


PROPOSED BLOCK PLAN

SCALE 1:500

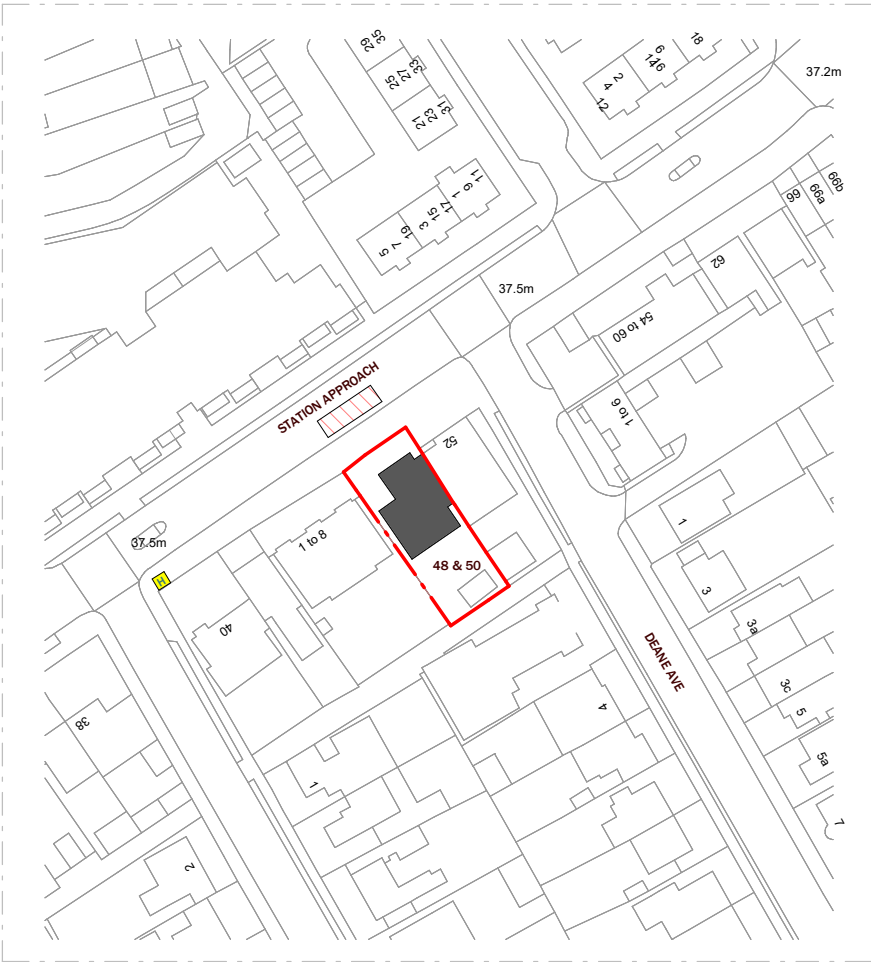


PROPOSED SITE PLAN


SCALE 1:1250

LEGEND:

- HYDRANT
- FIRE TRUCK STREET PARKING
- EXISTING
- PROPOSED
- BOUNDARY

 

Scale 1:500
@A3

 


Scale 1:1250
@A3




CLIENT	William Ormrod		
PROJECT	48 & 50 Station Approach, Ruislip, HA4 6RZ		
TITLE	Proposed Fire safety layout Site & Block Plan		

NOTES		
VERSION	DESCRIPTION	DATE

SCALE	DATE
As indicated	23-12-2024
DRAWN	VERSION
GM	
SHEET REF. NO	
48 & 50 SR -FS -00	

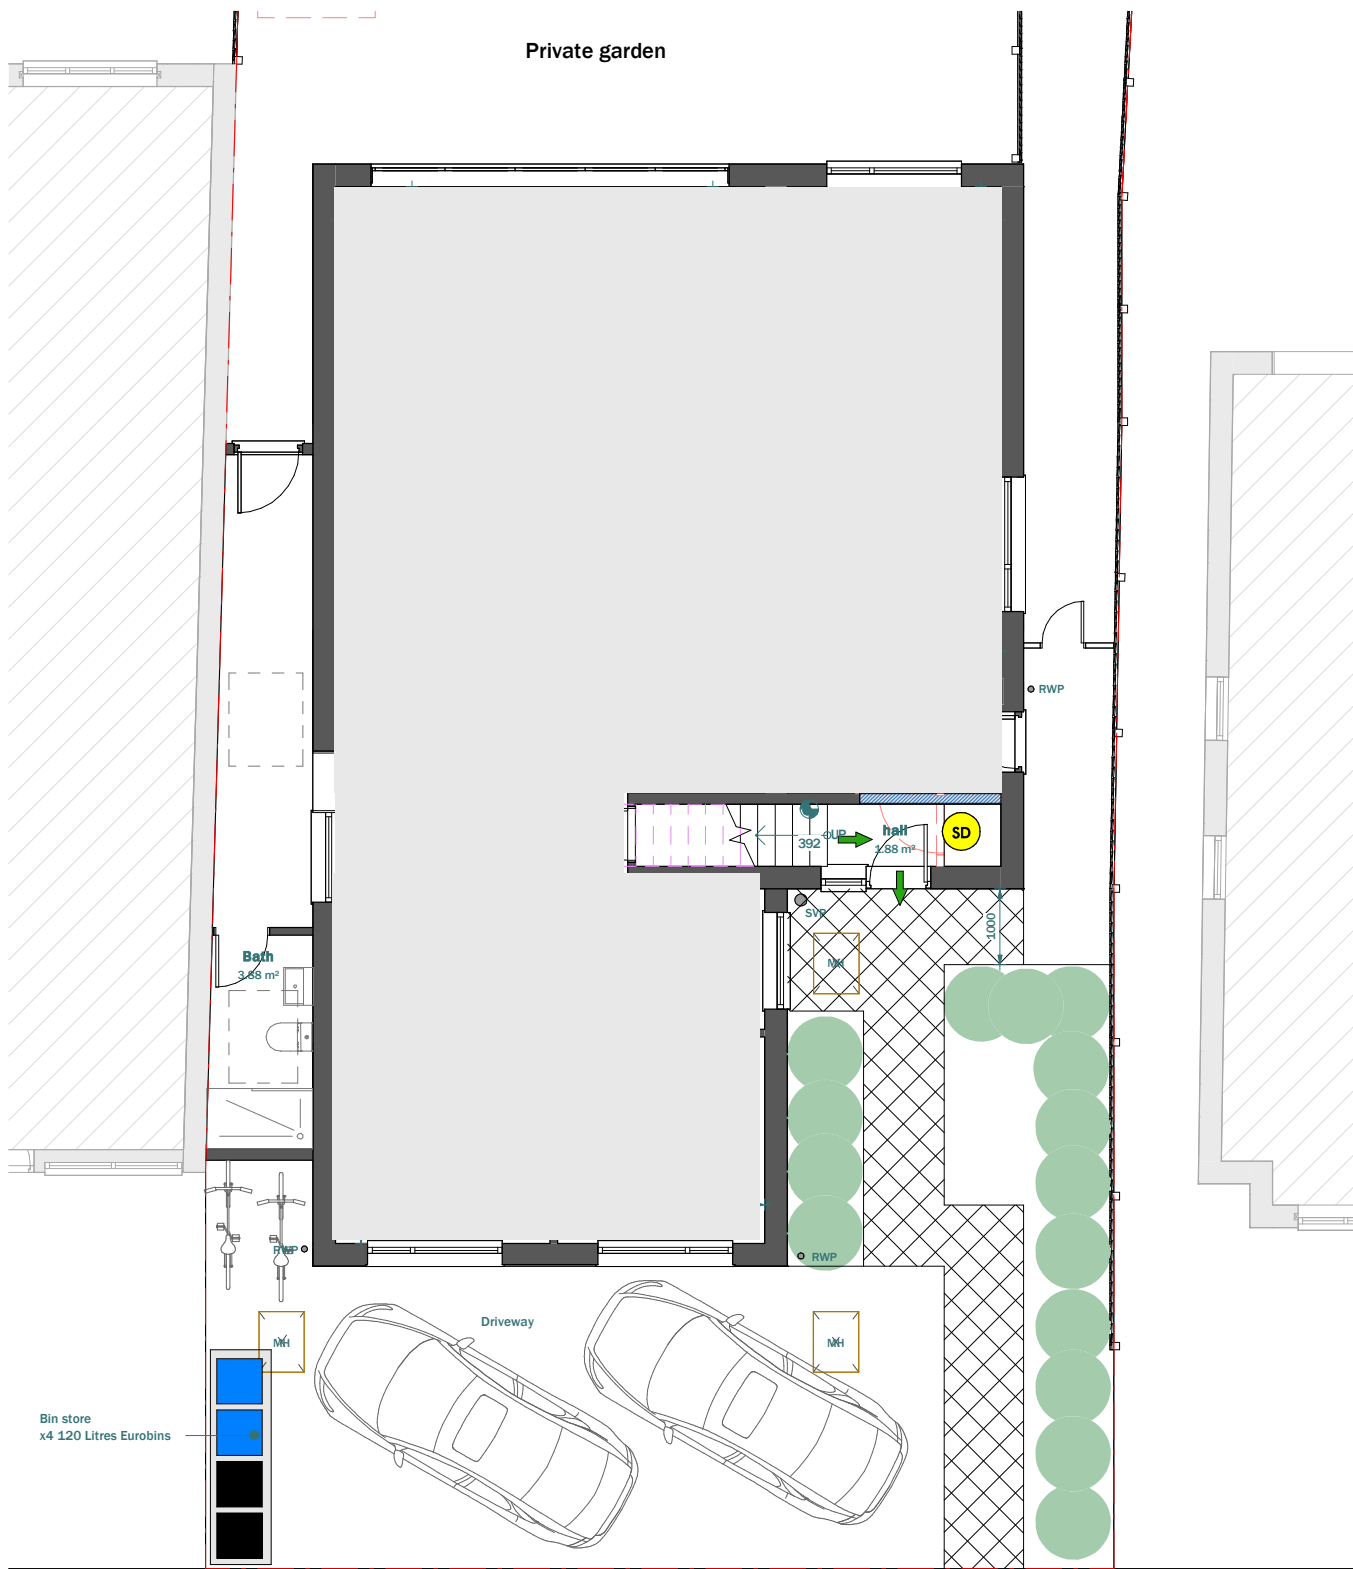


PROPOSED GROUND FLOOR

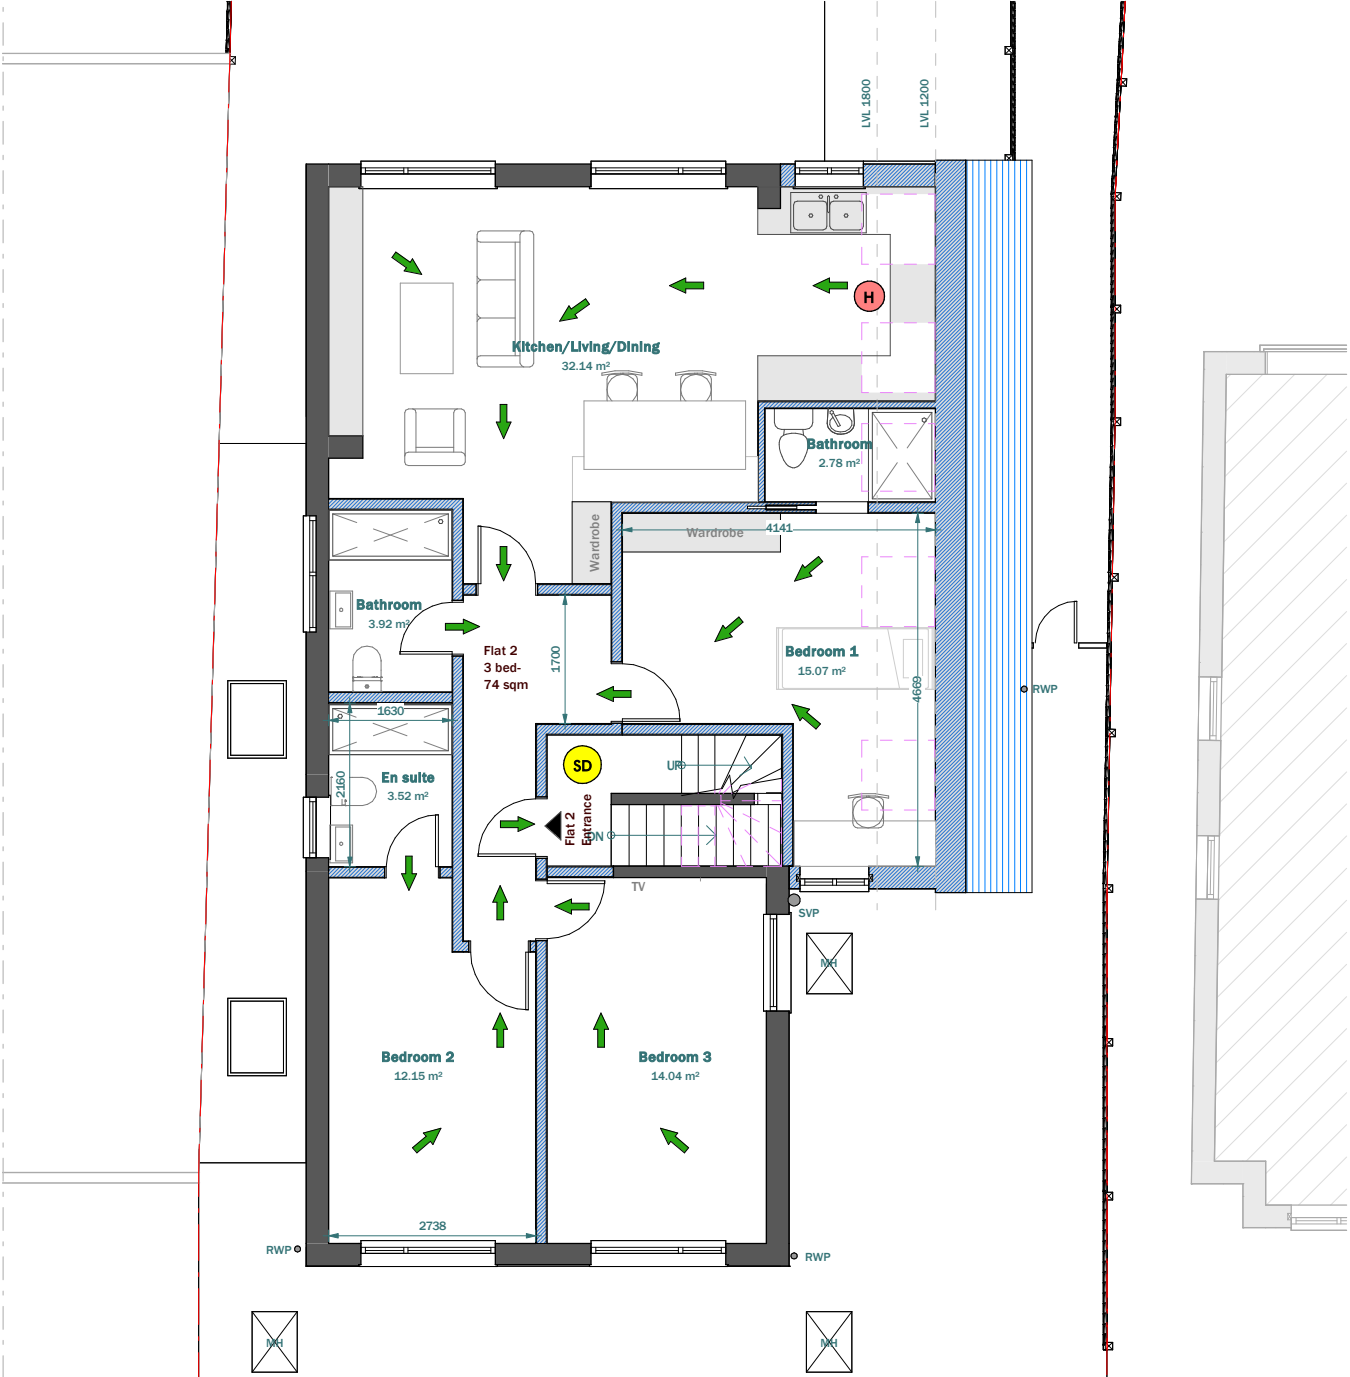

PROPOSED FIRST FLOOR

LEGEND:

- EXISTING WALL
- PROPOSED WALL
- DEMOLISHED LINE
- INVISIBLE LINE
- FD30 DOORS
- SMOKE DETECTORS
- HEAT DETECTORS
- FIRE ESCAPE

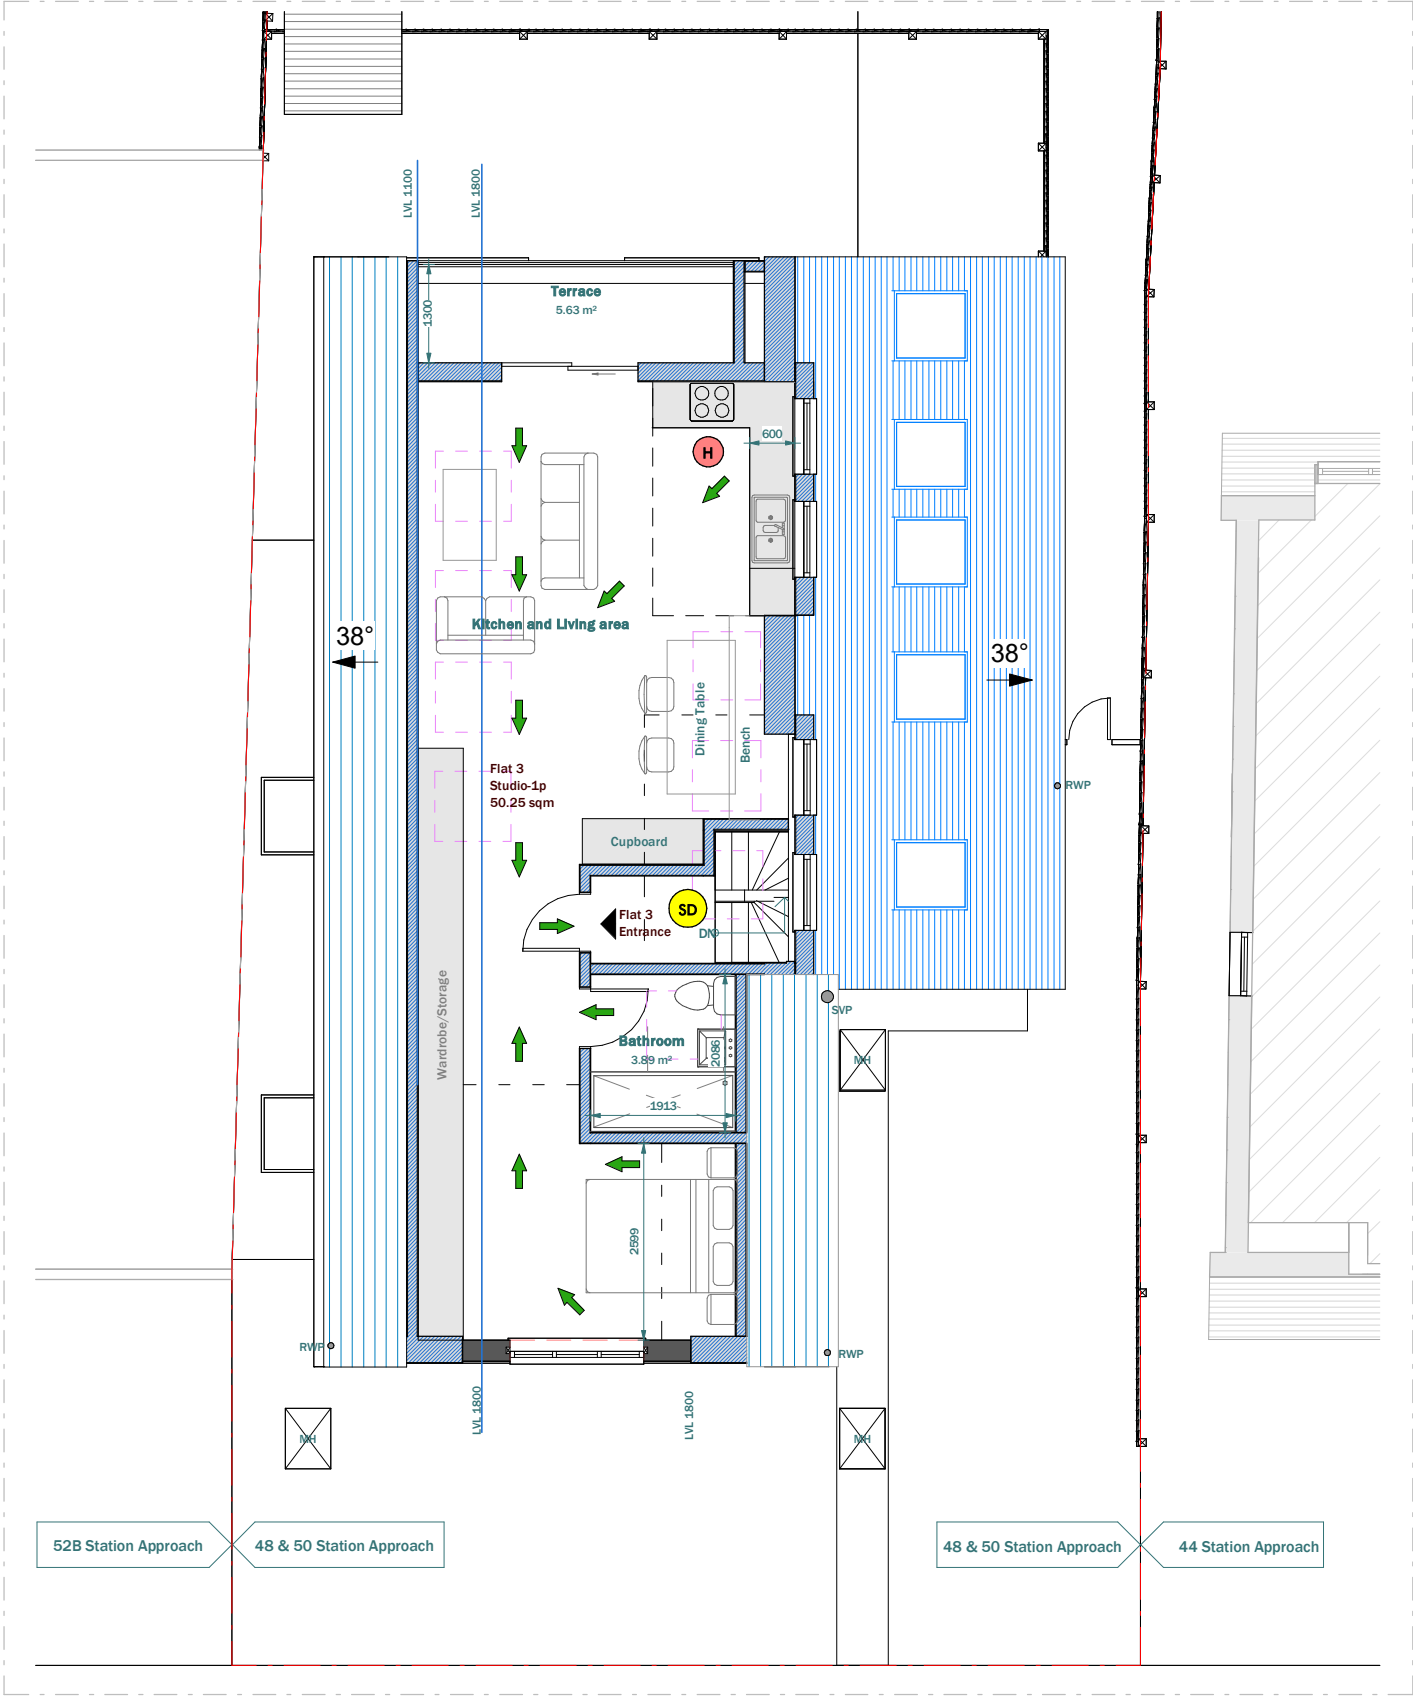

PROPOSED SECOND FLOOR

LEGEND:

- EXISTING WALL
- PROPOSED WALL
- DEMOLISHED LINE
- INVISIBLE LINE
- FD30 DOORS
- SMOKE DETECTORS
- HEAT DETECTORS
- FIRE ESCAPE

CLIENT	William Ormrod		
PROJECT	48 & 50 Station Approach, Ruislip, HA4 6RZ		
TITLE	Proposed Fire Safety Layout: Second Floor		

NOTES		
VERSION	DESCRIPTION	DATE

SCALE	DATE
1 : 100	23-12-2024
DRAWN	VERSION
GM	
SHEET REF. NO	
48 & 50 SR -FS -02	

Scale 1:100
@A3

