



EXISTING BLOCK PLAN

SCALE 1:200

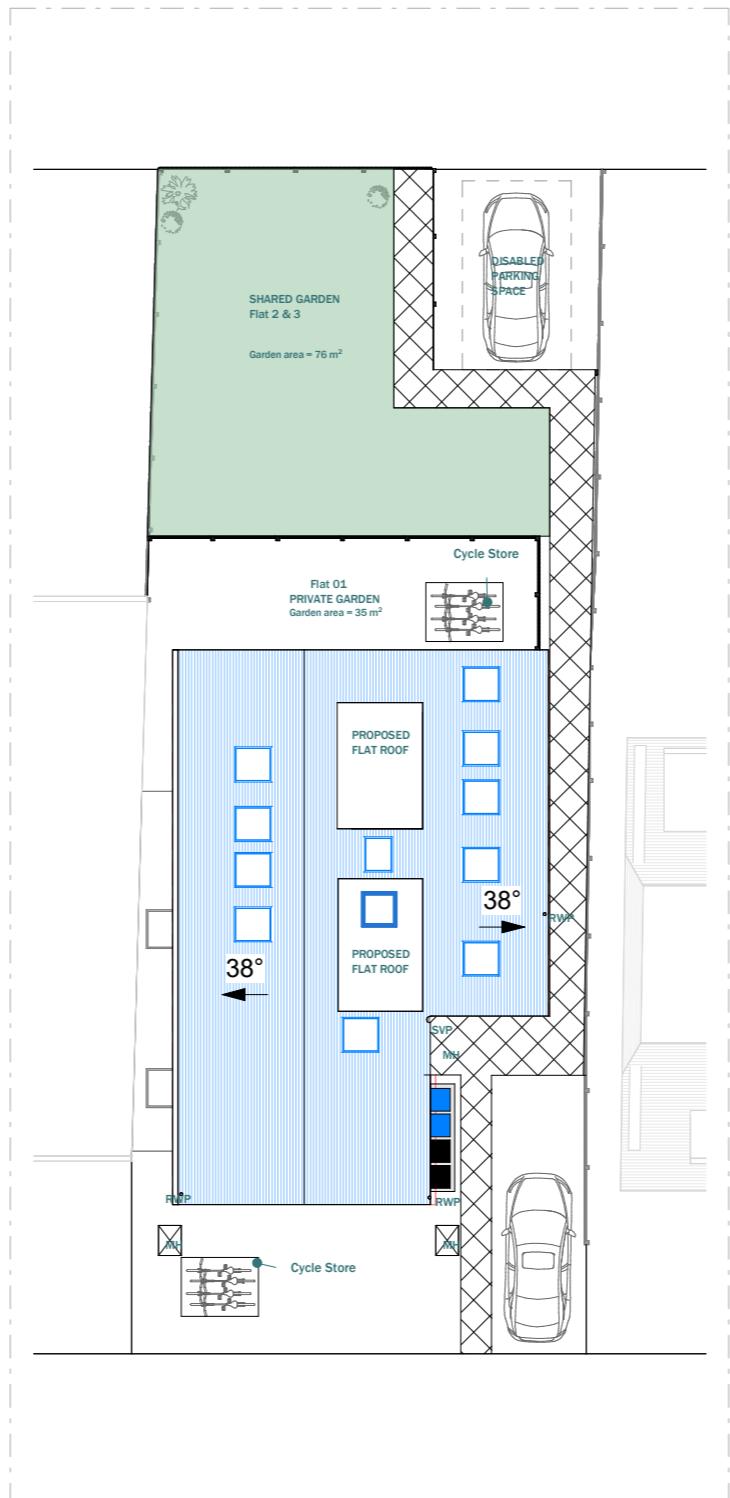


PROPOSED BLOCK PLAN

SCALE 1:200

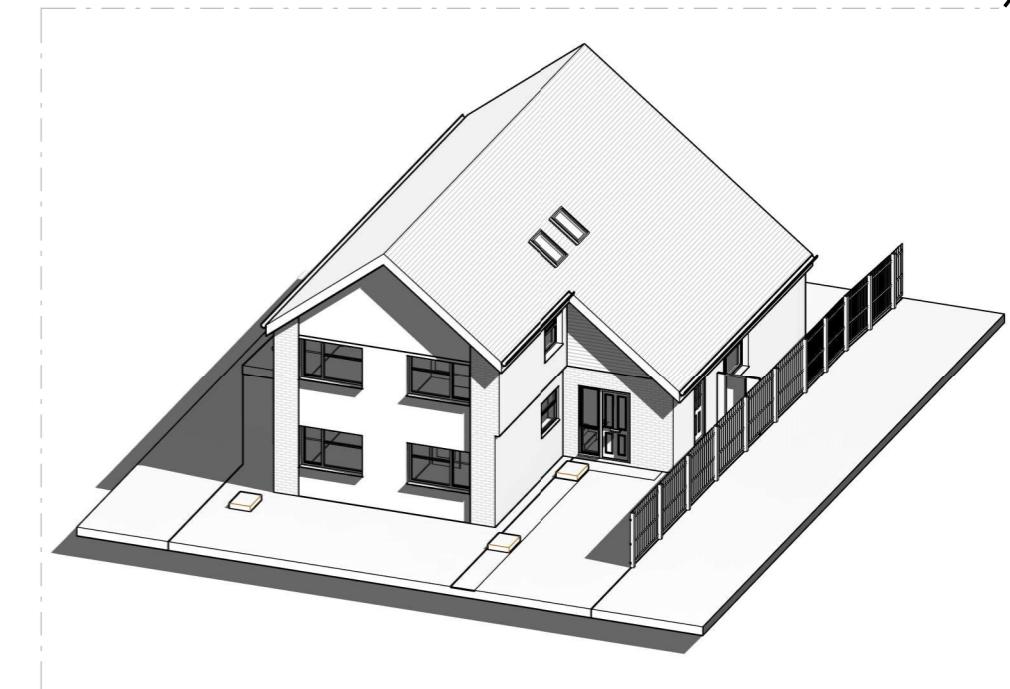

EXISTING 3D VIEW

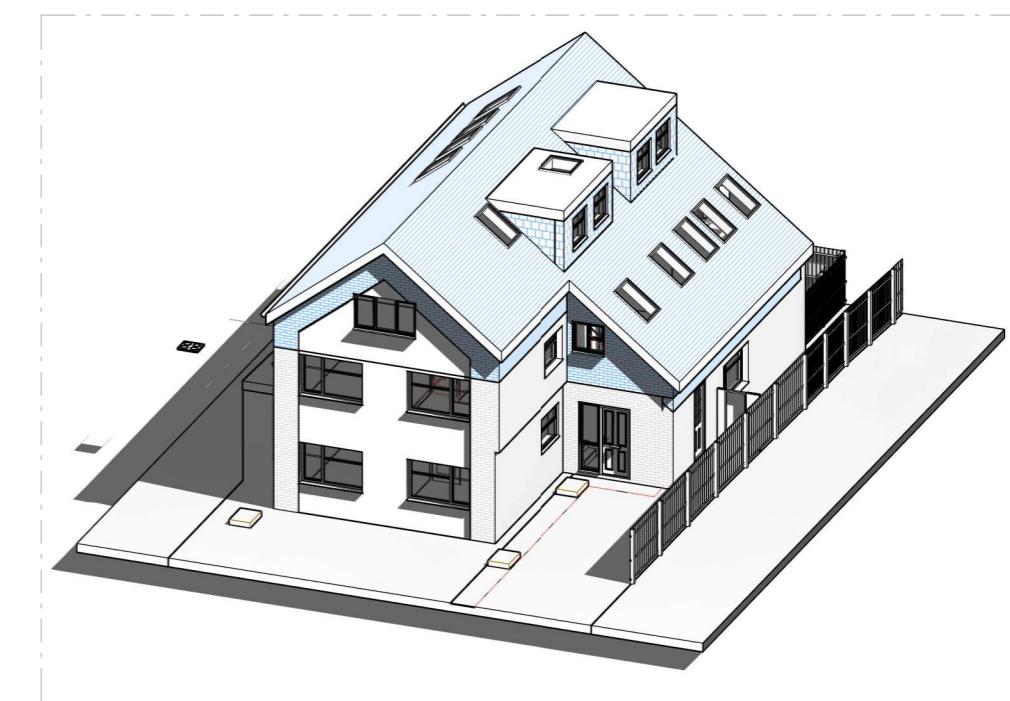

PROPOSED 3D VIEW

LEGEND:

- 240LTR GENERAL WASTE
- 240LTR RECYCLING WASTE

LEGEND:

- EXISTING WALL
- PROPOSED WALL
- DEMOLISHED LINE
- INVISIBLE LINE

This drawing is prepared solely for design and planning submission purposes. It is not intended or suitable for either building regulations or construction purposes and should not be used for such. All dimension shall be checked and confirmed with site rep. and any discrepancies between the drawings and site shall be reported to PM. This drawing to be read in conjunction with engineers specification and details. For construction information please refer to all drawings and specification of works.

For any structural steelworks details please refer to structural engineer's drawings & calculations.

The copyright of the drawing and designs remains with Extension Architecture. All copies are only for information about the application, they may not be used for any other purpose without the express written permission of Extension Architecture.

CLIENT	William Ormrod	
PROJECT	48 & 50 Station Approach, Ruislip, HA4 6RZ	
TITLE	Proposed Parking and Site Plan	

Scale 1:100
@A3



VERSION	DESCRIPTION	DATE	DRAWN	DATE
			DS/OG	VERSION
				SHEET REF. NO 48 & 50 SR -PL -01

