

EXISTING SITE PLAN SCALE 1:200

- EXISTING
- PROPOSED
- BOUNDARY

Scale 1:500
@A3



Scale 1:1250
@A3



This drawing is prepared solely for design and planning submission purposes. It is not intended or suitable for either building regulations or construction purposes and should not be used for such. All dimension shall be check and confirmed with site rep. and any discrepancies between the drawings and site shall be reported to PM. This drawing to be read in conjunction with engineers specification and details. For construction information please refer to all drawings and specification of works.



For any structural steelworks details please refer to structural engineer's drawings & calculations.

The copyright of the drawing and designs remains with Extension Architecture. All copies are only for information about the application, they may not be used for any other purpose without the express written permission of Extension Architecture.

CLIENT	William Ormrod		
PROJECT	48 & 50 Station Road, Ruislip, HA4 6RZ		
TITLE	Site Plan		

NOTES		
VERSION	DESCRIPTION	DATE

SCALE	DATE
As indicated	03-09-2024
DRAWN	VERSION
DS/OG	
SHEET REF. NO	
48 & 50 SR -PL -00	

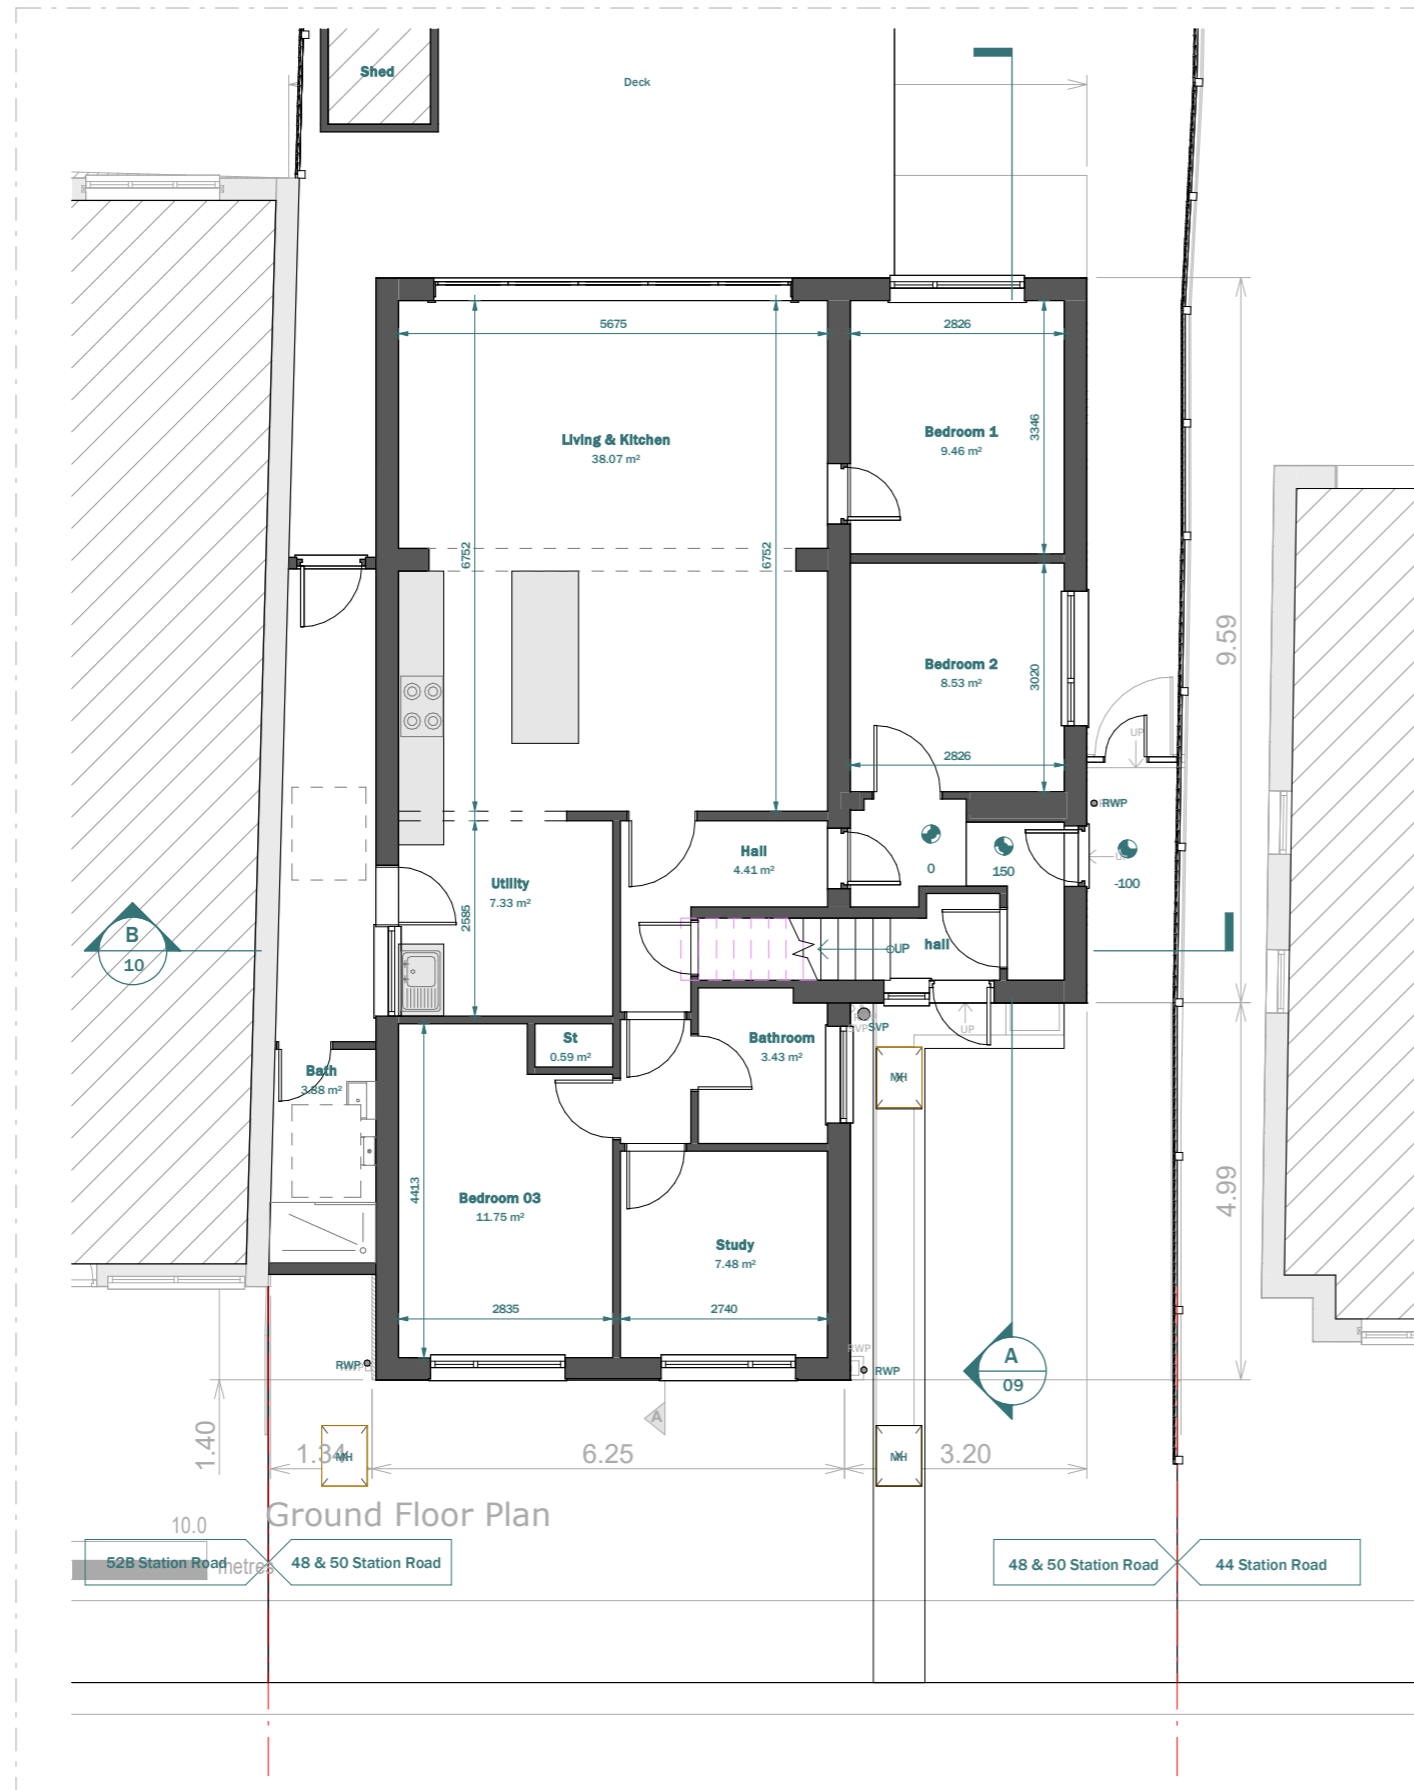 

Ground Floor Plan

EXISTING GROUND FLOOR

LEGEND:

- EXISTING WALL
- PROPOSED WALL
- DEMOLISHED LINE
- INVISIBLE LINE

Scale 1:100
@A3



3 River Reach, Gartons Way,
Battersea
London SW11 3SX
Tel (0208) 288 8950 Fax (0871) 918 2798
www.extensionarchitecture.co.uk

This drawing is prepared solely for design and planning submission purposes. It is not intended or suitable for either building regulations or construction purposes and should not be used for such. All dimension shall be check and confirmed with site rep. and any discrepancies between the drawings and site shall be reported to PM. This drawing to be read in conjunction with engineers specification and details. For construction information please refer to all drawings and specification of works.



For any structural steelworks details please refer to structural engineer's drawings & calculations.

The copyright of the drawing and designs remains with Extension Architecture. All copies are only for information about the application, they may not be used for any other purpose without the express written permission of Extension Architecture.

CLIENT	William Ormrod		
PROJECT	48 & 50 Station Road, Ruislip, HA4 6RZ		
TITLE	Existing Ground Floor		

NOTES		
VERSION	DESCRIPTION	DATE

SCALE	DATE
1 : 100	03-09-2024
DRAWN	VERSION
DS/OG	
SHEET REF. NO	
48 & 50 SR -PL -01	

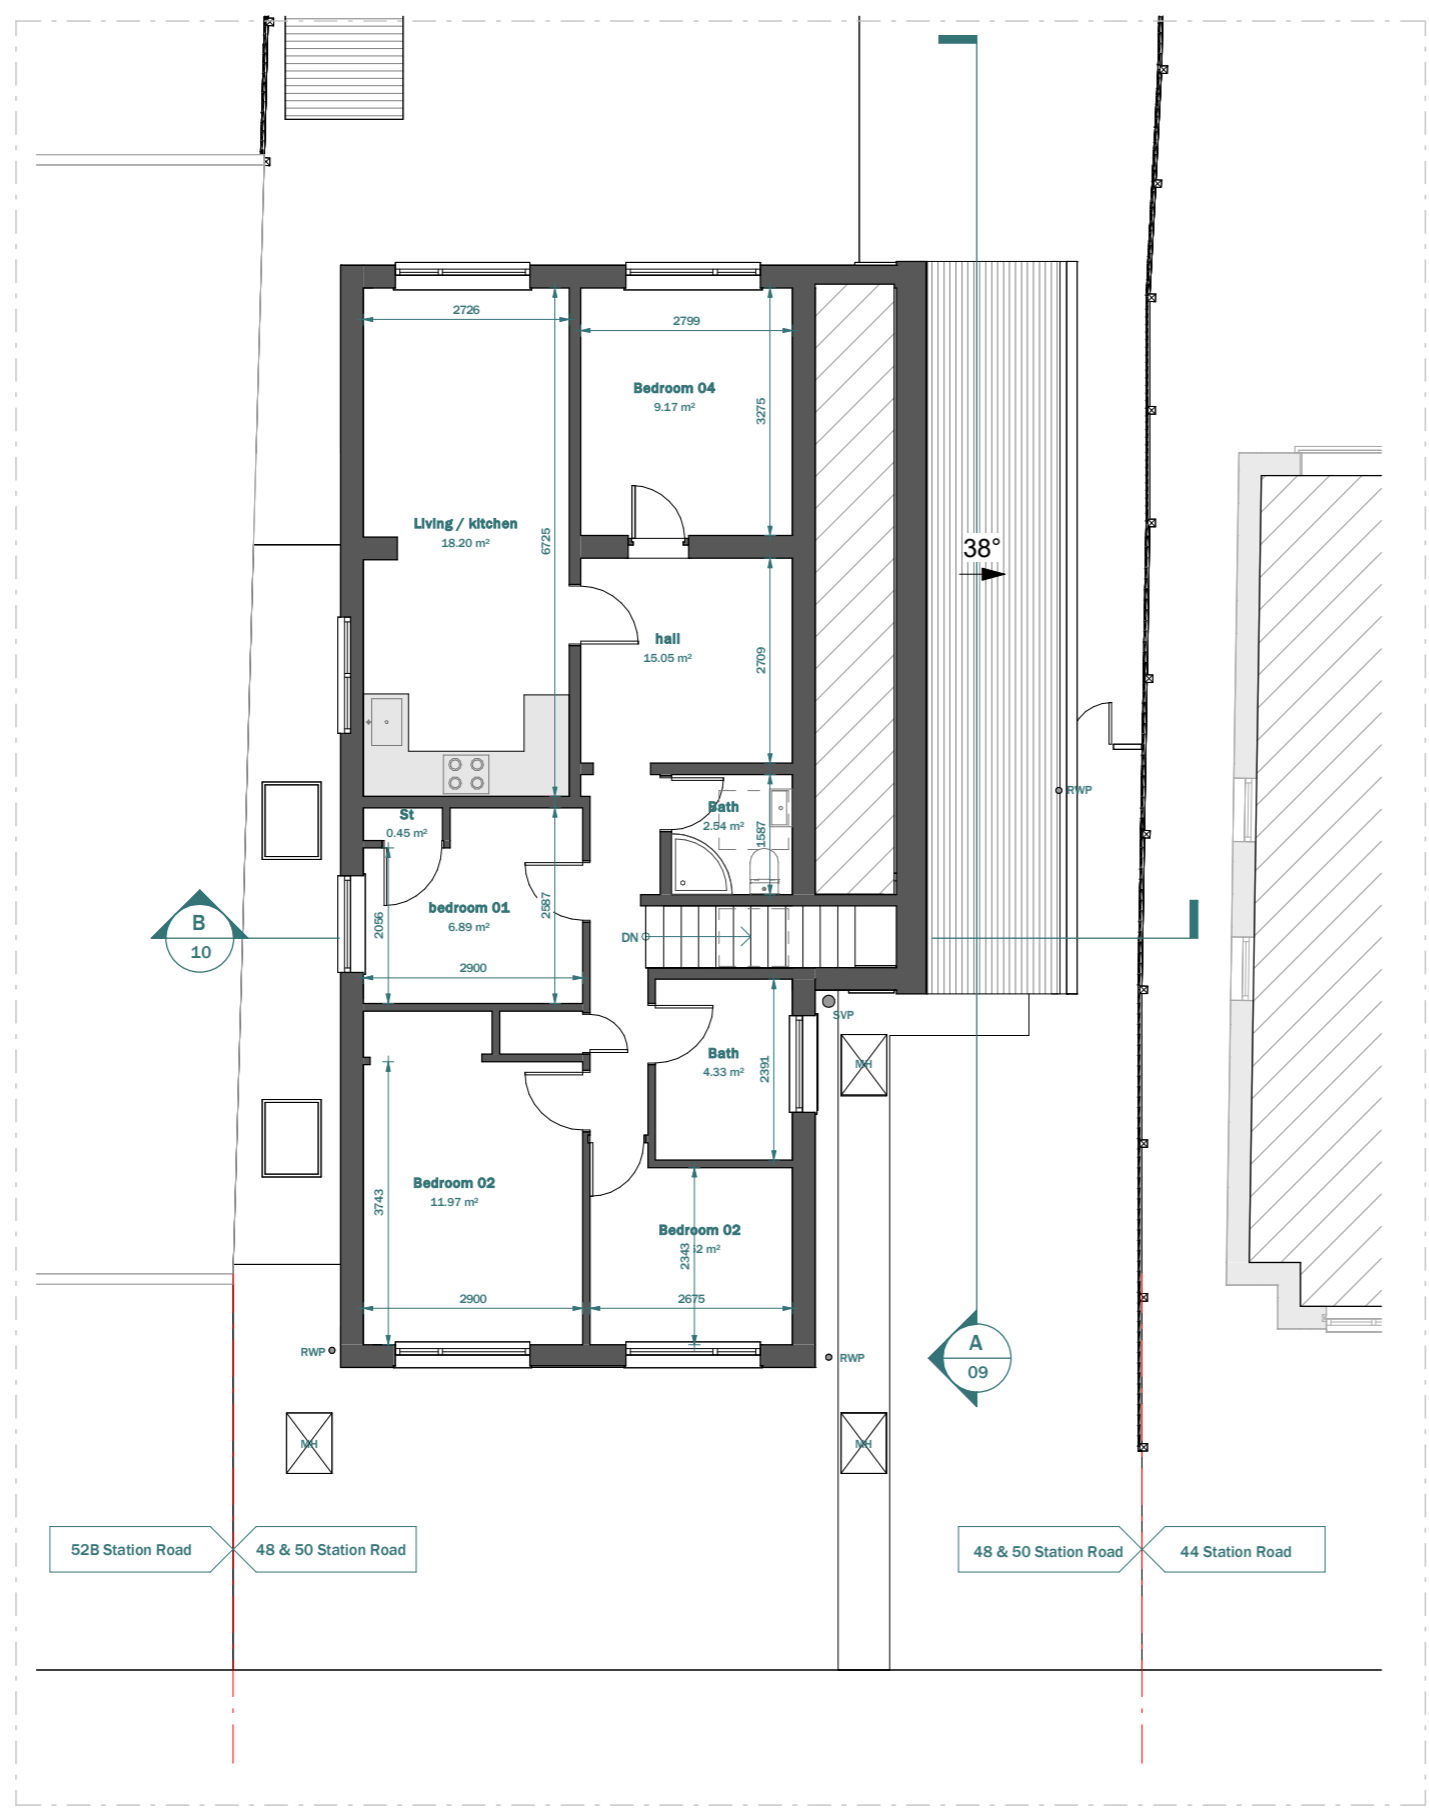 

EXISTING FIRST FLOOR

- LEGEND:**
- EXISTING WALL
 - PROPOSED WALL
 - DEMOLISHED LINE
 - INVISIBLE LINE

Scale 1:100
@A3





This drawing is prepared solely for design and planning submission purposes. It is not intended or suitable for either building regulations or construction purposes and should not be used for such. All dimension shall be check and confirmed with site rep. and any discrepancies between the drawings and site shall be reported to PM. This drawing to be read in conjunction with engineers specification and details. For construction information please refer to all drawings and specification of works.

For any structural steelworks details please refer to structural engineer's drawings & calculations.

The copyright of the drawing and designs remains with Extension Architecture. All copies are only for information about the application, they may not be used for any other purpose without the express written permission of Extension Architecture.

CLIENT William Ormrod	NOTES			SCALE 1 : 100	DATE 03-09-2024
PROJECT 48 & 50 Station Road, Ruislip, HA4 6RZ	VERSION	DESCRIPTION	DATE	DRAWN DS/OG	VERSION
TITLE Existing First Floor				SHEET REF. NO 48 & 50 SR -PL -02	

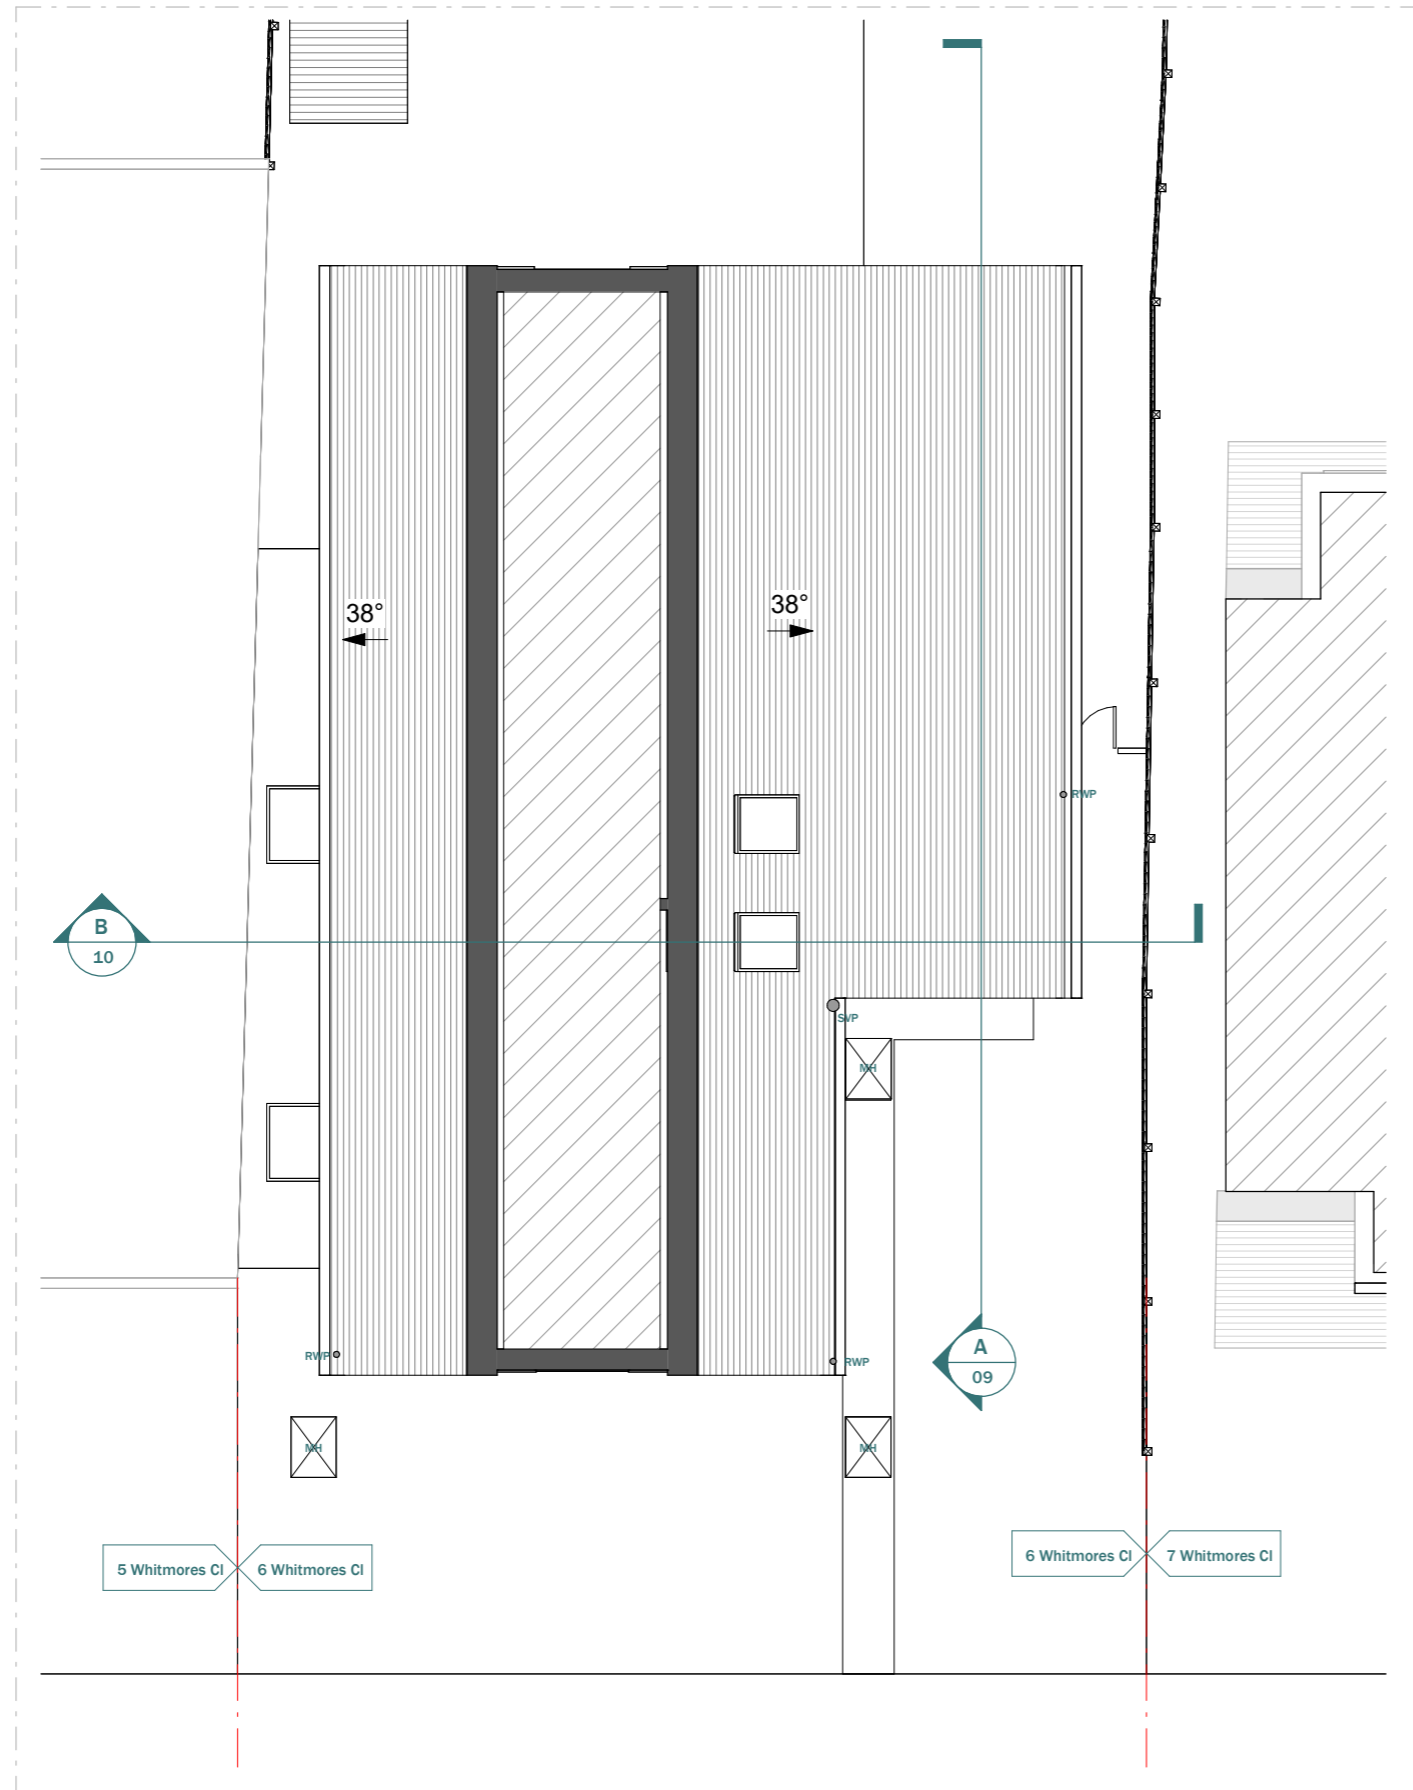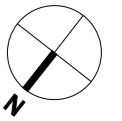

EXISTING SECOND FLOOR

Scale 1:100
@A3





This drawing is prepared solely for design and planning submission purposes. It is not intended or suitable for either building regulations or construction purposes and should not be used for such. All dimension shall be check and confirmed with site rep. and any discrepancies between the drawings and site shall be reported to PM. This drawing to be read in conjunction with engineers specification and details. For construction information please refer to all drawings and specification of works.

For any structural steelworks details please refer to structural engineer's drawings & calculations.

The copyright of the drawing and designs remains with Extension Architecture. All copies are only for information about the application, they may not be used for any other purpose without the express written permission of Extension Architecture.

CLIENT William Ormrod	NOTES			SCALE 1 : 100	DATE 03-09-2024
PROJECT 48 & 50 Station Road, Ruislip, HA4 6RZ	VERSION	DESCRIPTION	DATE	DRAWN DS/OG	VERSION
TITLE Existing Second Floor				SHEET REF. NO 48 & 50 SR -PL -03	

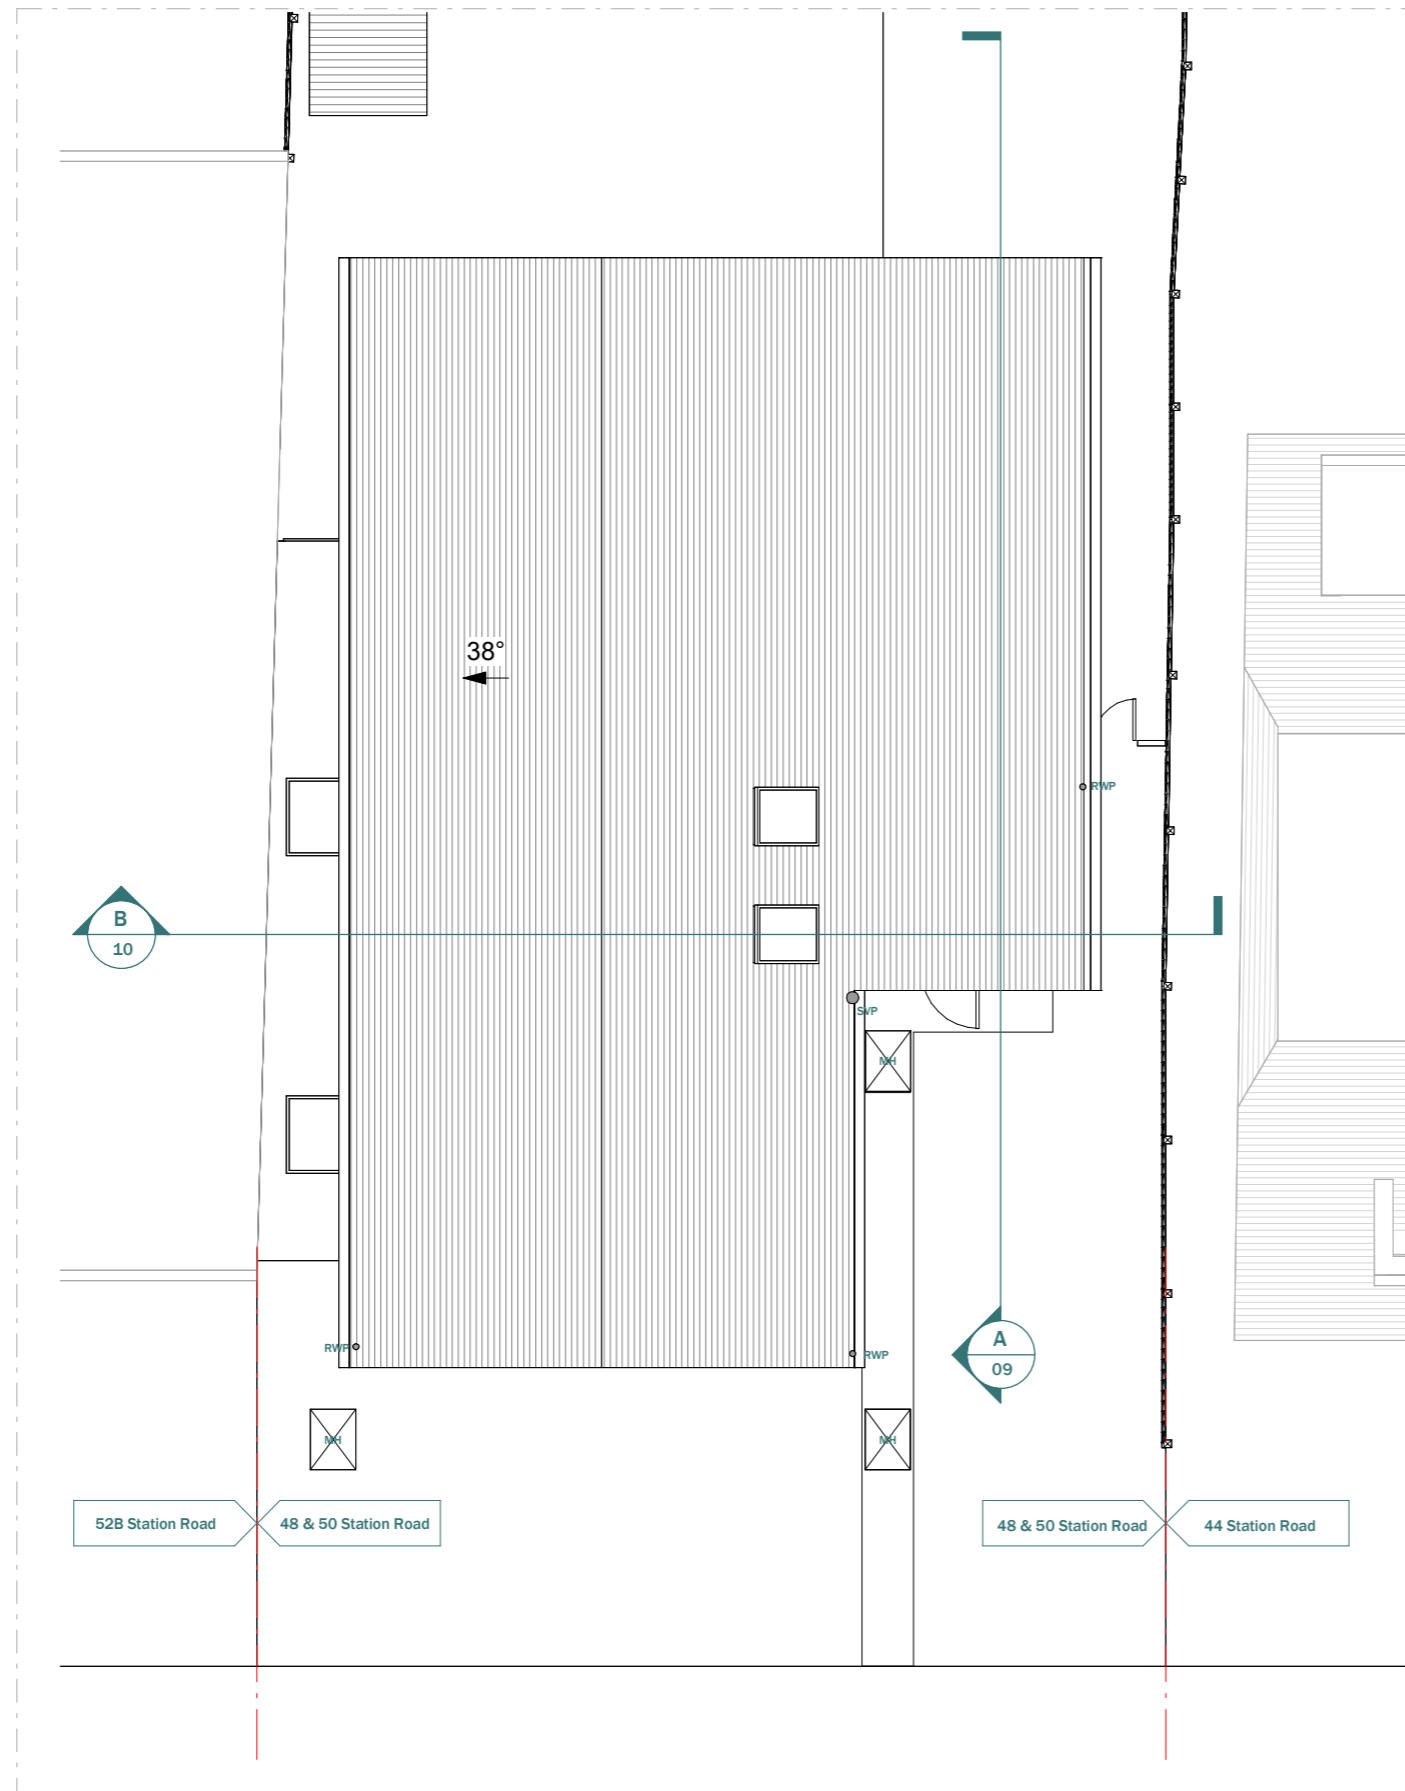 

EXISTING ROOF PLAN

Scale 1:100
@A3



3 River Reach, Gartons Way,
Battersea
London SW11 3SX
Tel (0208) 288 8950 Fax (0871) 918 2798
www.extensionarchitecture.co.uk

This drawing is prepared solely for design and planning submission purposes. It is not intended or suitable for either building regulations or construction purposes and should not be used for such. All dimension shall be check and confirmed with site rep. and any discrepancies between the drawings and site shall be reported to PM. This drawing to be read in conjunction with engineers specification and details. For construction information please refer to all drawings and specification of works.


For any structural steelworks details please refer to structural engineer's drawings & calculations.

The copyright of the drawing and designs remains with Extension Architecture. All copies are only for information about the application, they may not be used for any other purpose without the express written permission of Extension Architecture.

CLIENT William Ormrod	NOTES			SCALE 1 : 100	DATE 03-09-2024
PROJECT 48 & 50 Station Road, Ruislip, HA4 6RZ	VERSION	DESCRIPTION	DATE	DRAWN DS/OG	VERSION
TITLE Existing Roof Plan				SHEET REF. NO 48 & 50 SR-PL-04	



EXISTING FRONT ELEVATION

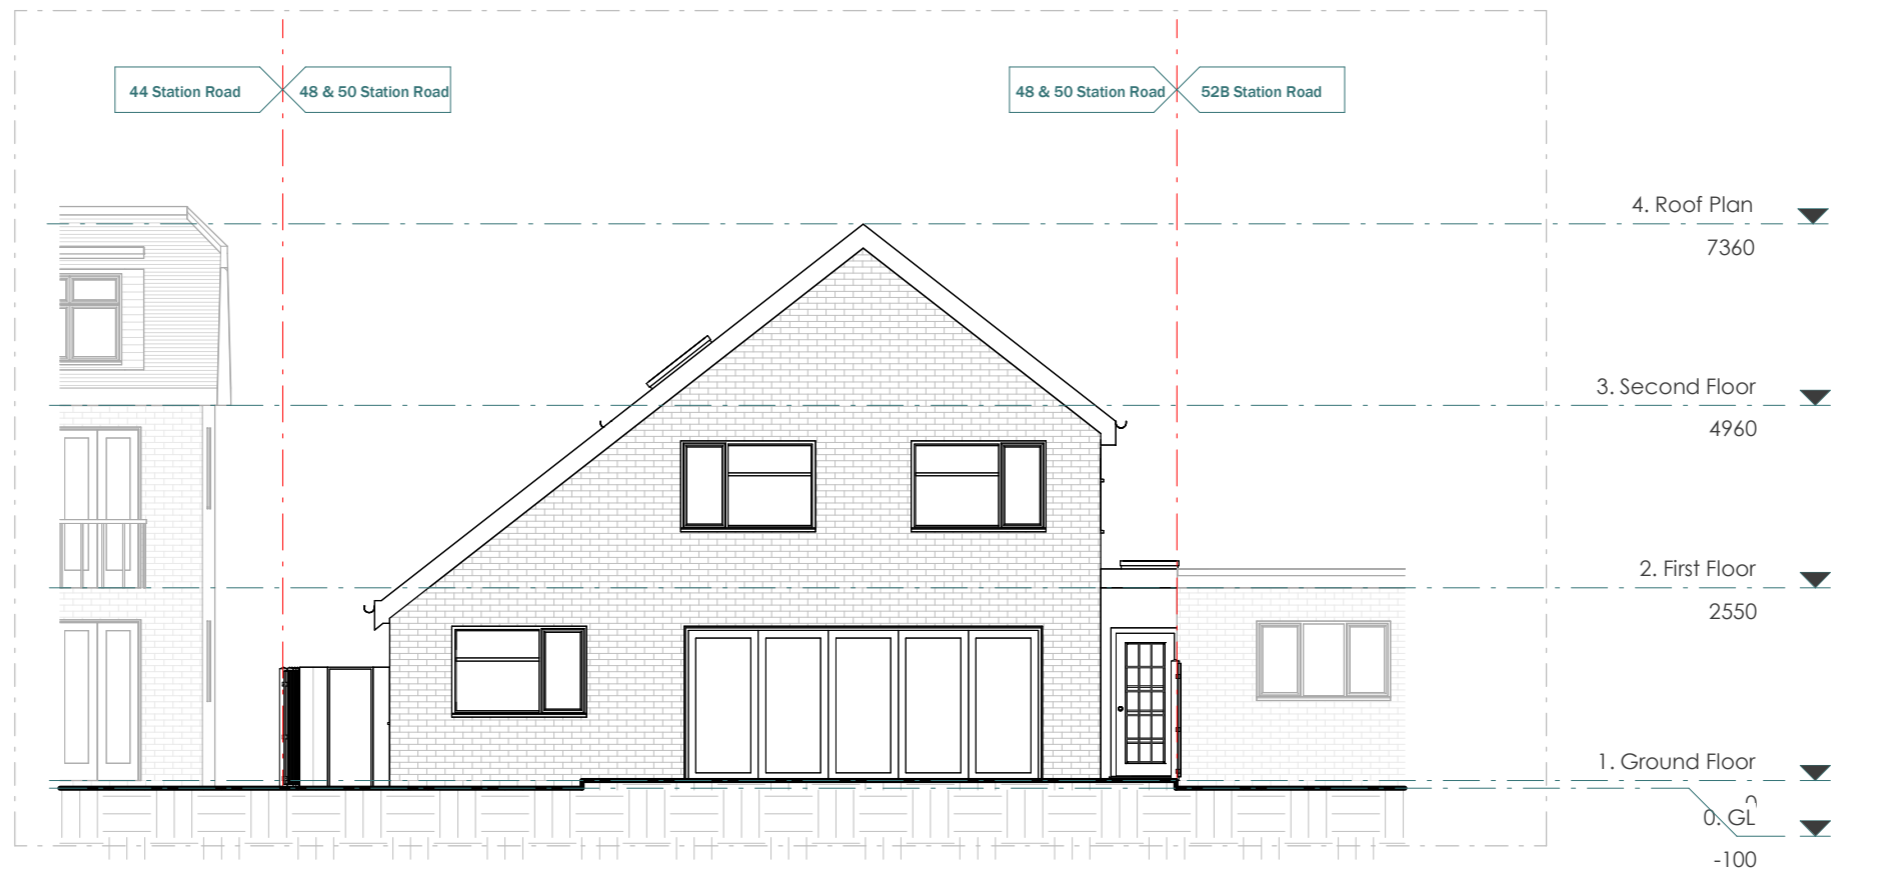


EXISTING REAR ELEVATION


Scale 1:100
@A3



CLIENT William Ormrod	NOTES			SCALE 1 : 100	DATE 03-09-2024
PROJECT 48 & 50 Station Road, Ruislip, HA4 6RZ	VERSION	DESCRIPTION	DATE	DRAWN DS/OG	VERSION
TITLE Existing Front and Rear Elevations				SHEET REF. NO 48 & 50 SR -PL -05	

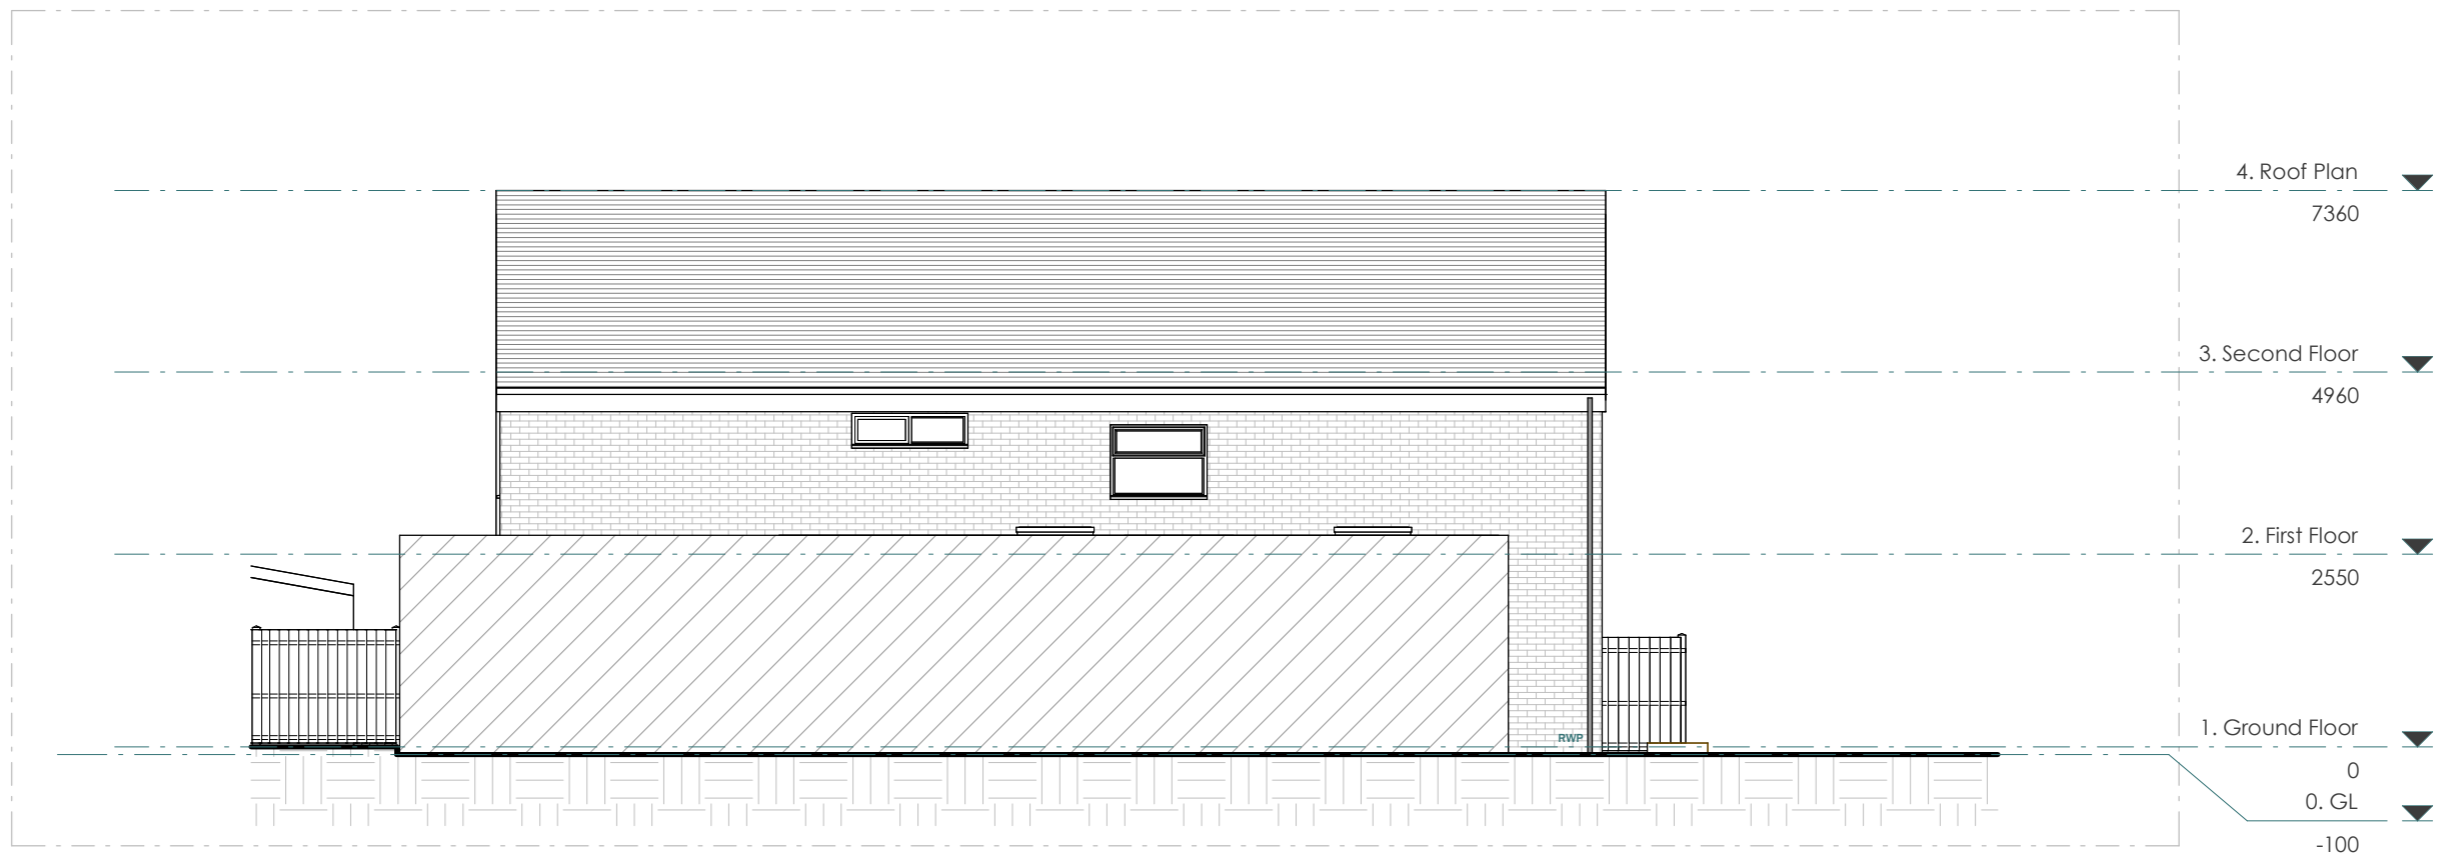

EXISTING LEFT ELEVATION

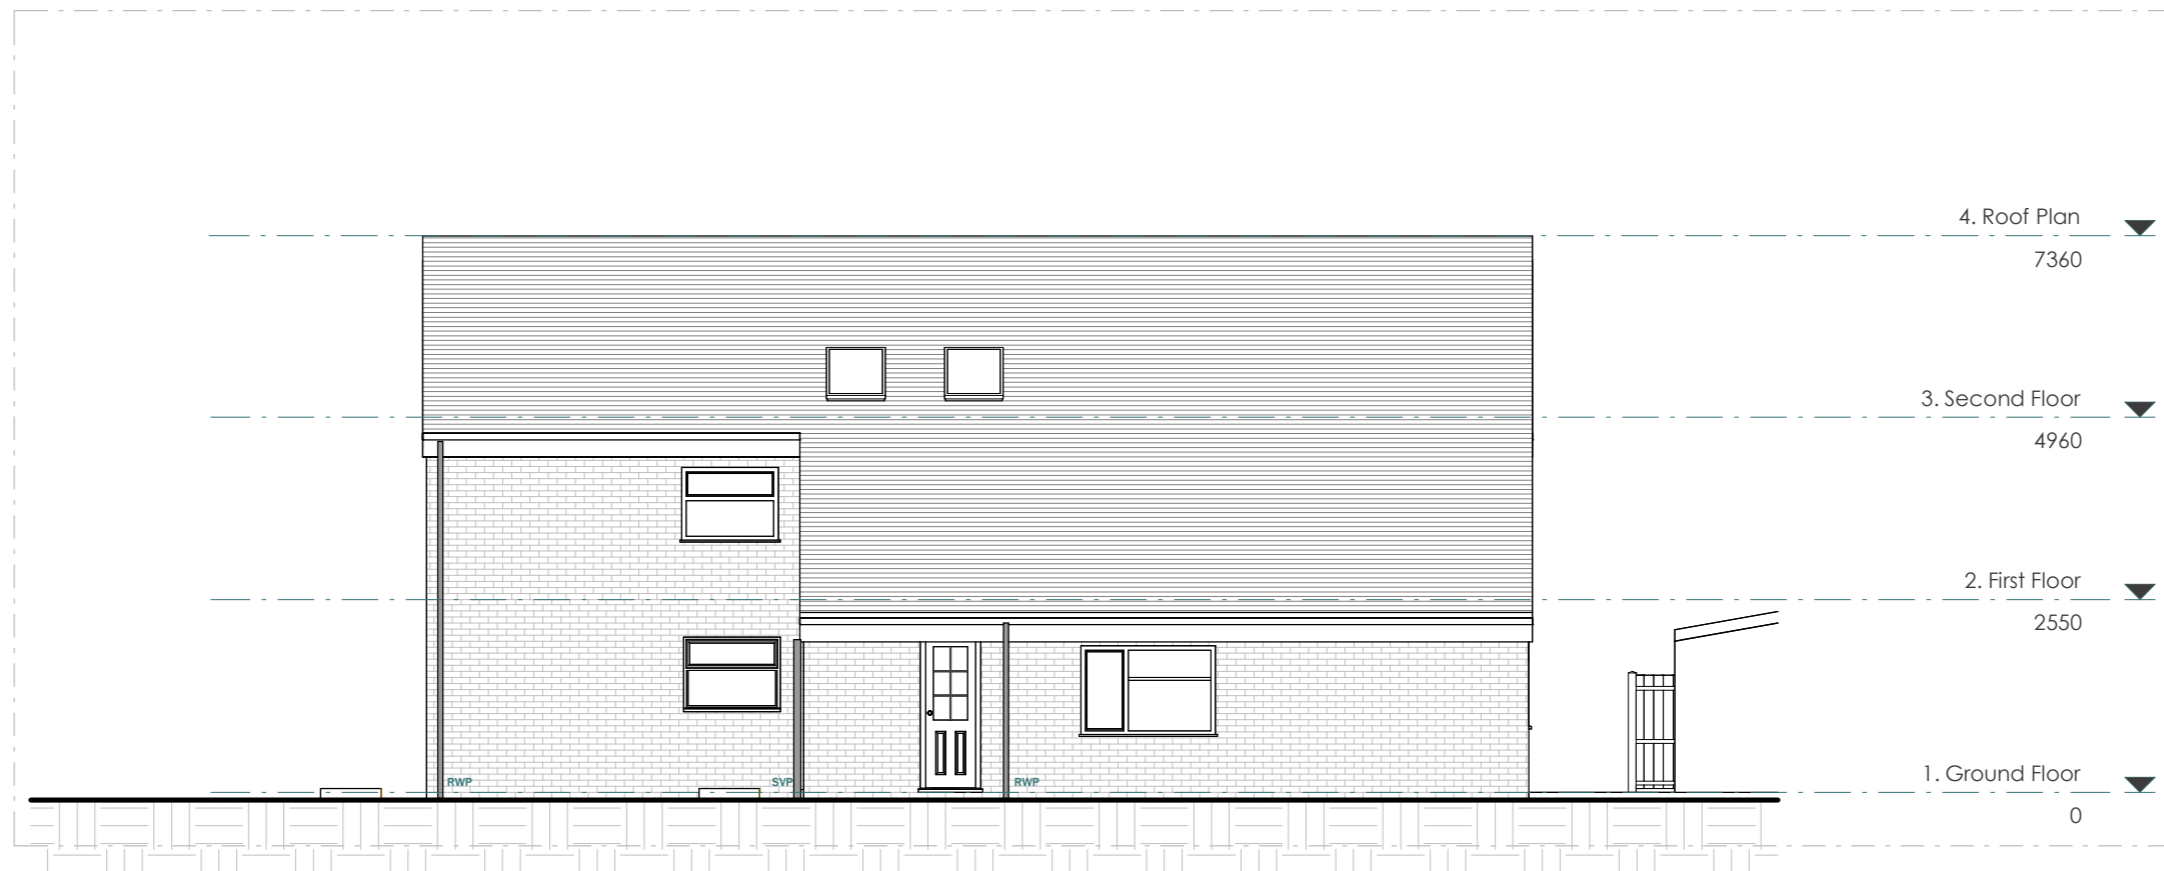

EXISTING RIGHT ELEVATION

Scale 1:100
@A3



3 River Reach, Gartons Way,
Battersea
London SW11 3SX
Tel (0208) 288 8950 Fax (0871) 918 2798
www.extensionarchitecture.co.uk

This drawing is prepared solely for design and planning submission purposes. It is not intended or suitable for either building regulations or construction purposes and should not be used for such. All dimension shall be check and confirmed with site rep. and any discrepancies between the drawings and site shall be reported to PM. This drawing to be read in conjunction with engineers specification and details. For construction information please refer to all drawings and specification of works.


For any structural steelworks details please refer to structural engineer's drawings & calculations.

The copyright of the drawing and designs remains with Extension Architecture. All copies are only for information about the application, they may not be used for any other purpose without the express written permission of Extension Architecture.

CLIENT	William Ormrod
PROJECT	48 & 50 Station Road, Ruislip, HA4 6RZ
TITLE	Existing & Proposed Left Elevation

NOTES		
VERSION	DESCRIPTION	DATE

SCALE	1 : 100	DATE	03-09-2024
DRAWN	DS/OG	VERSION	
SHEET REF. NO		48 & 50 SR -PL -06	

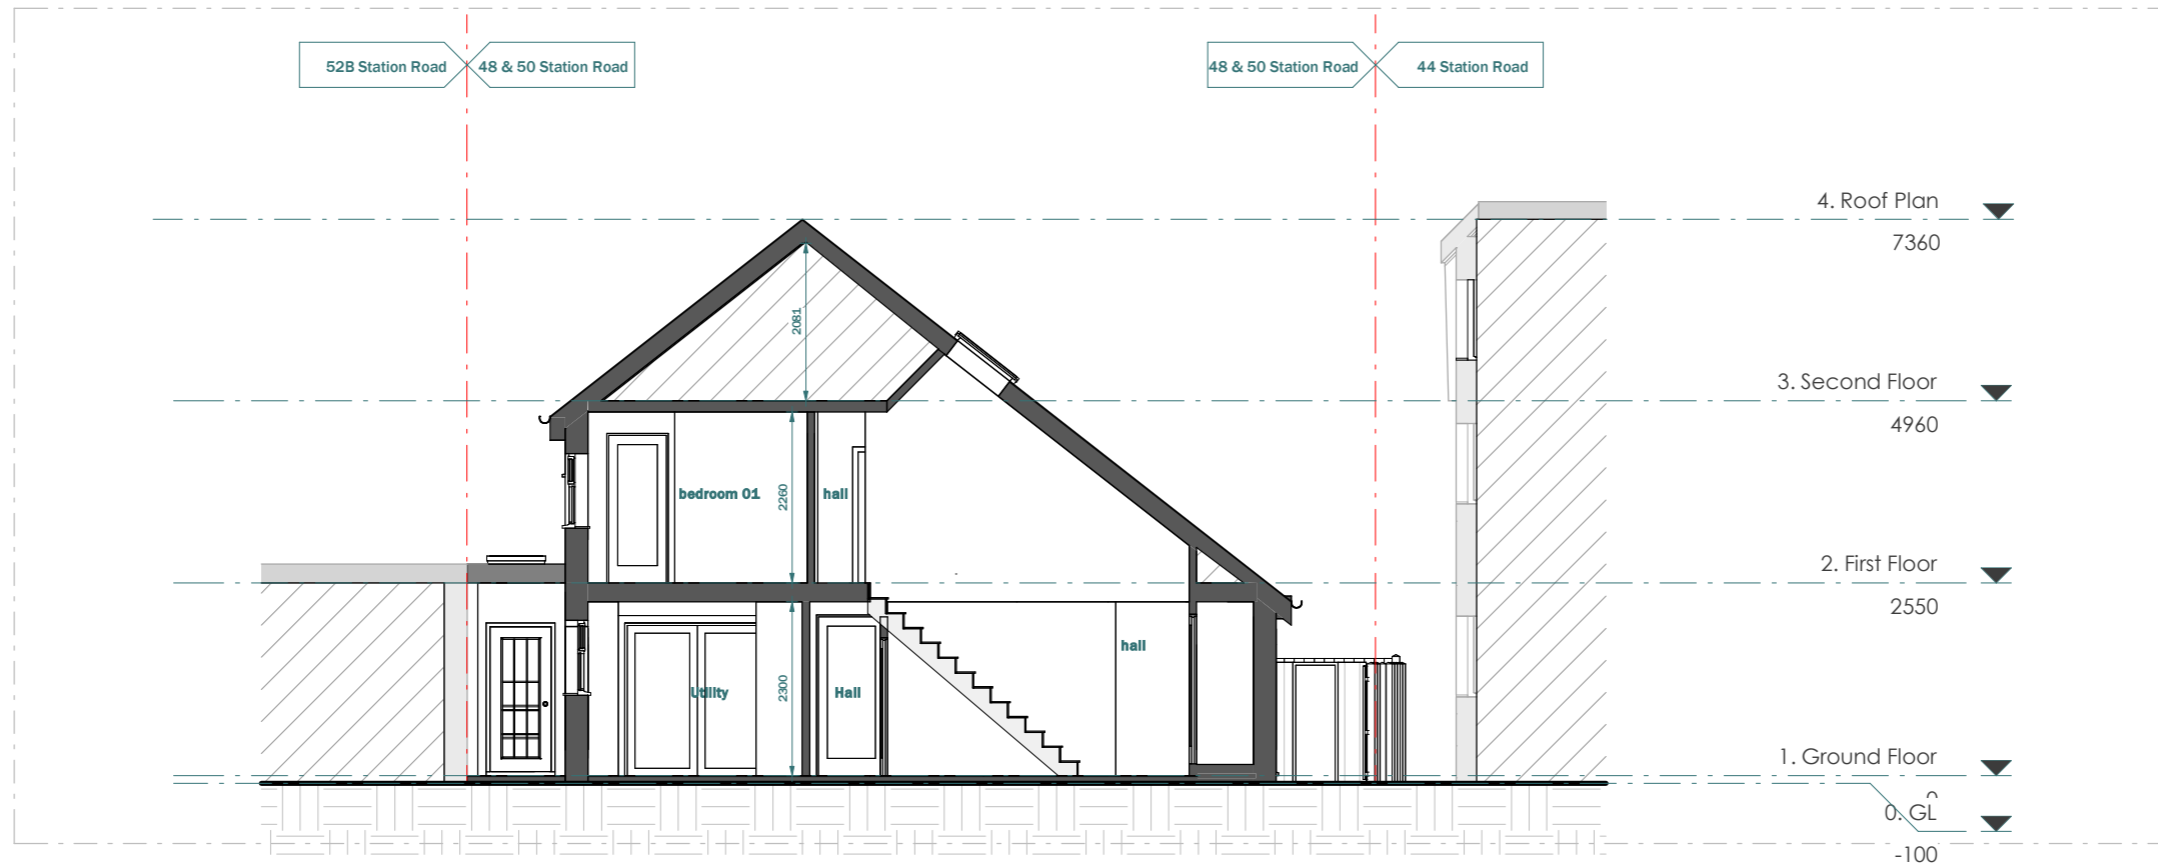

EXISTING SECTION BB

Scale 1:100
@A3



This drawing is prepared solely for design and planning submission purposes. It is not intended or suitable for either building regulations or construction purposes and should not be used for such. All dimension shall be check and confirmed with site rep. and any discrepancies between the drawings and site shall be reported to PM. This drawing to be read in conjunction with engineers specification and details. For construction information please refer to all drawings and specification of works.

For any structural steelworks details please refer to structural engineer's drawings & calculations.

The copyright of the drawing and designs remains with Extension Architecture. All copies are only for information about the application, they may not be used for any other purpose without the express written permission of Extension Architecture.

CLIENT William Ormrod	NOTES			SCALE 1 : 100	DATE 03-09-2024
PROJECT 48 & 50 Station Road, Ruislip, HA4 6RZ	VERSION	DESCRIPTION	DATE	DRAWN DS/OG	VERSION
TITLE Existing & Proposed Section BB				SHEET REF. NO 48 & 50 SR -PL -07	



3 River Reach, Gartons Way,
Battersea
London SW11 3SX
Tel (0208) 288 8950 Fax (0871) 918 2798
www.extensionarchitecture.co.uk