




EXISTING FRONT ELEVATION

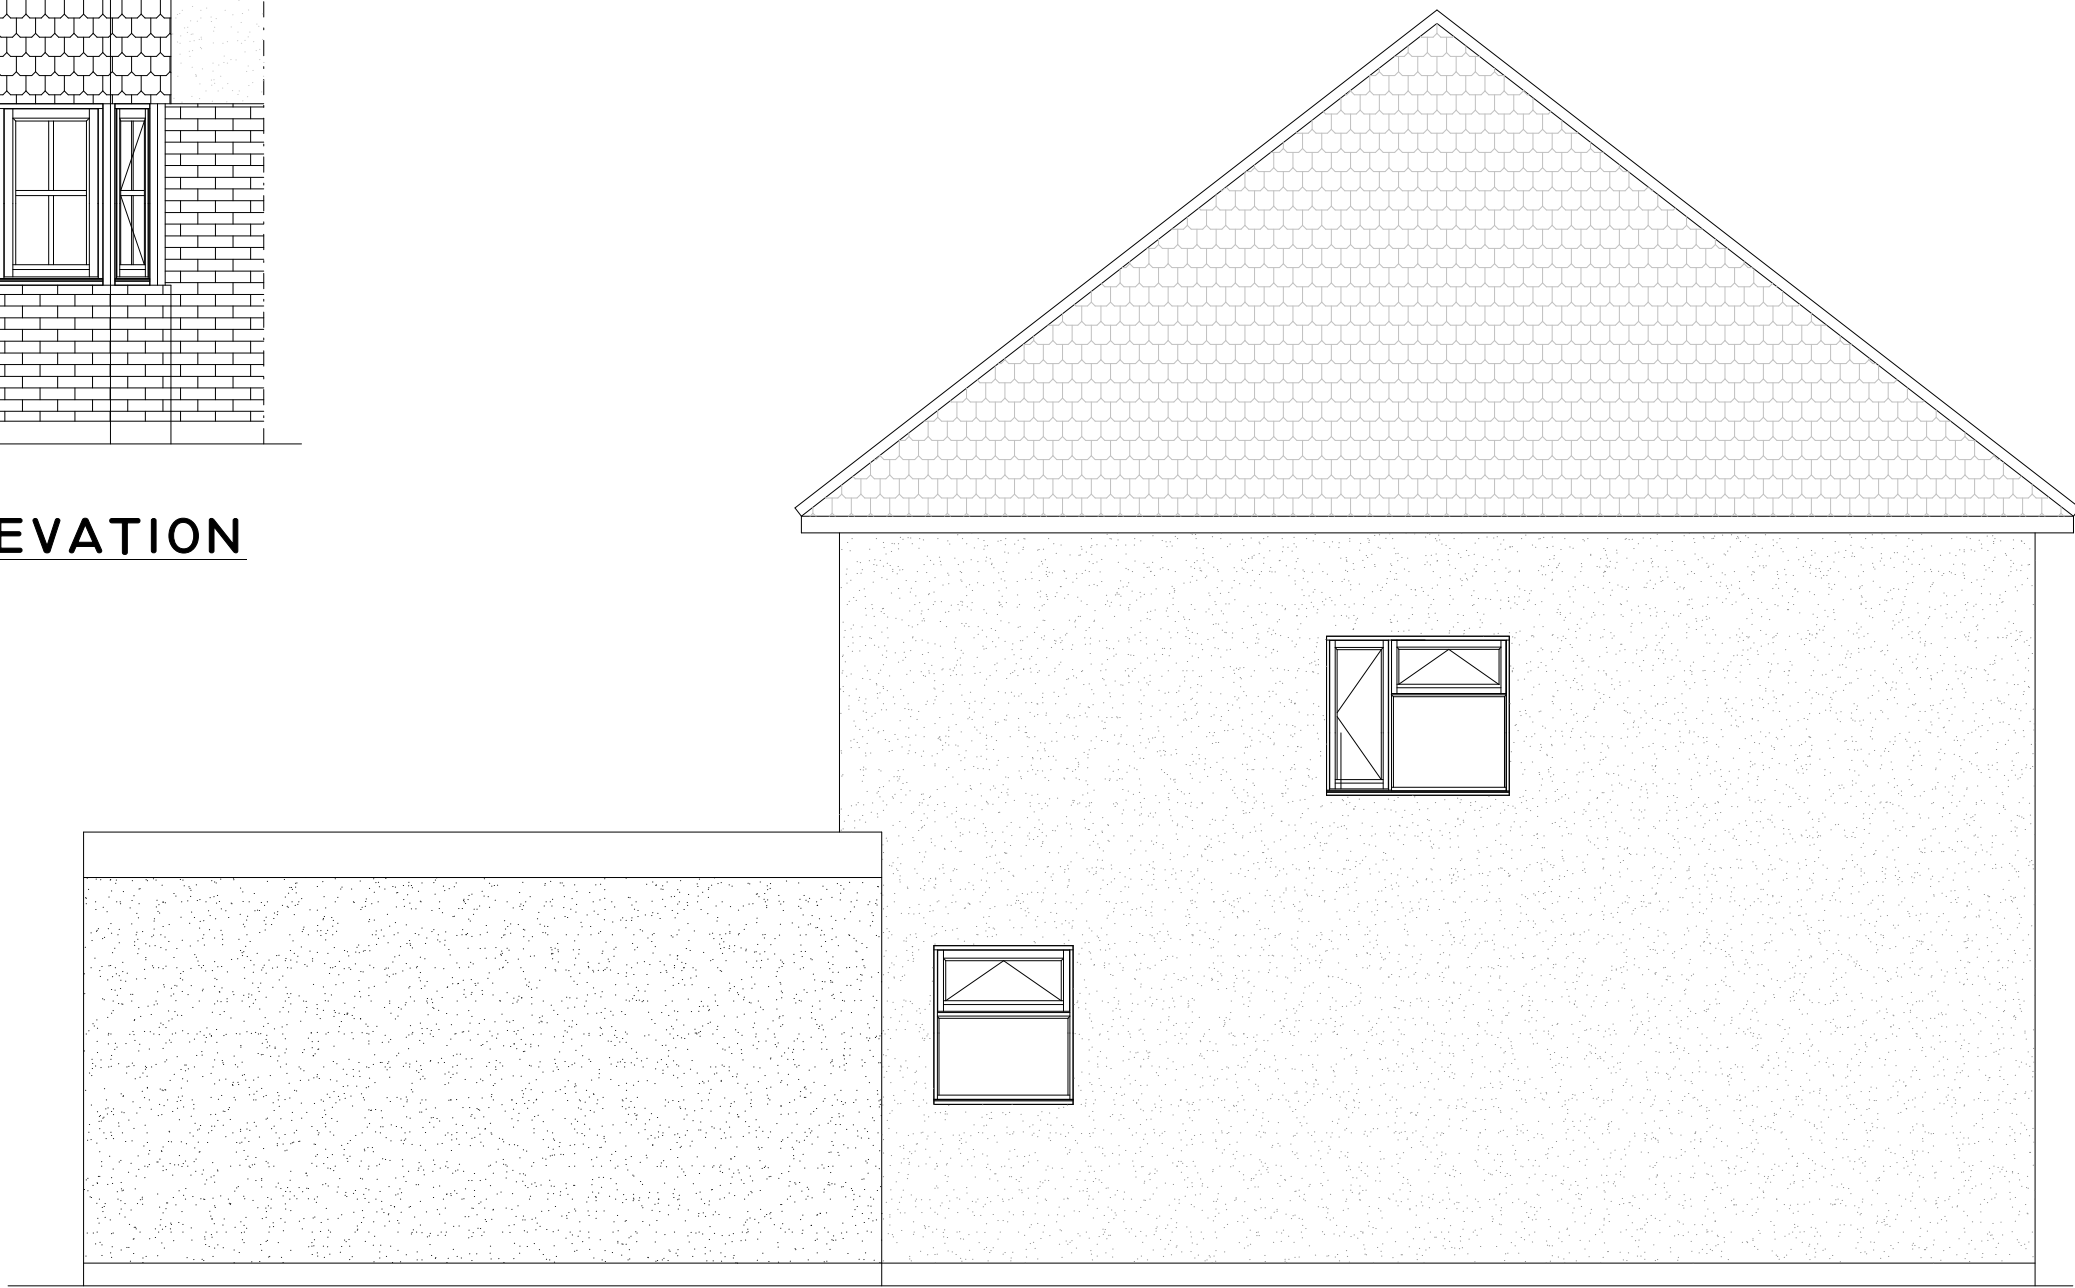

EXISTING SIDE ELEVATION



EXISTING REAR ELEVATION

PROJECT
16 Clovelly Avenue Ickenham
PROPOSAL
Loft Conversion

SCALE: 1-50 @ A1	
DRAWN: Andy Wilcock	
DATE: 6th August 2026	
DRAWING NUMBER	REV
555-3	

EXISTING ELEVATIONS		
REV	DESCRIPTION	DATE

Drawings are not to be scaled from
Any discrepancies are to be report at the earliest opportunity
Drawings are copyright to Highford Design and Build Ltd

0m

1m

2m

3m

4m

5m

HIGHFORD
— DESIGN & BUILD —

9 COPES SHROVES, HAZLEMERE, BUCKS HP15 7AG
07557 390205