





PROPOSED FRONT ELEVATION

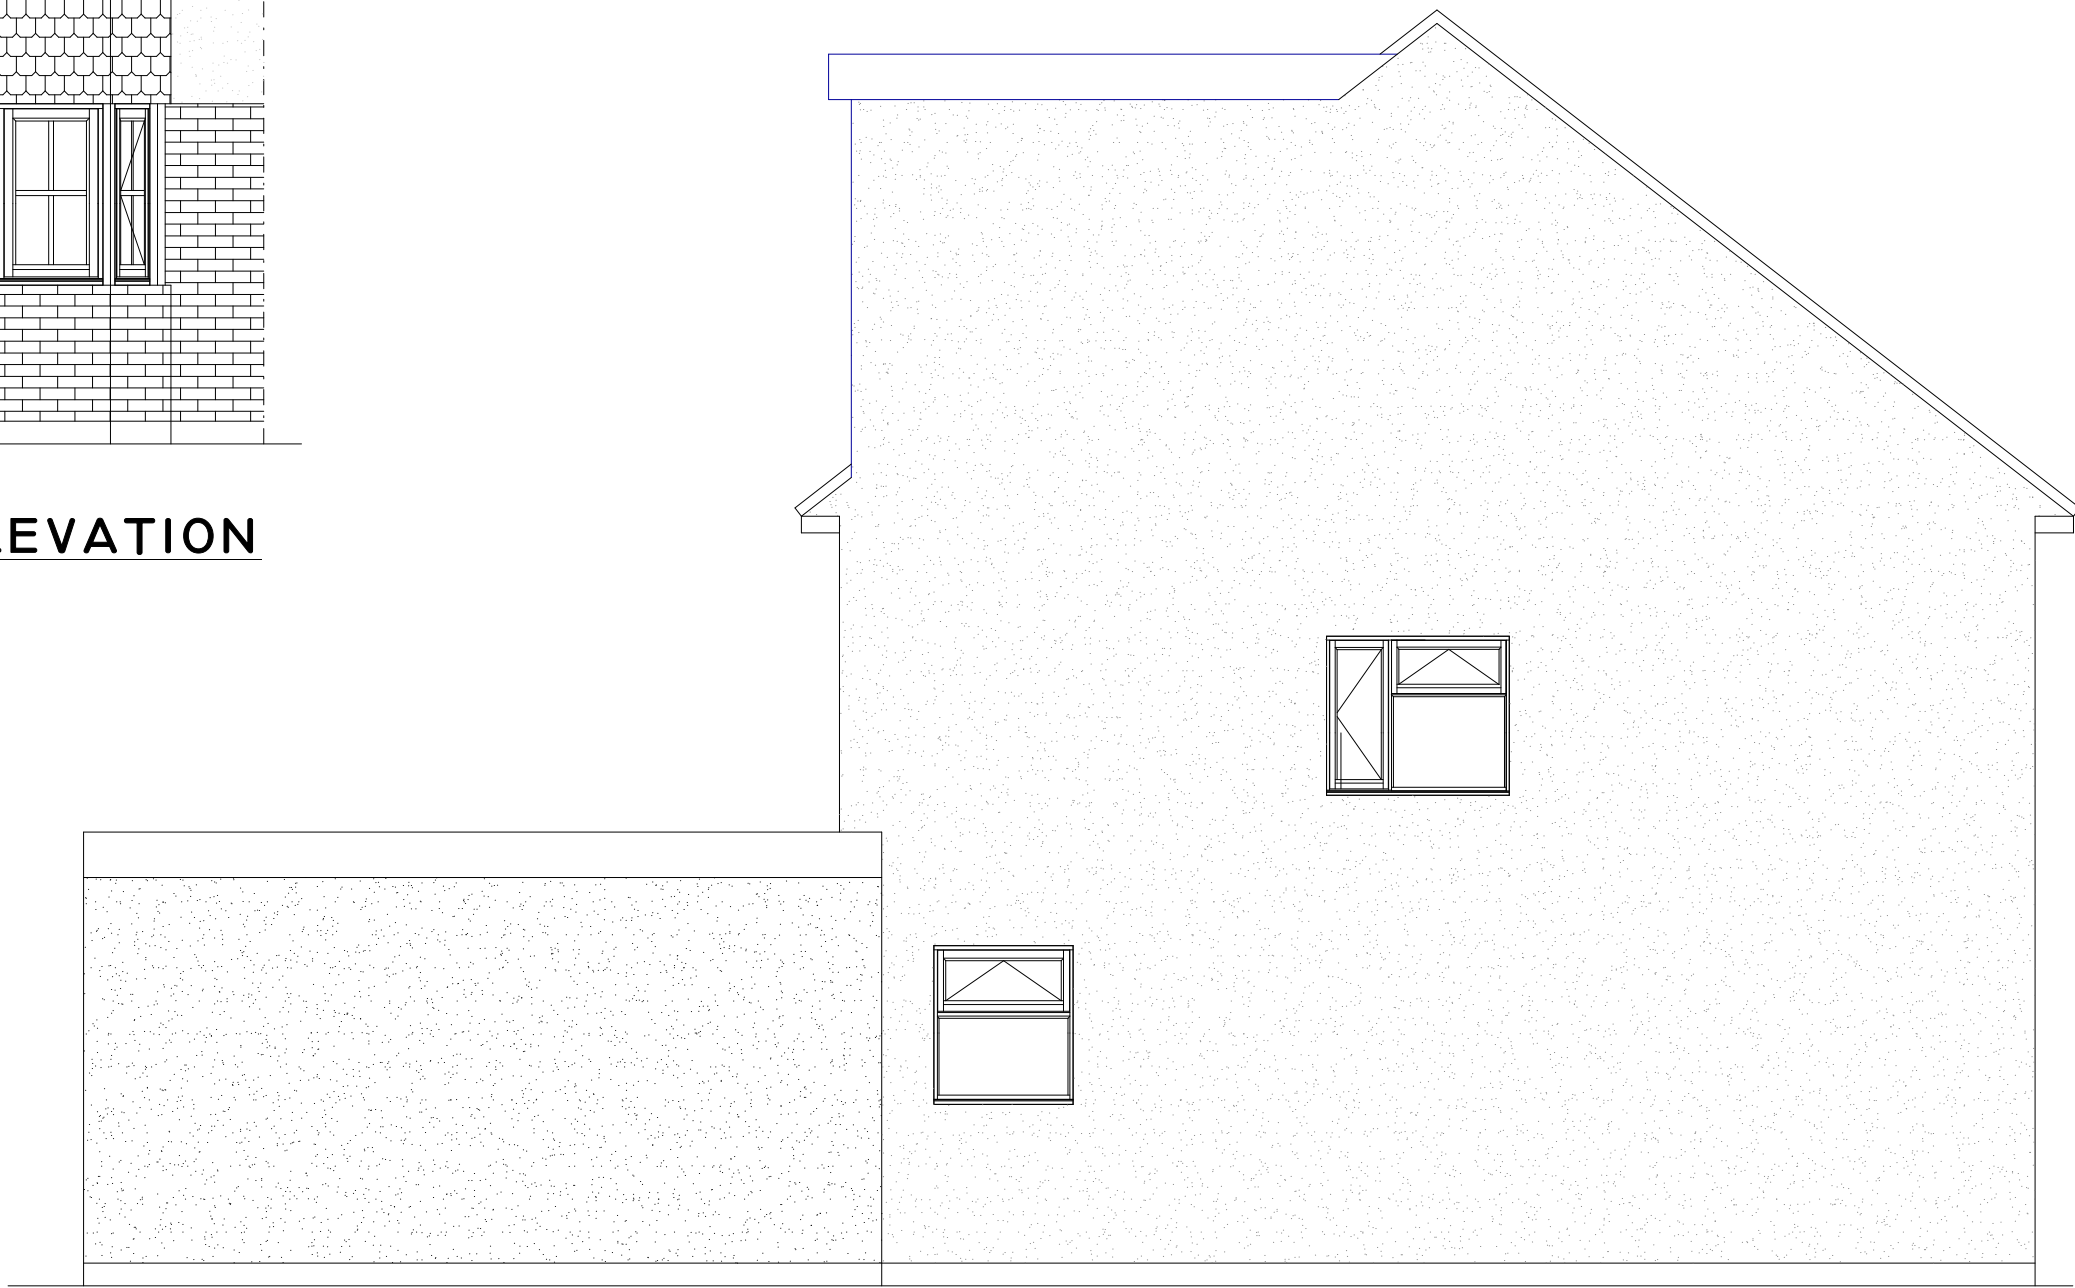

PROPOSED SIDE ELEVATION

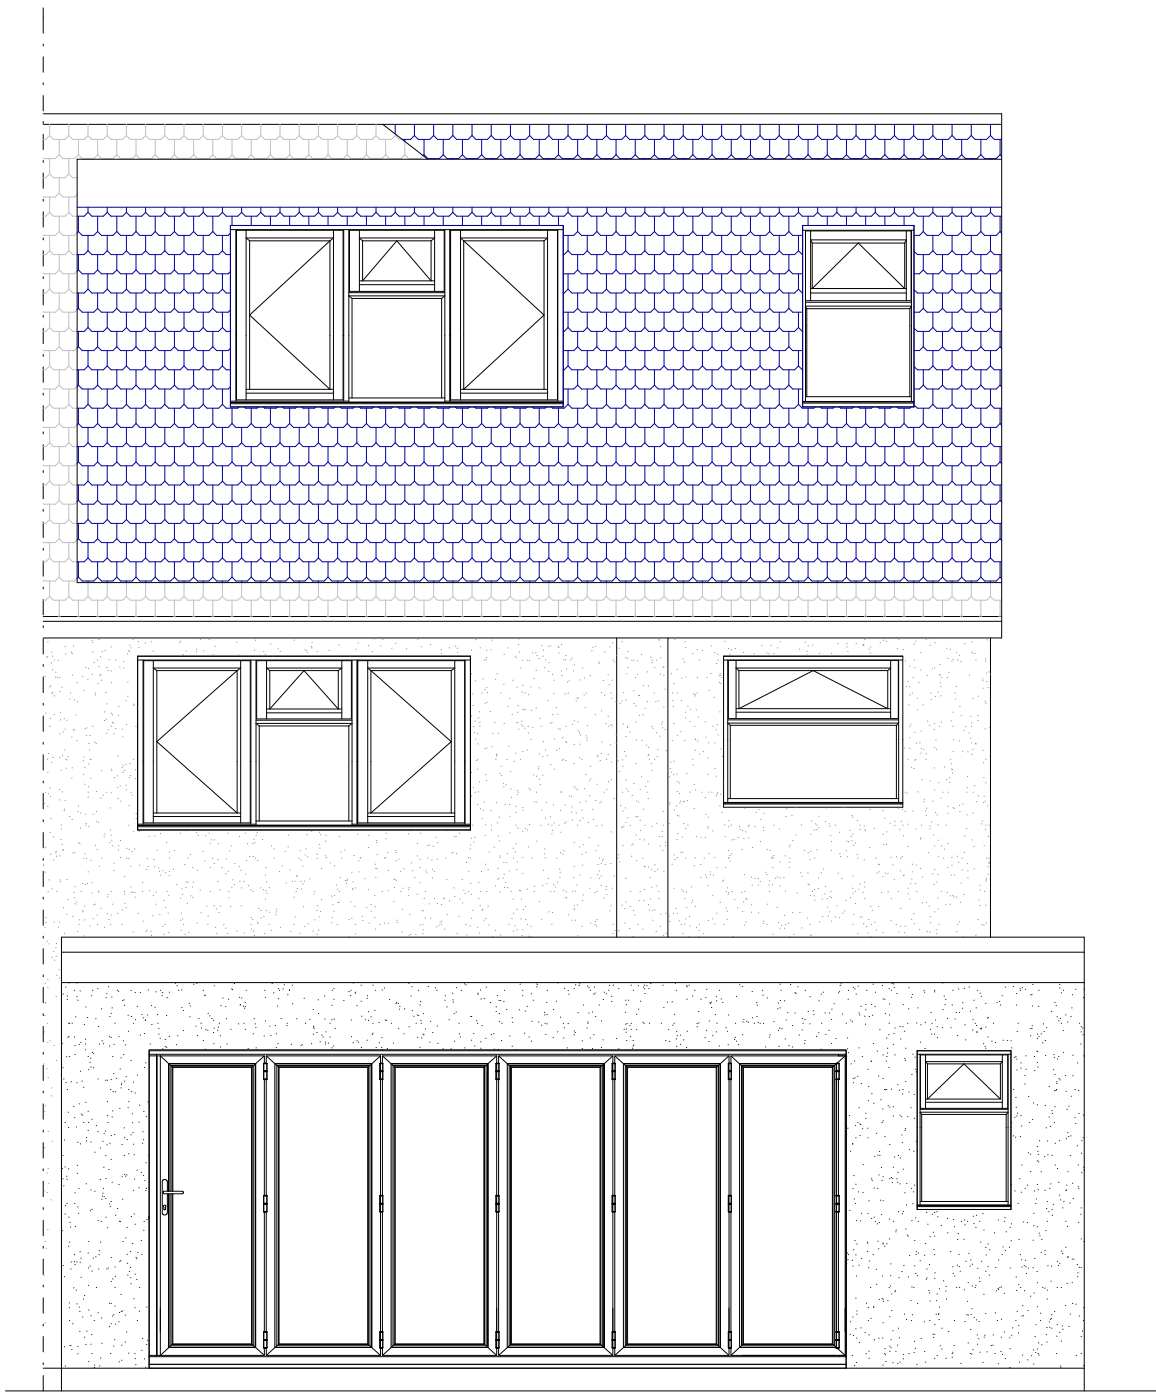

PROPOSED REAR ELEVATION

PROJECT
16 Clovelly Avenue
Ickenham
PROPOSAL
Loft Conversion

SCALE: 1-50 @ A1	
DRAWN: Andy Wilcock	
DATE: 6th August 2026	
DRAWING NUMBER	REV
555-5	

PROPOSED ELEVATIONS		
REV	DESCRIPTION	DATE

Drawings are not to be scaled from
Any discrepancies are to be report at the earliest opportunity
Drawings are copyright to Highford Design and Build Ltd

0m1m2m3m4m5m

HIGHFORD

DESIGN & BUILD

9 COPES SHROVES, HAZLEMERE, BUCKS HP15 7AG

07557 390205