




Existing North Elevation

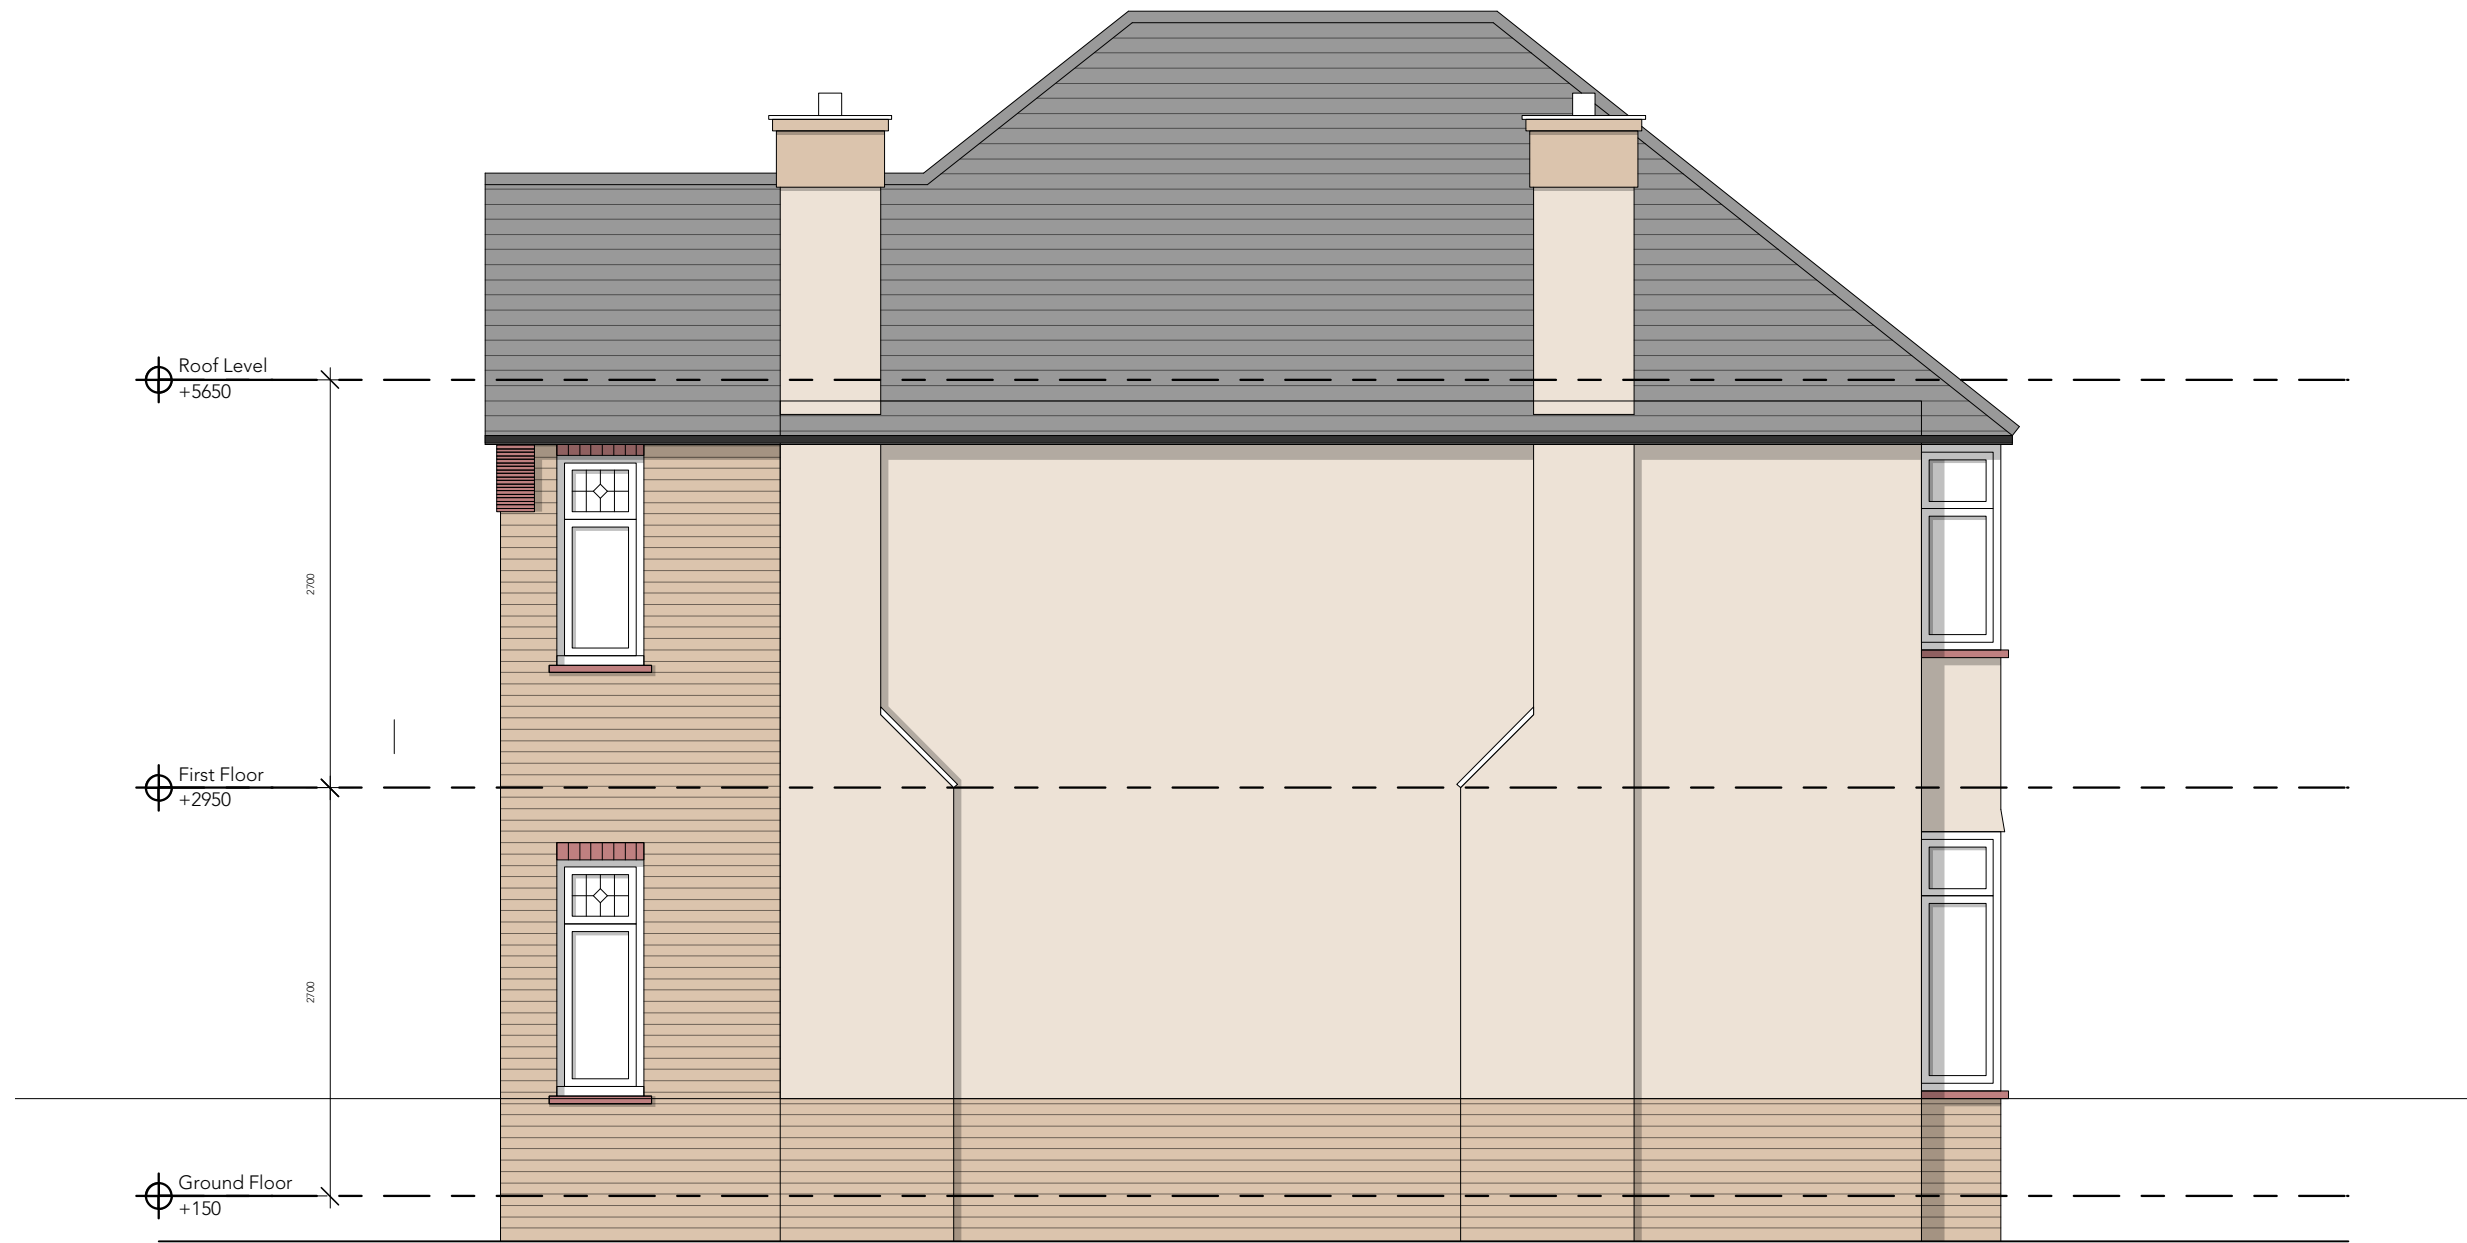

Existing East Elevation

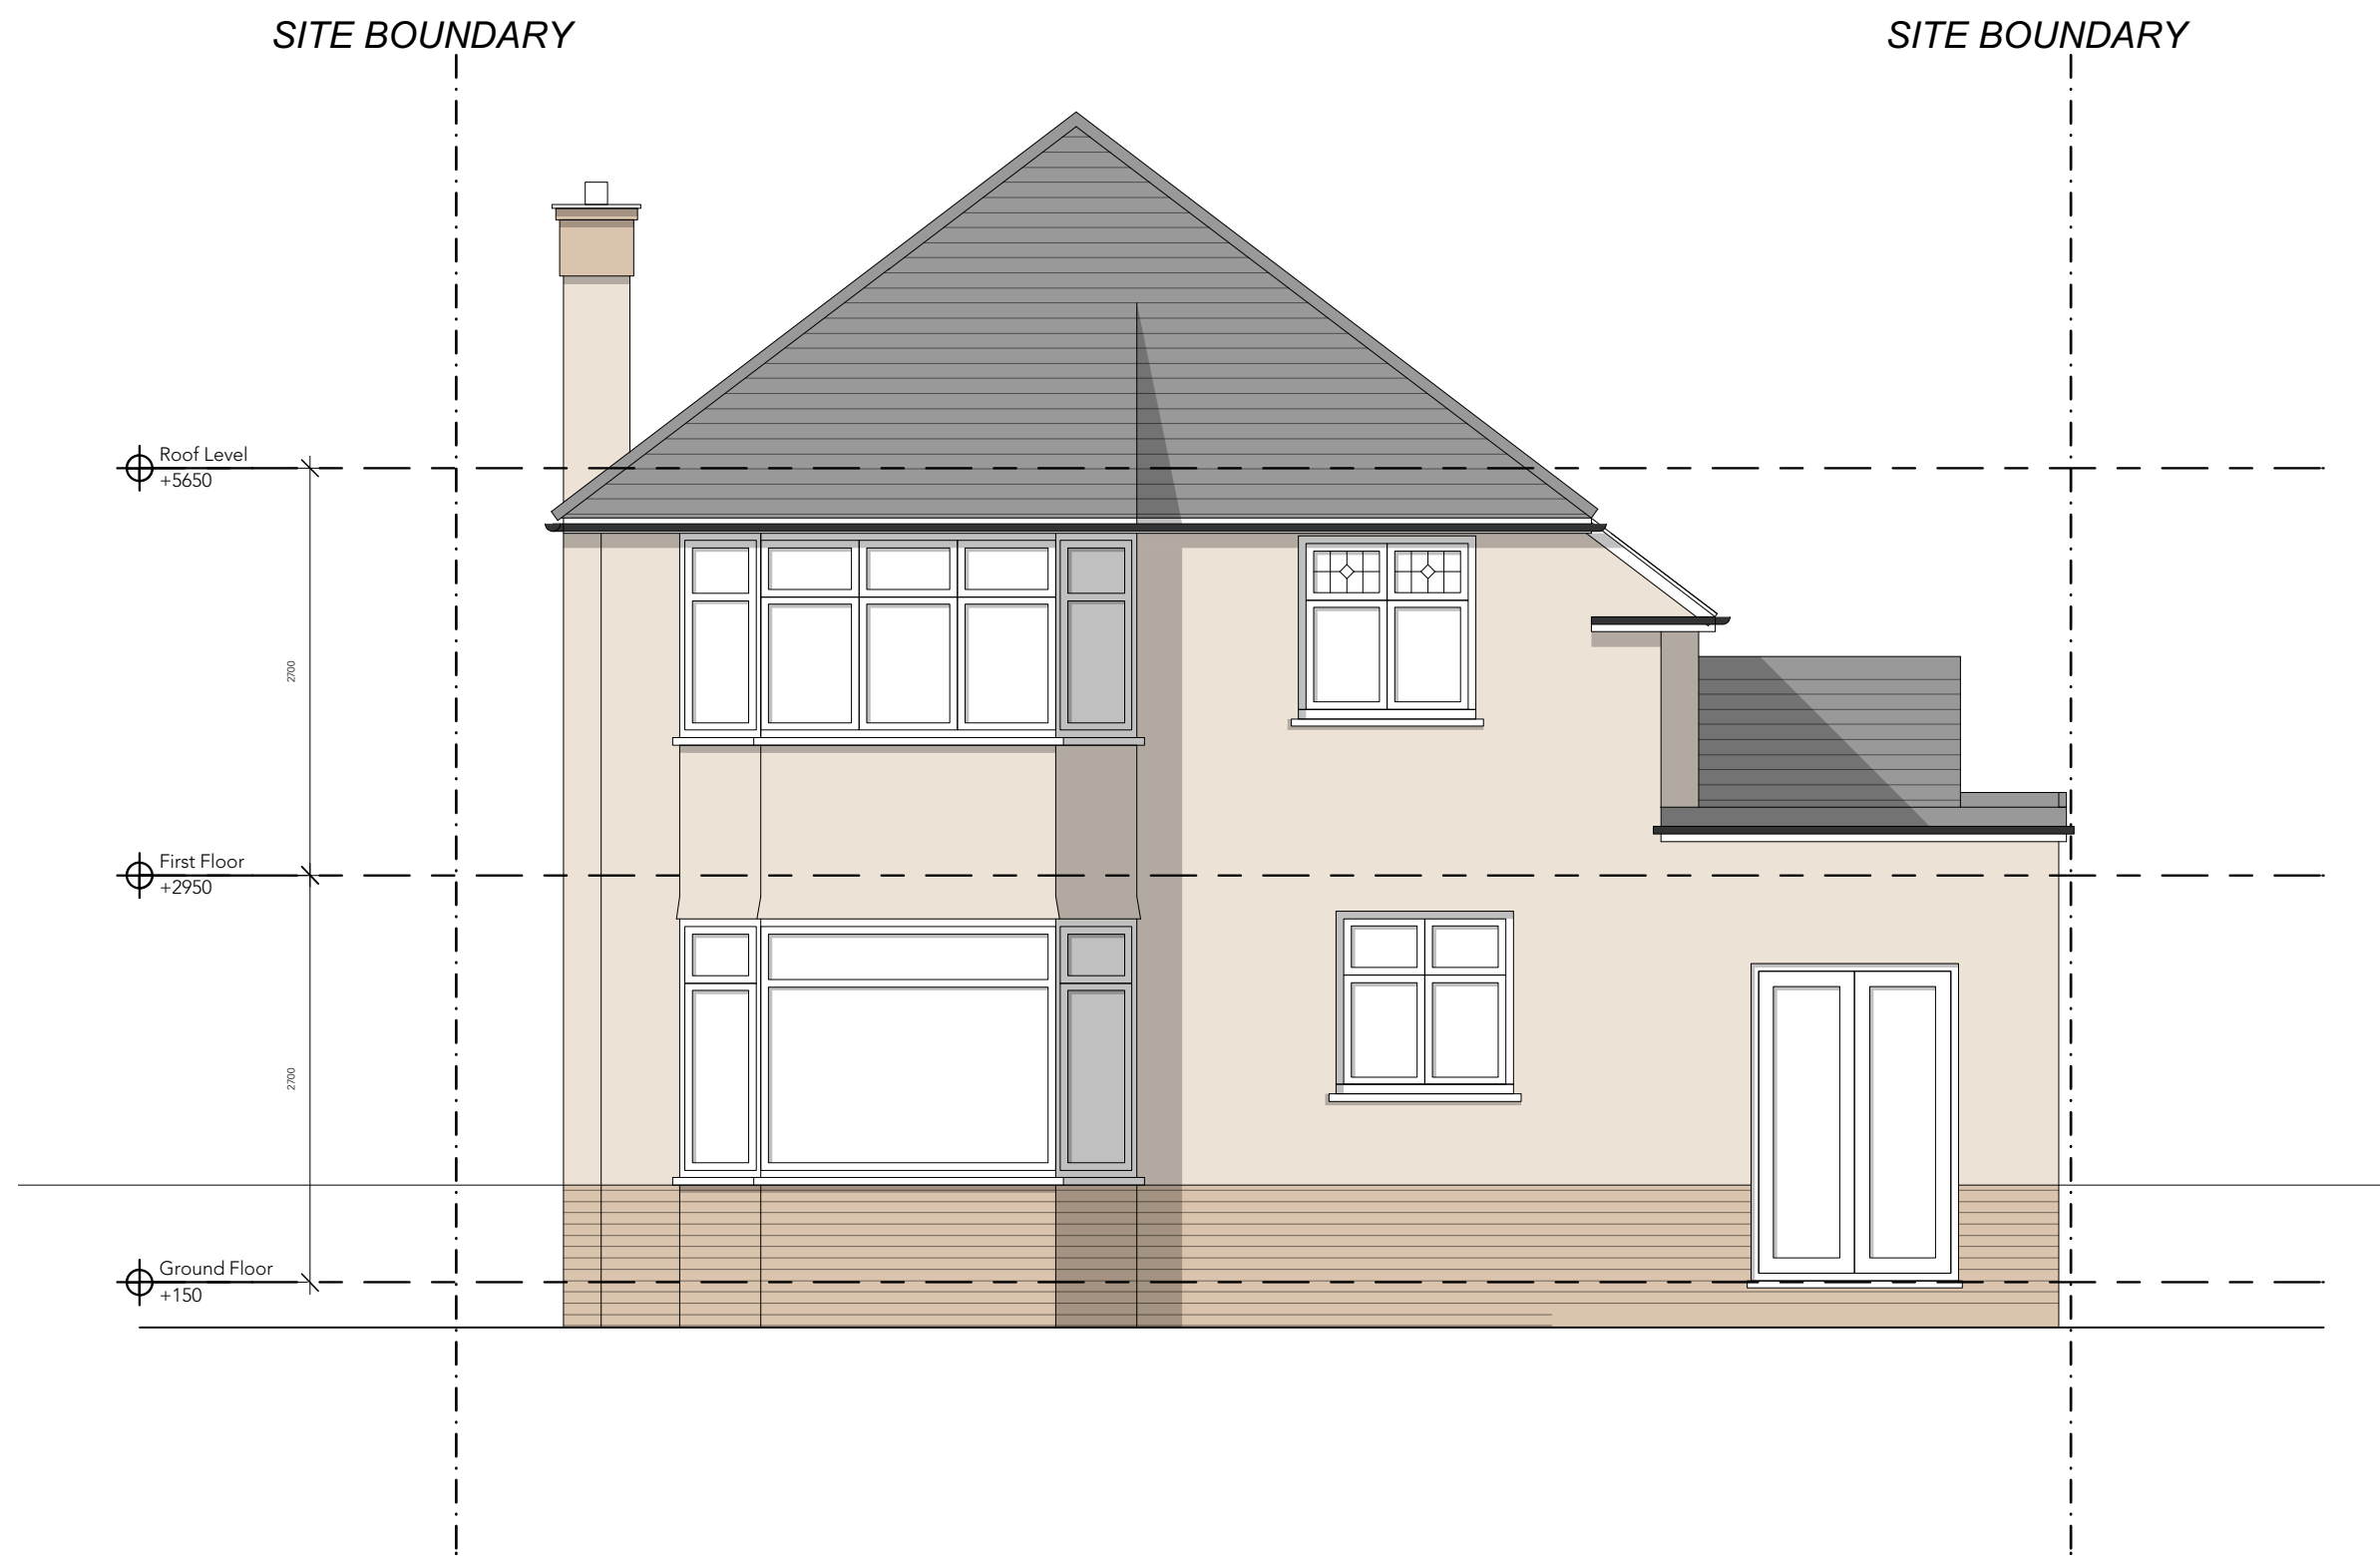

Proposed South Elevation

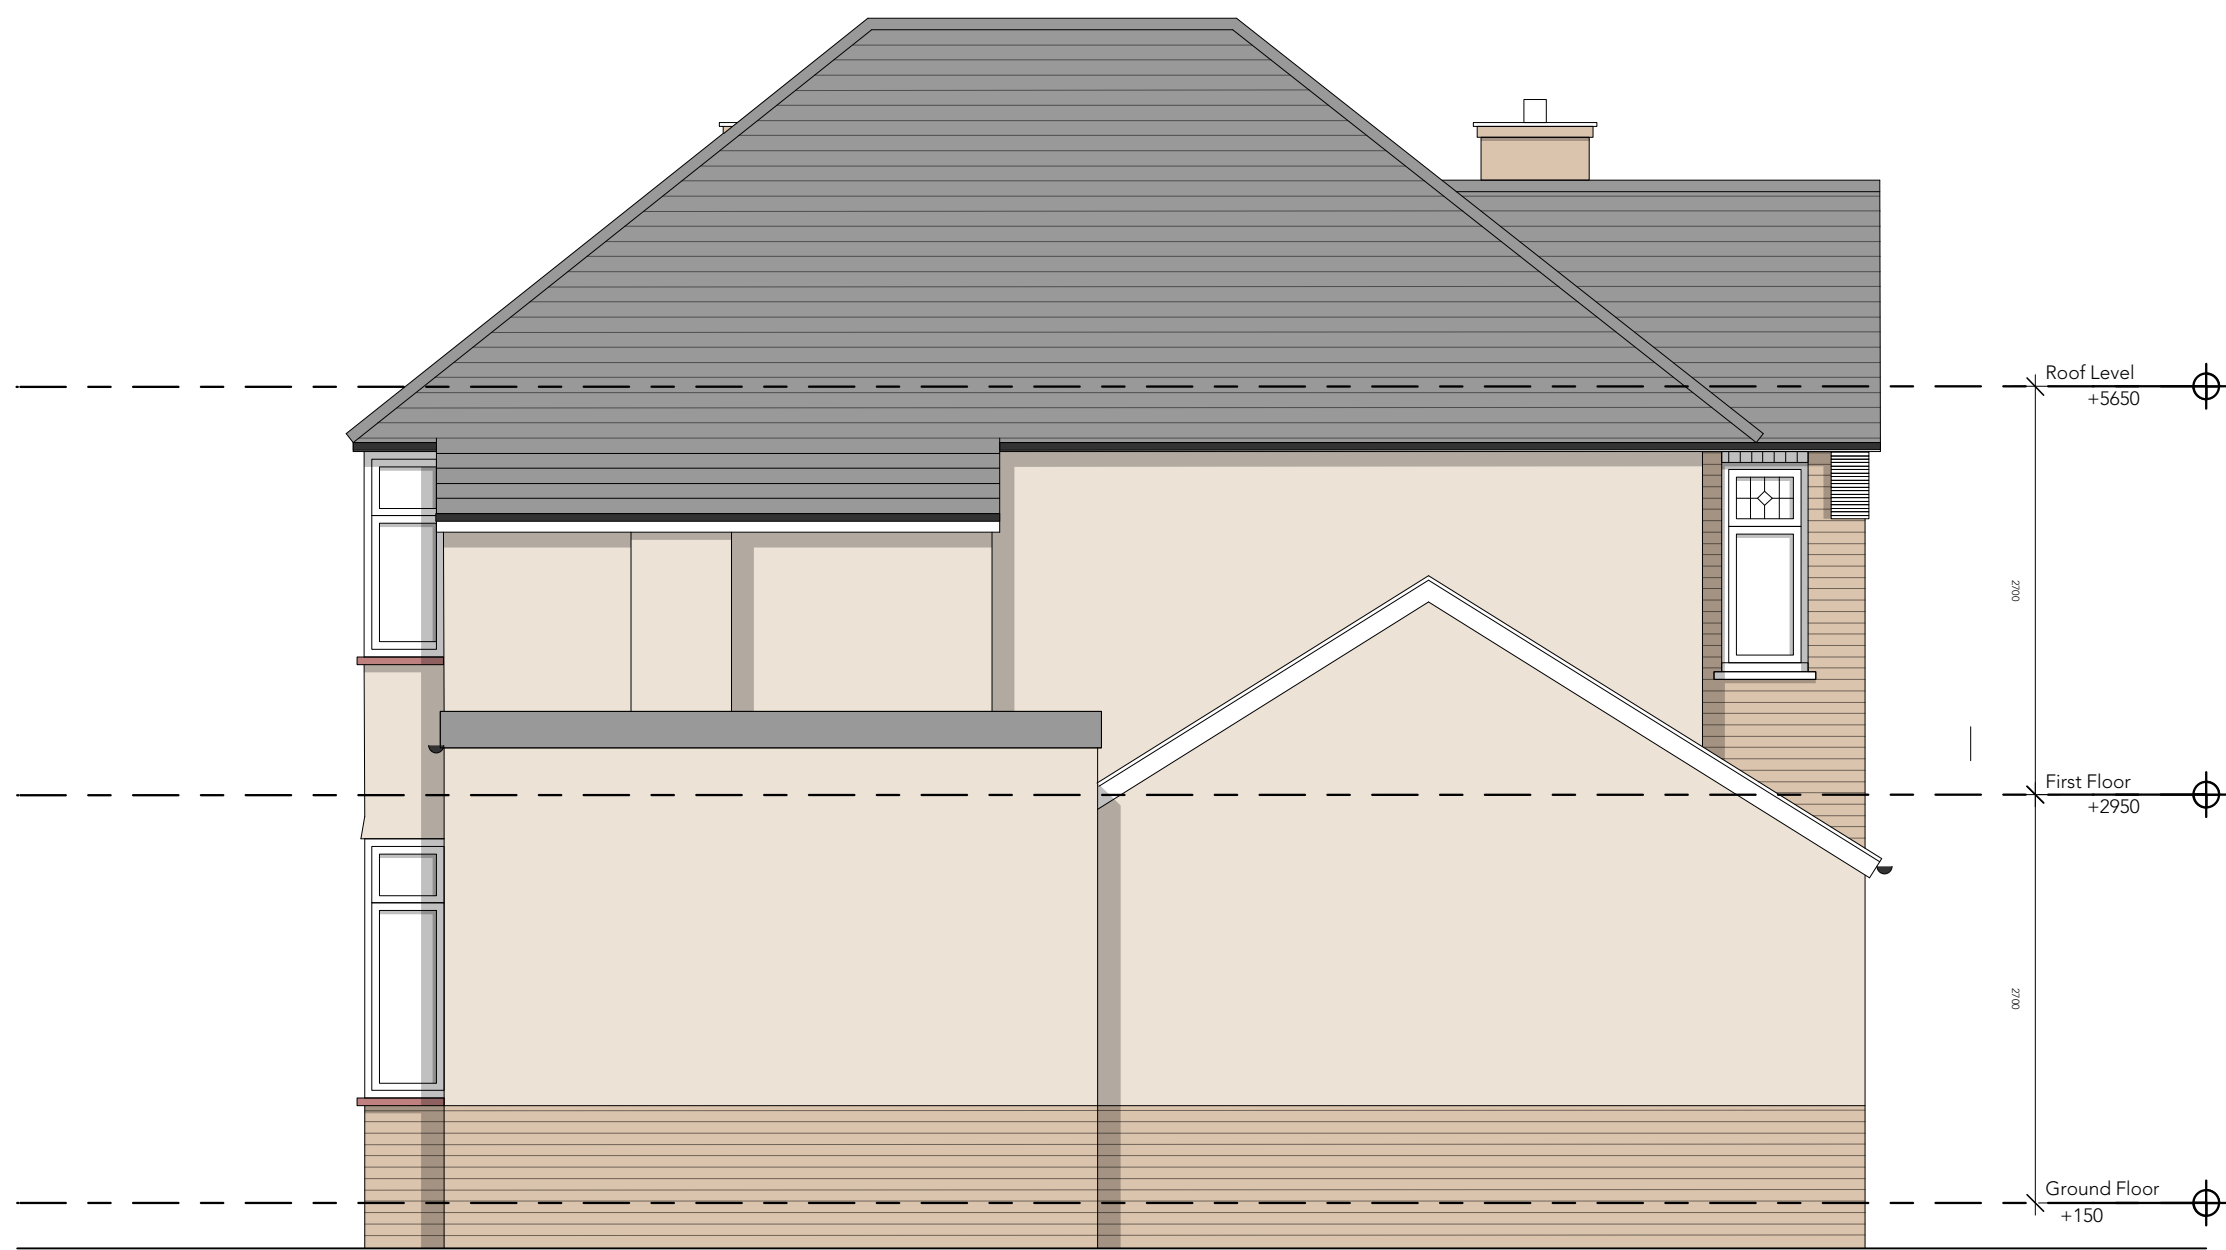


Existing West Elevation

Notes & Key

DIMENSIONS NOT TO BE SCALED FROM THIS DRAWING.  
CONTRACTORS TO NOTIFY ARCHITECTS OF SITE  
VARIATIONS AFFECTING INFORMATION ON THIS DRAWING.

Revisions			
Rev	Date	By	Details
/	25.09.21	AC	Issued for Planning

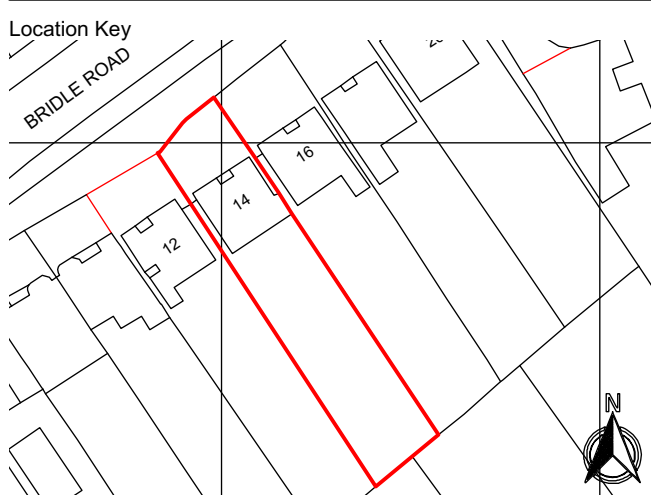

## PLANNING

Project	Project No.
14 Bridle Road, Pinner, HA5 2SJ	0029
Client	
Mr & Mrs Thakrar	

Drawing Title	
Existing Elevations	
Drawing No.	Revision
1200	/
Scale	Date
Scale - 1 : 50@A1	25/09/21
Checked	AC