



1 Proposed North Elevation
1:50



2 Proposed East Elevation
1:50

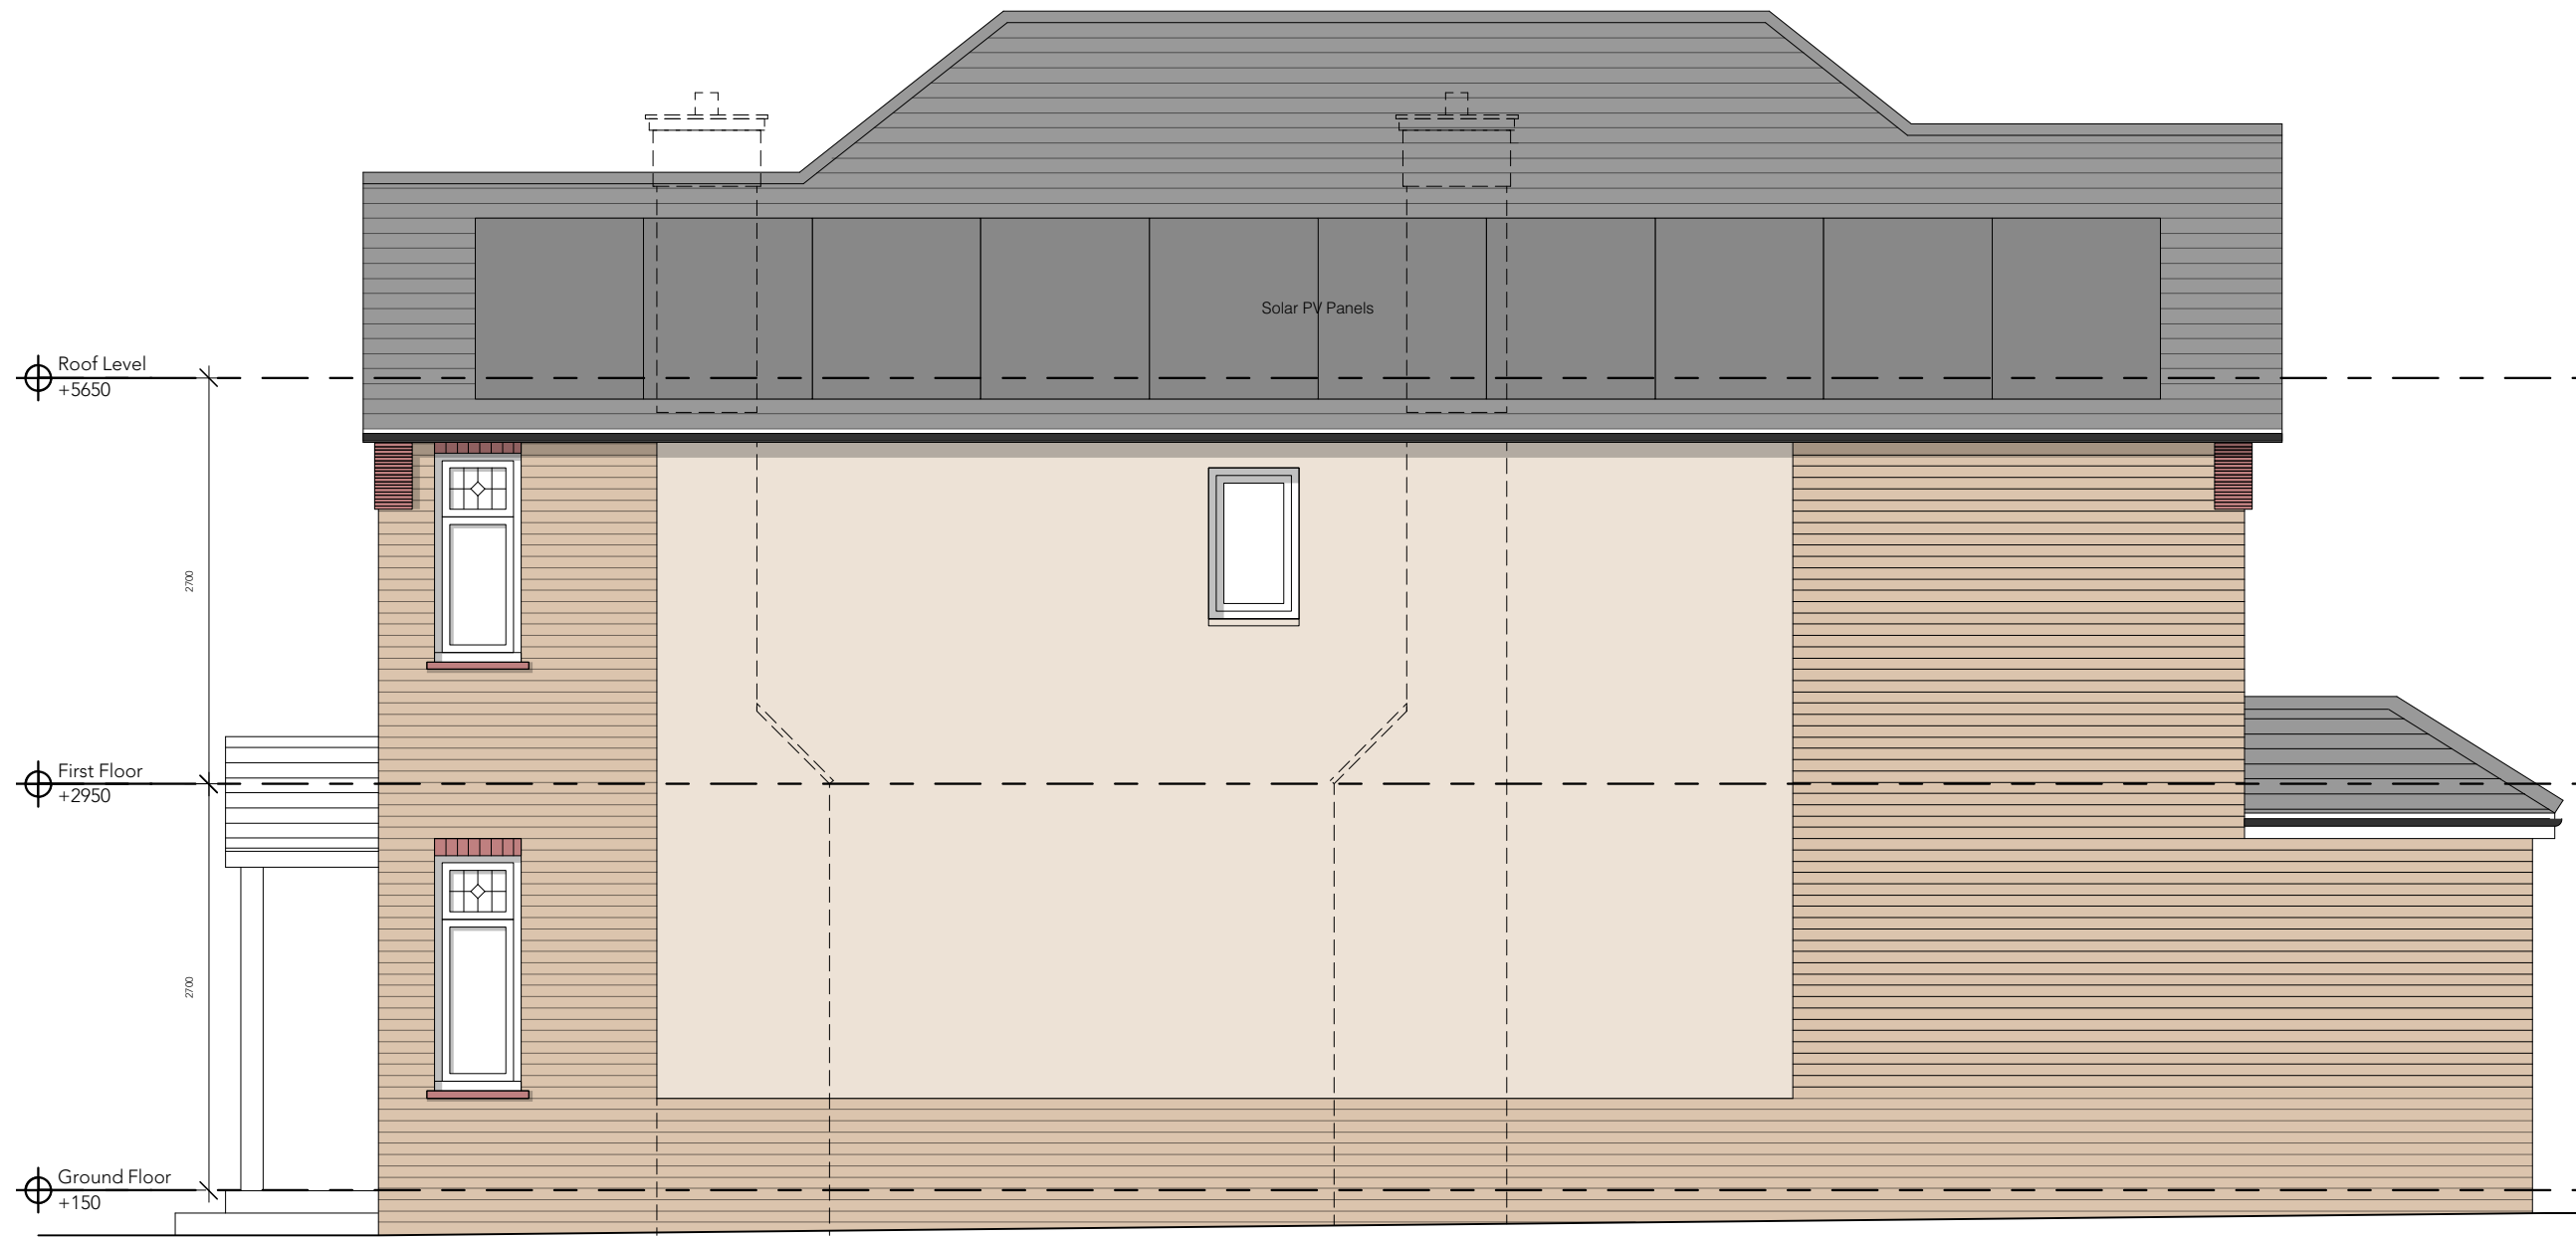

3 Proposed South Elevation
1:50

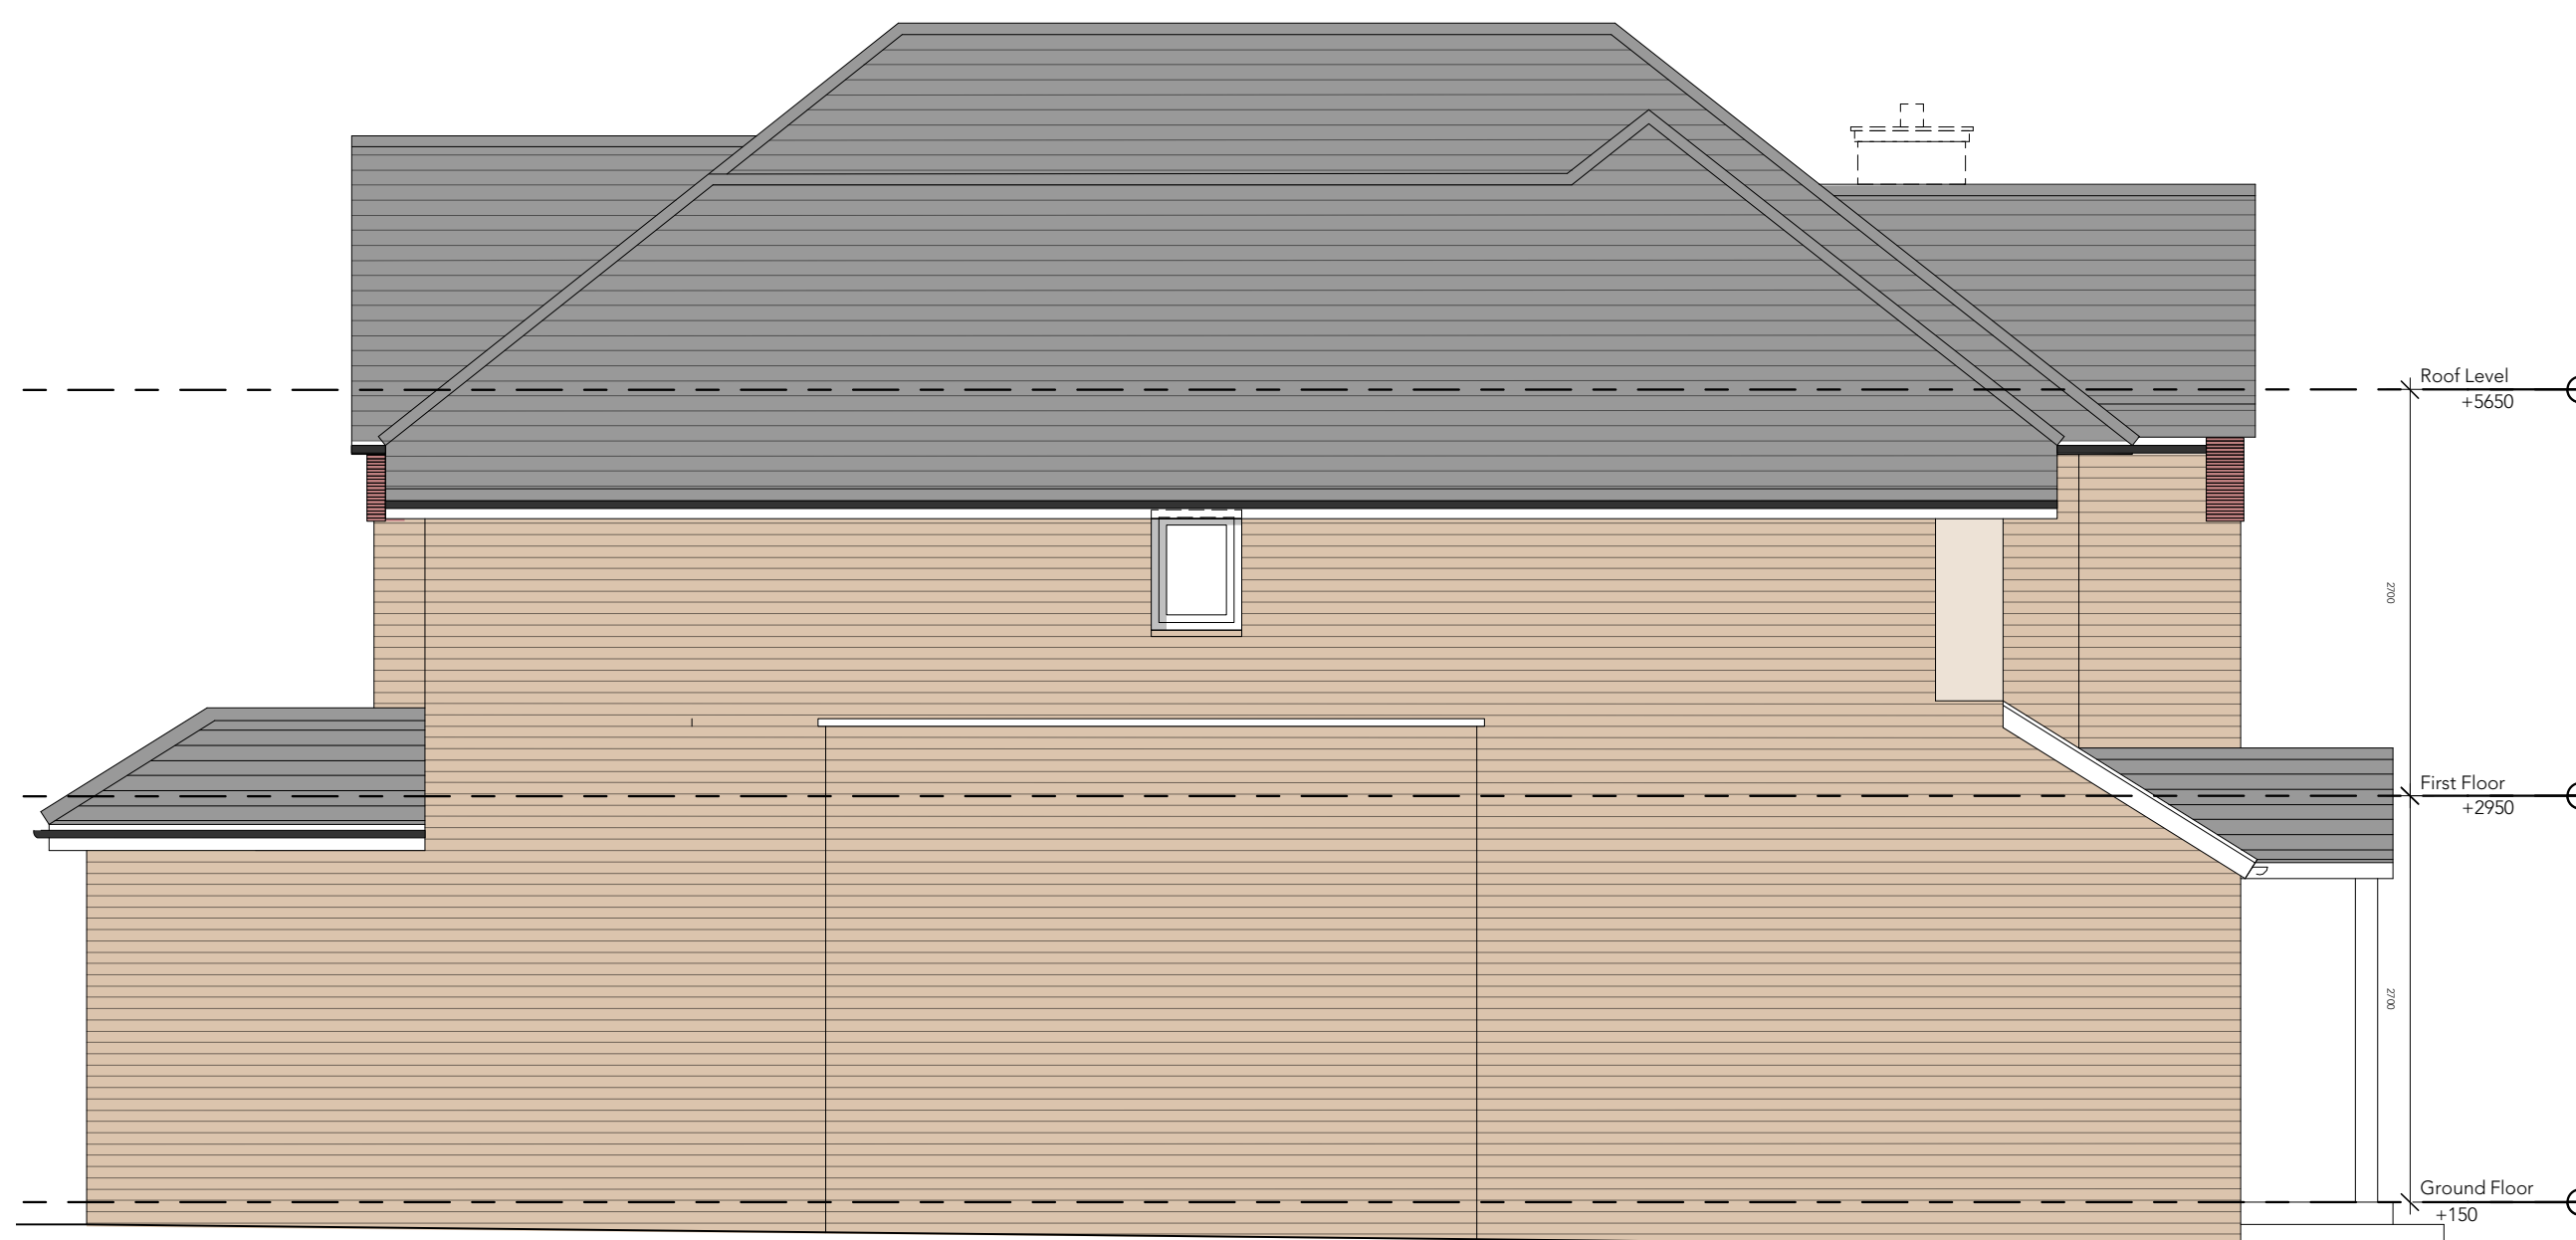


4 Proposed West Elevation
1:50

Notes & Key

DIMENSIONS NOT TO BE SCALED FROM THIS DRAWING.
CONTRACTORS TO NOTIFY ARCHITECTS OF SITE
VARIATIONS AFFECTING INFORMATION ON THIS DRAWING.

Revisions			
Rev	Date	By	Details
/	03.10.22	AC	Issued for Planning

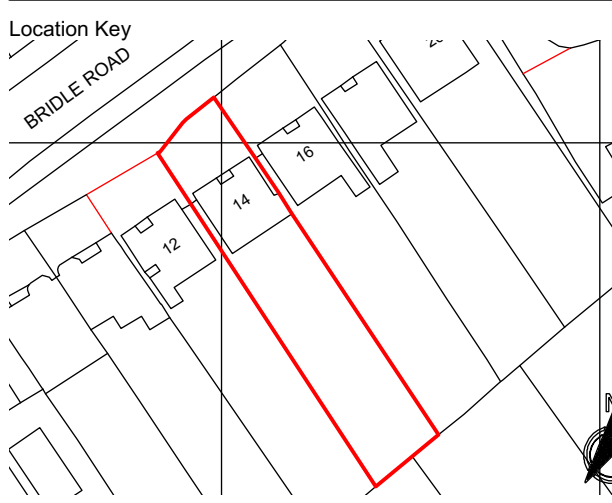

PLANNING		
Project	Project No.	
14 Bridle Road, Pinner, HA5 2SJ	0029	
Client		
Mr & Mrs Thakrar		
Drawing Title		
Proposed GA Elevations		
Drawing No.	Revision	
1250	/	
Scale	Date	Checked
Scale - 1 : 50@A1	03/10/22	AC