



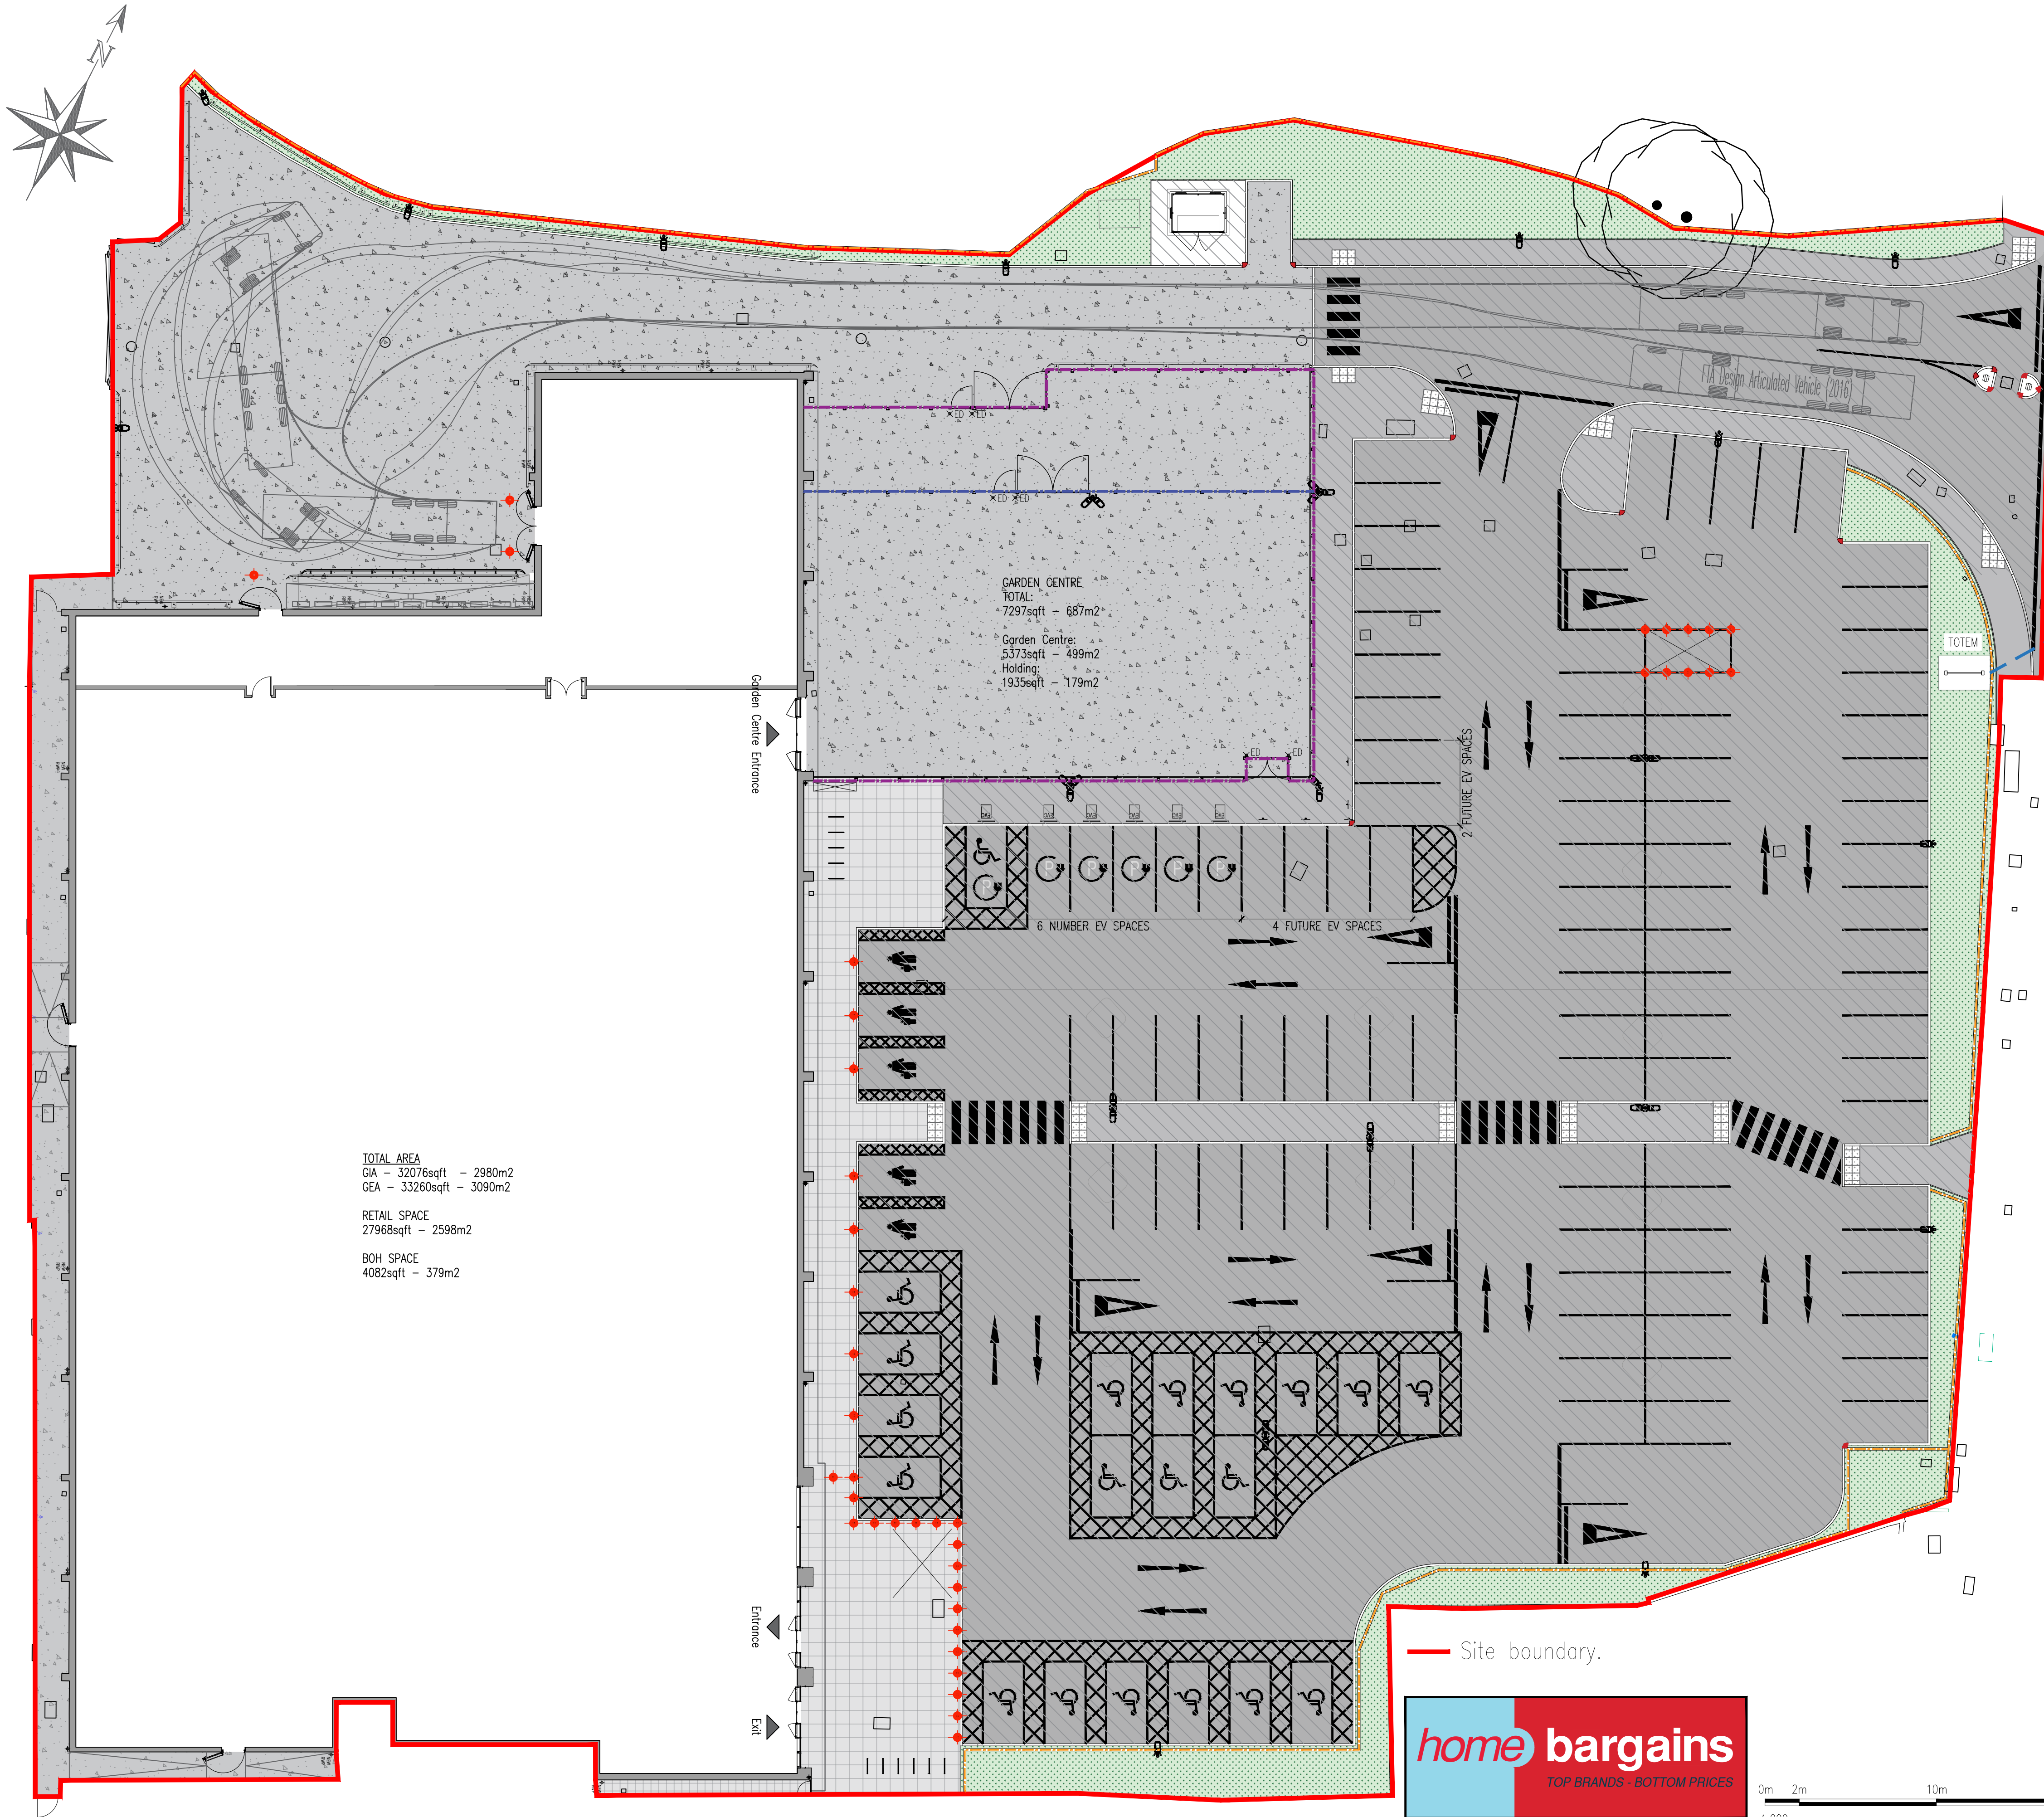

Proposed Site Plan
Scale 1:200 @ A1

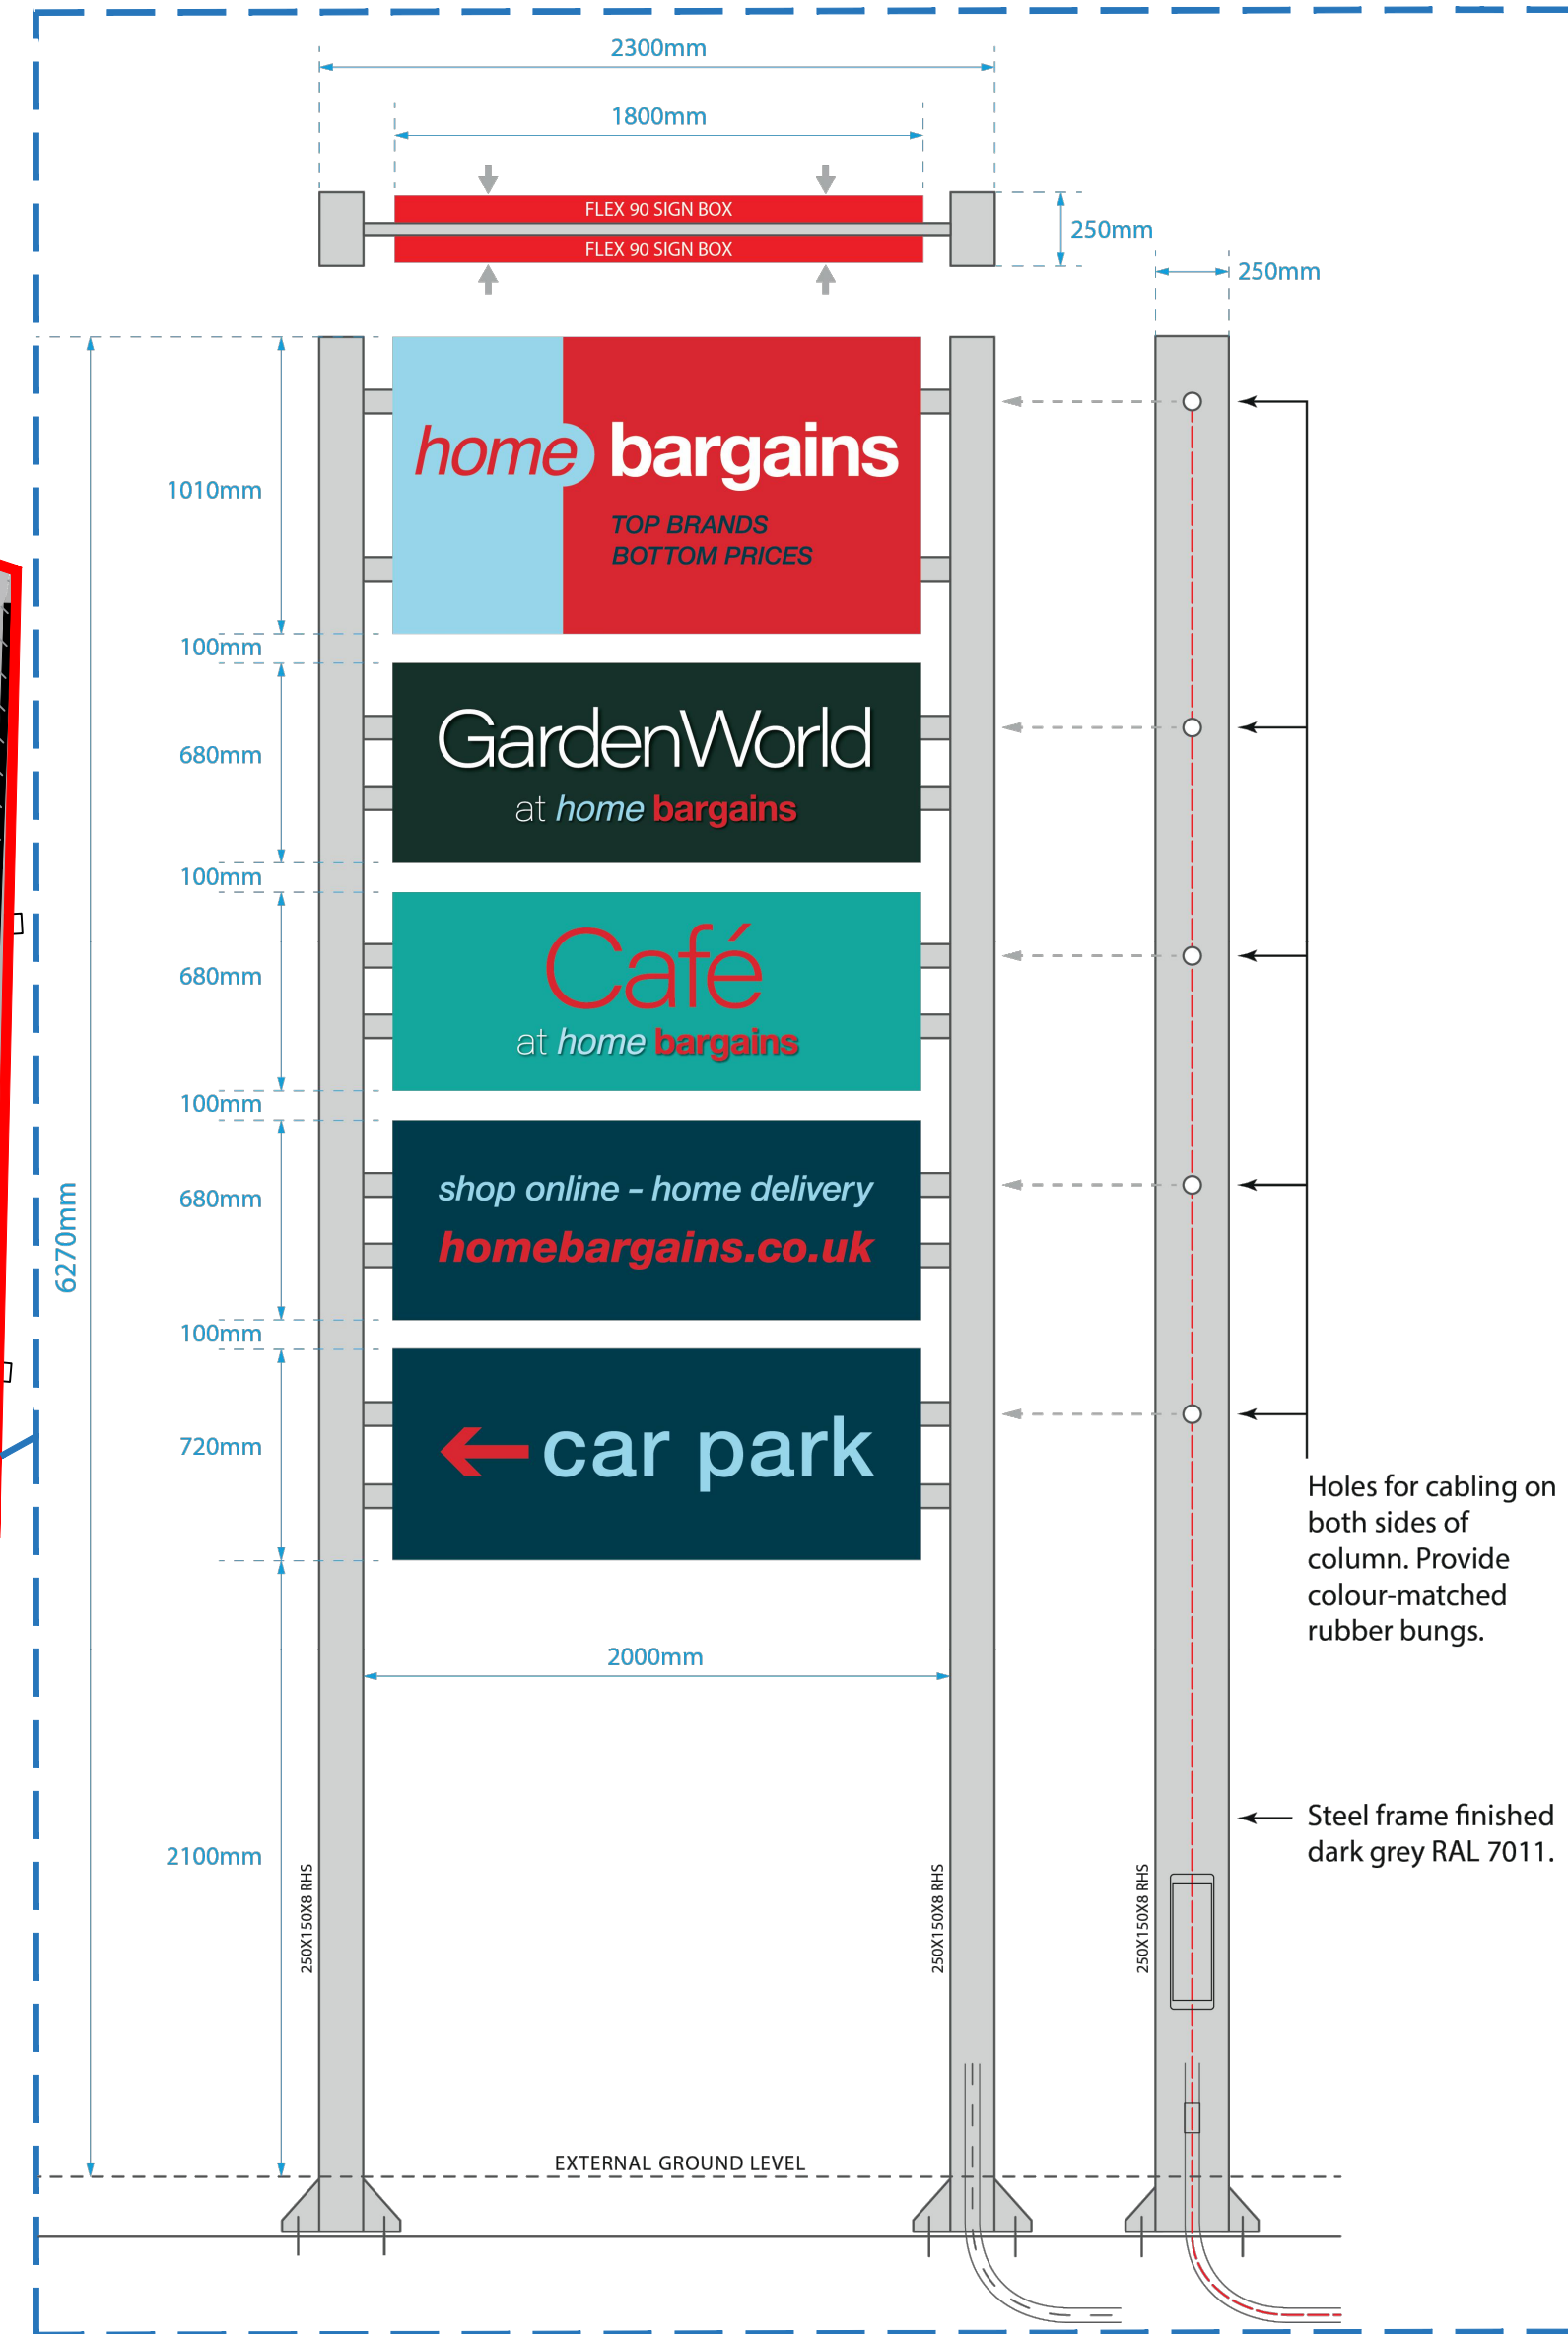

Proposed Totem
Scale 1:50 @ A1

Signs
Springflex Click90 System, anodised powder-coated aluminium box section, bolted to steel frame. Internally illuminated and faced with anti-fade UV protected digitally printed self-tensioning PVC skin.

Illumination
Tridronic LED modules plus converters, complete with 7 year maintenance free guarantee.
Load max 4 Amps. Electrical feed to all via one of the hollow steel uprights and hollow rails.

Luminance
Total luminance (5 signs per side): 124 cd/m² per side.
Luminance of brightest signs
- Home Bargains: 55 cd/m²
- Café: 49 cd/m²

Sign box colour: RAL 3020

Sign box colour: RAL 6005

Sign box colour: RAL 190 60 25

Sign box colour: RAL 5020

Sign box colour: RAL 5020

Home Bargains Totem - Pantone Colours

Red PMS 1795c	Dk Green PMS 5535c	Dk Blue PMS 548c
White (base material)	White (base material)	Red PMS 1795c
Pale Blue PMS 2975c	Pale Blue PMS 2975c (70% tint)	Pale Blue PMS 2975c
Dk Blue PMS 548c	Red PMS 1795c	Red PMS 1795c

REV.	DATE	AMENDMENT
------	------	-----------

WPL Consulting LLP
1 Airport West, Lancaster Way, Leeds, LS19 7ZA
Tel: 0113 202 9444 Fax: 0113 202 9333
E-mail: mail@wplconsulting.co.uk

PROJECT TITLE
PROPOSED RETAIL DEVELOPMENT
217 HIGH ROAD
WEST DRAYTON
UB7 7GN
For Home Bargains

DRAWING TITLE
PROPOSED ADVERTISEMENT
TOTEM DESIGN

PROJECT No:	DRAWING No:	REVISION:
9864	NMA-110	
SCALE:	DATE:	DRAWN BY:
1:50, 1:200 @ A1	04.01.24	AE
CHECKED BY:	DATE:	