



WEST DRAYTON

EXISTING FRONT ELEVATION 1:100

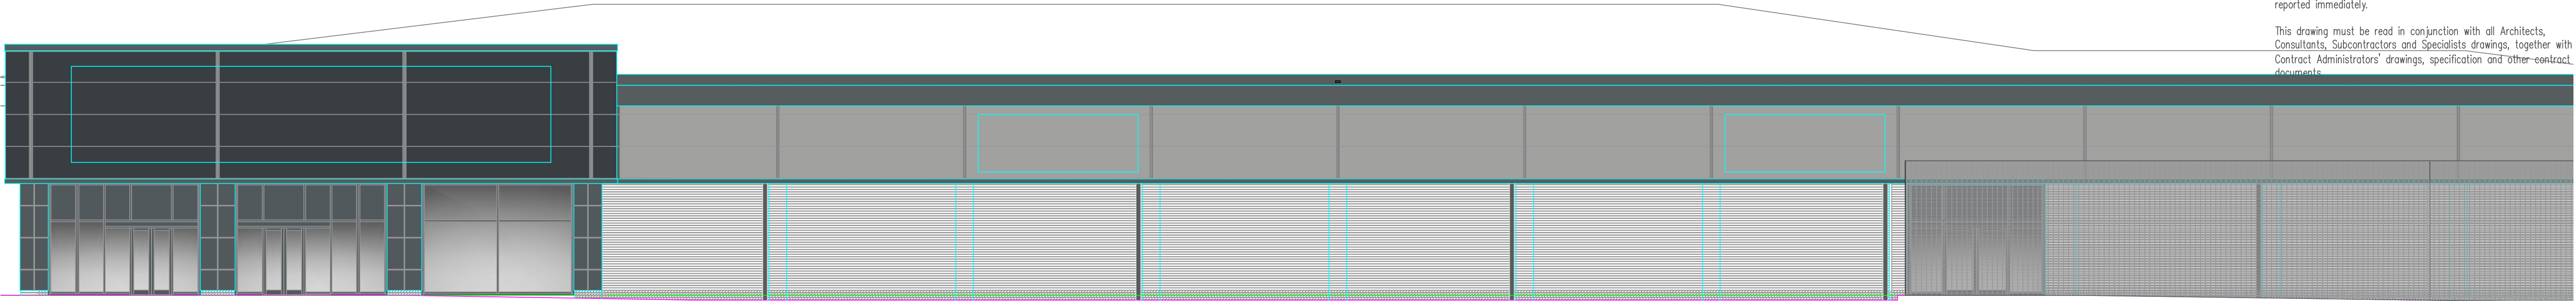


PROPOSED FRONT ELEVATION 1:100


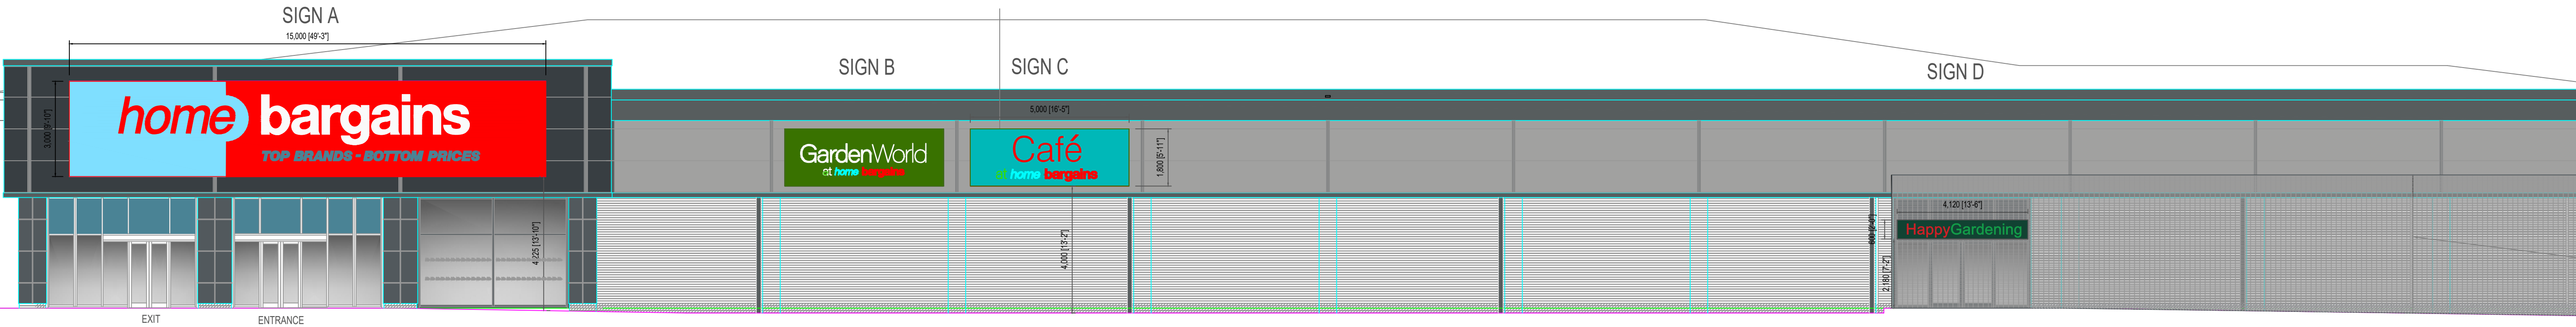


Window graphics to be sand etched onto new shopfront.

TOTEM SIGNAGE 1:50

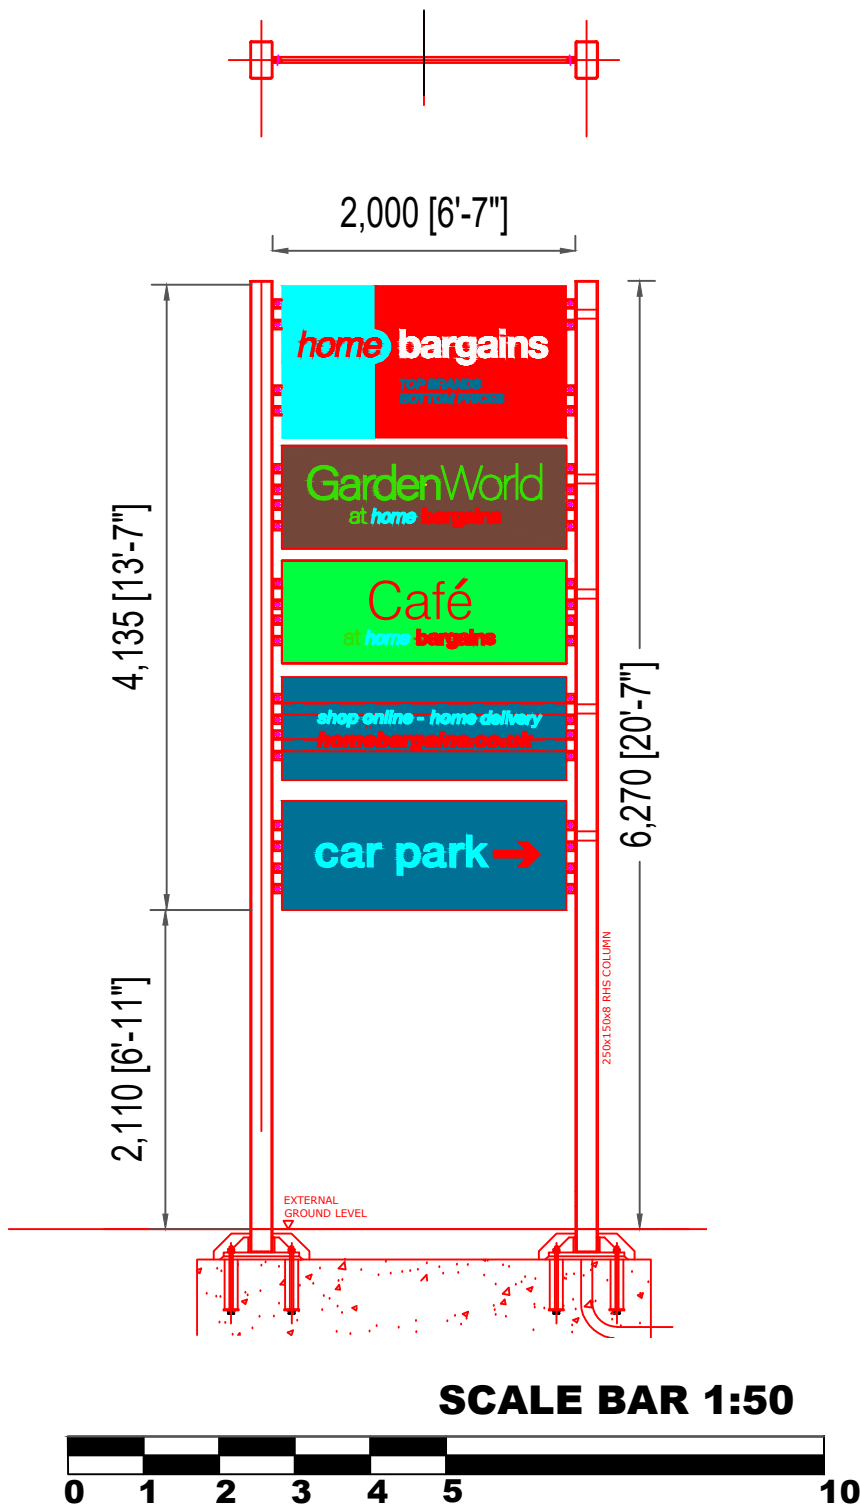

SITE PLAN 1:50

 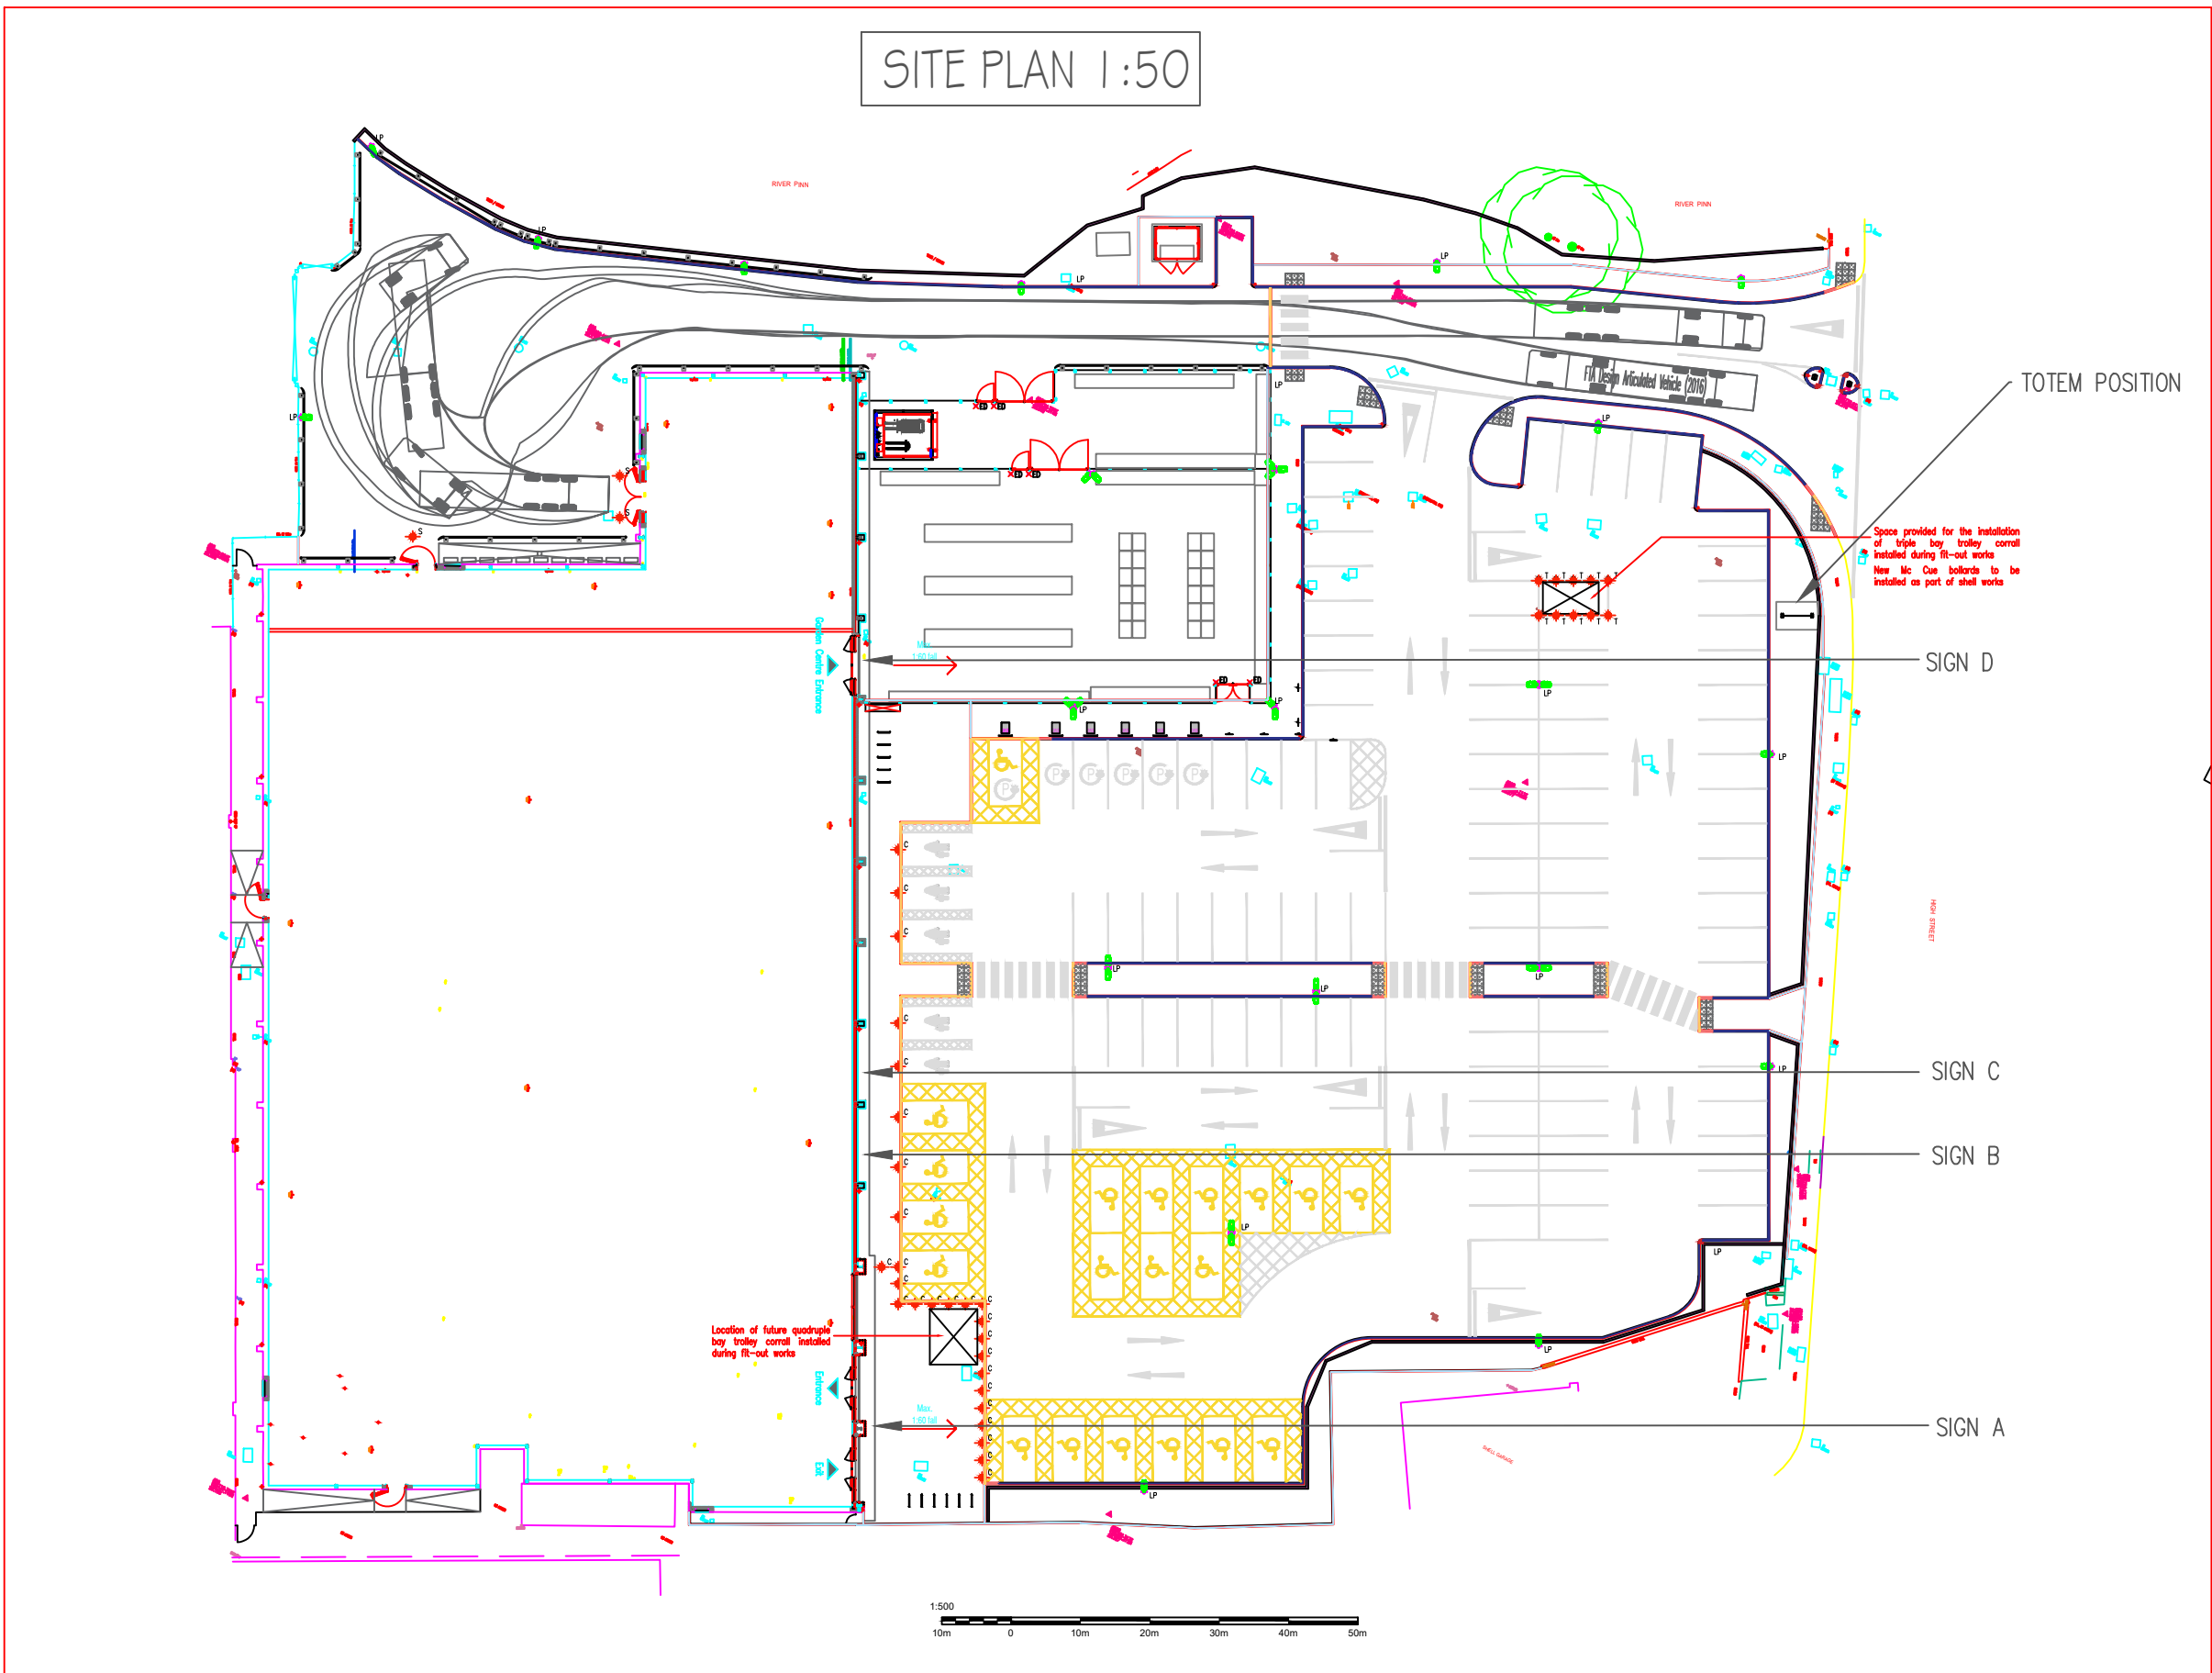

Project No.	A869	Drwg. No.	111	Revision
-------------	------	-----------	-----	----------

PLANNING

This drawing remains the COPYRIGHT of T.J.MORRIS LTD and must not be used for any other purpose without permission.

All dimensions to be checked by site measurement and discrepancies reported immediately.

This drawing must be read in conjunction with all Architects, Consultants, Subcontractors and Specialists drawings, together with Contract Administrators' drawings, specification and other contract documents.

Rev	Ini.	Description	Date

T.J.MORRIS LTD

TJ Morris Limited Axis Business Park
East Lancs Road Gilkesson Liverpool L11 0JA
Tel: 0151 530 2500

Project	217 HIGH STREET WEST DRAYTON		
Title	PLANS AS PROPOSED ELEVATIONS		
Date	JAN 24	Scale	1:100
Drawn	J.MORGAN	Checked	
Issued for:			

PLANNING

Project No.	A869	Drwg. No.	111	Revision
-------------	------	-----------	-----	----------