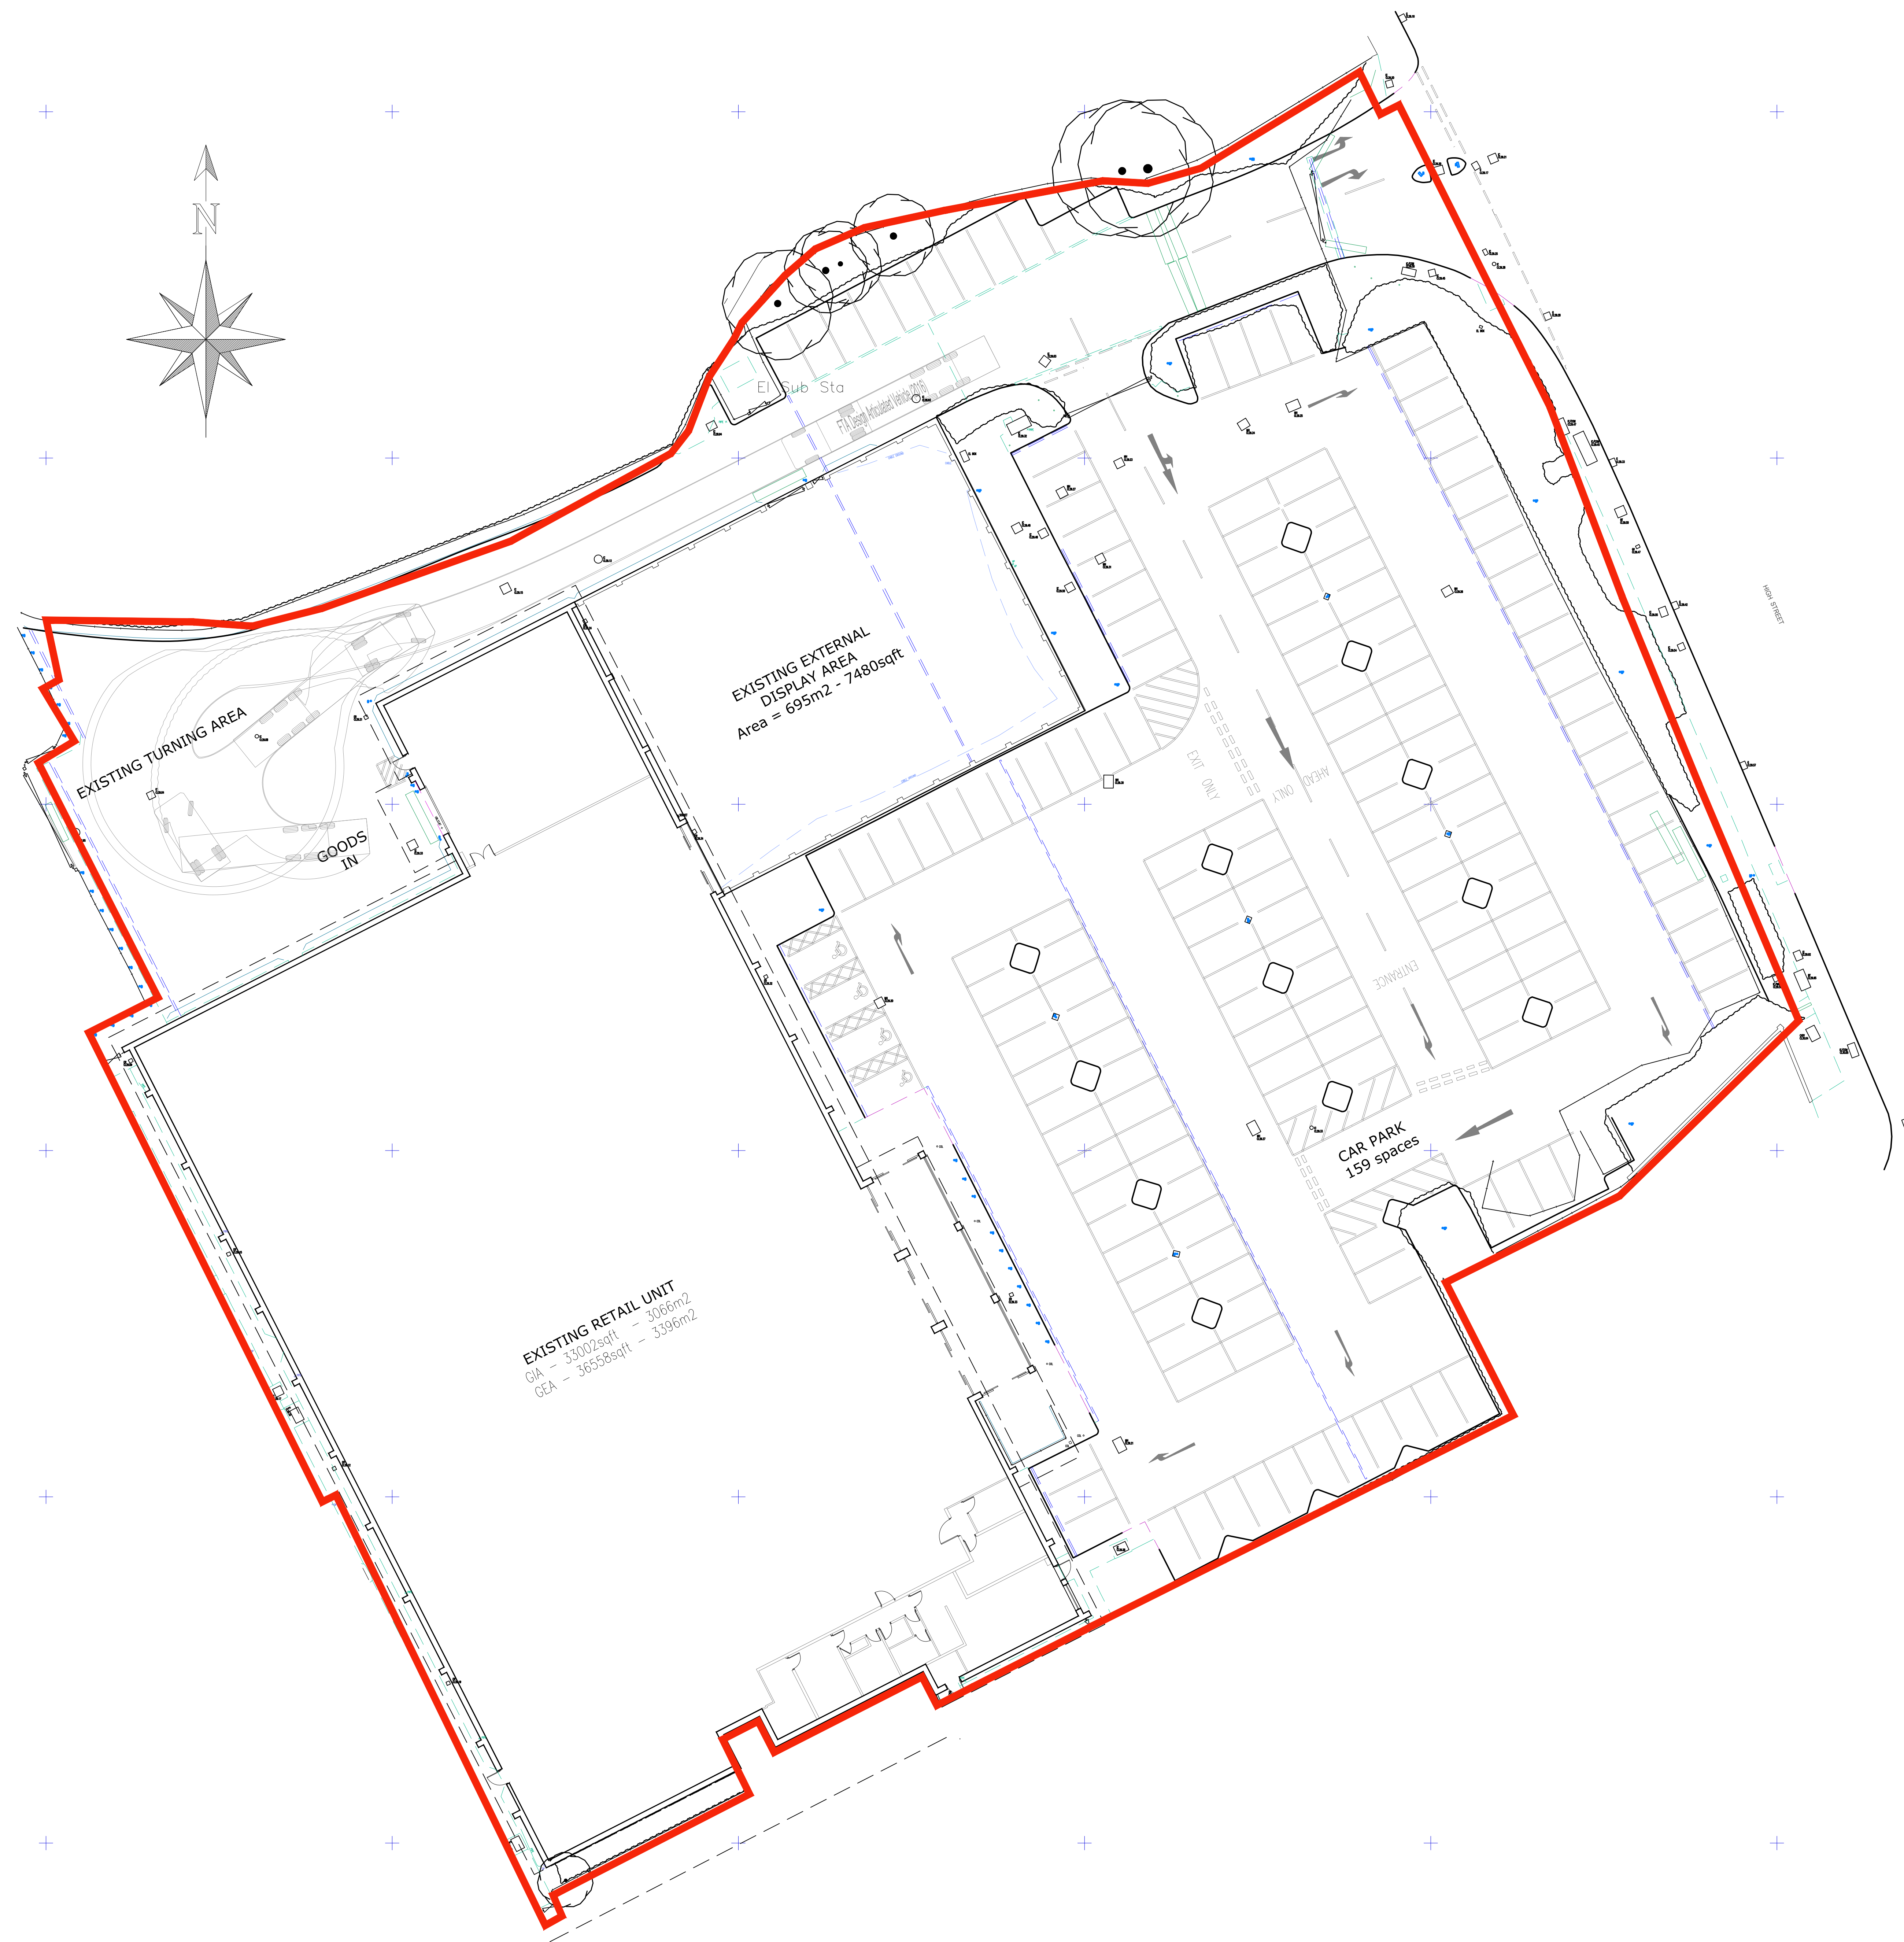


C S A REV.		14.08.23 07.03.23 30.03.23 DATE	area's included on retail and garden center Road name added Drawing scale changed to 1:200 at A0 AMENDMENT
 WPL Consulting LLP 1 Airport West, Lancaster Way, Leeds, LS19 7ZA Tel: 0113 202 9444 Fax: 0113 202 9333 E-mail: mail@wplconsulting.co.uk			
PROJECT TITLE 217 High Street Viewsley West Drayton			
DRAWING TITLE Existing Site Plan			
PROJECT No: 9864	DRAWING No: 101	REVISION: C	
SCALE: 1:200 @ A0	DATE: 30.03.23	DRAWN BY: TR	
CHECKED BY:	DATE:		