


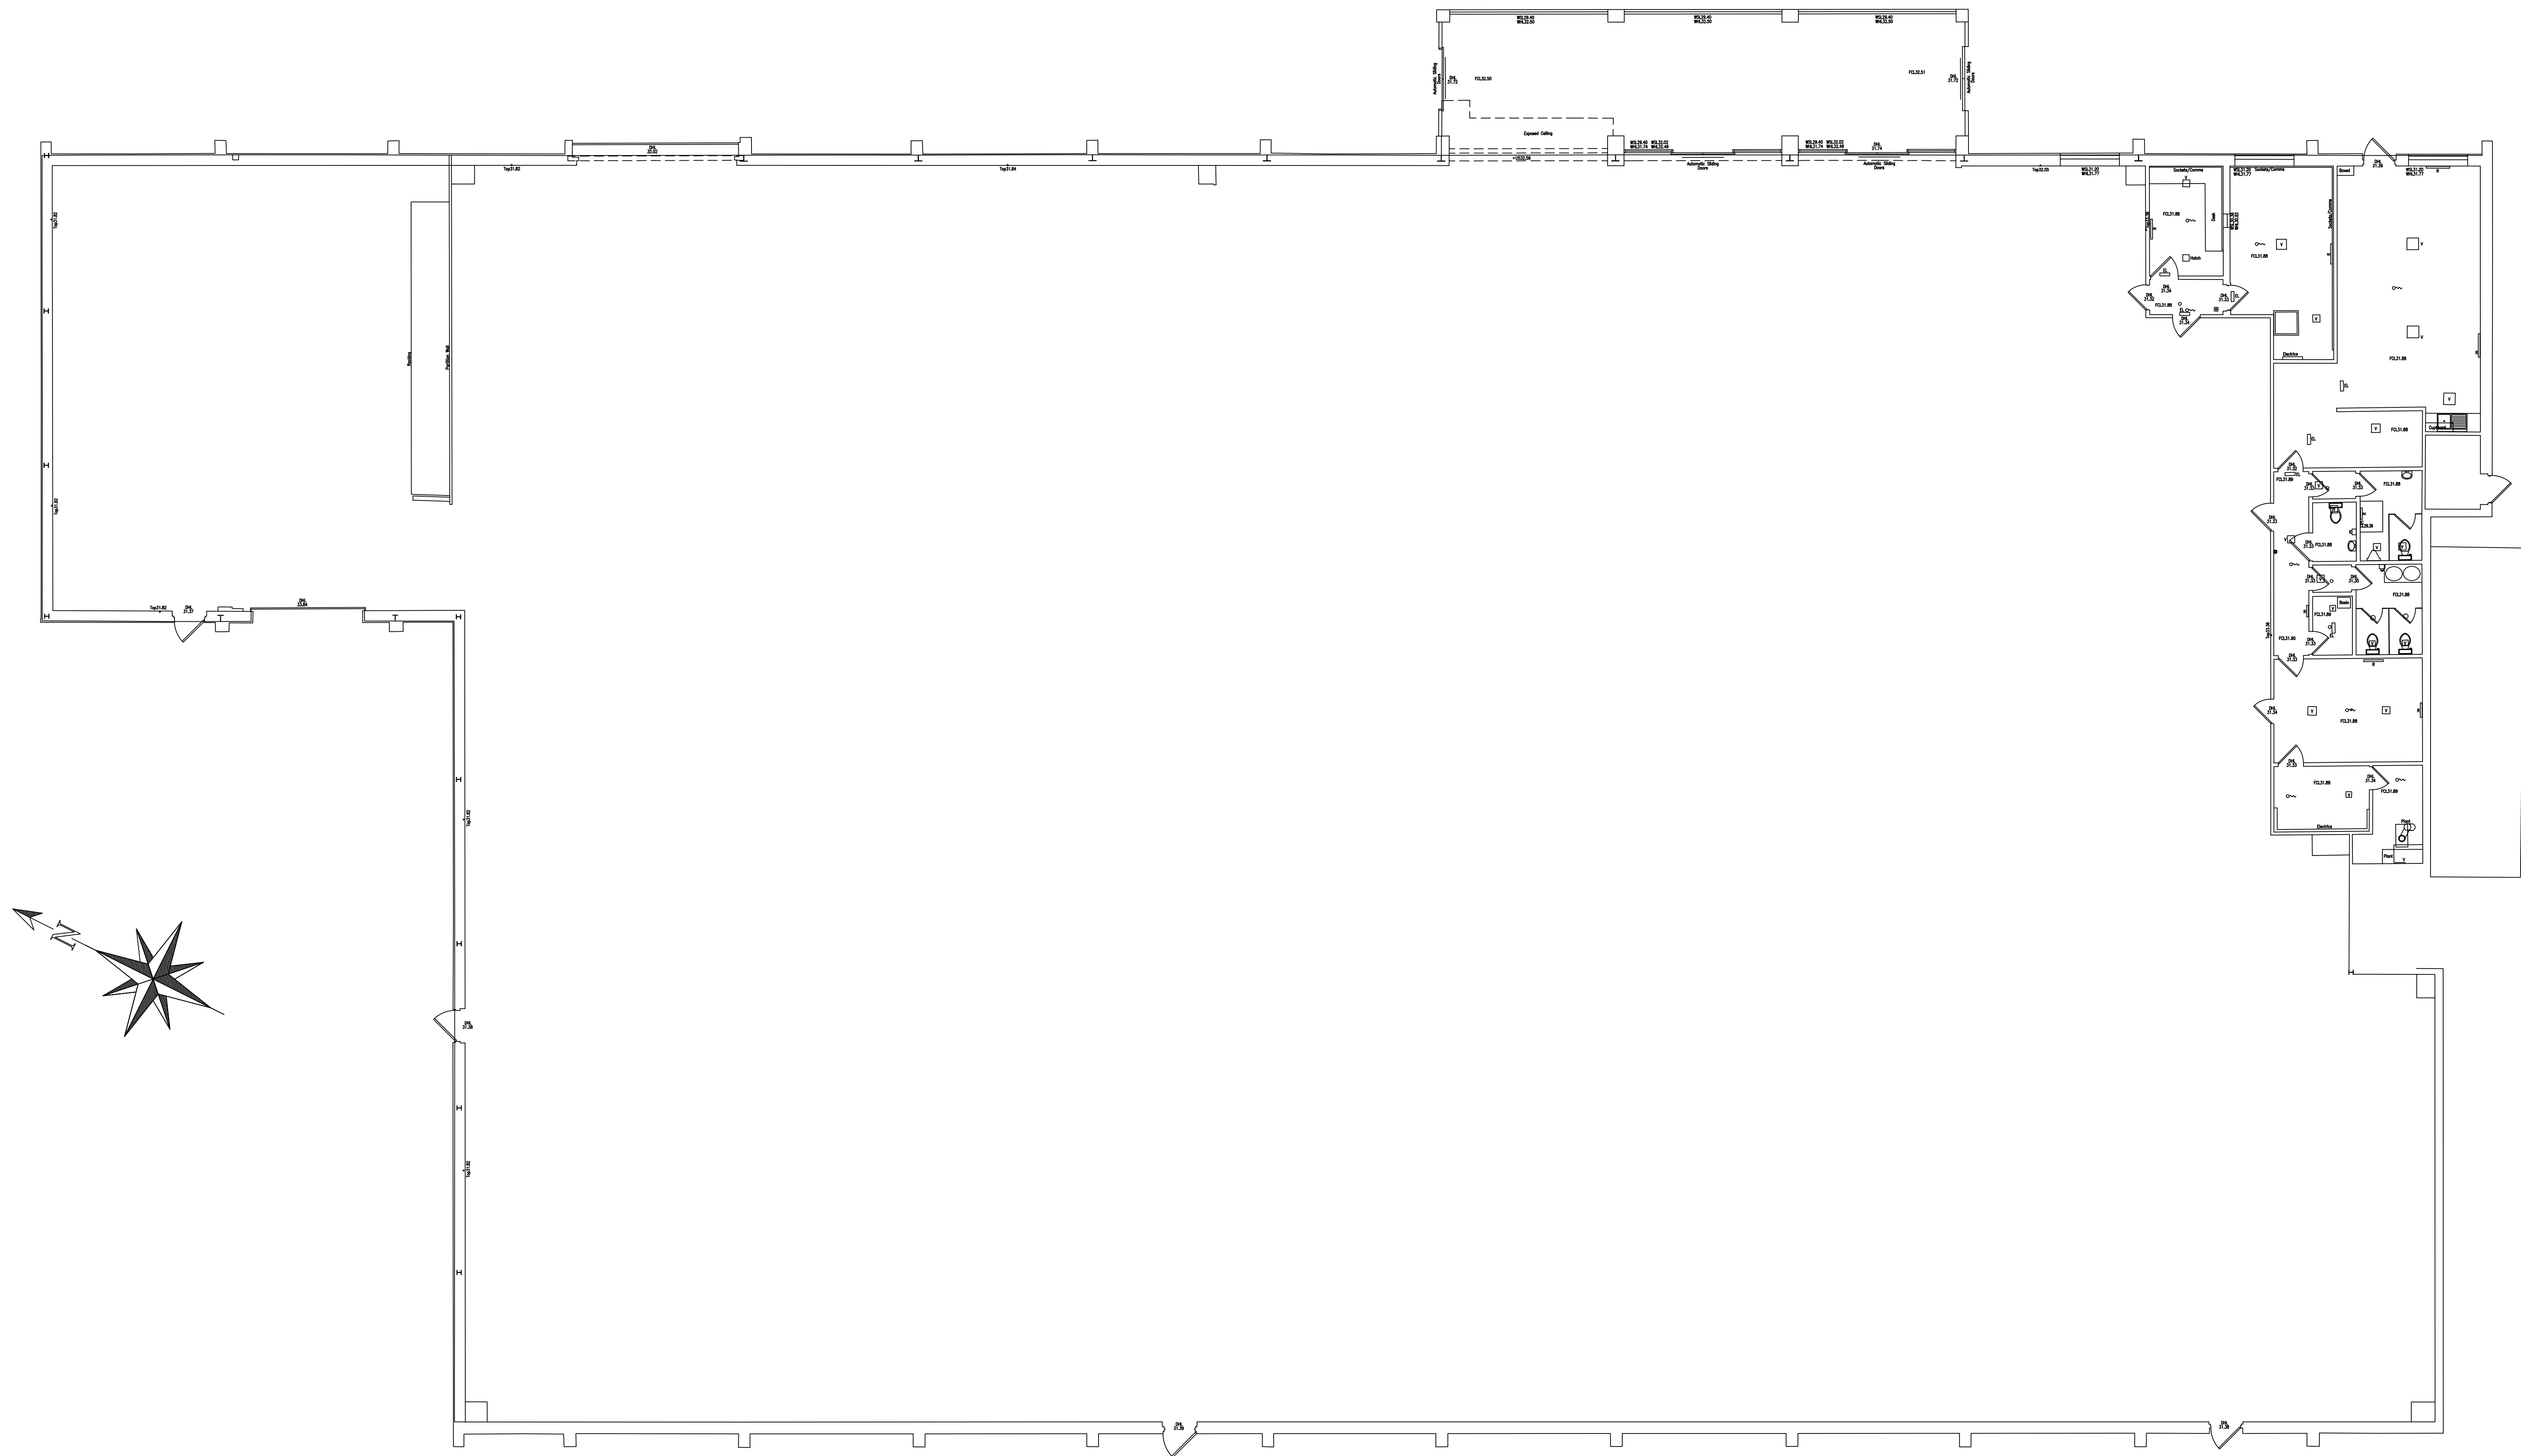

EXISTING GROUND FLOOR PLAN
SCALE 1:100

home

bargains

TOP BRANDS - BOTTOM PRICES

Planning

A


REV.

07/02/23

DATE

North point added

AMENDMENT

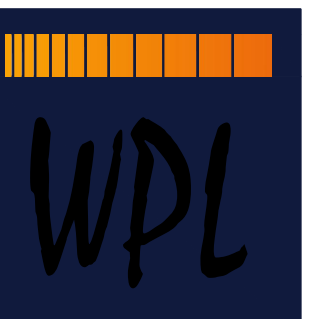

WPL Consulting LLP

1 Airport West, Lancaster Way, Leeds, LS19 7ZA

Tel: 0113 202 9444 Fax: 0113 202 9333

E-mail: mail@wplconsulting.co.uk

PROJECT TITLE

217 High Street,
Viewsley,
West Drayton,
UB7 7GN

DRAWING TITLE

Existing Floor Plan

PROJECT No:

9864

DRAWING No:

103

REVISION:

A

SCALE:

1:100 @ A0

DATE:

03/04/2023

DRAWN BY:

WJB

CHECKED BY:

DATE: