




NORTH-EAST ELEVATION

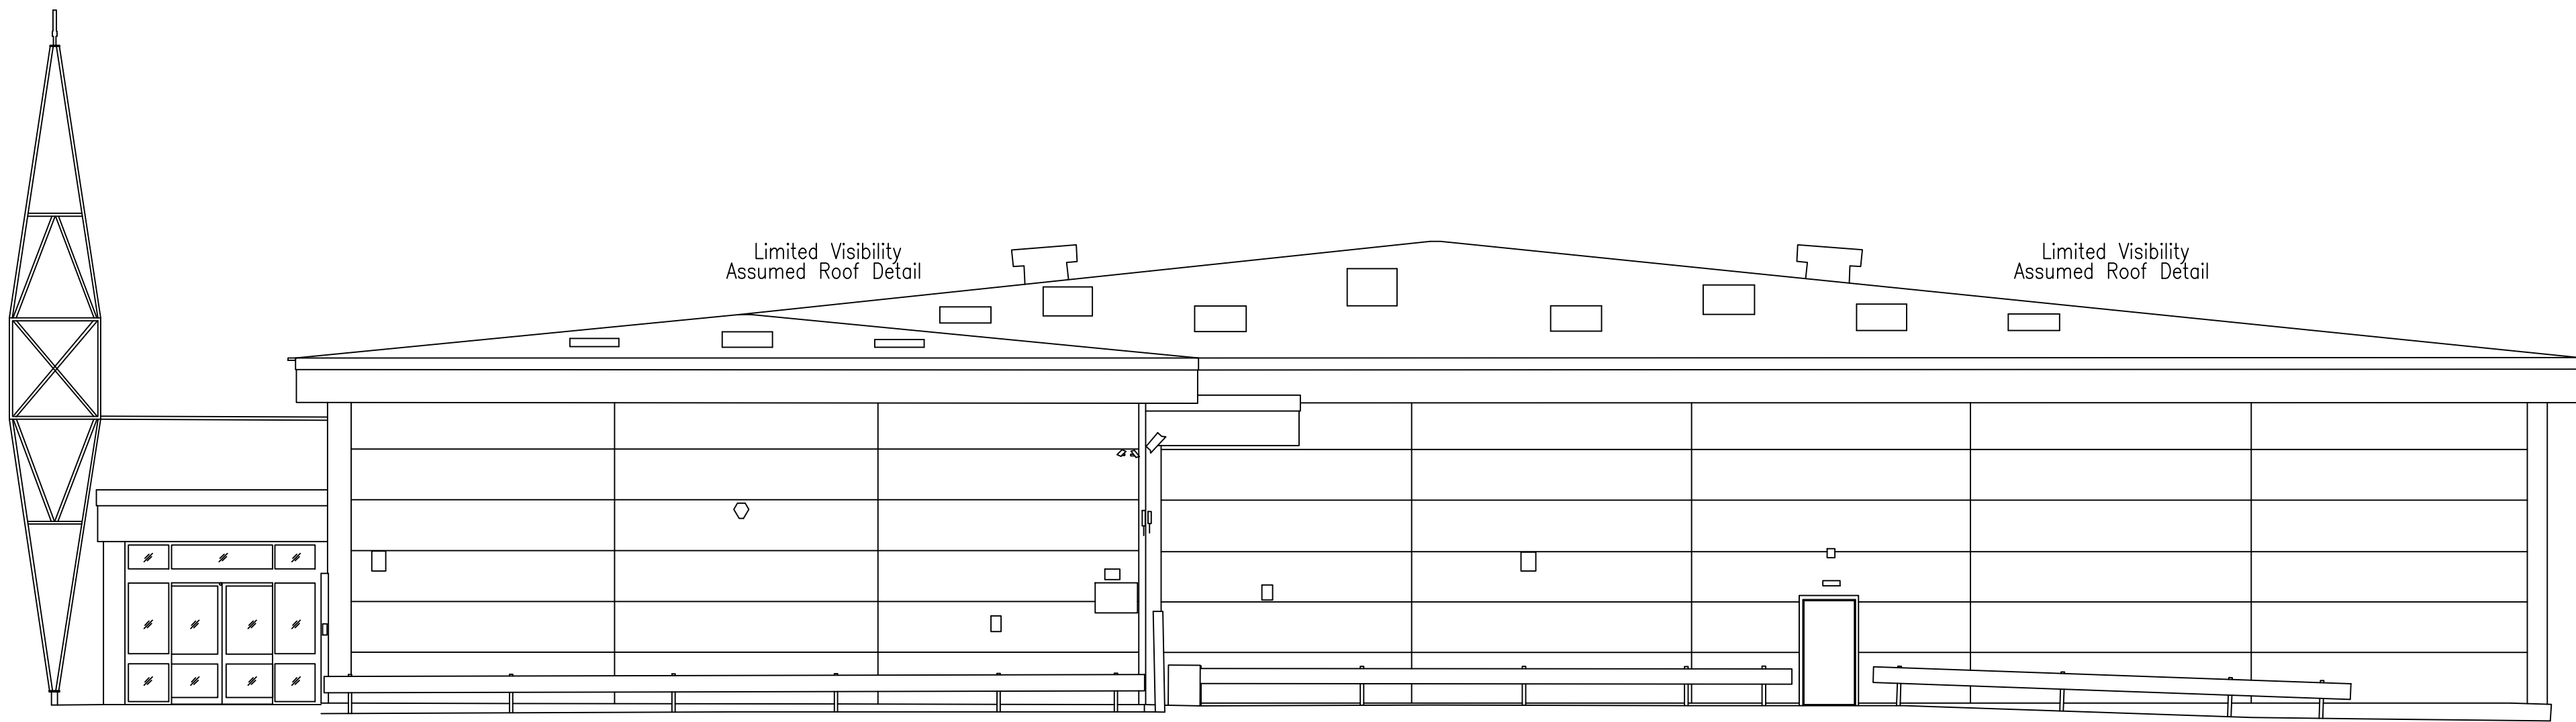


NORTH-WEST ELEVATION

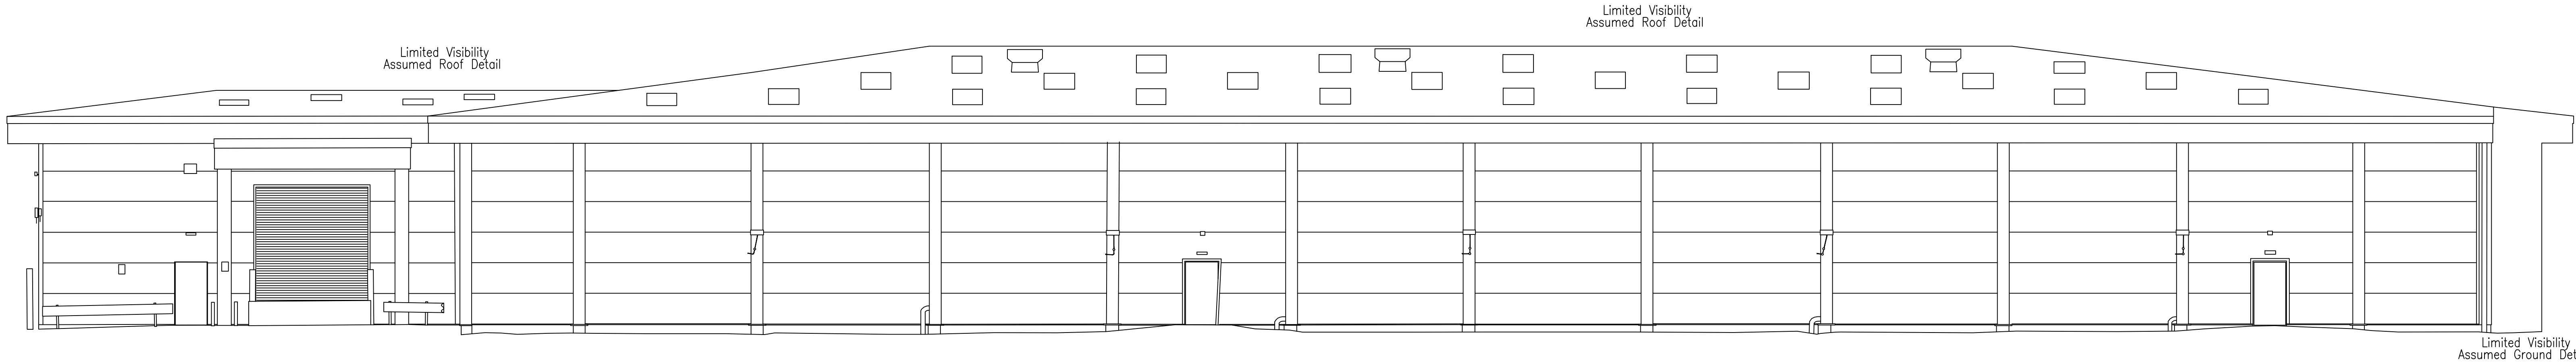

SOUTH-WEST ELEVATION

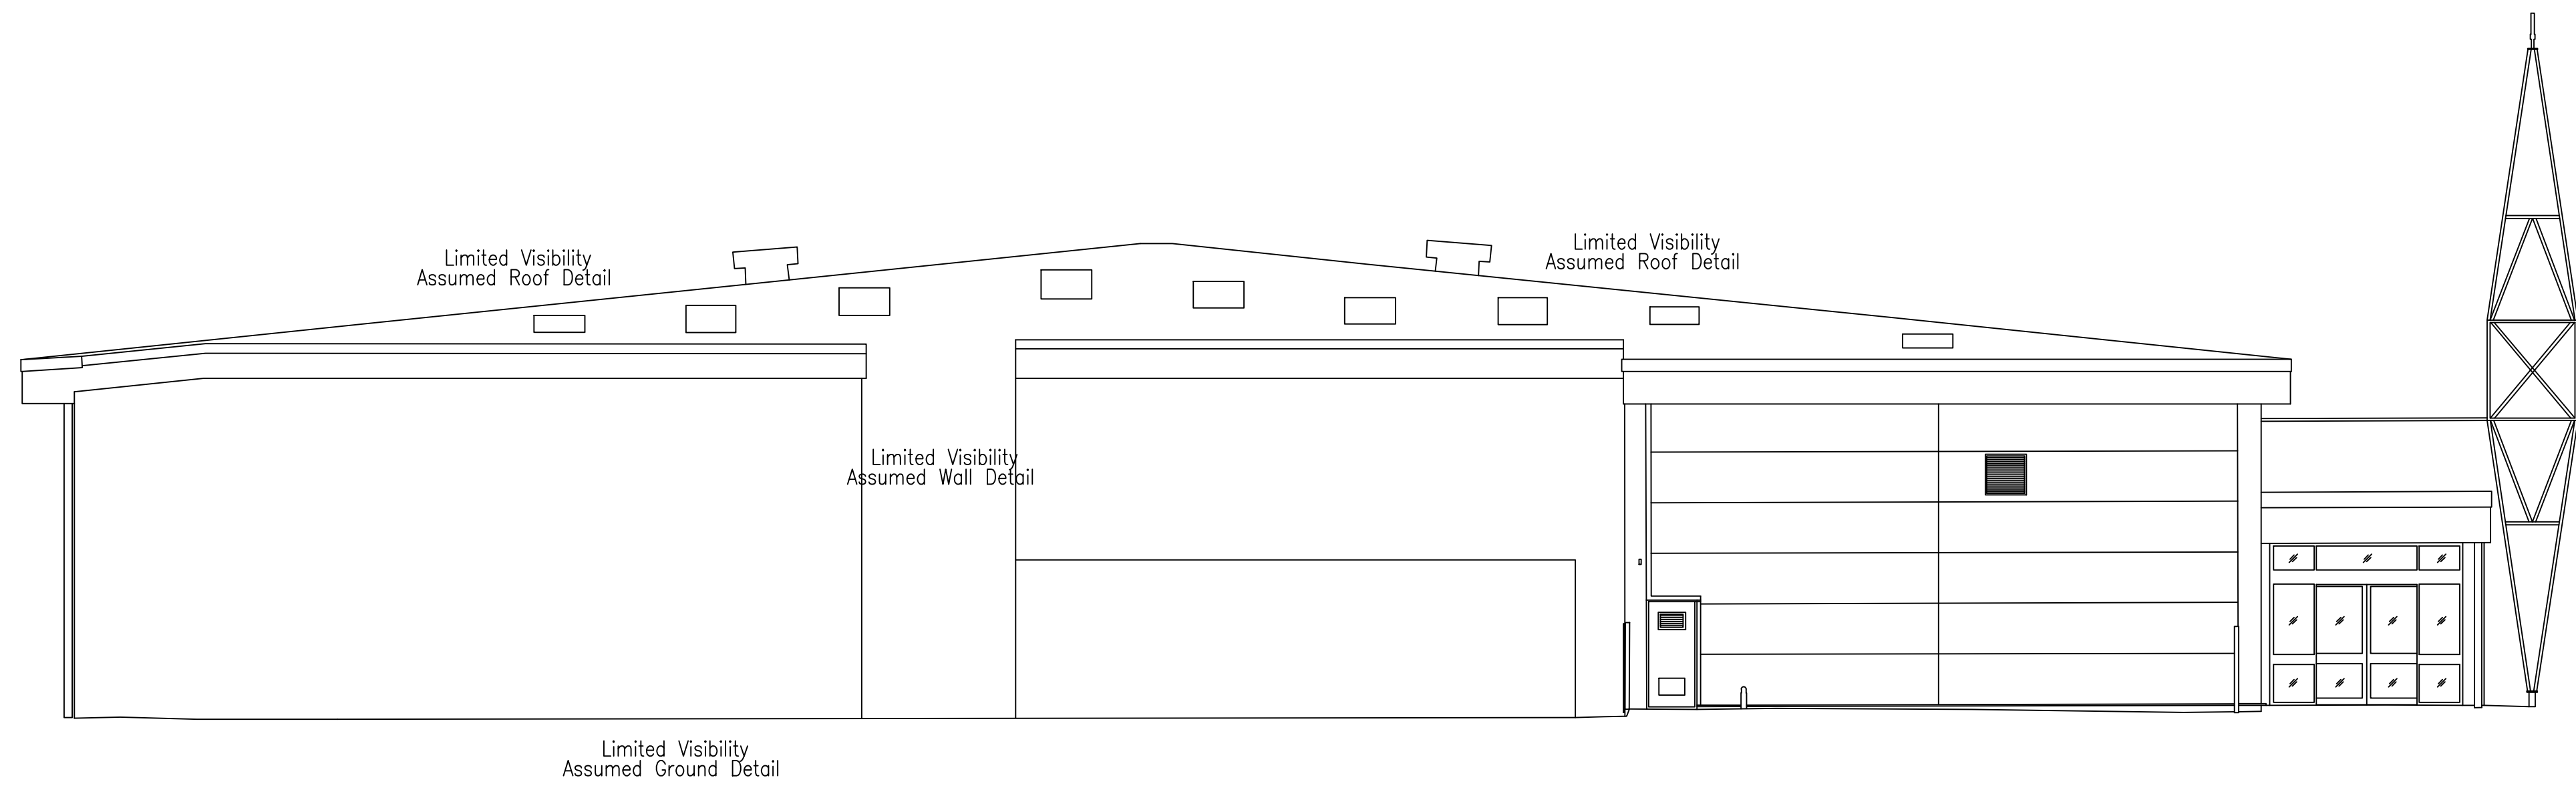


SOUTH-EAST ELEVATION

 

home**bargains**
TOP BRANDS - BOTTOM PRICES

Planning

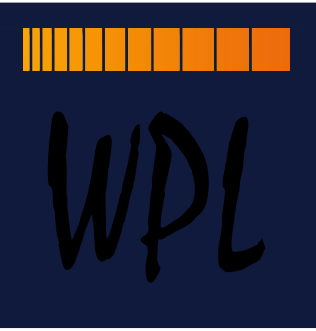REV.	DATE	AMENDMENT
 WPL Consulting LLP 1 Airport West, Lancaster Way, Leeds LS19 7ZA Tel: 0113 202 9444 Fax: 0113 202 9333 E-mail: mail@wplconsulting.co.uk		
PROJECT TITLE 217 High Street, Viewsley West Drayton, UB7 7GN		
DRAWING TITLE Existing Elevations		
PROJECT No: 9864	DRAWING No: 104	REVISION: -
SCALE: 1:100 @ A0	DATE: 17.04.	DRAWN BY: 17.04.23
CHECKED BY:		DATE: