



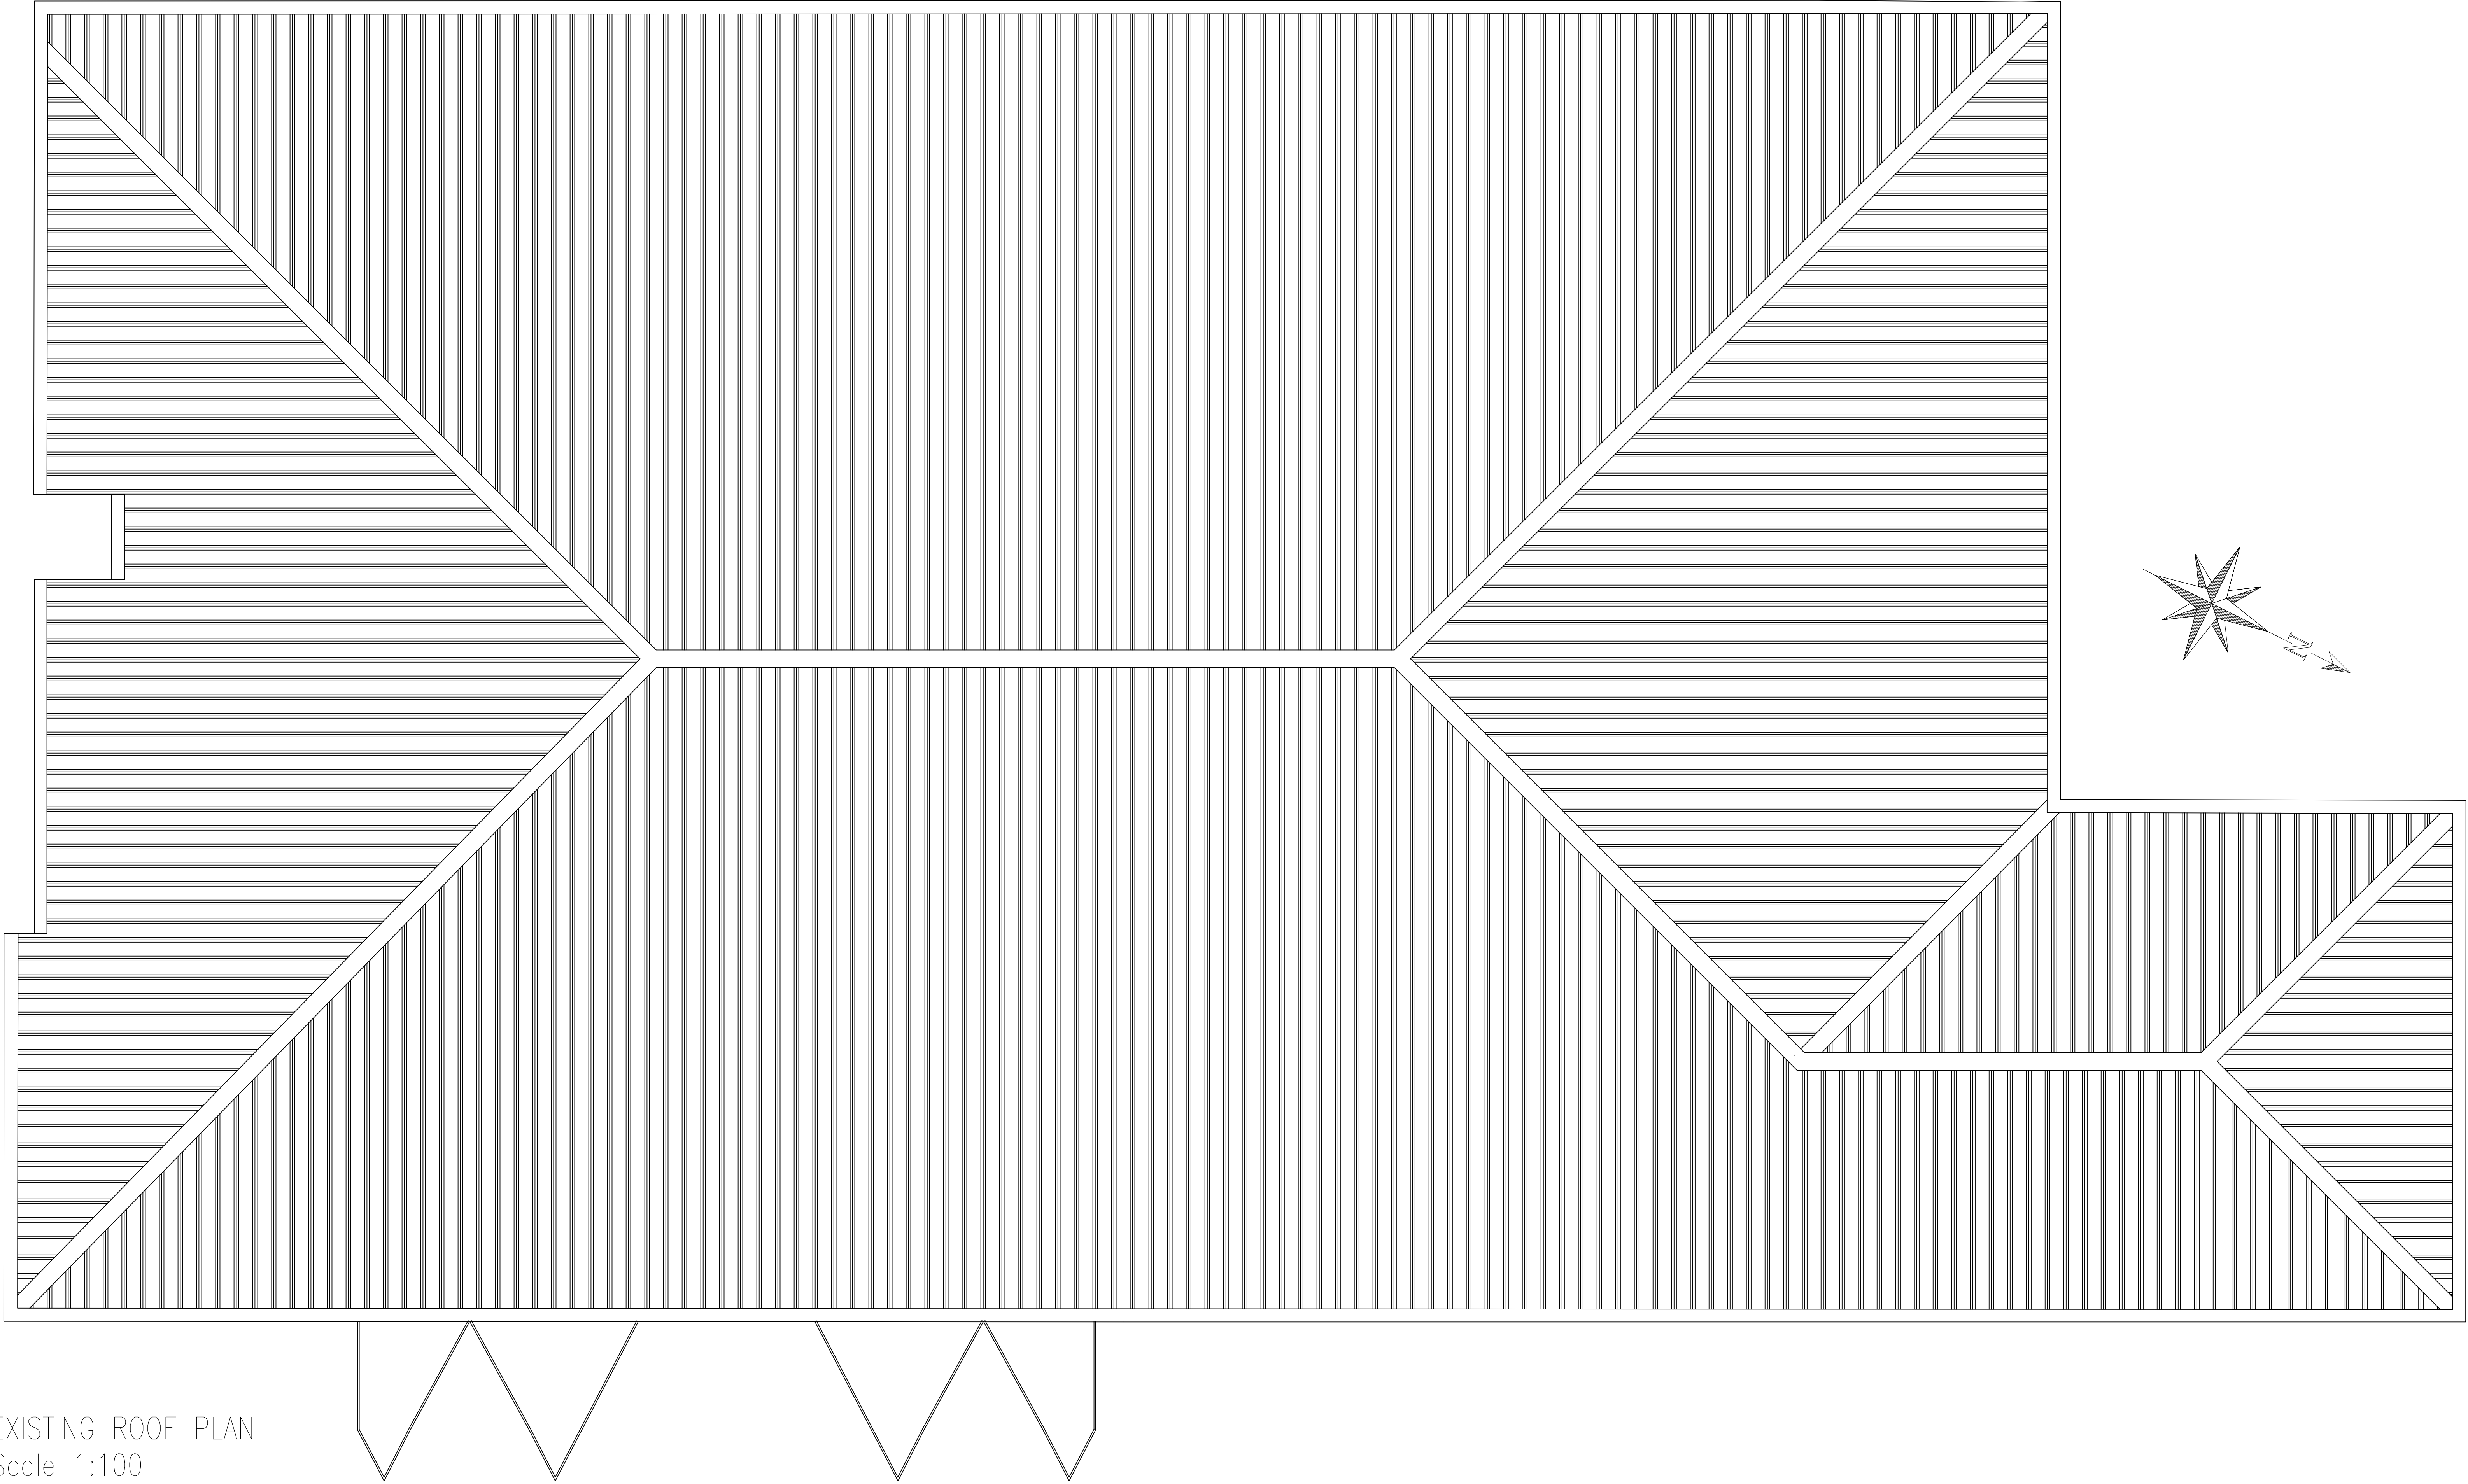

EXISTING ROOF PLAN  
Scale 1:100

 

home

bargains

TOP BRANDS - BOTTOM PRICES

Planning

| REV. | DATE | AMENDMENT |
|------|------|-----------|
|      |      |           |

WPL

WPL Consulting LLP

1 Airport West, Lancaster Way, Leeds, LS19 7ZA

Tel: 0113 202 9444 Fax: 0113 202 9333

E-mail: mail@wplconsulting.co.uk

PROJECT TITLE

217 High Street

Yewlsley

West Drayton

DRAWING TITLE

Existing Roof Plan

|             |             |           |
|-------------|-------------|-----------|
| PROJECT No: | DRAWING No: | REVISION: |
| 9064        | 105         |           |
| SCALE:      | DATE:       | DRAWN BY: |
| 1:100 @ A0  | 03042023    | WJB       |
| CHECKED BY: | DATE:       |           |