




NORTH-EAST ELEVATION

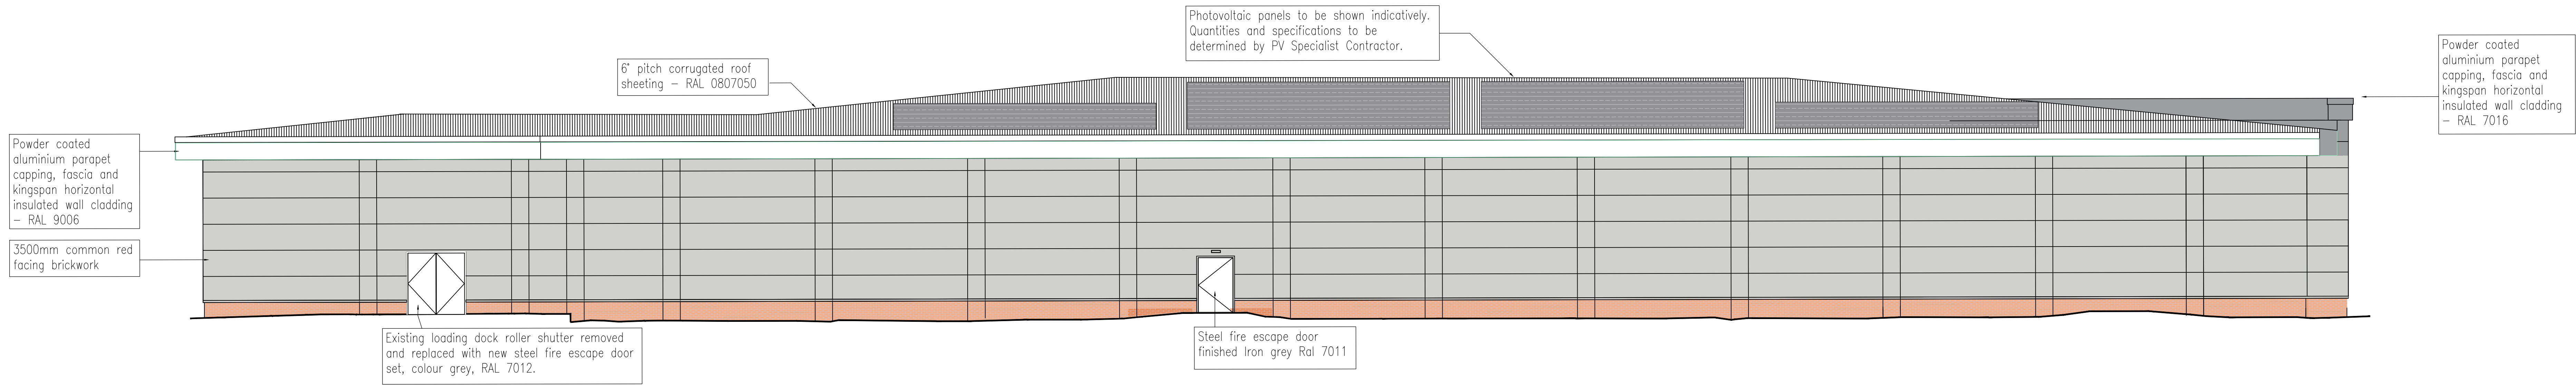

SOUTH-WEST ELEVATION

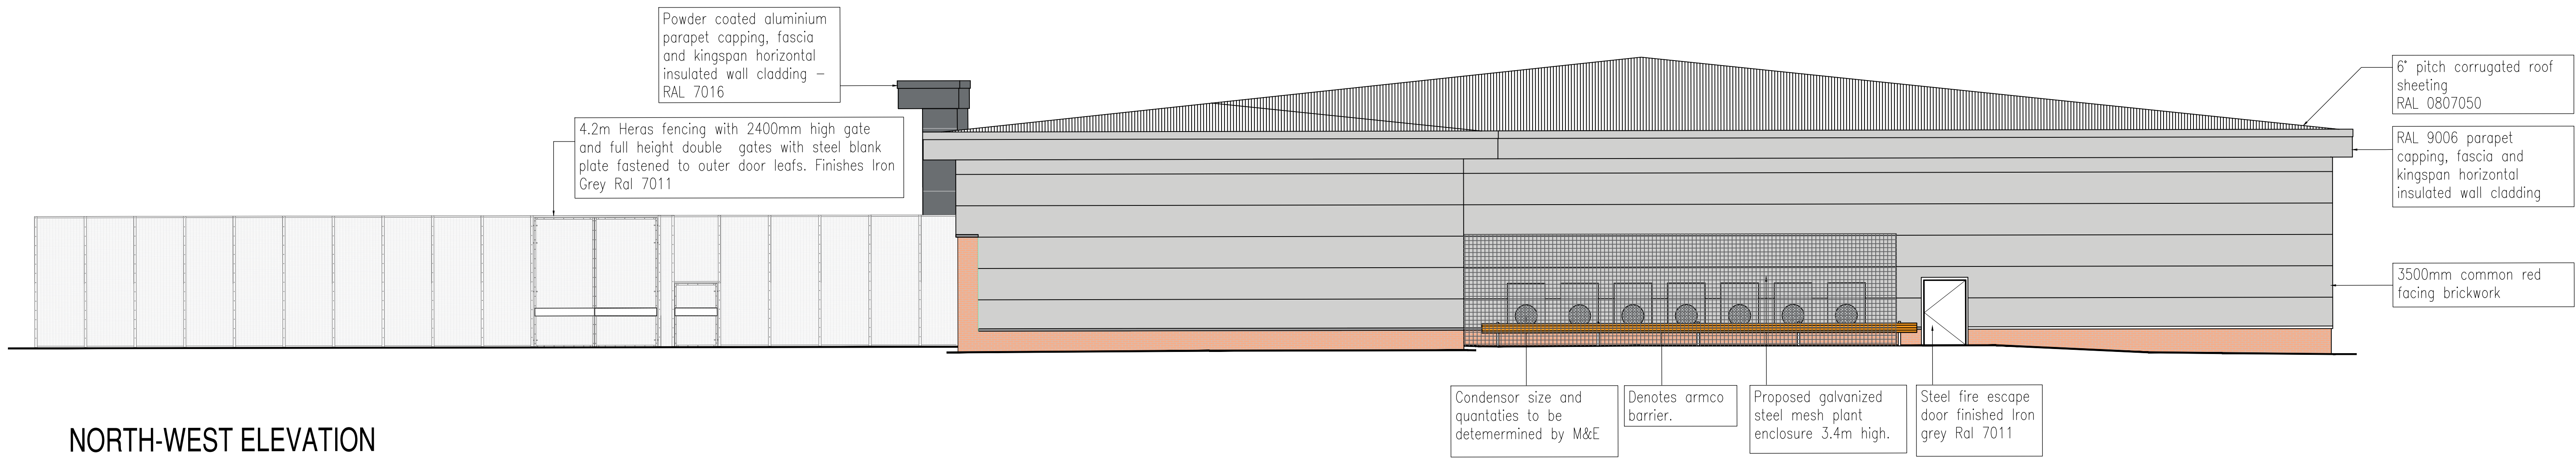

NORTH-WEST ELEVATION

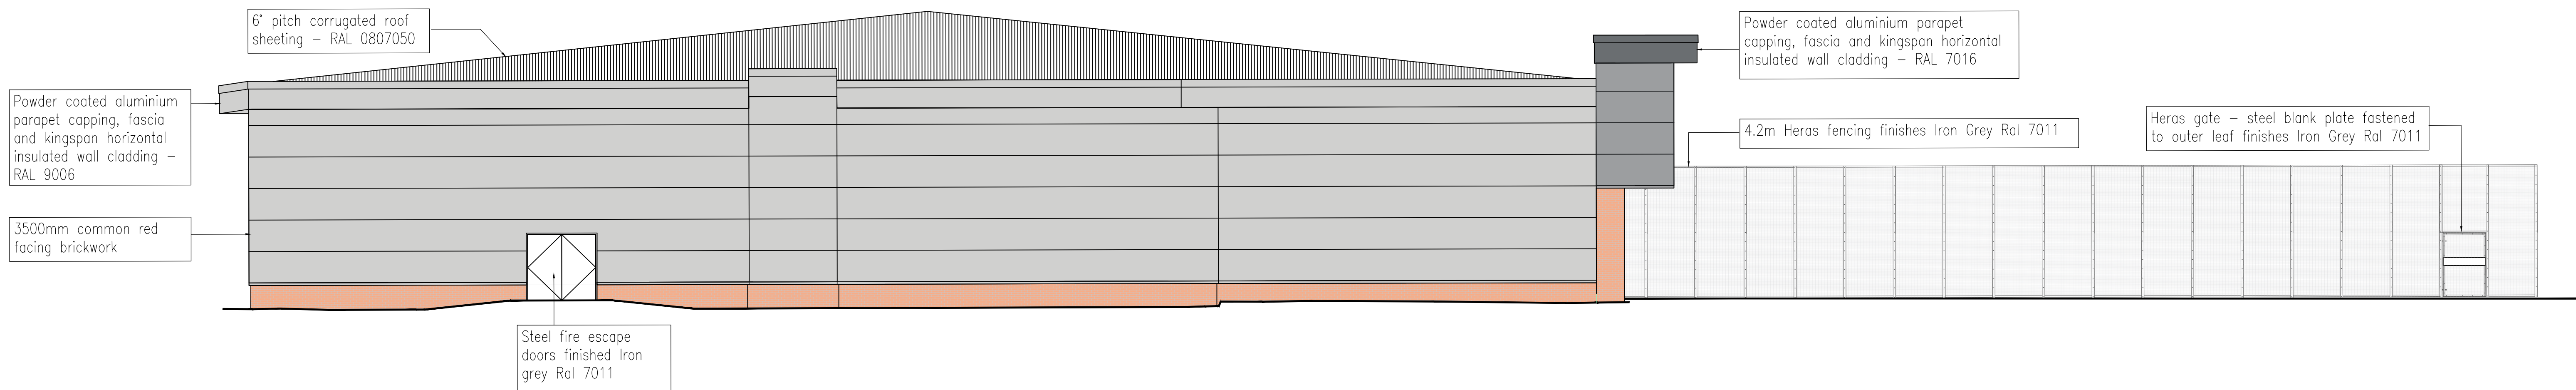

SOUTH-EAST ELEVATION

home

bargains

TOP BRANDS - BOTTOM PRICES

Planning

A

REV.

11.10.23

DATE

Height of entrance feature reduced by approx 1m
AMENDMENT



WPL Consulting LLP
1 Airport West, Lancaster Way, Leeds LS19 7ZA
Tel: 0113 202 9444 Fax: 0113 202 9333
E-mail: mail@wplconsulting.co.uk

PROJECT TITLE
217 High Street
Viewsley
West Drayton

DRAWING TITLE
Proposed Elevations

PROJECT No:
9864

DRAWING No:
107

REVISION:
A

SCALE:
1:100 @ A0

DATE:
19.04.23

DRAWN BY:
WJB

CHECKED BY:

DATE: