




SIMILAR HOME BARGAINS ENTRANCE FEATURE

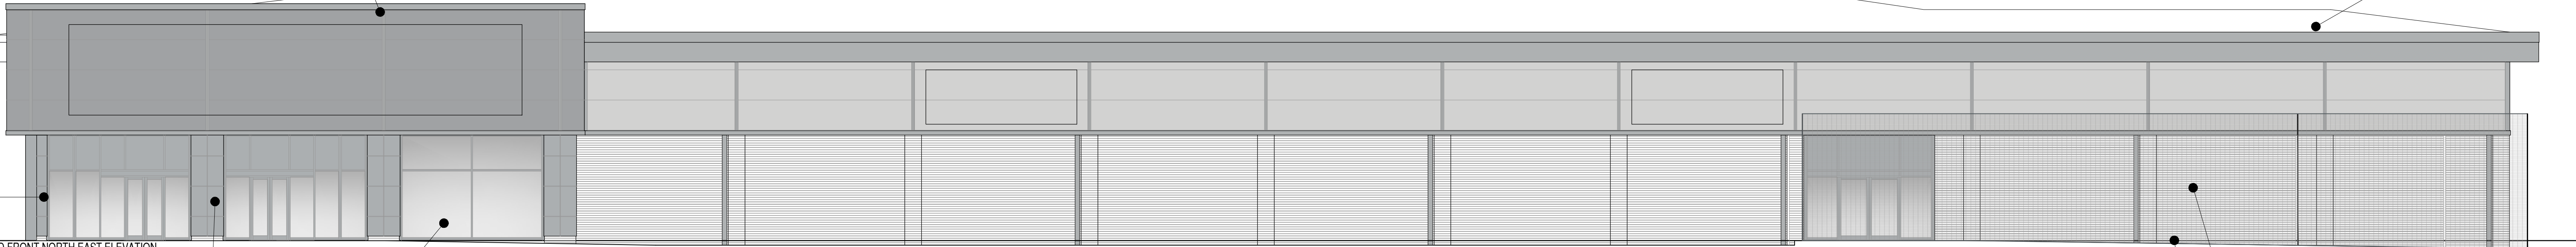


PROPOSED FRONT NORTH EAST ELEVATION
SCALE 1:100



KINGSPAN KS100RW TRAPEZOIDAL ROOF SHEETING AND
WALL PANELS TO REAR OF PARAPETS, WITH MATCHING
ASSOCIATED TRIMS AND FLASHINGS, COLOUR RAL 080 70
05 / BS 10A05 (GOOSEWING GREY)




GREY COLUMN ENCASEMENT

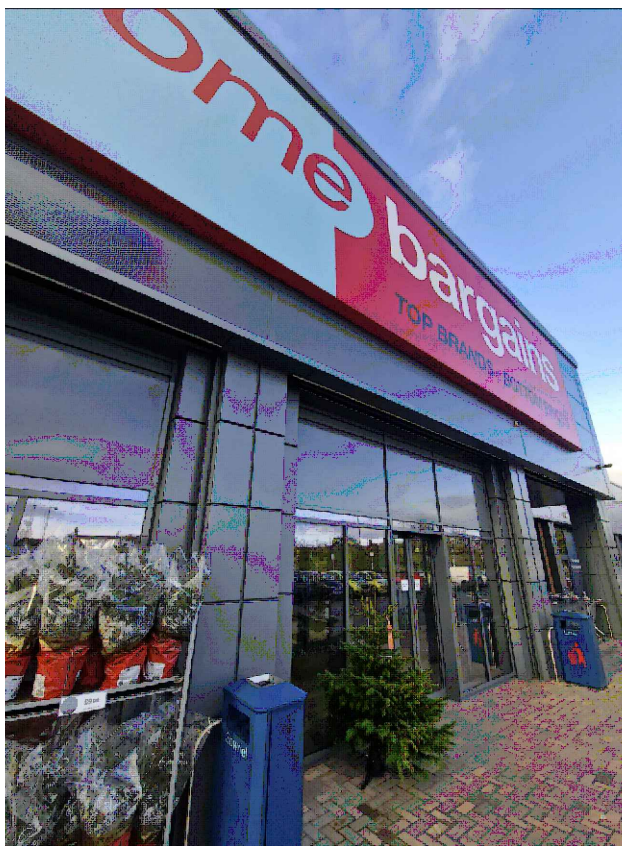


TYPICAL SHOPFRONTS & COLUMN
ENCASEMENTS






IMAGE SHOWING MARSHALLS SAXON 450mm X 450mm PAVING FLAGS
INSTALLED TO ENTRANCE AREA

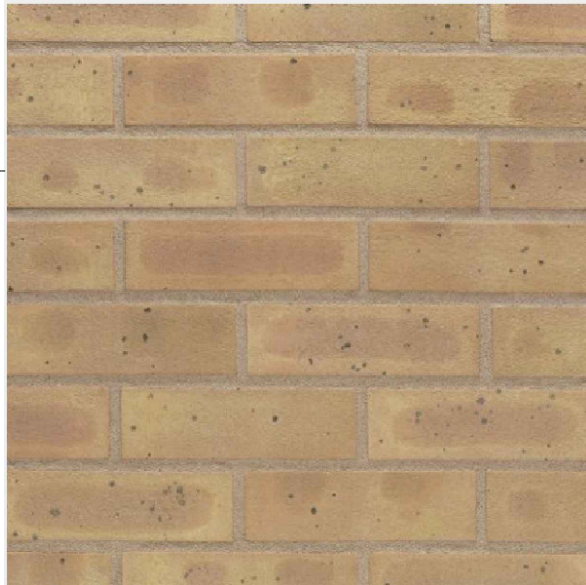

BRICKWORK ABOVE DPC TO BE SANDLEWOOD YELLOW MULTI

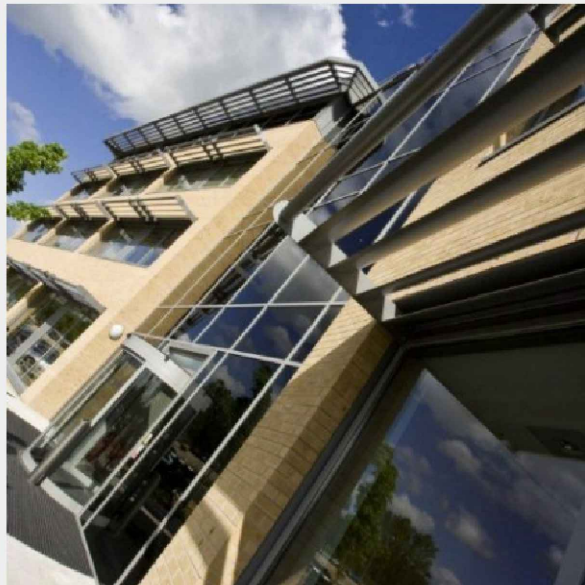

BRICKWORK BELOW DPC TO BE STAFFORDSHIRE SMOOTH BROWN

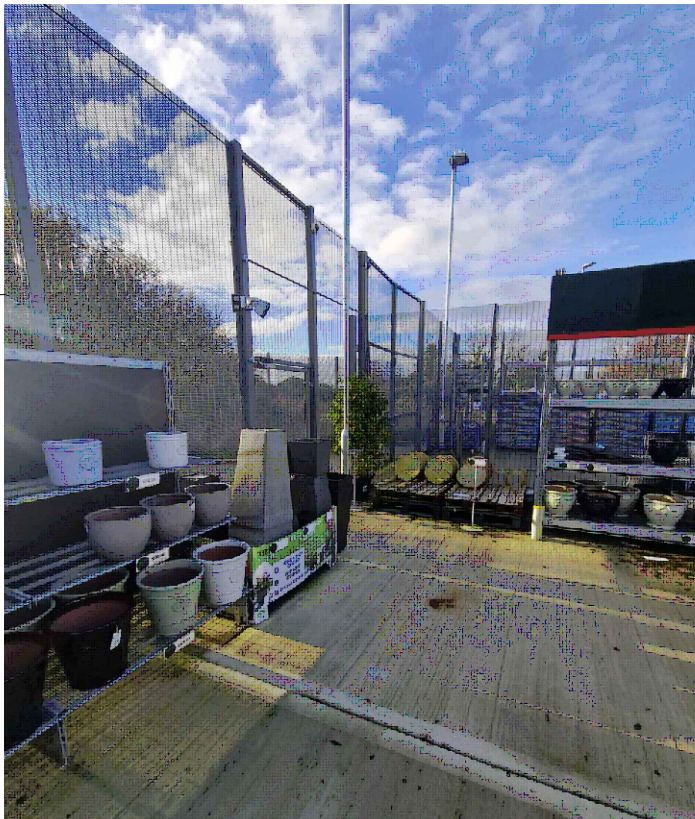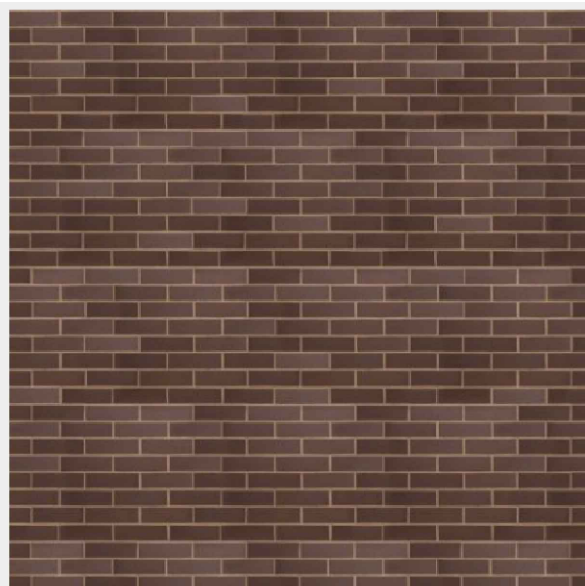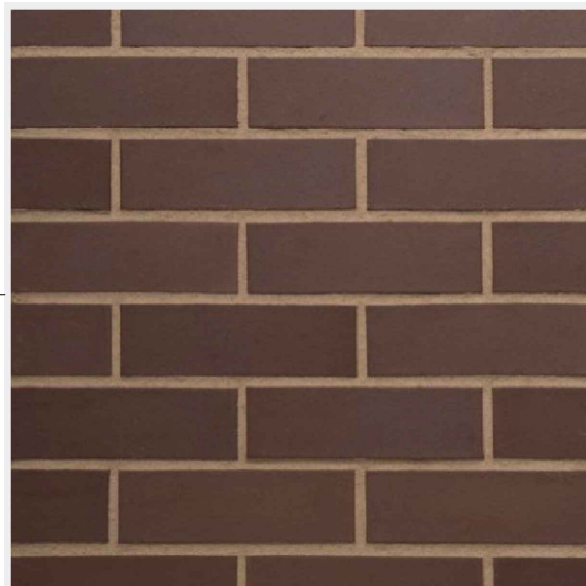

GARDEN CENTRE FENCING AS VIEWED FROM INSIDE
GARDEN CENTRE





GARDEN CENTRE FENCING AS VIEWED FROM OUTSIDE
GARDEN CENTRE



GREY ROBUST FIRE ESCAPE DOORS



IMAGE SHOWING SUGGESTED TIMBER KNEE RAIL AS
INDICATED BY PURPLE LINE

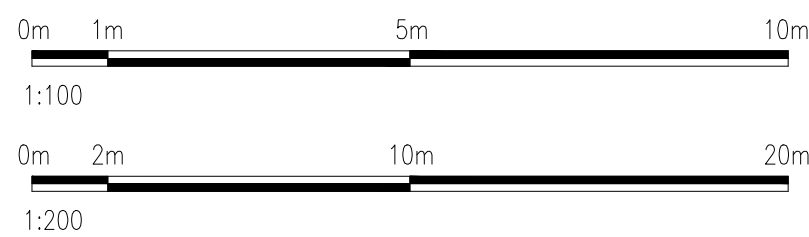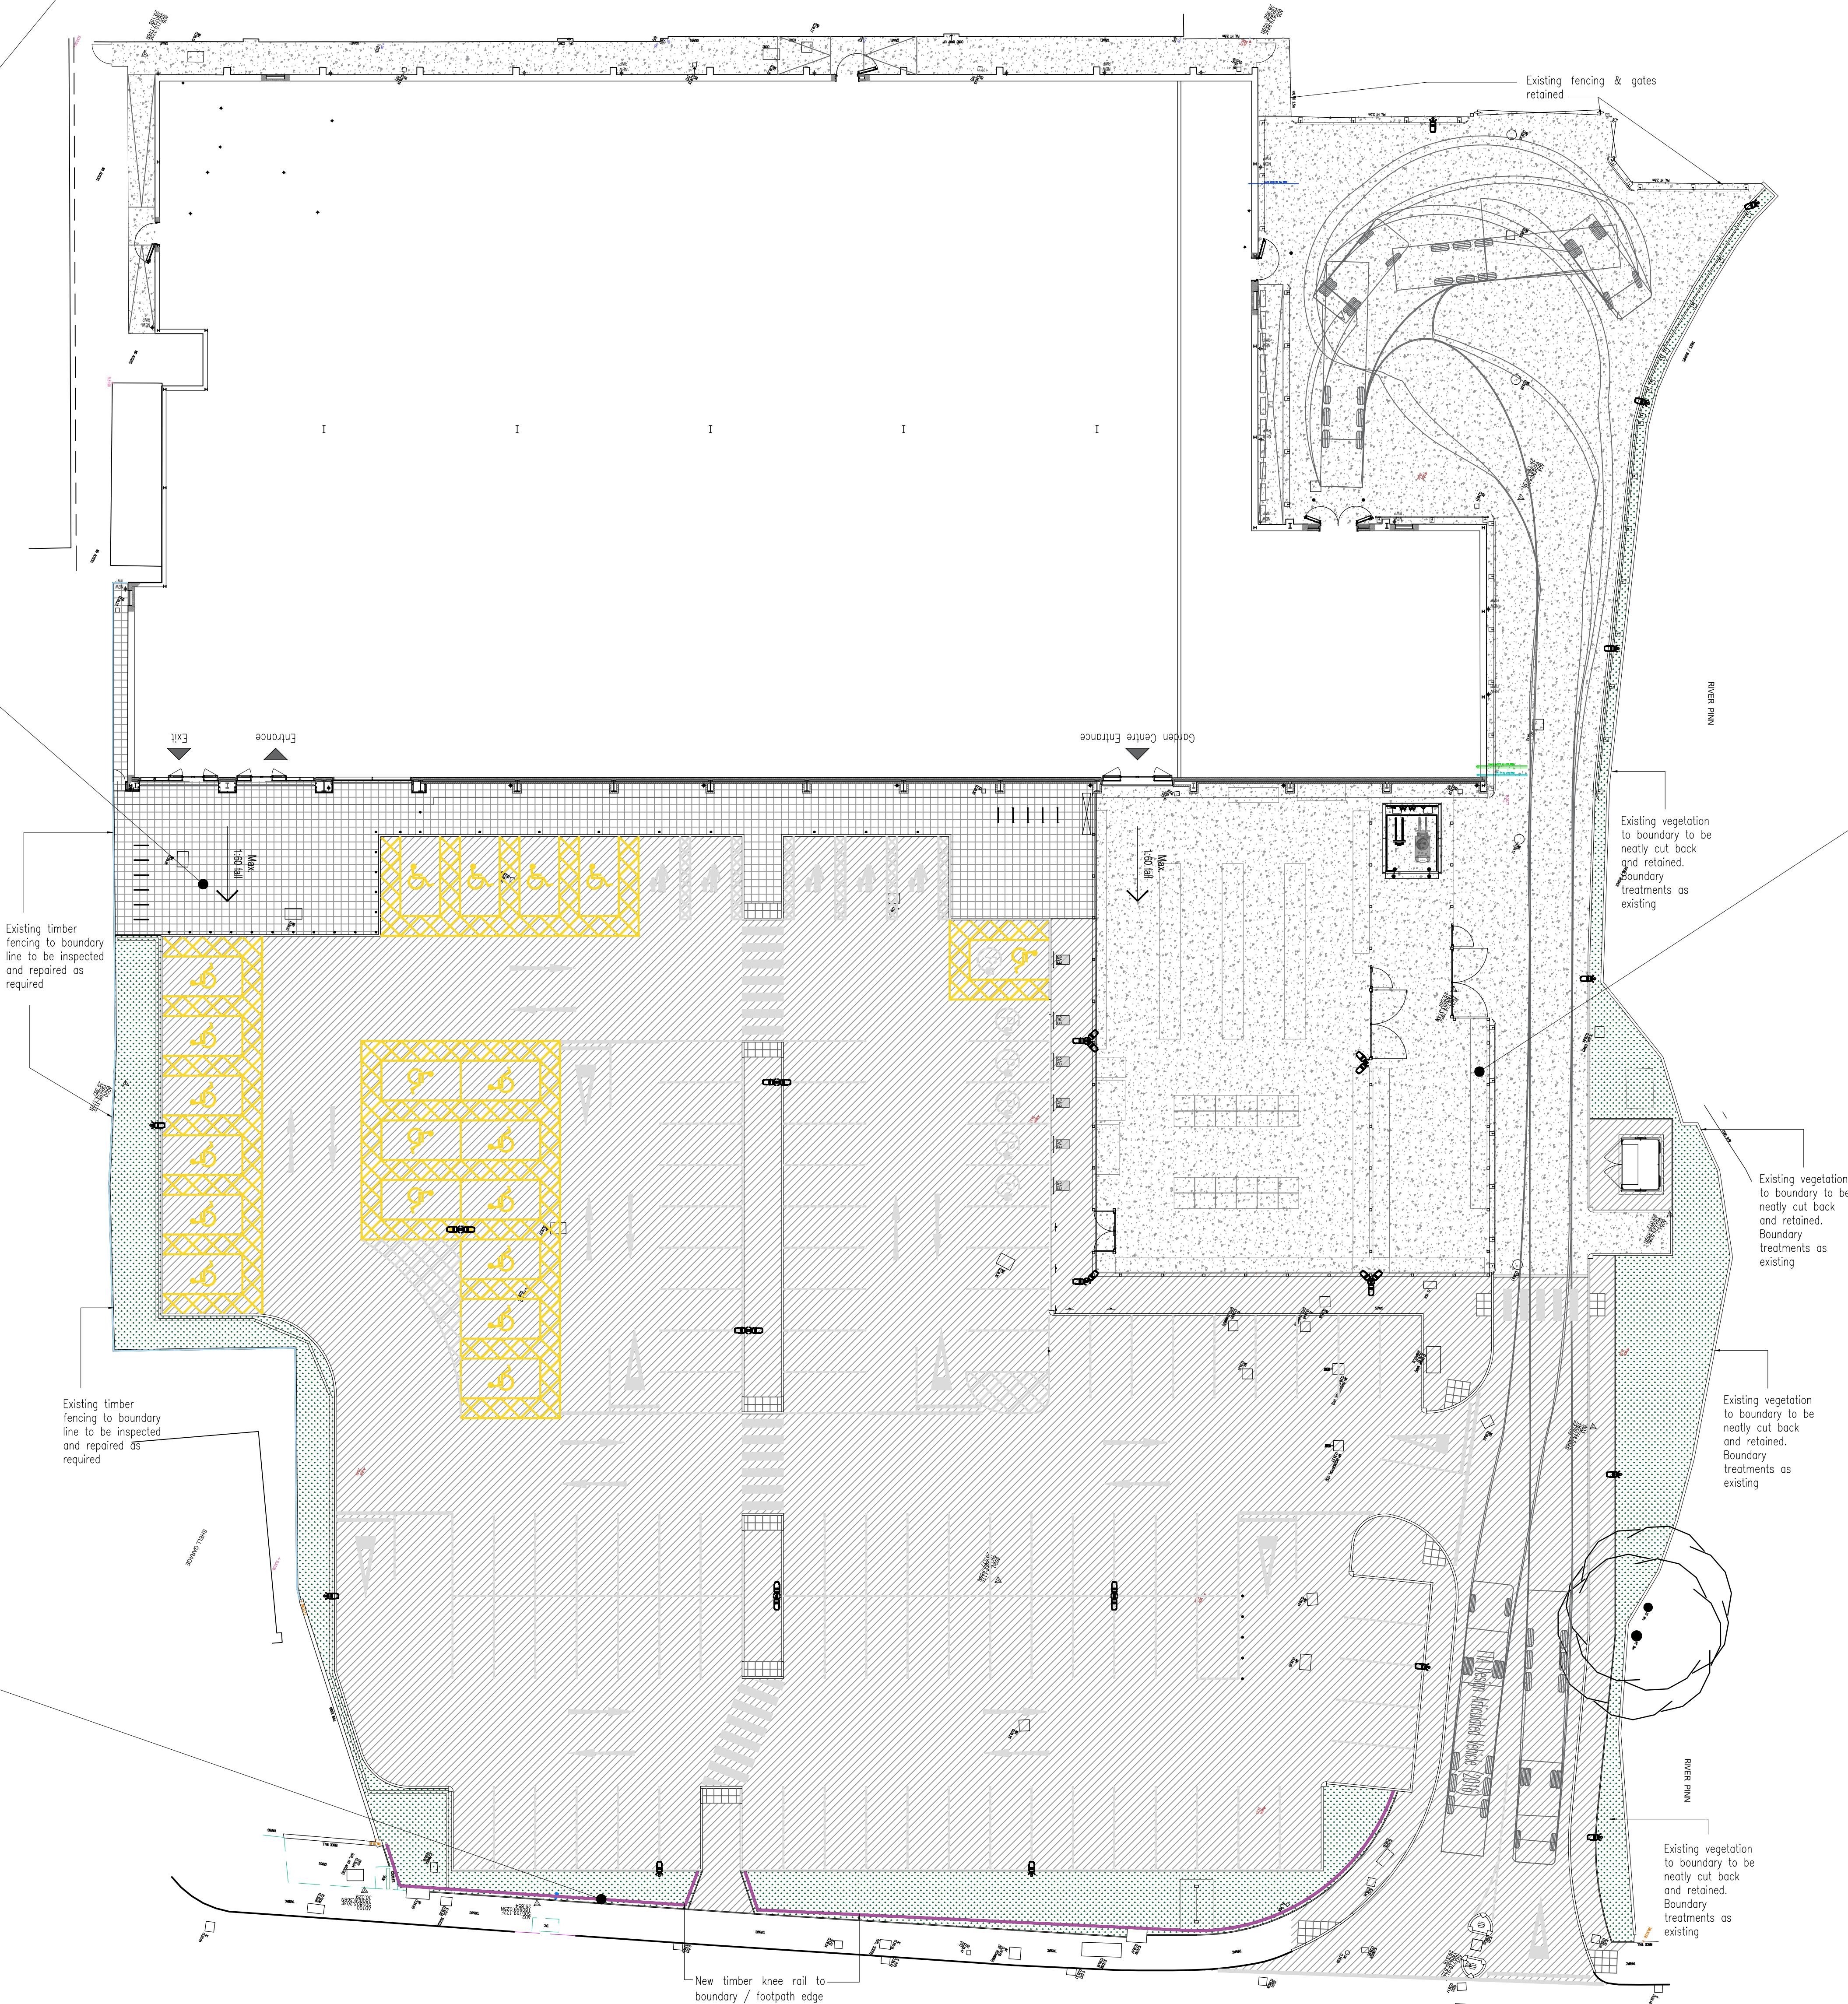

home bargains

TOP BRANDS - BOTTOM PRICES

Planning

A

REV.

04.01.24

DATE

Boundary treatments amended to watercourse
AMENDMENT

WPL Consulting LLP
1 Airport West, Lancaster Way, Leeds, LS19 7ZA
Tel: 0113 202 9444 Fax: 0113 202 9333
E-mail: mail@wplconsulting.co.uk

PROJECT TITLE
217 High Street
Yewlsley
West Drayton

DRAWING TITLE
Proposed External Materials

PROJECT No:
9864

SCALE:
Varies @ A0

DRAWING No:
112

DATE:
02.01.24

REVISION:
A

DRAWN BY:
TR

CHECKED BY:

DATE: