




SIMILAR HOME BARGAINS ENTRANCE FEATURE

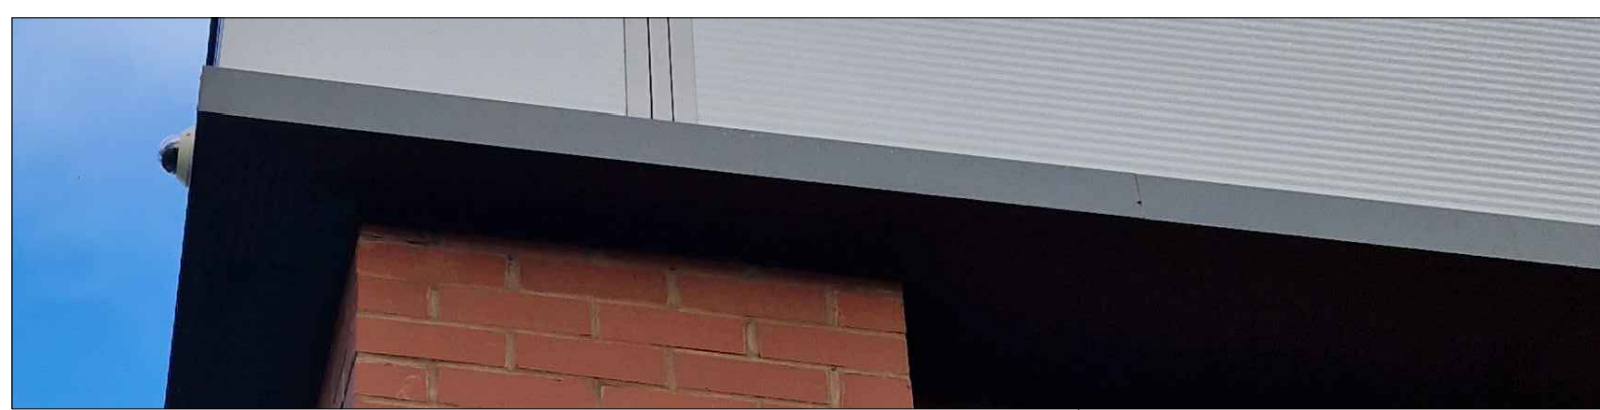

Insulated Soffit - Colour - RAL: 7012




Powder coated aluminum parapet trims - Colour - RAL: 7012




Powder coated aluminum frame Garden center bi parting glazed doors. Colour: Grey - RAL: 7011



Mansafe system

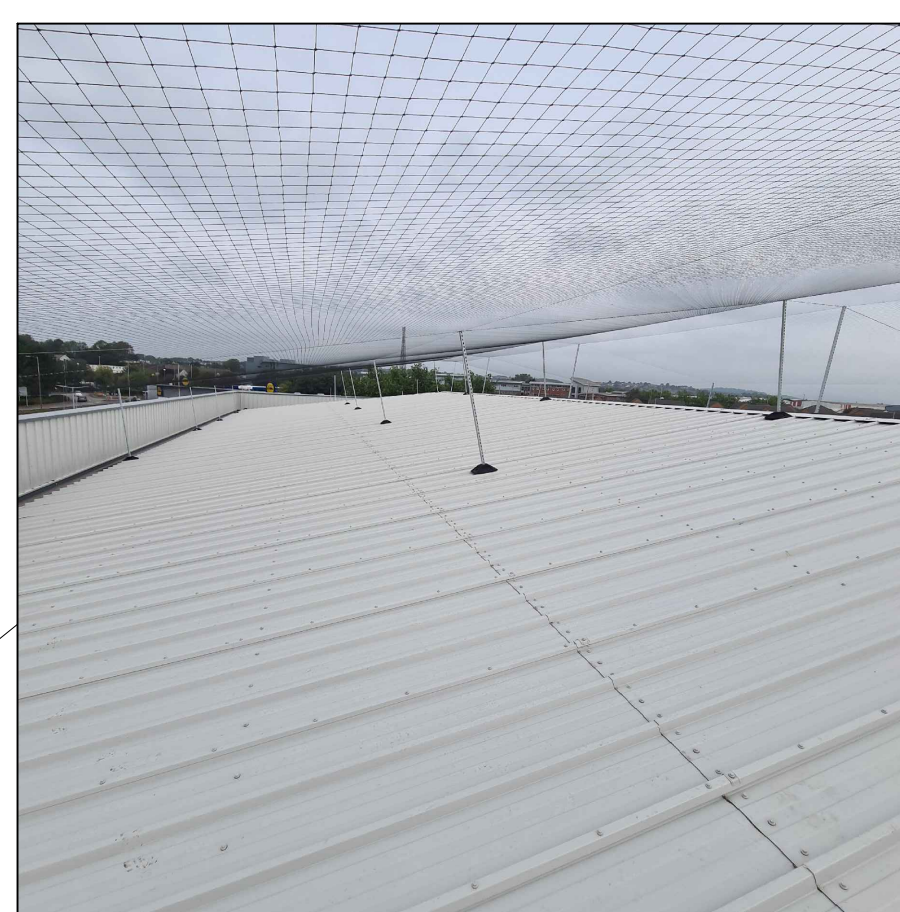


KINGSPAN KS100RW TRAPEZOIDAL ROOF SHEETING AND WALL PANELS TO REAR OF PARAPETS, WITH MATCHING ASSOCIATED TRIMS AND FLASHINGS. COLOUR RAL 080 70 05 / BS 10A05 (GOOSEWING GREY)

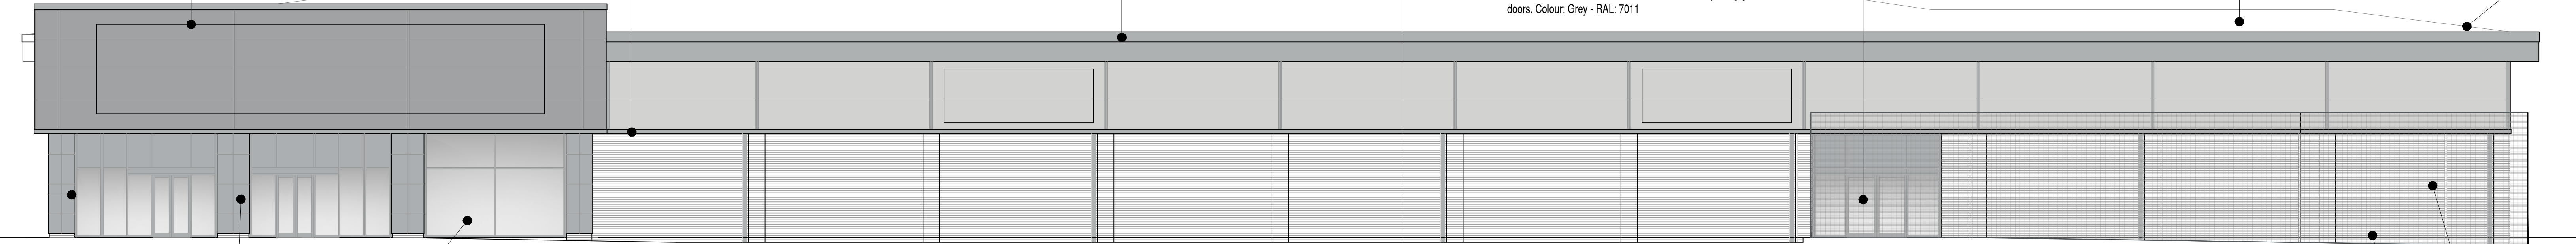

PROPOSED FRONT NORTH EAST ELEVATION
SCALE 1:100



GREY COLUMN ENCASEMENT

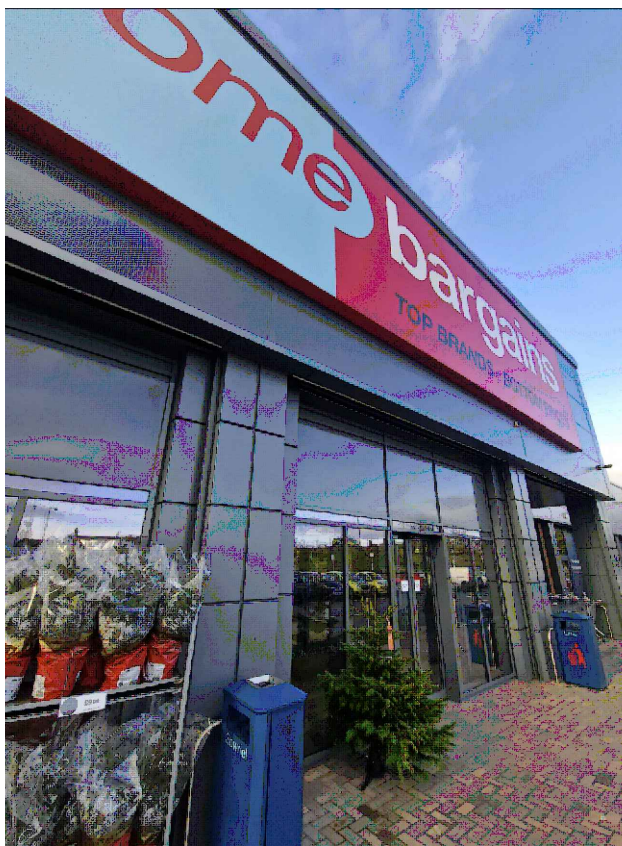

TYPICAL SHOPFRONTS & COLUMN
ENCASEMENTS




IMAGE SHOWING MARSHALLS SAXON 450mm X 450mm PAVING FLAGS
INSTALLED TO ENTRANCE AREA



Cycle Sheffield Stand - Galvanised





IMAGE SHOWING SUGGESTED TIMBER KNEE RAIL AS
INDICATED BY PURPLE LINE

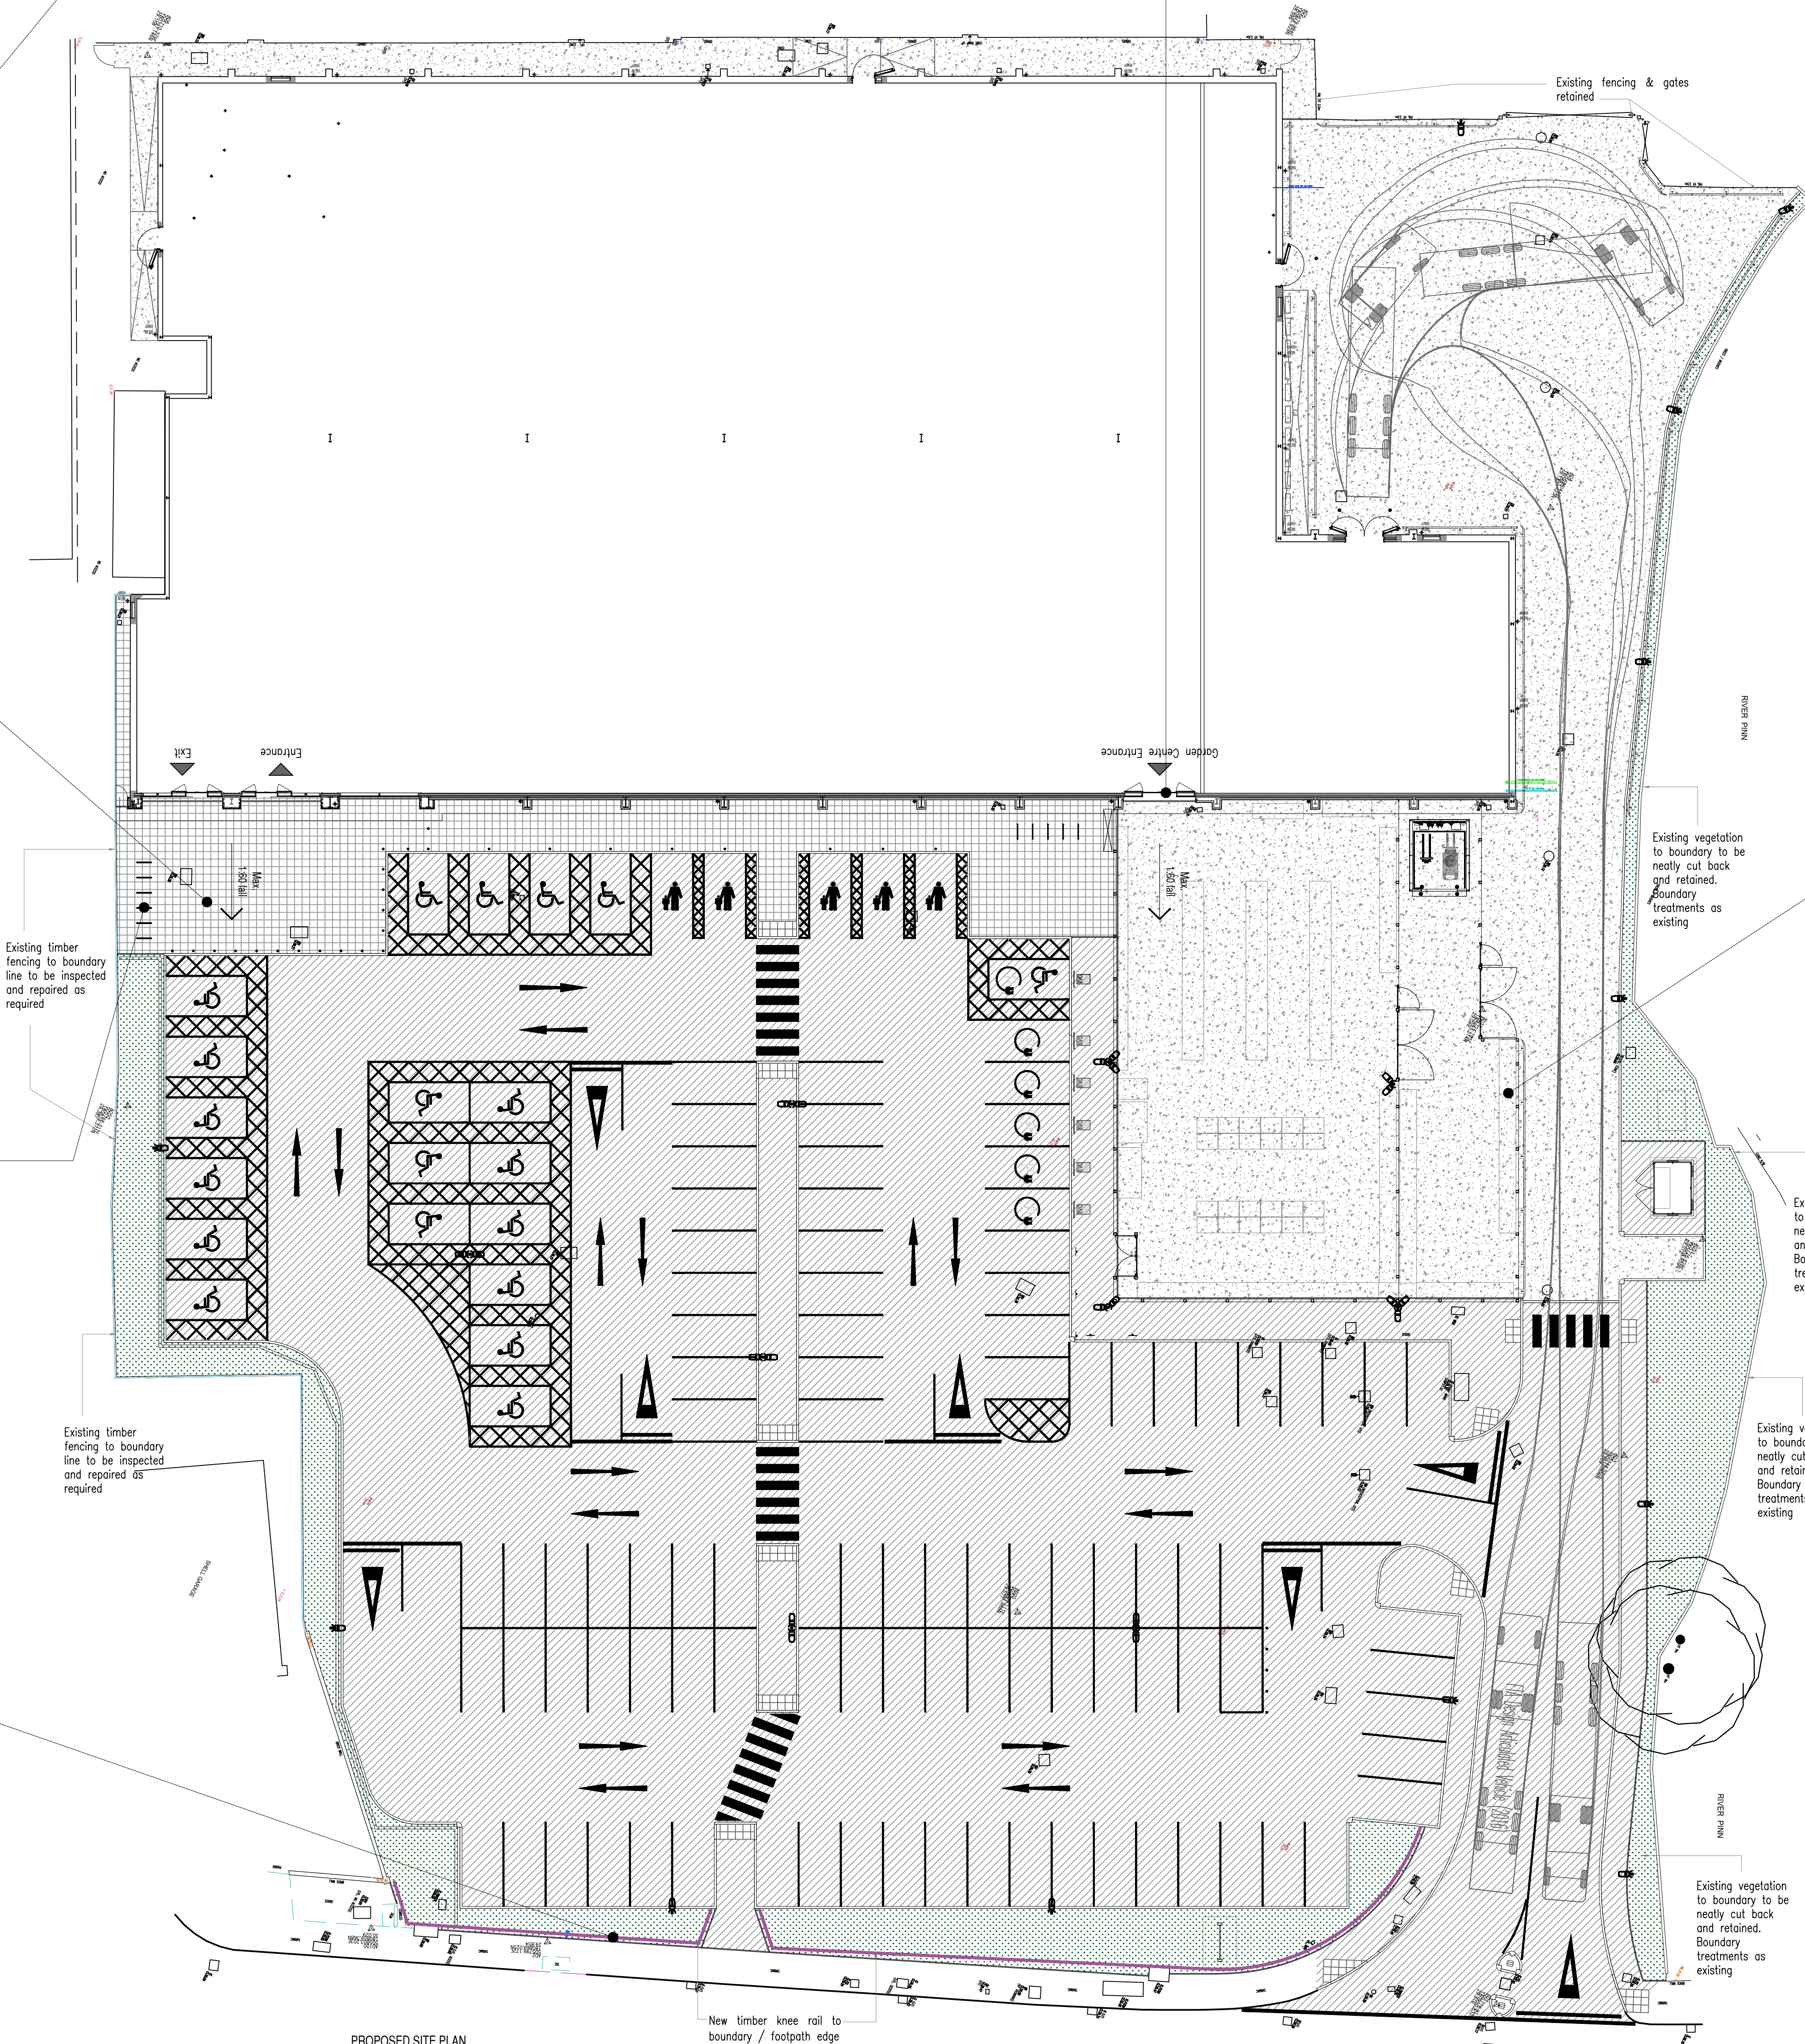



PROPOSED SITE PLAN
SCALE 1:200



BRICKWORK ABOVE DPC TO BE SANDEEWOOD YELLOW MULTI

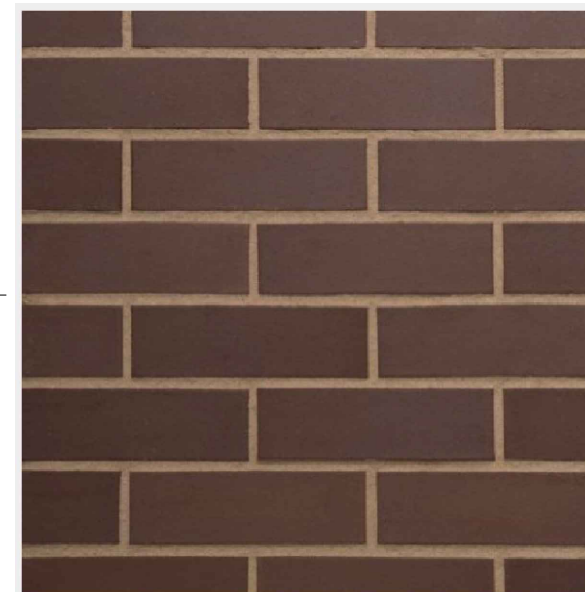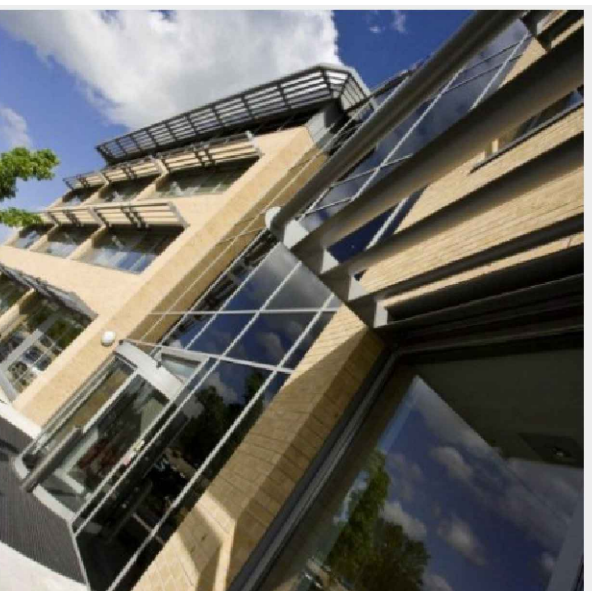


BRICKWORK BELOW DPC TO BE STAFFORDSHIRE SMOOTH BROWN

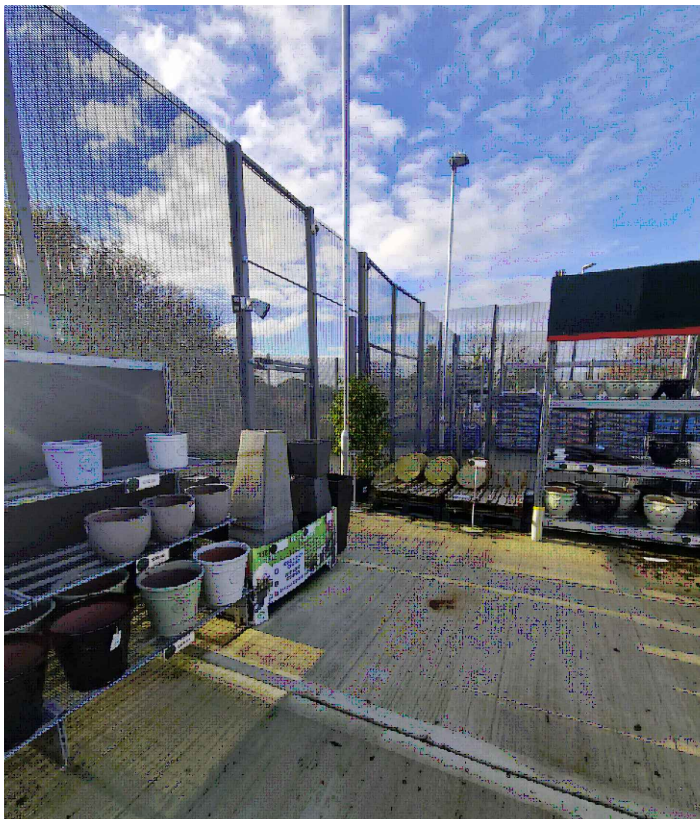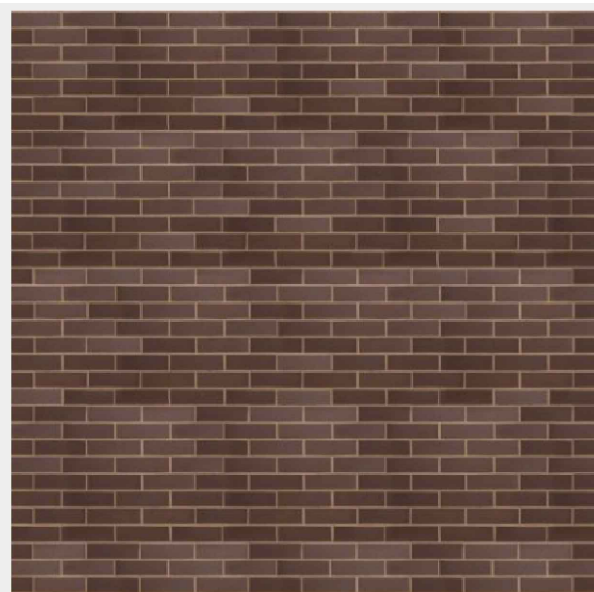


GARDEN CENTRE FENCING AS VIEWED FROM INSIDE
GARDEN CENTRE



GARDEN CENTRE FENCING AS VIEWED FROM OUTSIDE
GARDEN CENTRE

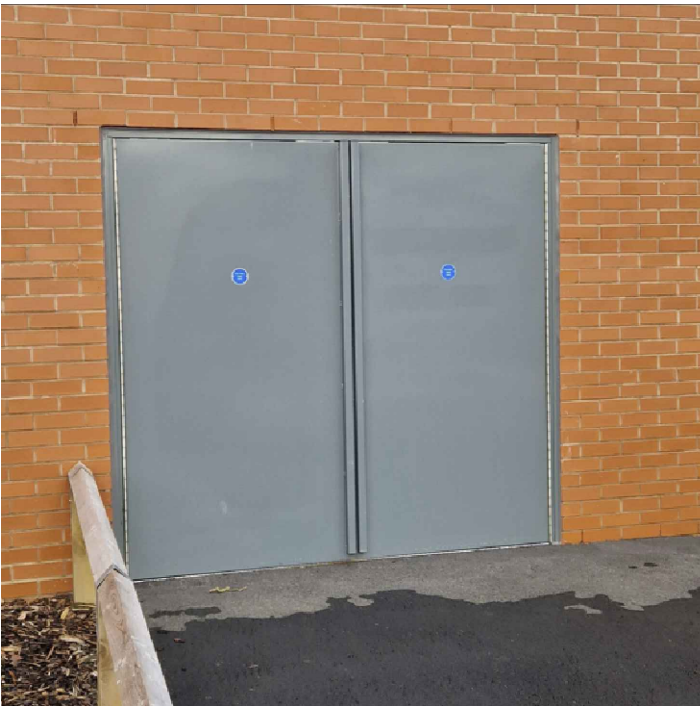

GREY ROBUST FIRE ESCAPE DOORS

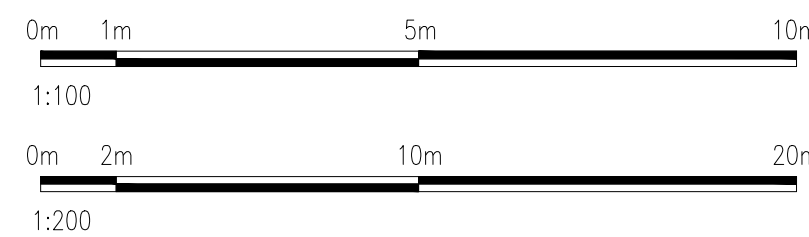

home bargains

TOP BRANDS - BOTTOM PRICES

Planning

9	07.02.24	Amend walls and trim, GC door and window details
A	04.01.24	Boundary treatments amended to waterproof
REV.	DATE	AMENDMENT

WPL

WPL Consulting LLP

1 Airport West, Lancaster Way, Leeds, LS19 7ZA

Tel: 0113 202 9444 Fax: 0113 202 9333

E-mail: mail@wplconsulting.co.uk

PROJECT TITLE

217 High Street
Viewesley
West Drayton

DRAWING TITLE

Proposed External Materials

PROJECT No:	DRAWING No:	REVISION:
9864	112	B
SCALE:	DATE:	DRAWN BY:
Varies @ A0	02.01.24	TR
CHECKED BY:	DATE:	