




SIMILAR HOME BARGAINS ENTRANCE FEATURE

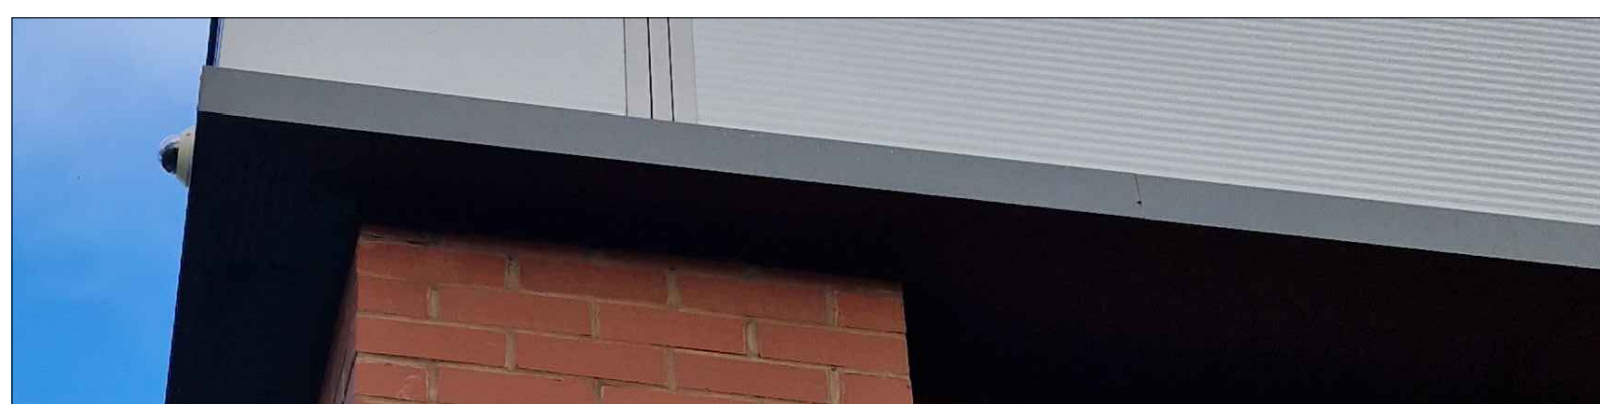


Insulated Soffit - Colour - RAL 7012




Powder coated aluminum parapet trims - Colour - RAL 7012




Powder coated aluminum frame Garden center bi parting glazed doors. Colour - Grey - RAL 7011

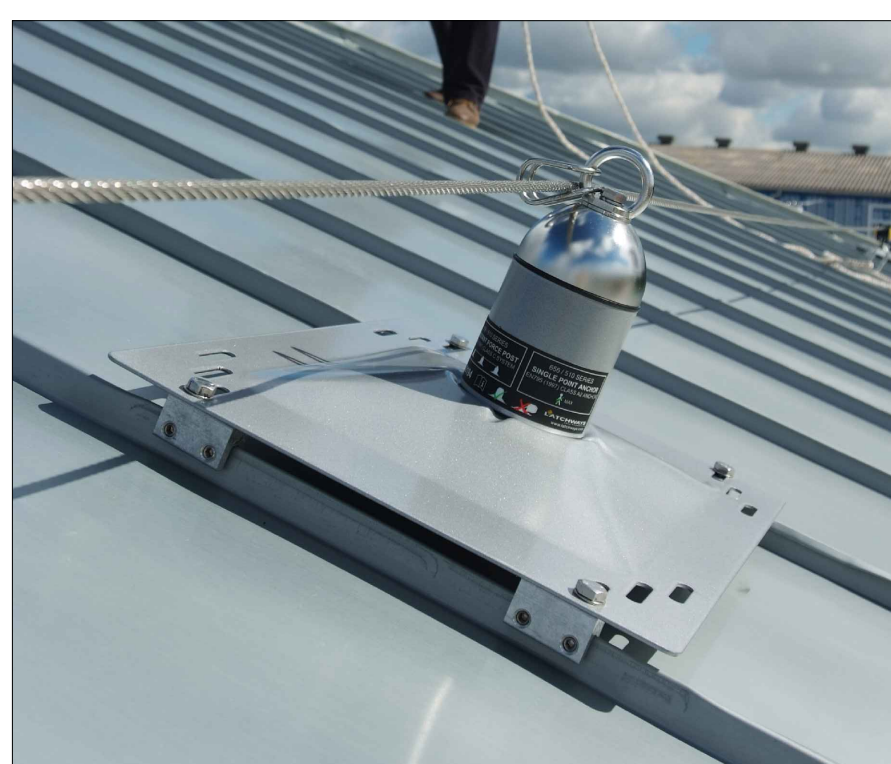


Marshall system

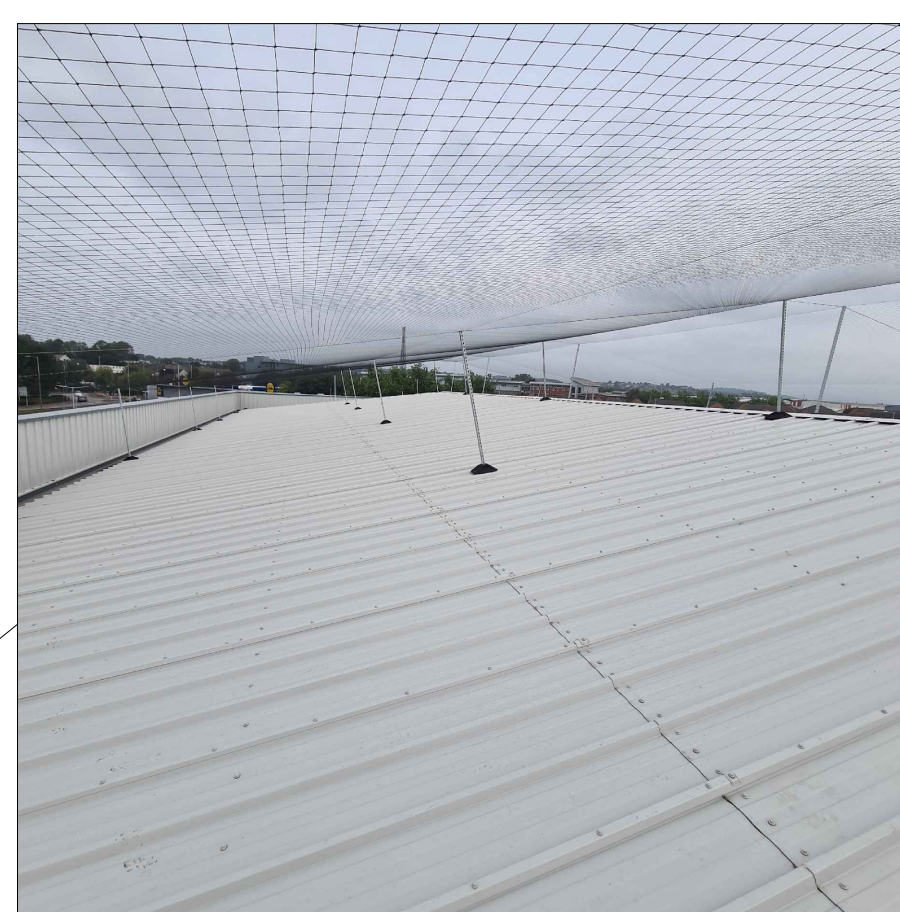

KINGSPAN KS1000RW TRAPEZOIDAL ROOF SHEETING AND WALL PANELS TO REAR OF PARAPETS, WITH MATCHING ASSOCIATED TRIMS AND FLASHINGS. COLOUR RAL 080 70 05 / BS 1045 (GOOSEWING GREY)

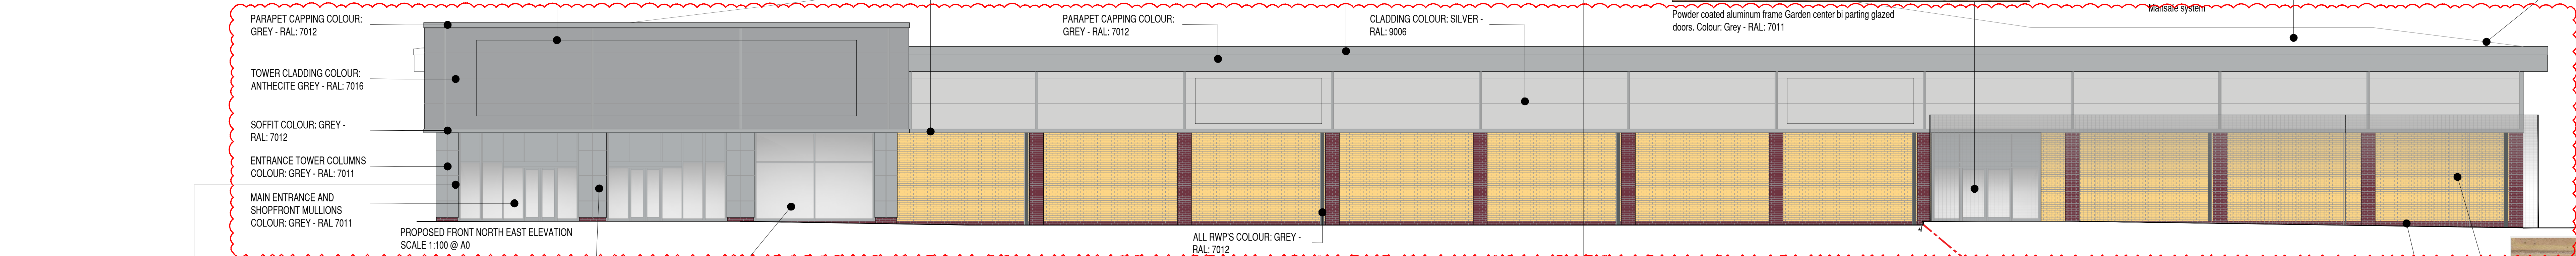

GREY COLUMN ENCASEMENT - RAL 7011

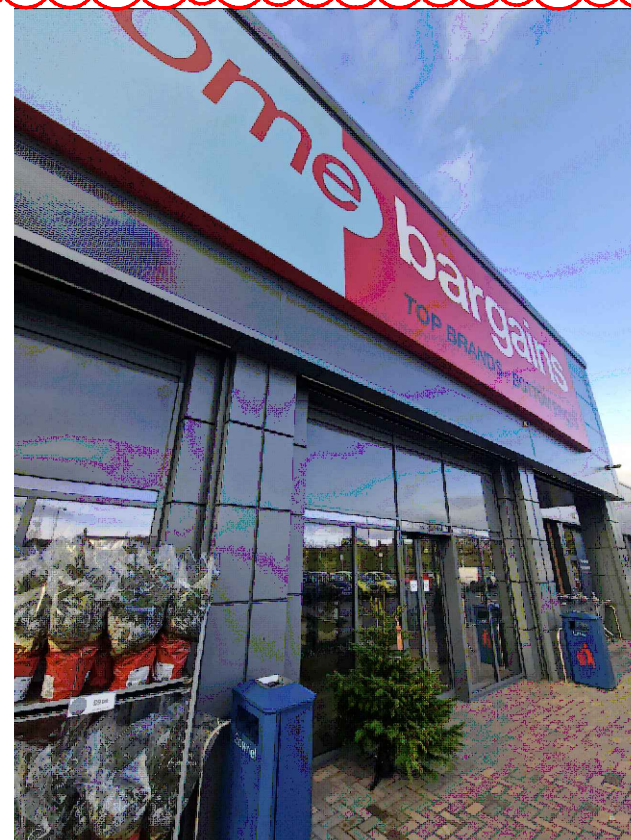

TYPICAL SHOPFRONTS & COLUMN ENCASEMENTS - RAL 7011


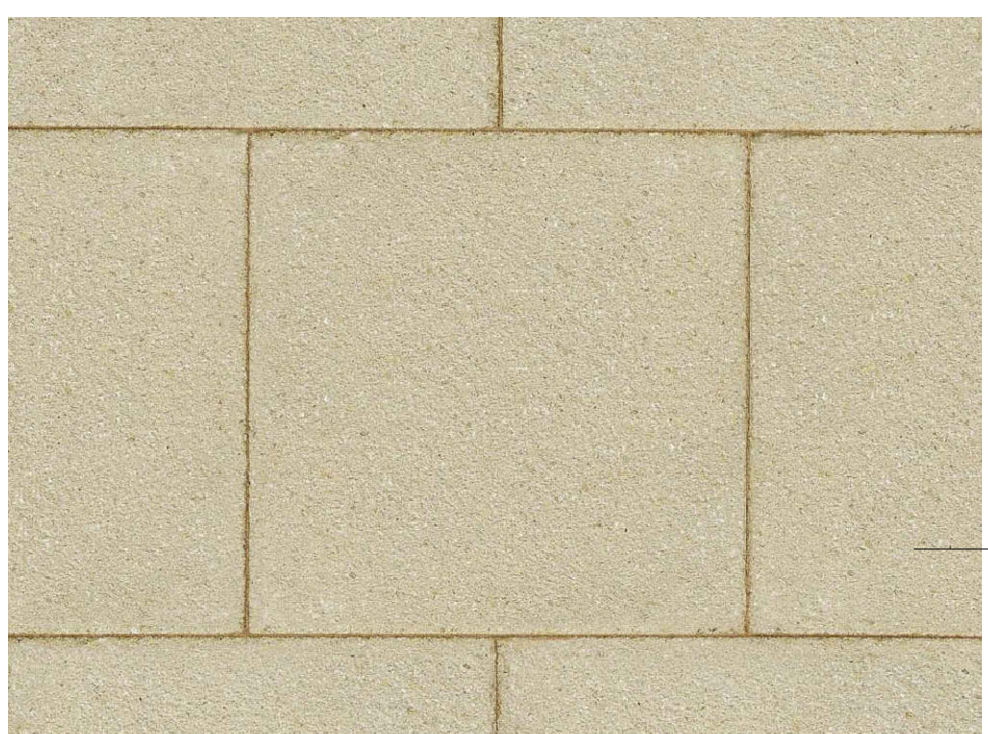



IMAGE SHOWING MARSHALLS SAXON 450mm X 450mm PAVING FLAGS INSTALLED TO ENTRANCE AREA



Polycarbonate Cycle shelter with Cycle Sheffield Stand - Galvanised

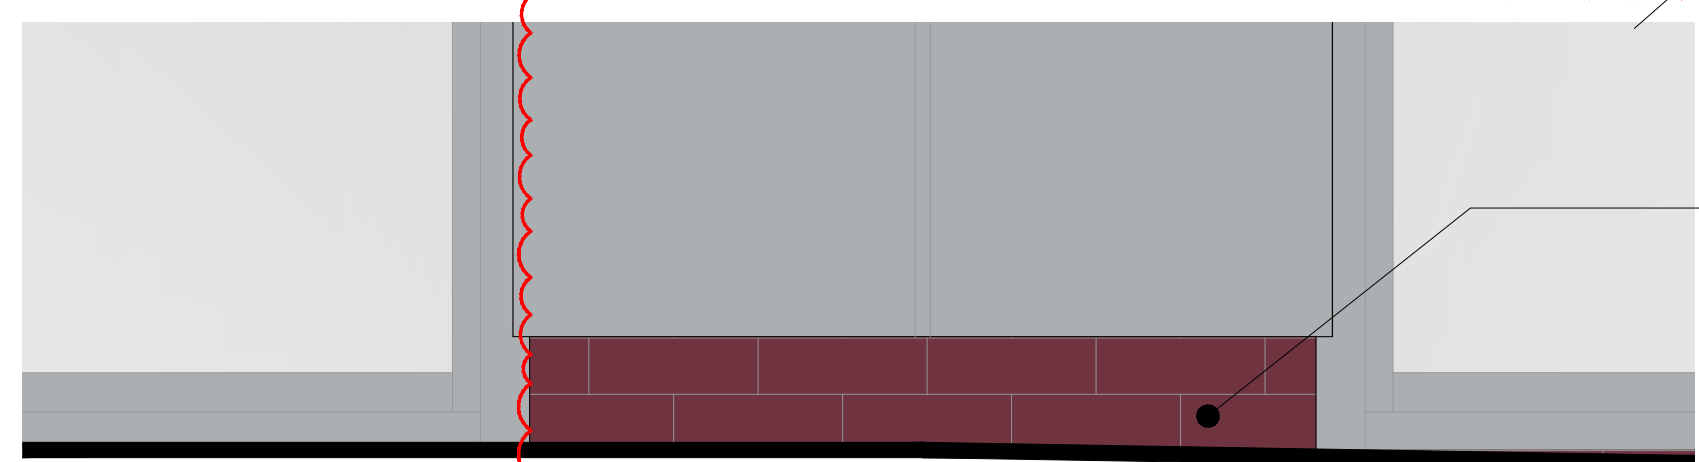


Column Uprights Scale 1:10 @ A0

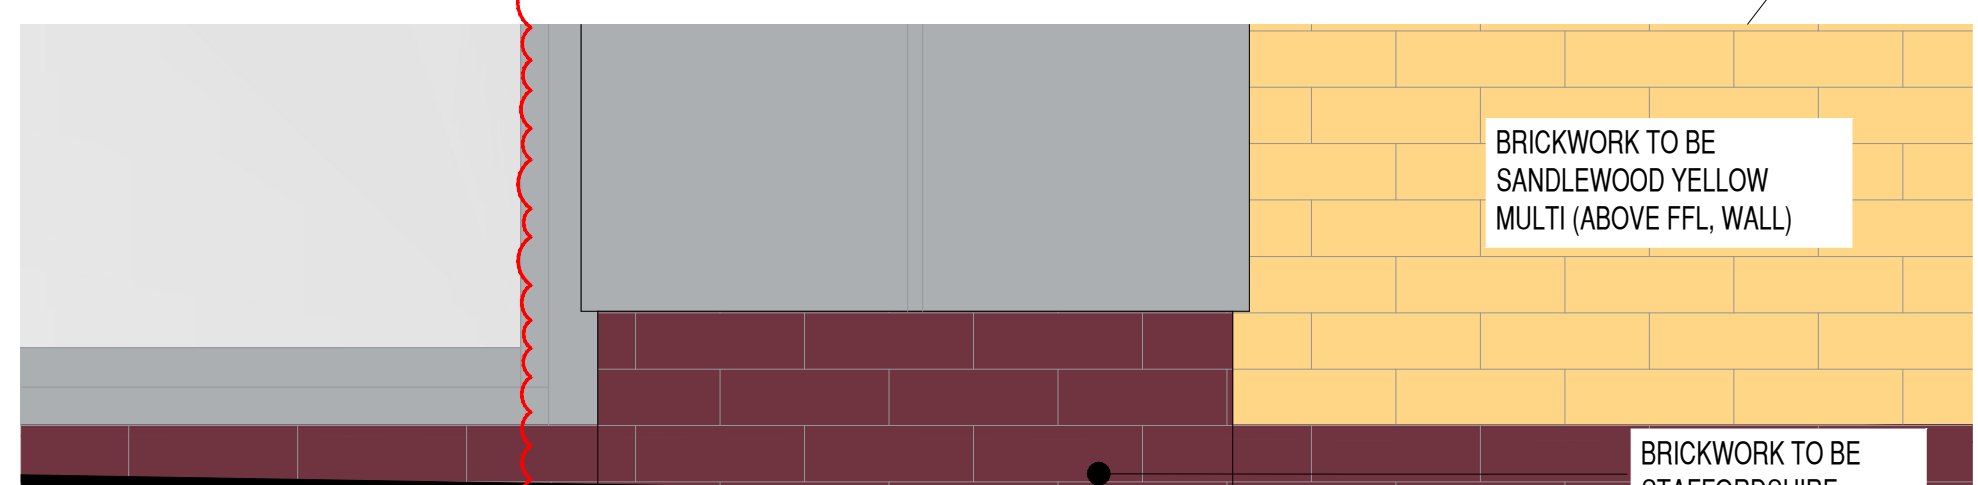


Column Uprights Scale 1:10 @ A0




IMAGE SHOWING SUGGESTED TIMBER KNEE RAIL AS INDICATED BY PURPLE LINE

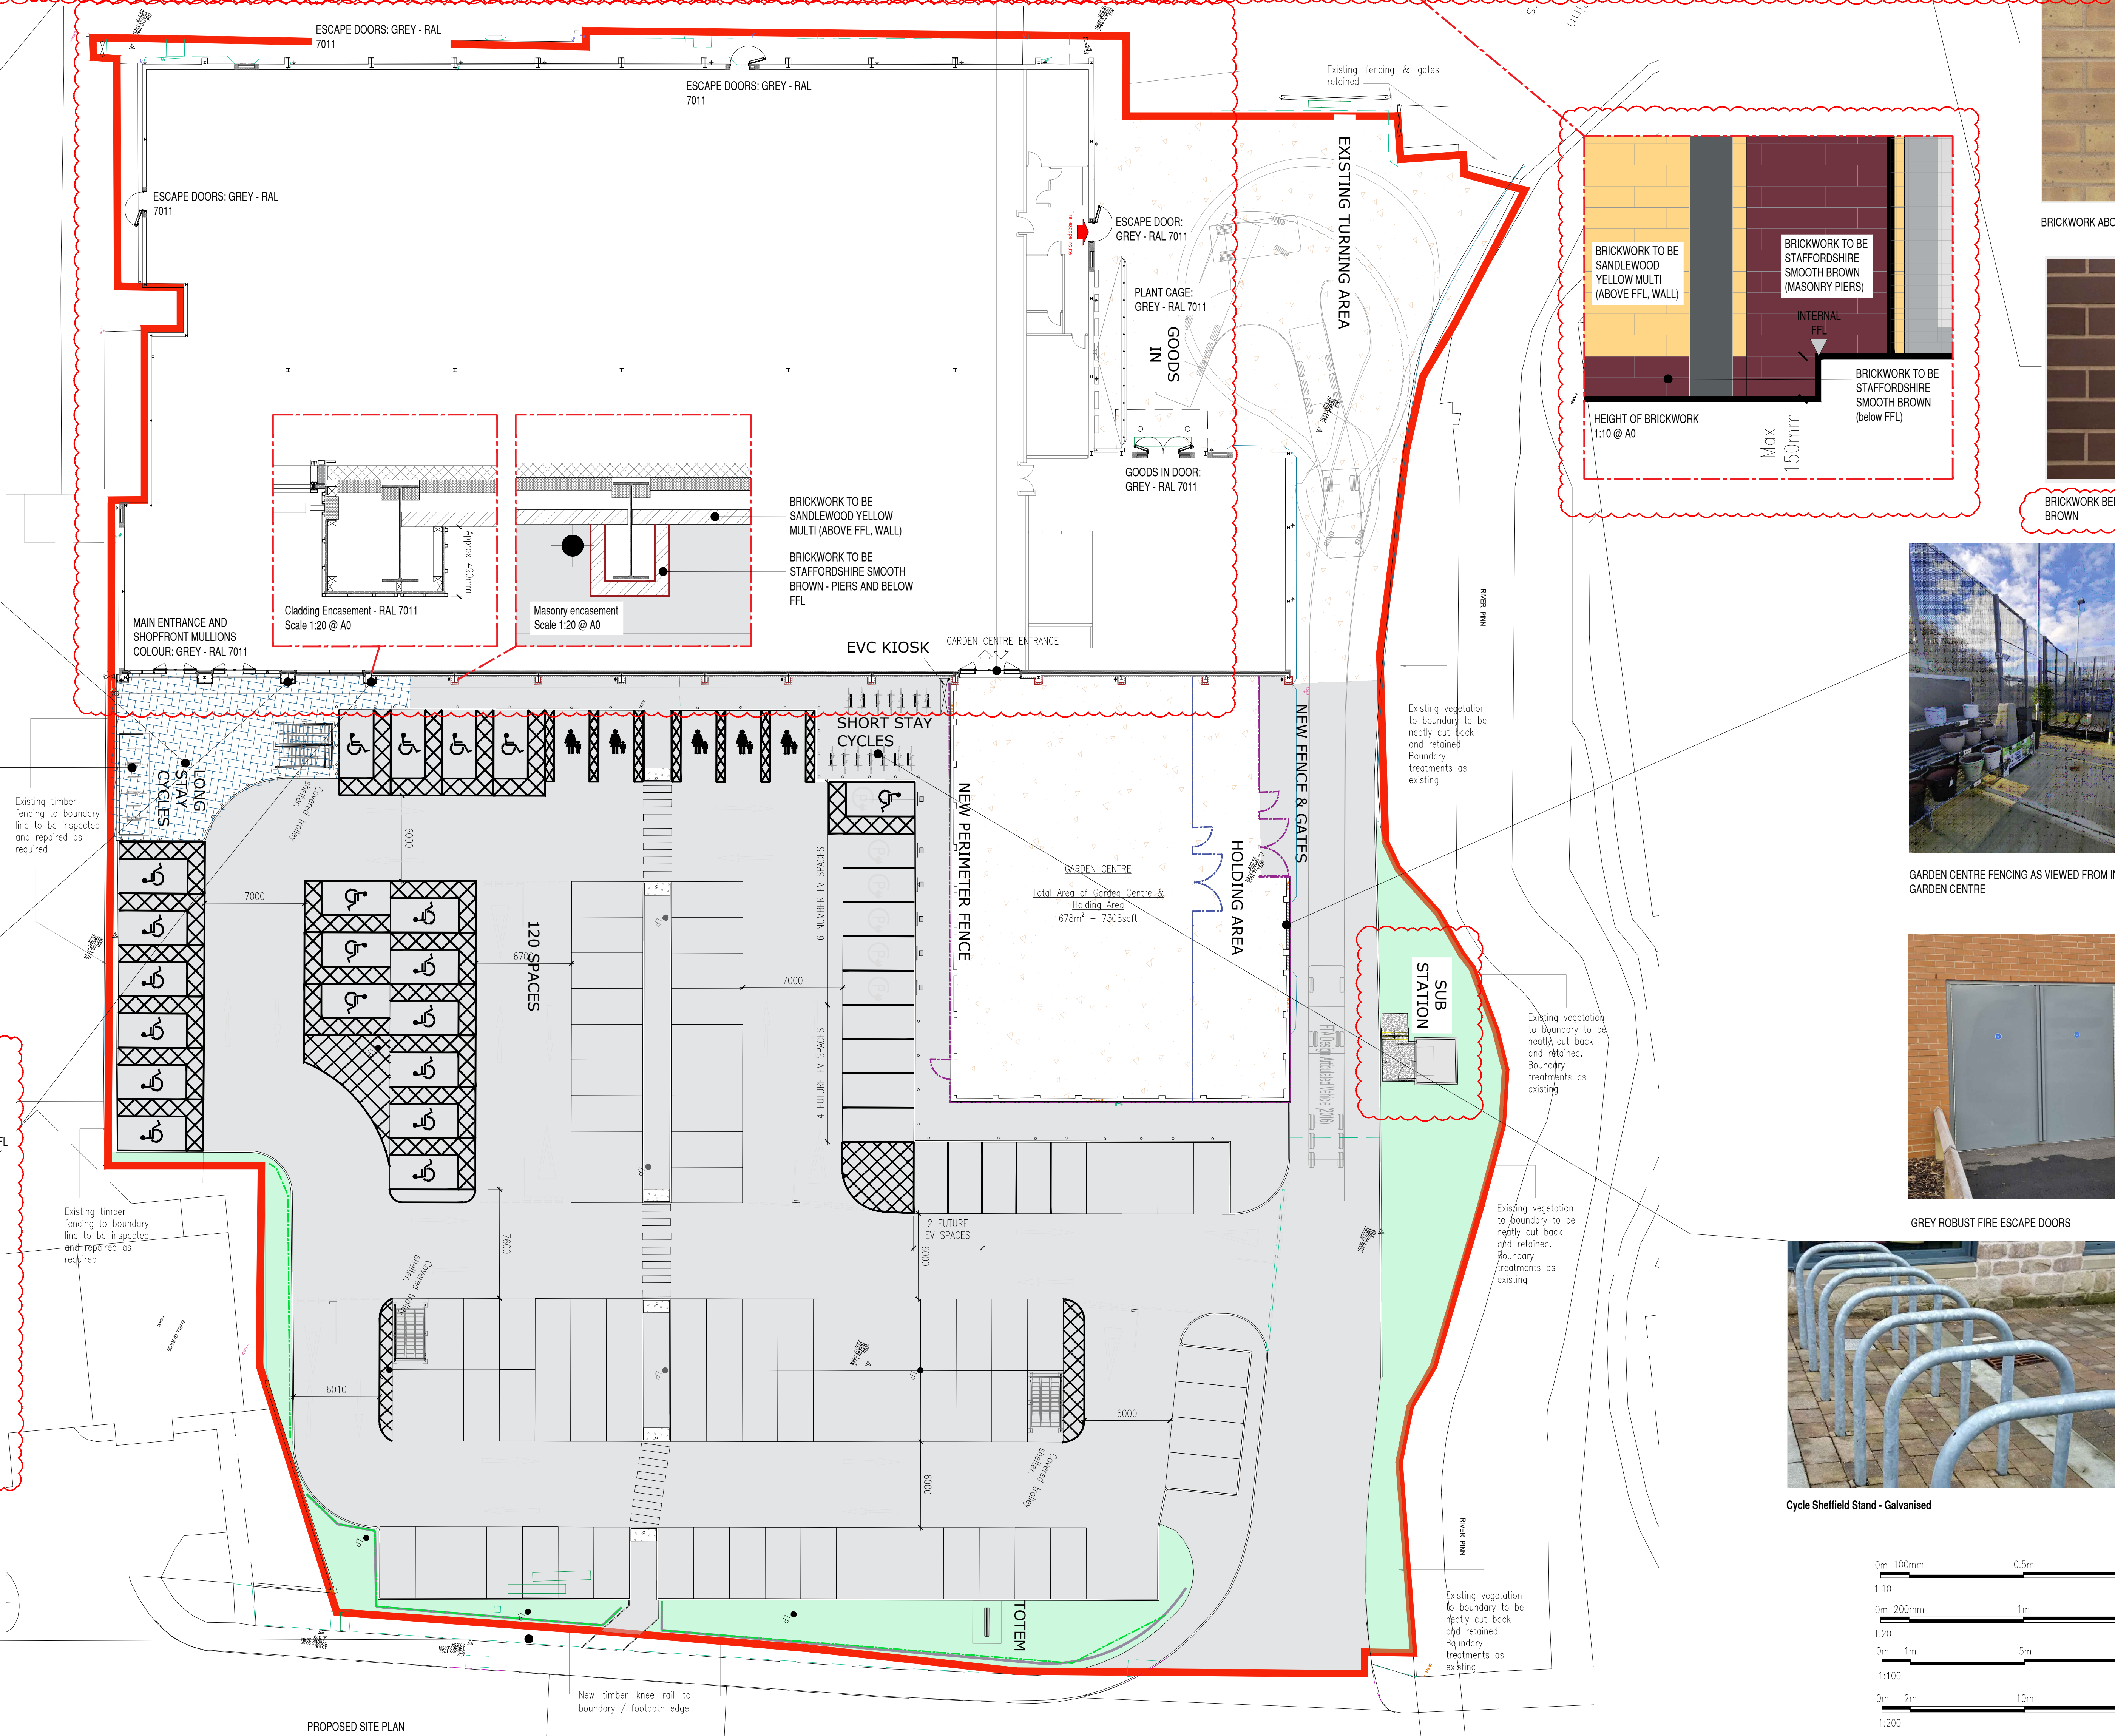


PROPOSED SITE PLAN SCALE 1:200 @ A0

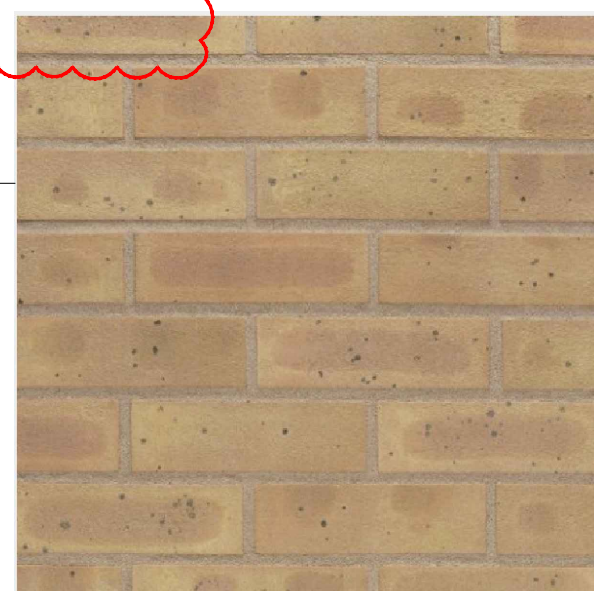


BRICKWORK ABOVE DPC TO BE SANDEWOOD YELLOW MULTI

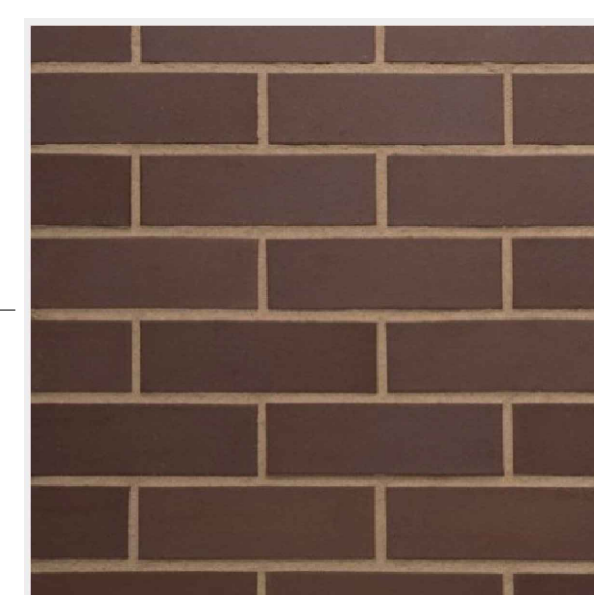


BRICKWORK BELOW DPC AND COLUMN ENCASEMENTS TO BE STAFFORDSHIRE SMOOTH BROWN

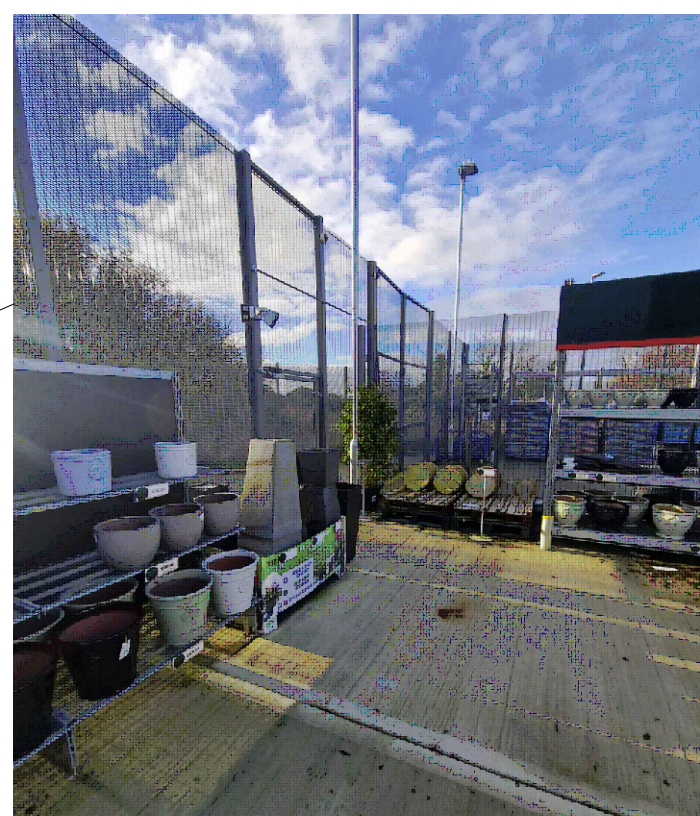

GARDEN CENTRE FENCING AS VIEWED FROM INSIDE GARDEN CENTRE

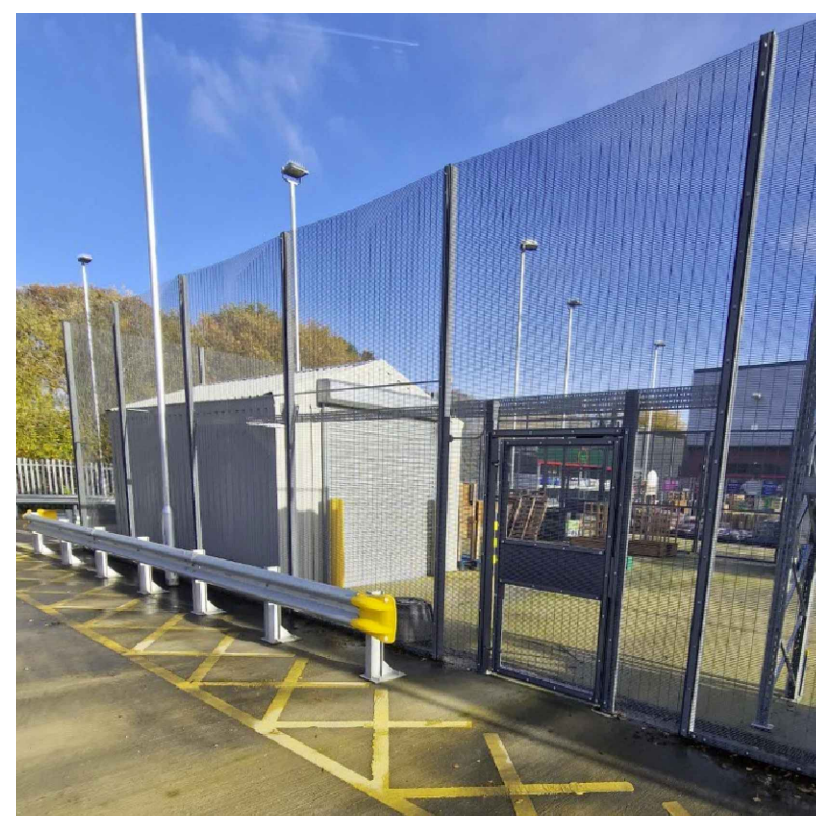


GARDEN CENTRE FENCING AS VIEWED FROM OUTSIDE GARDEN CENTRE

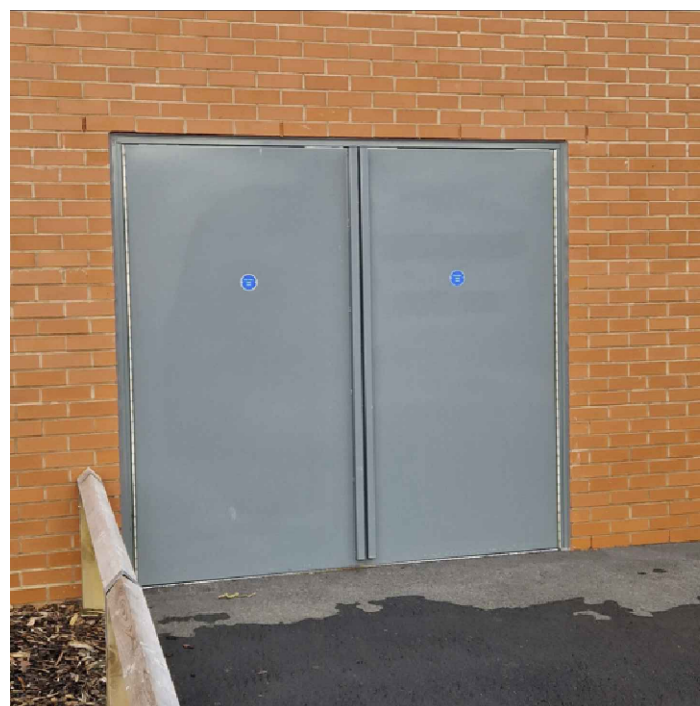

GREY ROBUST FIRE ESCAPE DOORS



Cycle Sheffield Stand - Galvanised

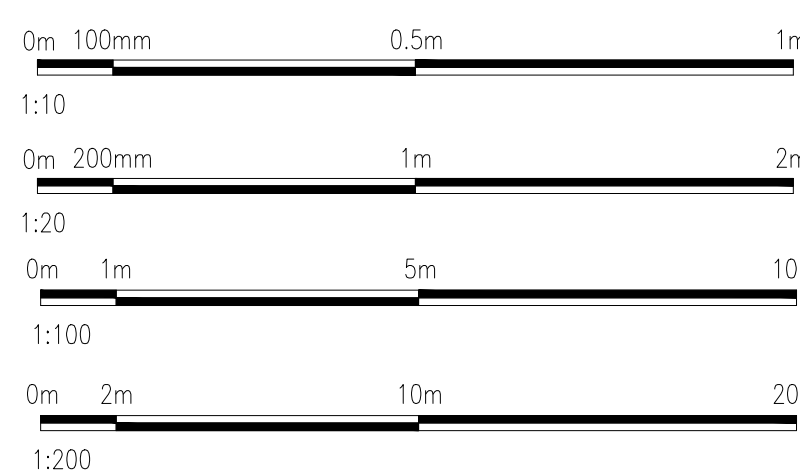

home bargains

TOP BRANDS - BOTTOM PRICES

Planning

F	03.04.24	Final colours added for clarification
E	03.04.24	Site plan design to reflect latest site plan
		Designs updated to reflect previous colour request
D	13.03.24	Sheet Brown column encasements shown to elevation and updated text.
C	13.03.24	Revised column encasement depth.
B	07.03.24	Column lengths shown, elevation revised, column depth dimensioned
A	04.01.24	Added call and trim, GC door and shelved stairs
REV.	DATE	Boundary treatments amended to watercourse

WPL

WPL Consulting LLP

1 Airport West, Lancaster Way, Leeds LS19 7ZA

Tel: 0113 202 9444 Fax: 0113 202 9333

E-mail: mail@wplconsulting.co.uk

PROJECT TITLE

217 High Street

Yewlsley

West Drayton

DRAWING TITLE

Proposed External Materials

PROJECT No:	DRAWING No:	REVISION:
9864	112	F
SCALE:	DATE:	DRAWN BY:
Varies @ A0	02.01.24	TR
CHECKED BY:	DATE:	