



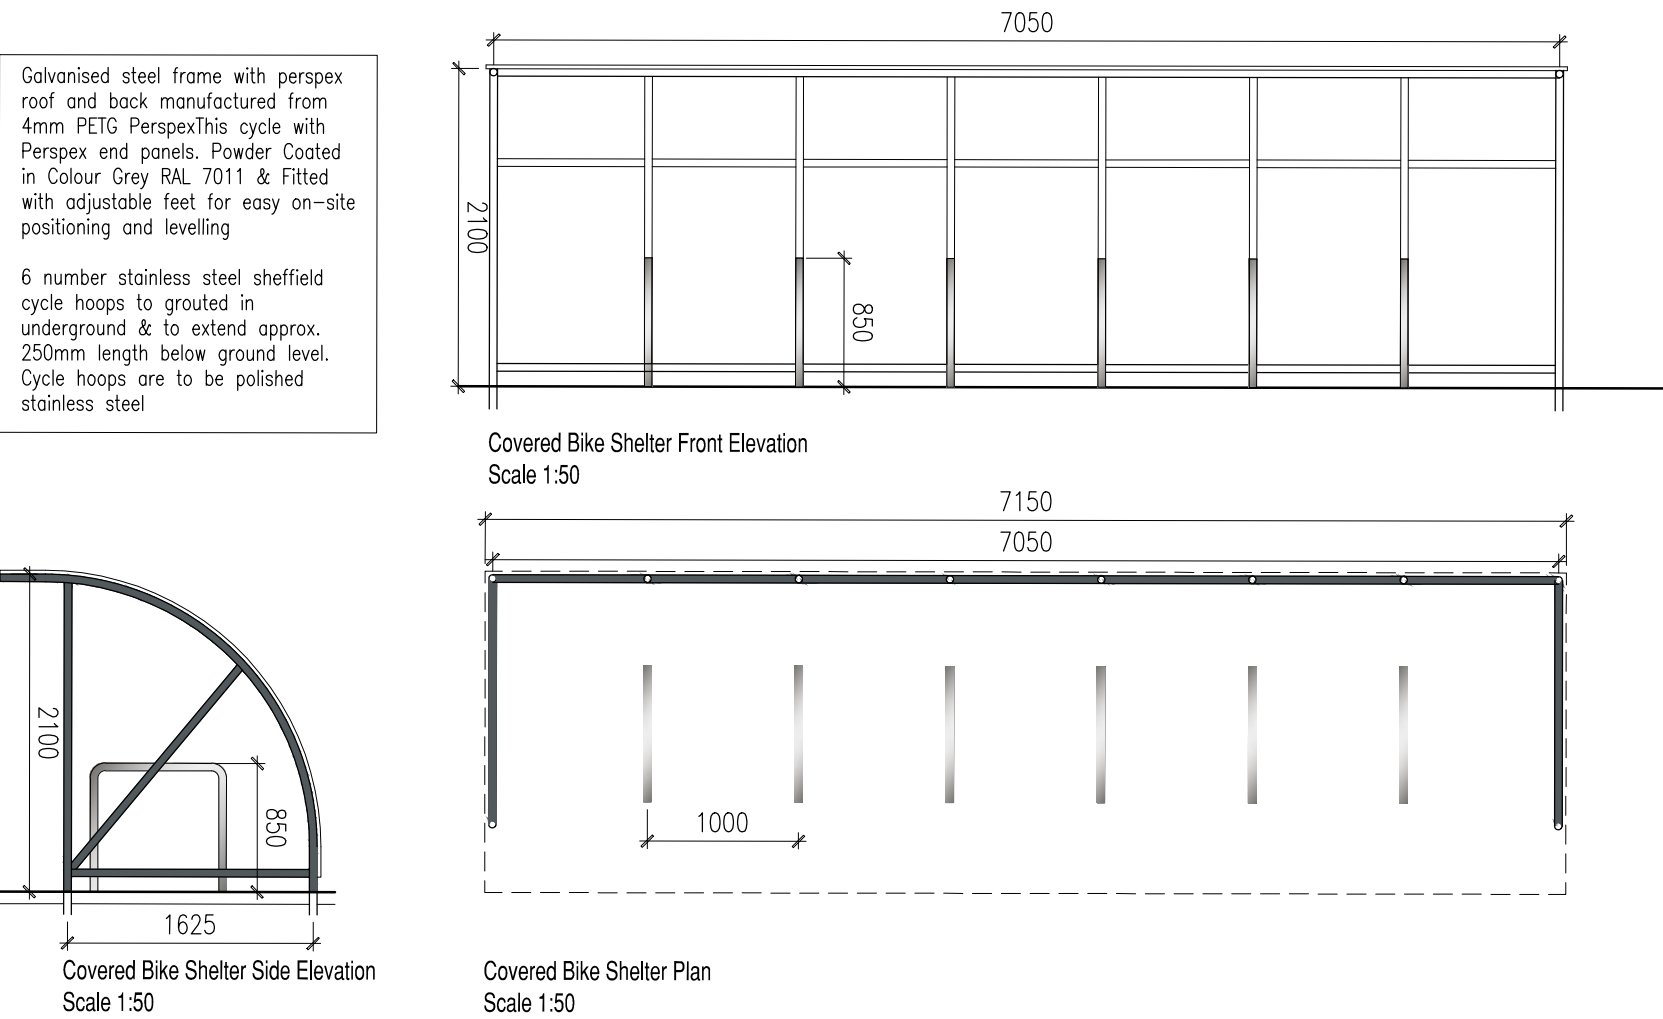

Schedule of Accommodation	
Unit G.I.A.	= 2980sq m / 32076sq ft
Total Car Parking	
= 120 spaces	
Standard	
= 90 spaces	
Disabled	
= 19 spaces	
Disabled + EVC	
= 1 space	
Parent and Child	
= 5 spaces	
Standard EVC	
= 5 spaces	
Not accounted in 'total car parking'	
Future EVC	
= 6 spaces	

- DRAWING KEY**
- LP New lighting standard type, height and lighting to be advised by specialist
 - New drainage and rain water stainless steel isolated 100mm high
 - Site boundary
 - External surfaces are to be laid down from building at approximately 1:50 generally (this project will be to be covered)
 - 600mm high impact stainless steel rail
 - Secure fence panels - 200 weld mesh panels, fence - 2m high
 - Secure fence panels - 200 weld mesh panels, fence - 4.2m high

- New exterior lighting to site to be designed by specialist to give correct lighting levels**
- Block paving, colour - Natural
 - Tactile paving with blister finish to surface.
 - Low maintenance Soft landscape areas in accordance with landscape architects design.
 - Macadam road way, car parking and footway
 - Existing service yard

 

home bargains

TOP BRANDS - BOTTOM PRICES

Planning

L28.04.24

L13.03.24

L16.03.24

H01.12.23

G23.03.23

E21.07.23

D20.07.23

C18.06.23

B21.06.23

A30.03.23

REV.

Site station position updated and adjoining parking spaces omitted

Long stay cycle keep spacing omitted and covered shelter enlarged

Cycle storage updated to reflect comments from planning officer

New sub station shown, low lift truck shed shown

Existing substation removed, new substation added EVC look shown

Schedule of accommodation updated

Cy spaces reduced to 120 and 4 EVC added

Updated Areas for retail unit

Parking to North of site adjacent sub station omitted and shown as landscape

Clearing scale amended to 1:200 at A0

AMENDMENT

WPL

WPL Consulting LLP

1 Airport West, Lancaster Way, Leeds LS19 7ZA

Tel: 0113 202 9444 Fax: 0113 202 9333

E-mail: mail@wplconsulting.co.uk

PROJECT TITLE

217 High Street

Wewley

West Drayton

DRAWING TITLE

Proposed Site Plan

PROJECT No:

9864

SCALE:

1:200 @ A0

DRAWING No:

102

DATE:

19.04.23

REVISION:

L

DRAWN BY:

TR

CHECKED BY:

DATE: