




EXISTING GROUND FLOOR PLAN

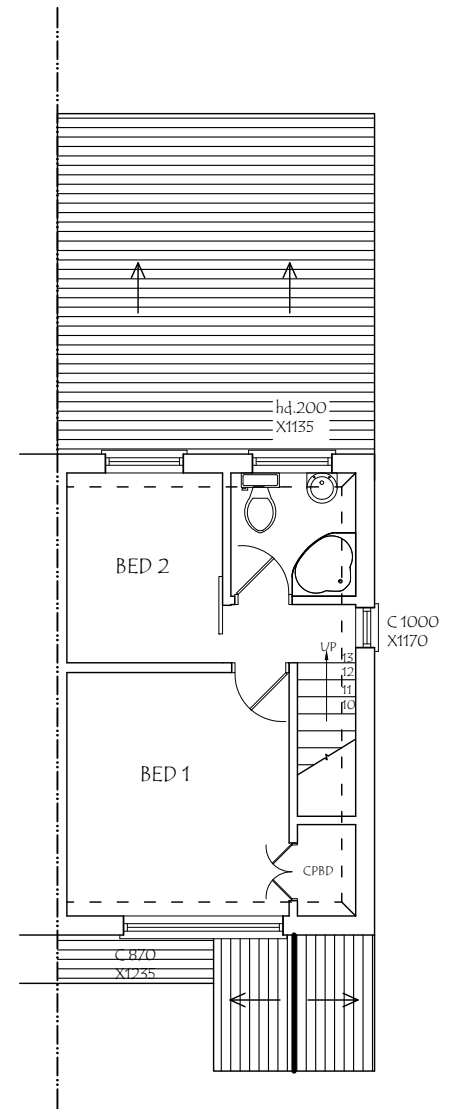


EXISTING FIRST FLOOR PLAN

ADDRESS: 110, LABURNUM ROAD, HAYES, UB3 4JZ, UK.	DRAWING TITLE: EXISTING FLOOR PLANS		DATE: 18/04/2026
	DRG. NO. - PA/110/E.01	REV:	SCALE - 1:100
			DRG. PAPER SIZE: A3

 

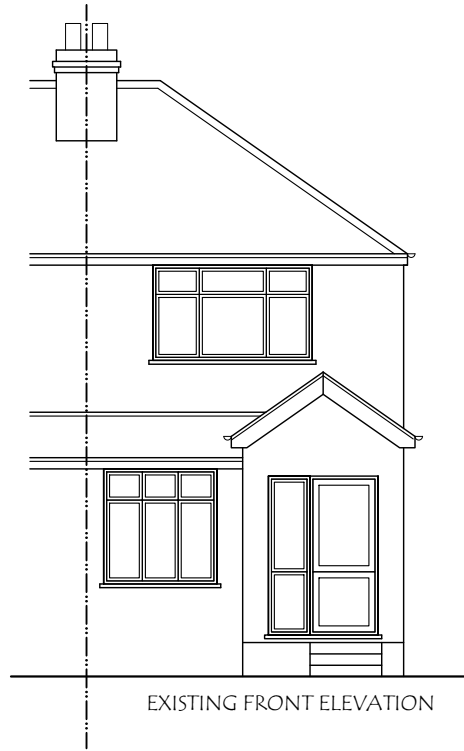

EXISTING FRONT ELEVATION

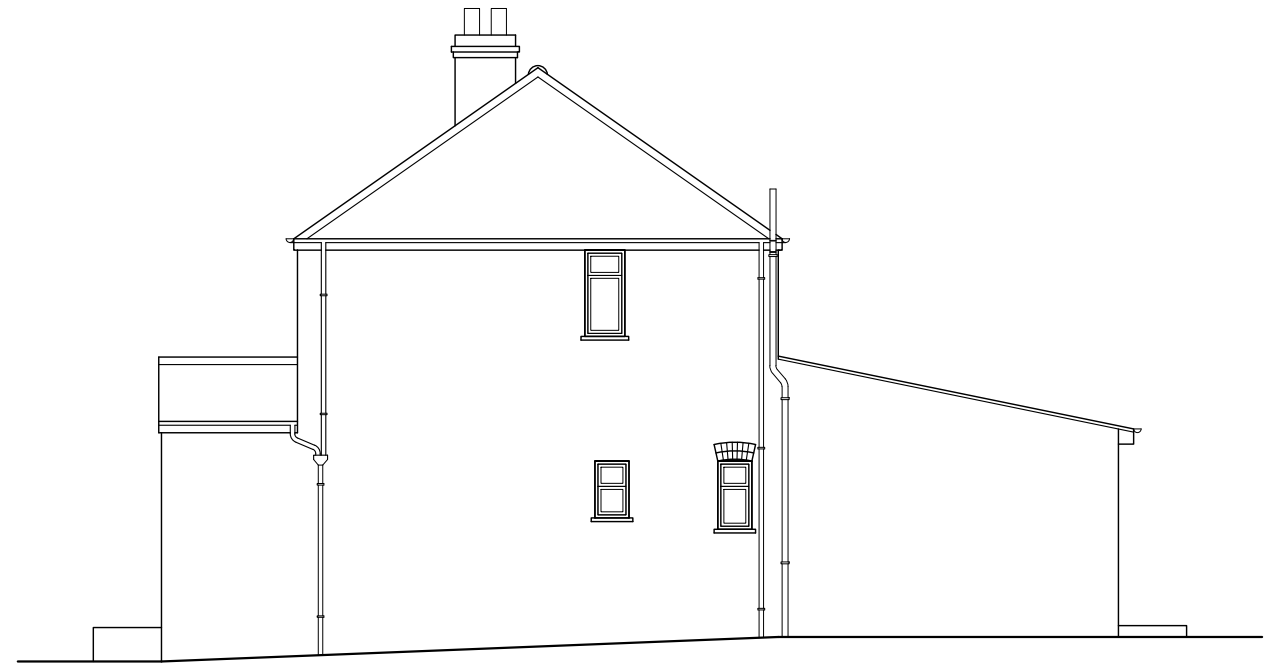

EXISTING SIDE ELEVATION


ADDRESS: 110, LABURNUM ROAD, HAYES, UB3 4JZ, UK.	DRAWING TITLE: EXISTING/PROPOSED ELEVATIONS	DATE: 18/04/2026	MATERIALS TO MATCH EXISTING AS CLOSELY AS POSSIBLE
	DRG. NO. - PA/110/P.02	REV:	

SCALE - 1:100


HIP > GAB.	0.333 7.30m ² 3.22m	7.82m ³
DORMER	3.22m ² 4.07m	13.10m ³
TOTAL =		20.92m ³
20.92m ³ < 40m ³ , THEREFORE ITS P.D.		




PROPOSED FRONT ELEVATION

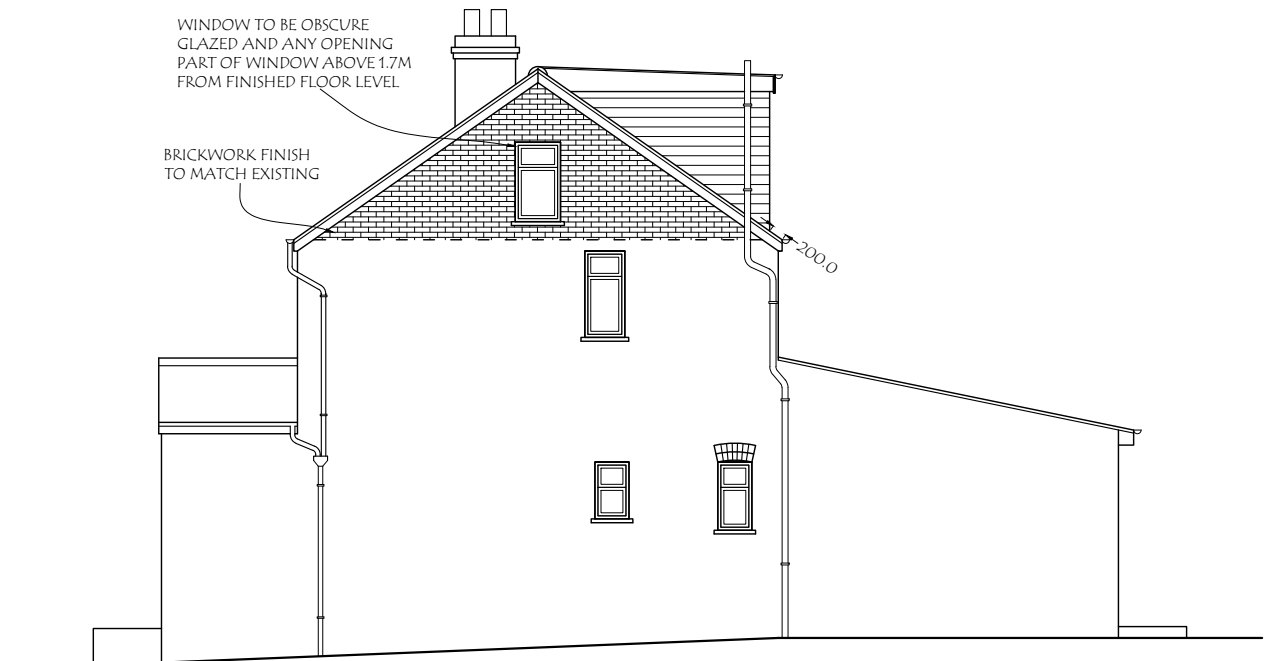

PROPOSED SIDE ELEVATION

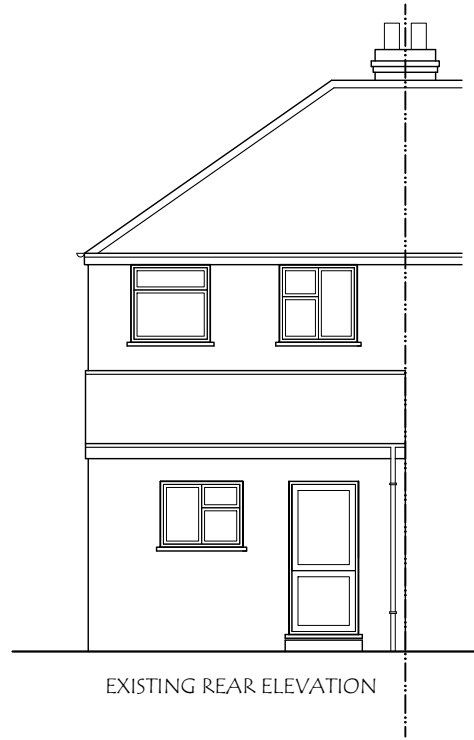

EXISTING REAR ELEVATION

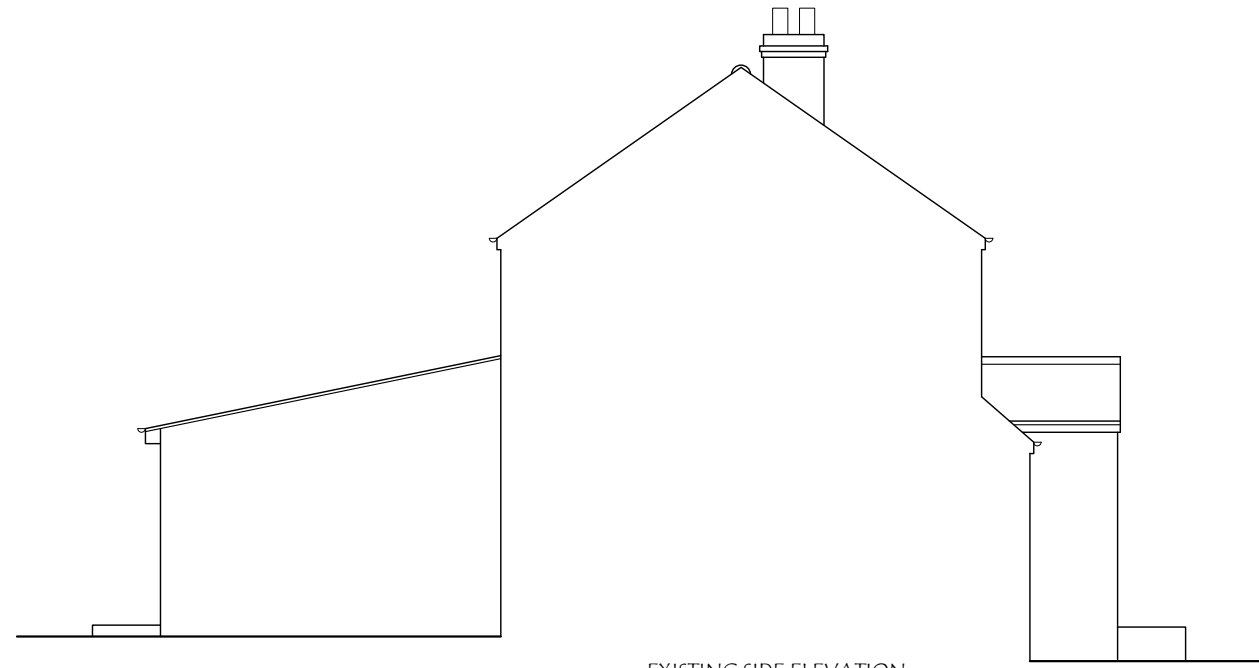


EXISTING SIDE ELEVATION


ADDRESS: 110, LABURNUM ROAD, HAYES, UB3 4JZ, UK.	DRAWING TITLE: EXISTING/PROPOSED ELEVATIONS			DATE: 18/04/2026
	DRG. NO. - PA/110/P.03	REV:	SCALE - 1:100	DRG. PAPER SIZE: A3

MATERIALS TO MATCH EXISTING AS CLOSELY AS POSSIBLE


HIP > GAB.	0.333 7.30m ² 3.22m	7.82m ³
DORMER	3.22m ² 4.07m	13.10m ³
TOTAL =		20.92m ³
20.92m ³ < 40m ³ , THEREFORE ITS P.D.		

 


PROPOSED REAR ELEVATION

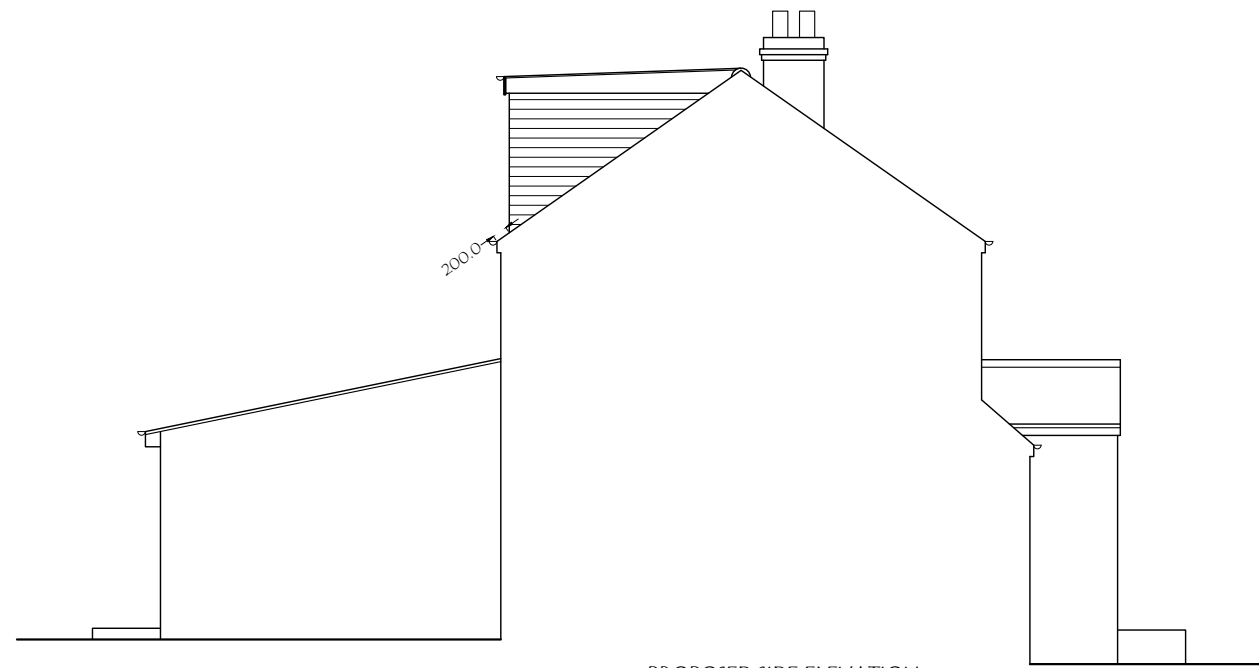


PROPOSED SIDE ELEVATION

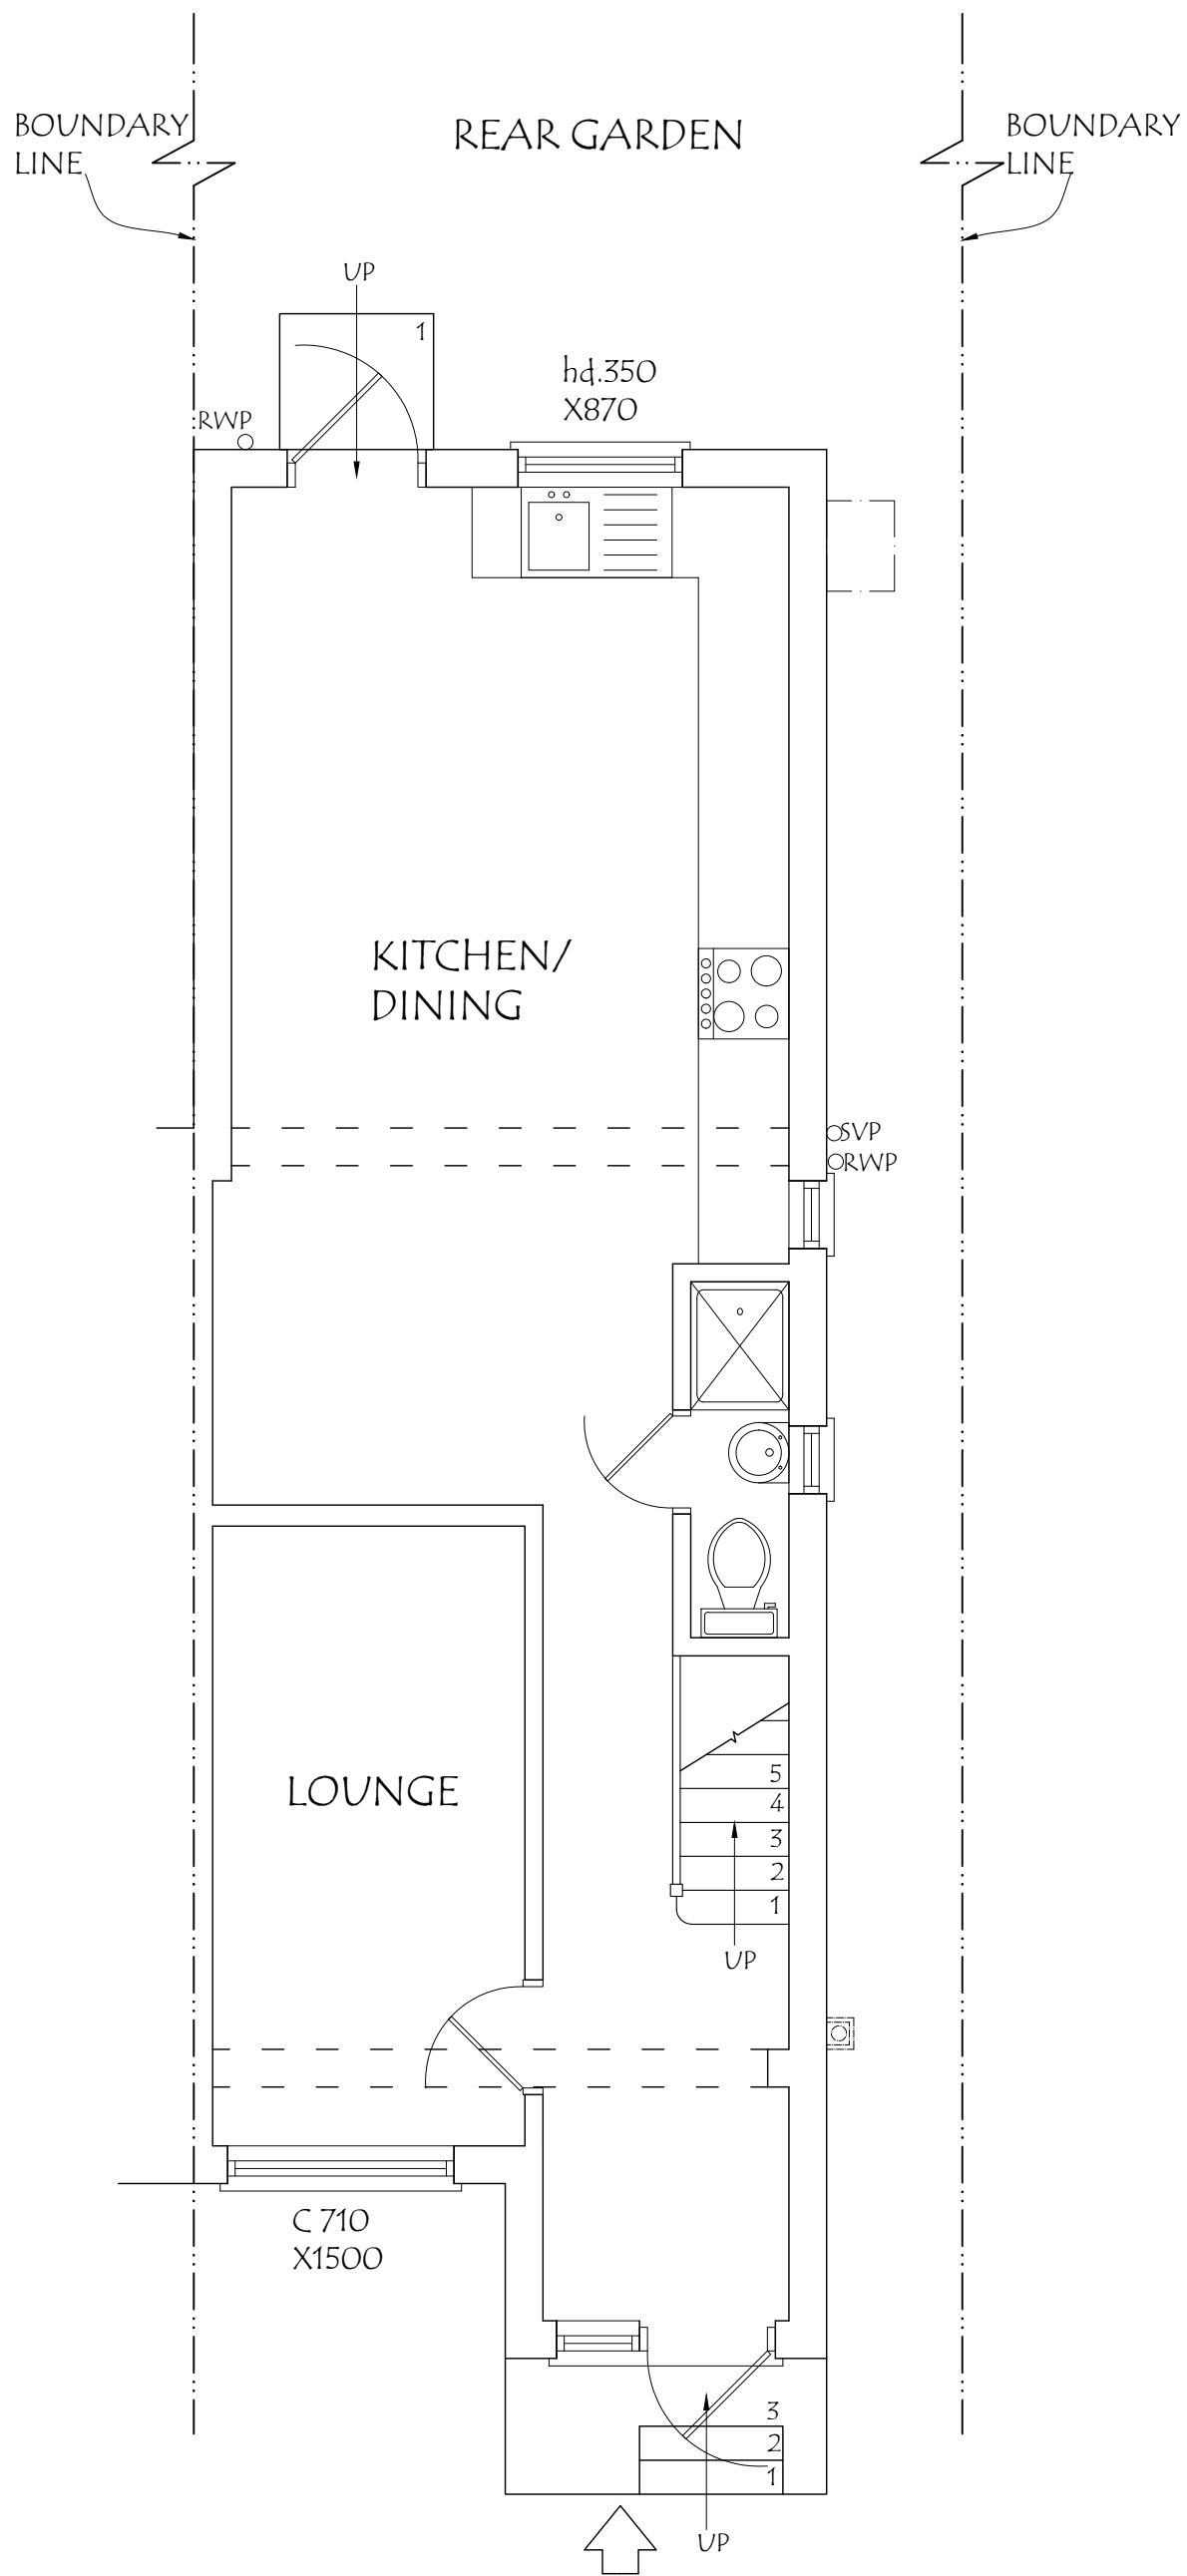



ADDRESS: 110, LABURNUM ROAD, HAYES, UB3 4JZ, UK.	DRAWING TITLE: PROPOSED GROUND FLOOR PLAN	DATE: 18/04/2026
DRG. NO. - PA/110/P.04	REV:	SCALE - 1: 50
		DRG. PAPER SIZE: A3

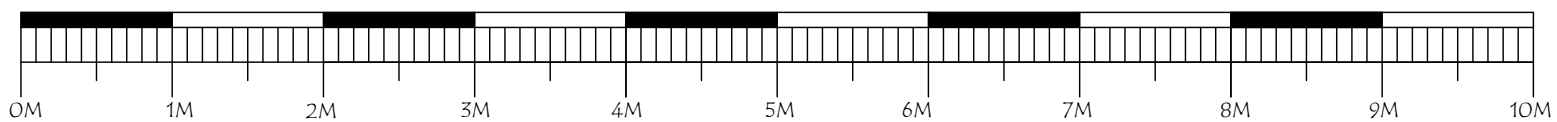

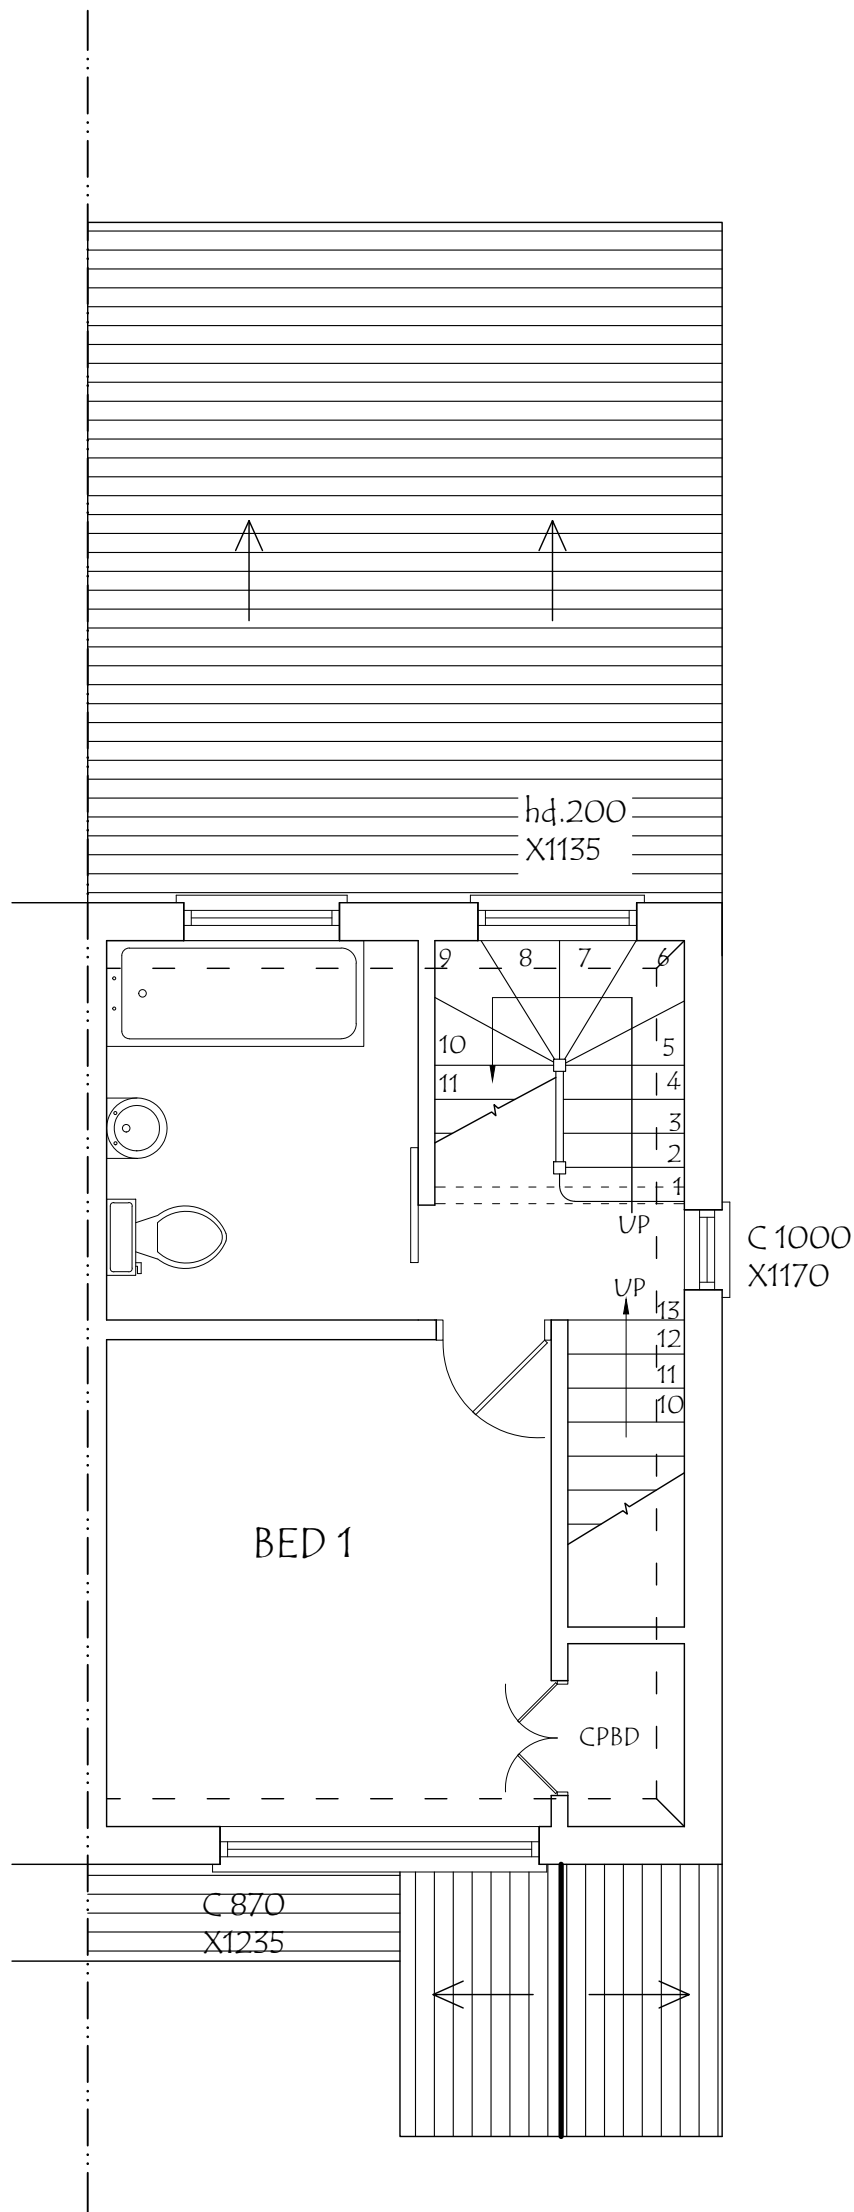



ADDRESS: 110, LABURNUM ROAD, HAYES, UB3 4JZ, UK.	DRAWING TITLE: PROPOSED FIRST FLOOR PLAN			DATE: 18/04/2026
	DRG. NO. - PA/110/P.05	REV:	SCALE - 1: 50	DRG. PAPER SIZE: A3

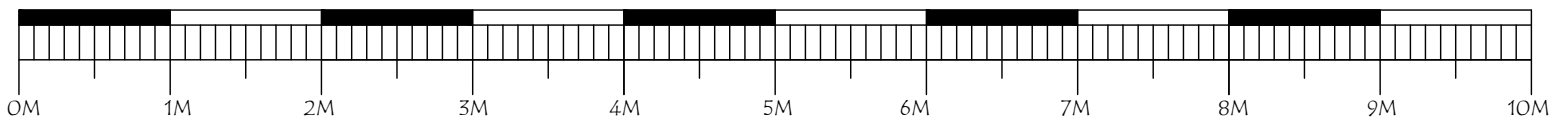

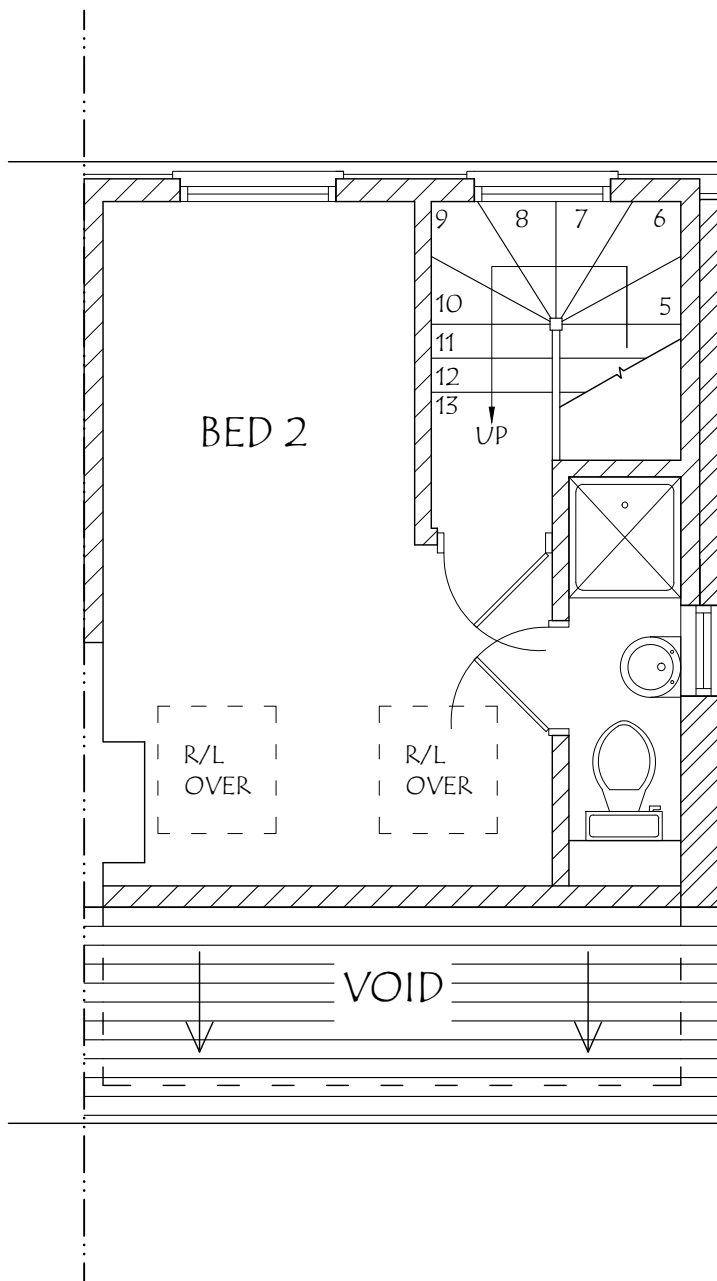


ADDRESS: 110, LABURNUM ROAD, HAYES, UB3 4JZ, UK.	DRAWING TITLE: PROPOSED SECOND FLOOR PLAN	DATE: 18/04/2026
DRG. NO. - PA/110/P.06	REV:	SCALE - 1: 50
		DRG. PAPER SIZE: A3

 

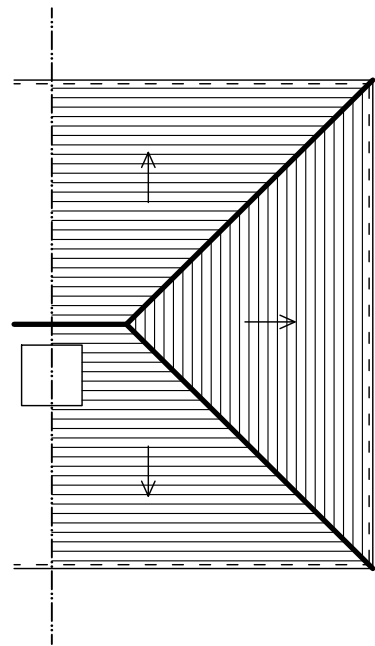

EXISTING ROOF PLAN

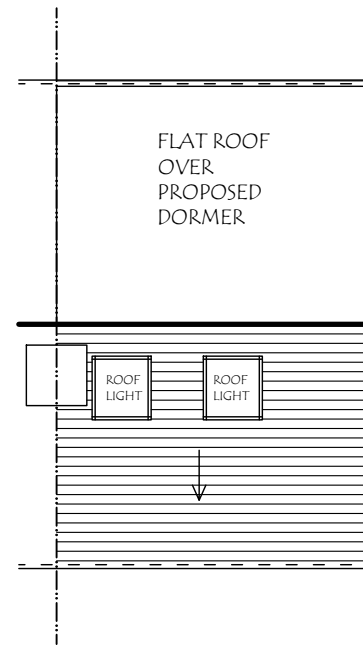

PROPOSED ROOF PLAN

ADDRESS: 110, LABURNUM ROAD, HAYES, UB3 4JZ, UK.	DRAWING TITLE: EXISTING/PROPOSED ROOF PLANS		DATE: 18/04/2026
	DRG. NO. - PA/110/P.07	REV:	SCALE - 1:100
			DRG. PAPER SIZE: A3

