



Metres

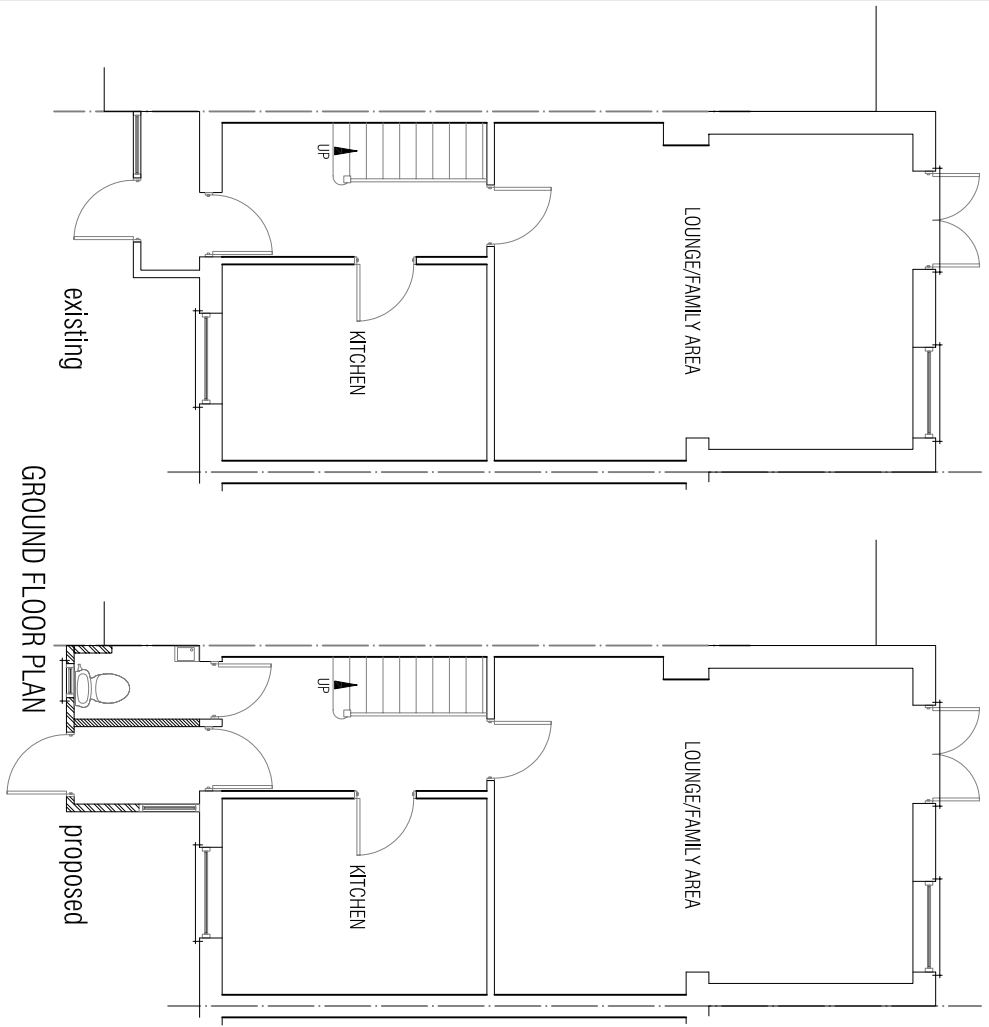


GROUND FLOOR PLAN

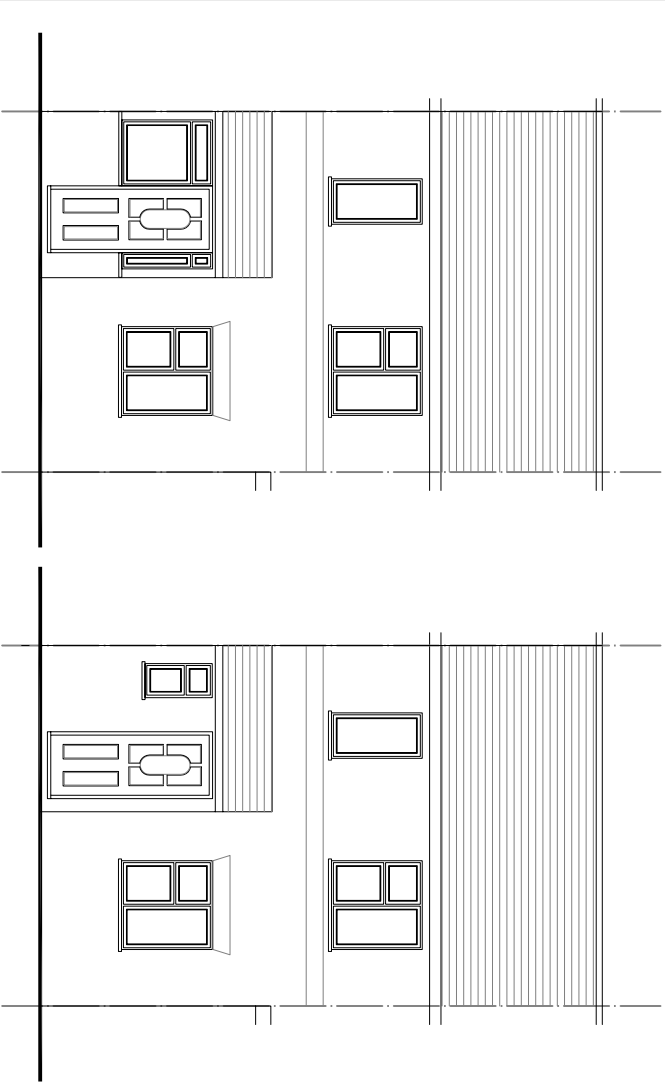

existing

REAR ELEVATION


proposed

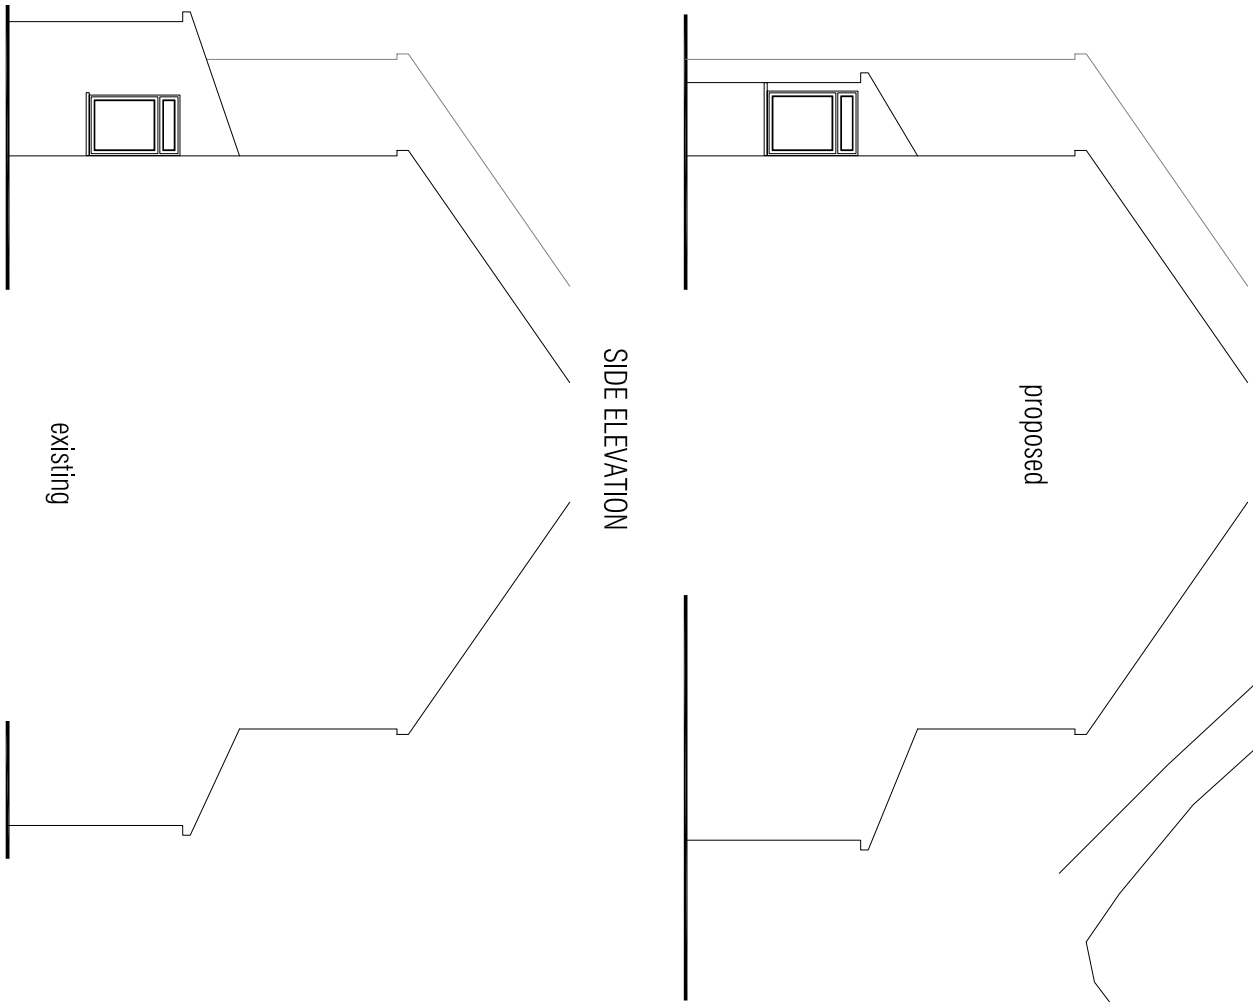

SIDE ELEVATION


proposed

existing

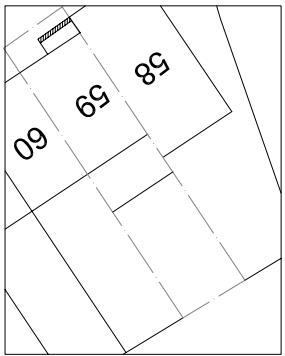

BLOCK PLAN
scale 1:500

LOCATION PLAN
scale 1:1250

 

MANN ASSOCIATES
Town Planning & Development
"South Kemp" 45 Tulmer Drive, Cornhill Cross
Buckinghamshire SL0 7HG Tel: 07956 845 733

Client
MIR P SINGH

Details
PLANS & ELEVATIONS

Job Title
**59 TOLLGATE DRIVE
HAYES
MIDDLESEX
UB4 0NP**

Drawing
**ERECTION OF SINGLE STOREY REAR
EXTENSION TO DWELLINGHOUSE**

Date
AUG 2012

Dwg No
01A

Scale
1:100