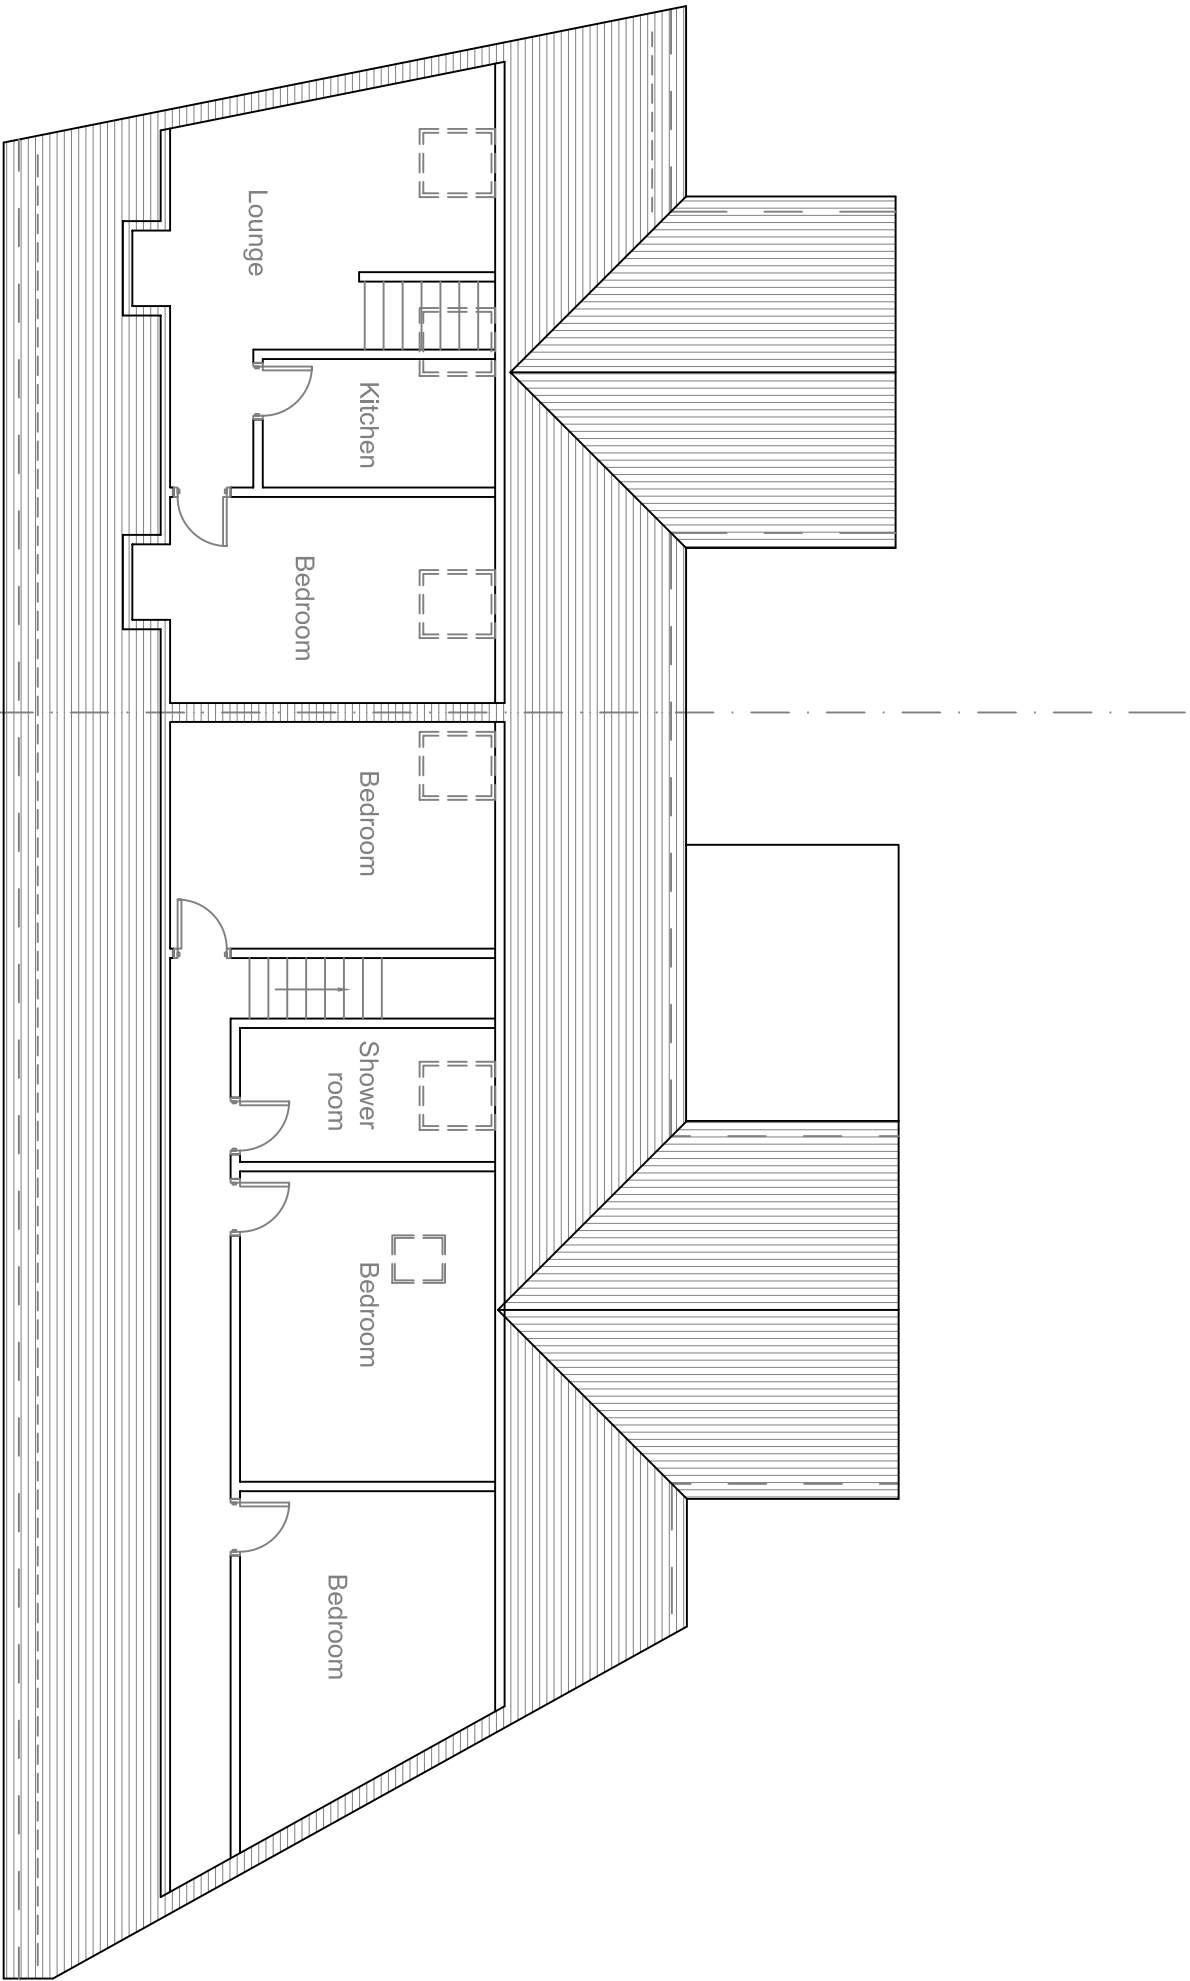


rev			

These drawings should be approved by local Authority

No dimensions to be scaled from this drawing. All dimensions to be checked on site. This drawing is copyright and should not be reproduced without permission of the Architects.

client:	Mr. Jayantilal Karia
project:	2-3 & 5-6 Harvil Road Harefield UB9 6JR
drawing:	

Existing Second Floor Plan

scale: 1:100	date: Jun 2016	drawn:
06 / 11		rev: