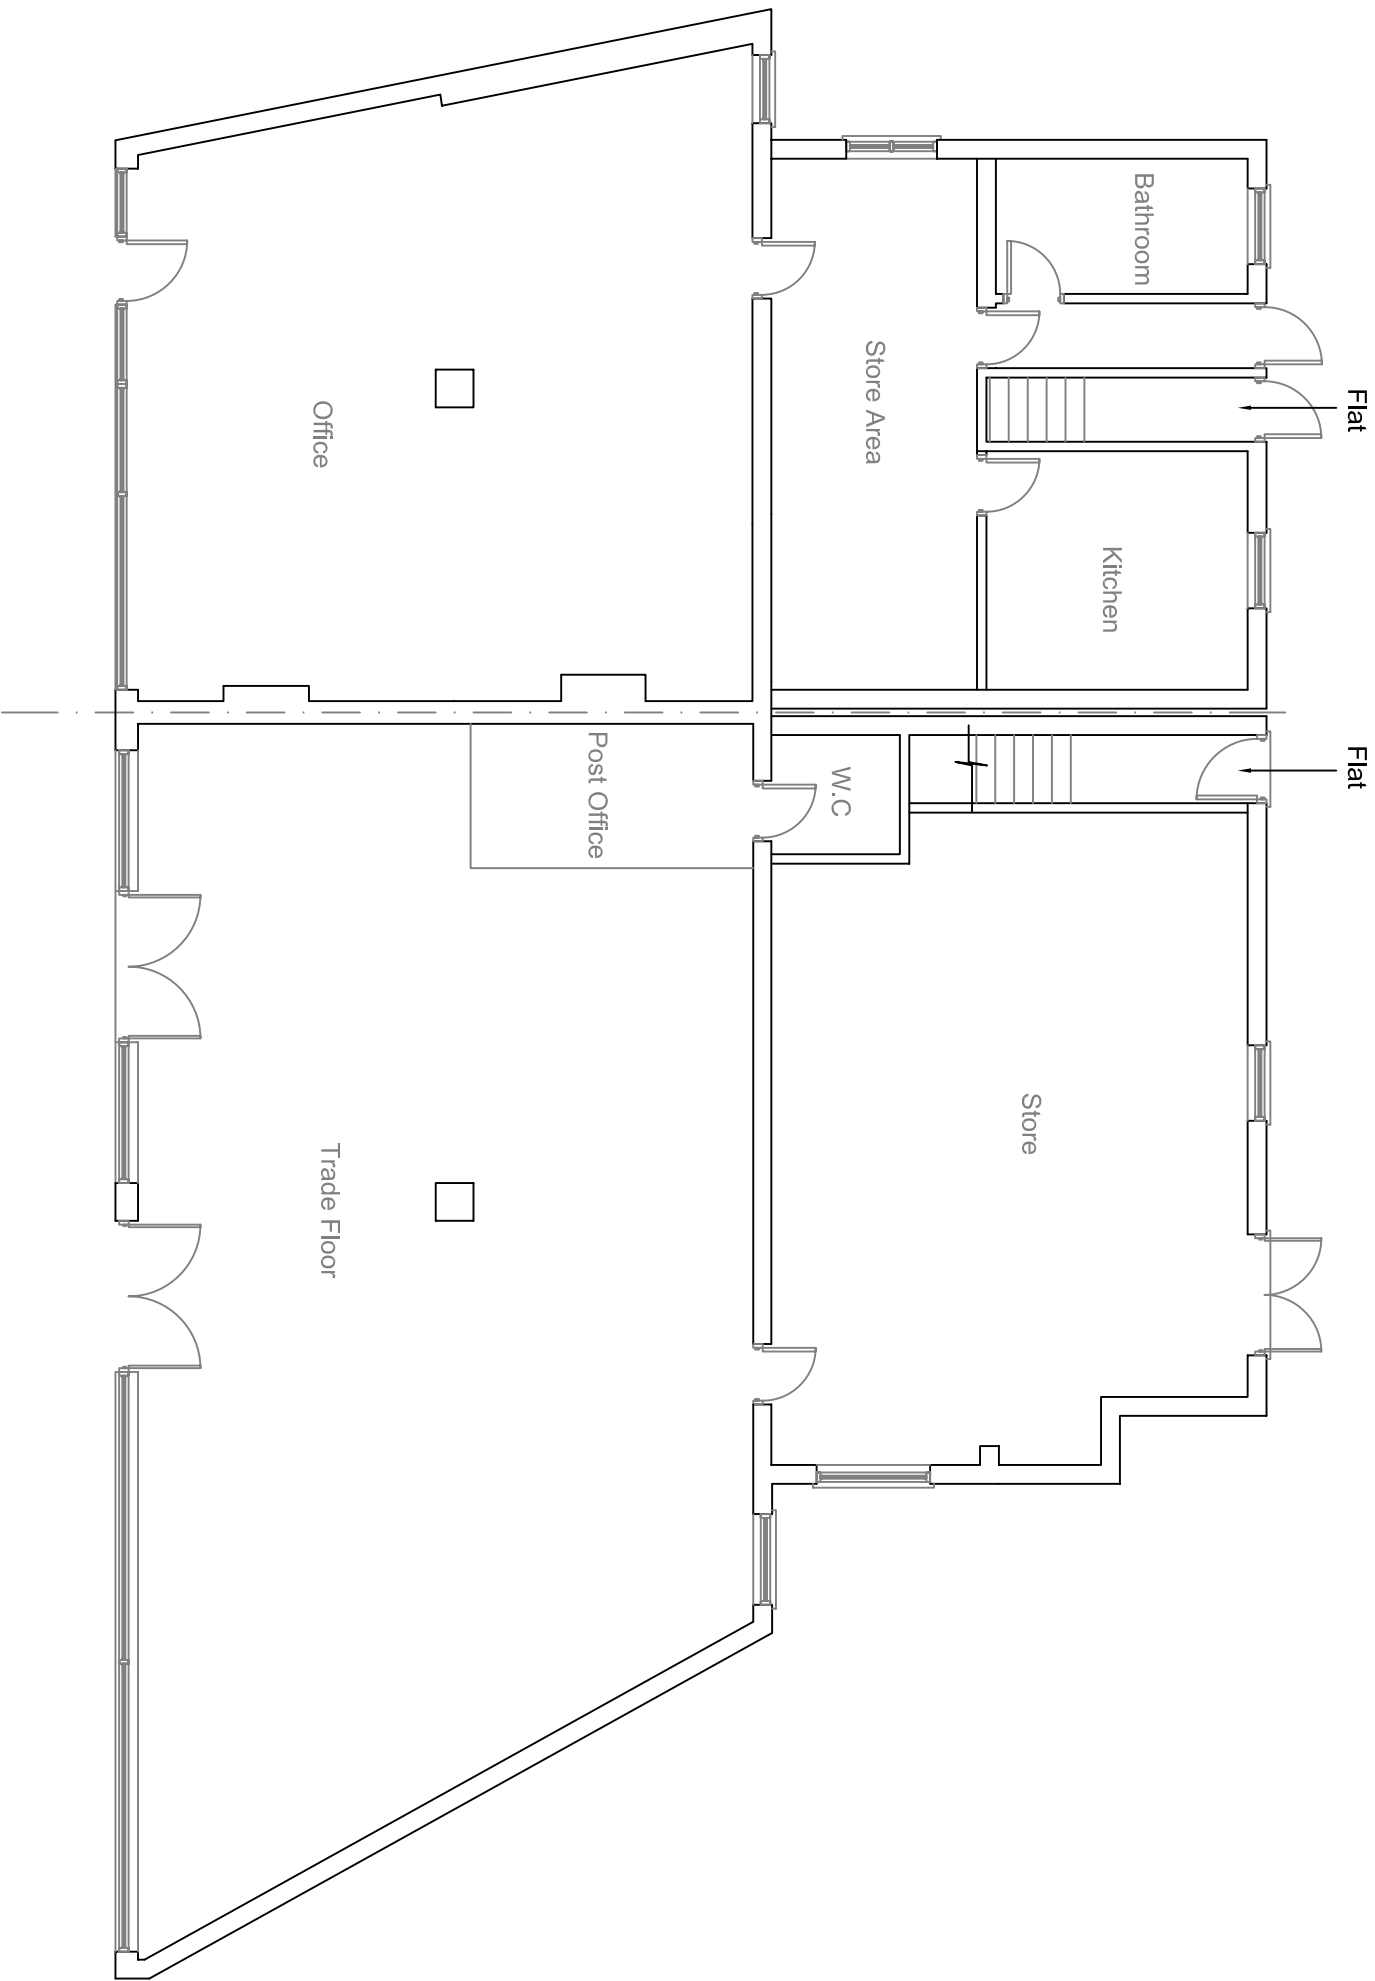


rev		

These drawings should be approved by local Authority

No dimensions to be scaled from this drawing. All dimensions to be checked on site. This drawing is copyright and should not be reproduced without permission of the Architects.

client:

Mr. Jayantilal Karia

project:

2-3 & 5-6 Harvil Road
Harefield
UB9 6JR

drawing:

Proposed Ground Floor Plan

scale: 1:100 date: Jun 2016 drawn:

09 / 11

rev: