

Scale 1:100




1 Proposed Front Elevation

SCALE: 1:100


2 Proposed Rear Elevation

SCALE: 1:100

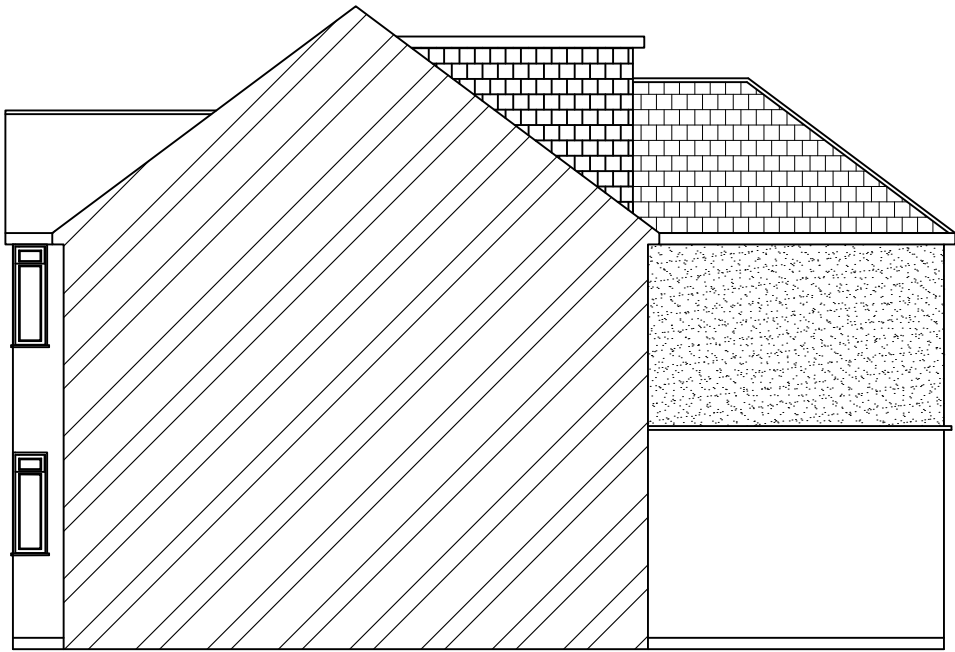

3 Proposed Side Elevation

SCALE: 1:100

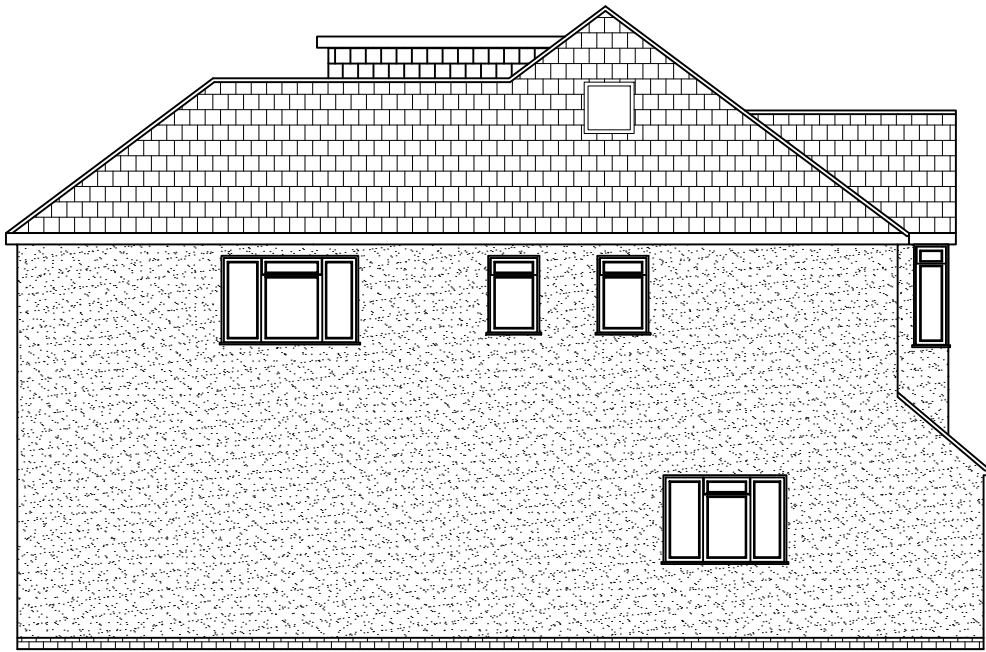

4 Proposed Side Elevation

SCALE: 1:100

Notes:

1. THIS DRAWING IS COPYRIGHTED AND IT MAY NOT BE REPRODUCED IN WHOLE OR PART OR USED FOR THE MANUFACTURE OF ANY ARTICLE WITHOUT THE EXPRESS PERMISSION OF THE COPYRIGHT HOLDERS.
2. WORK TO FIGURED DIMENSIONS ONLY.
3. THIS DRAWING IS TO BE READ IN CONJUNCTION WITH ALL RELEVANT ARCHITECTS AND ENGINEER'S DRAWINGS AND SPECIFICATIONS.
4. ALL PROPOSED MATERIALS ARE TO MATCH THE EXISTING. BRICKWORK TO MATCH AS CLOSELY TO THE EXISTING, ROOF TILES TO MATCH EXISTING, GLAZING TO MATCH EXISTING.
5. GLAZING SHOWN ON THE BOUNDARY IS TO CONTAIN OBSCURED GLASS

REV: DESCRIPTION: BY: DATE:

STATUS: Planning



CLIENT: Ms Aman Gahir
10 Bridge Way
Ickenham
UB10 8QR

ARCHITECT:

SITE: 10 Bridge Way
Ickenham

TITLE: Proposed Elevations

SCALE AT A3: 1:100 DATE: Feb 2026 DRAWN: CHECKED:

PROJECT NO: 10BW DRAWING NO: 10BW/006/PL REVISION: B