


Streetwise



LOCATION PLAN
SCALE - 1: 1250.

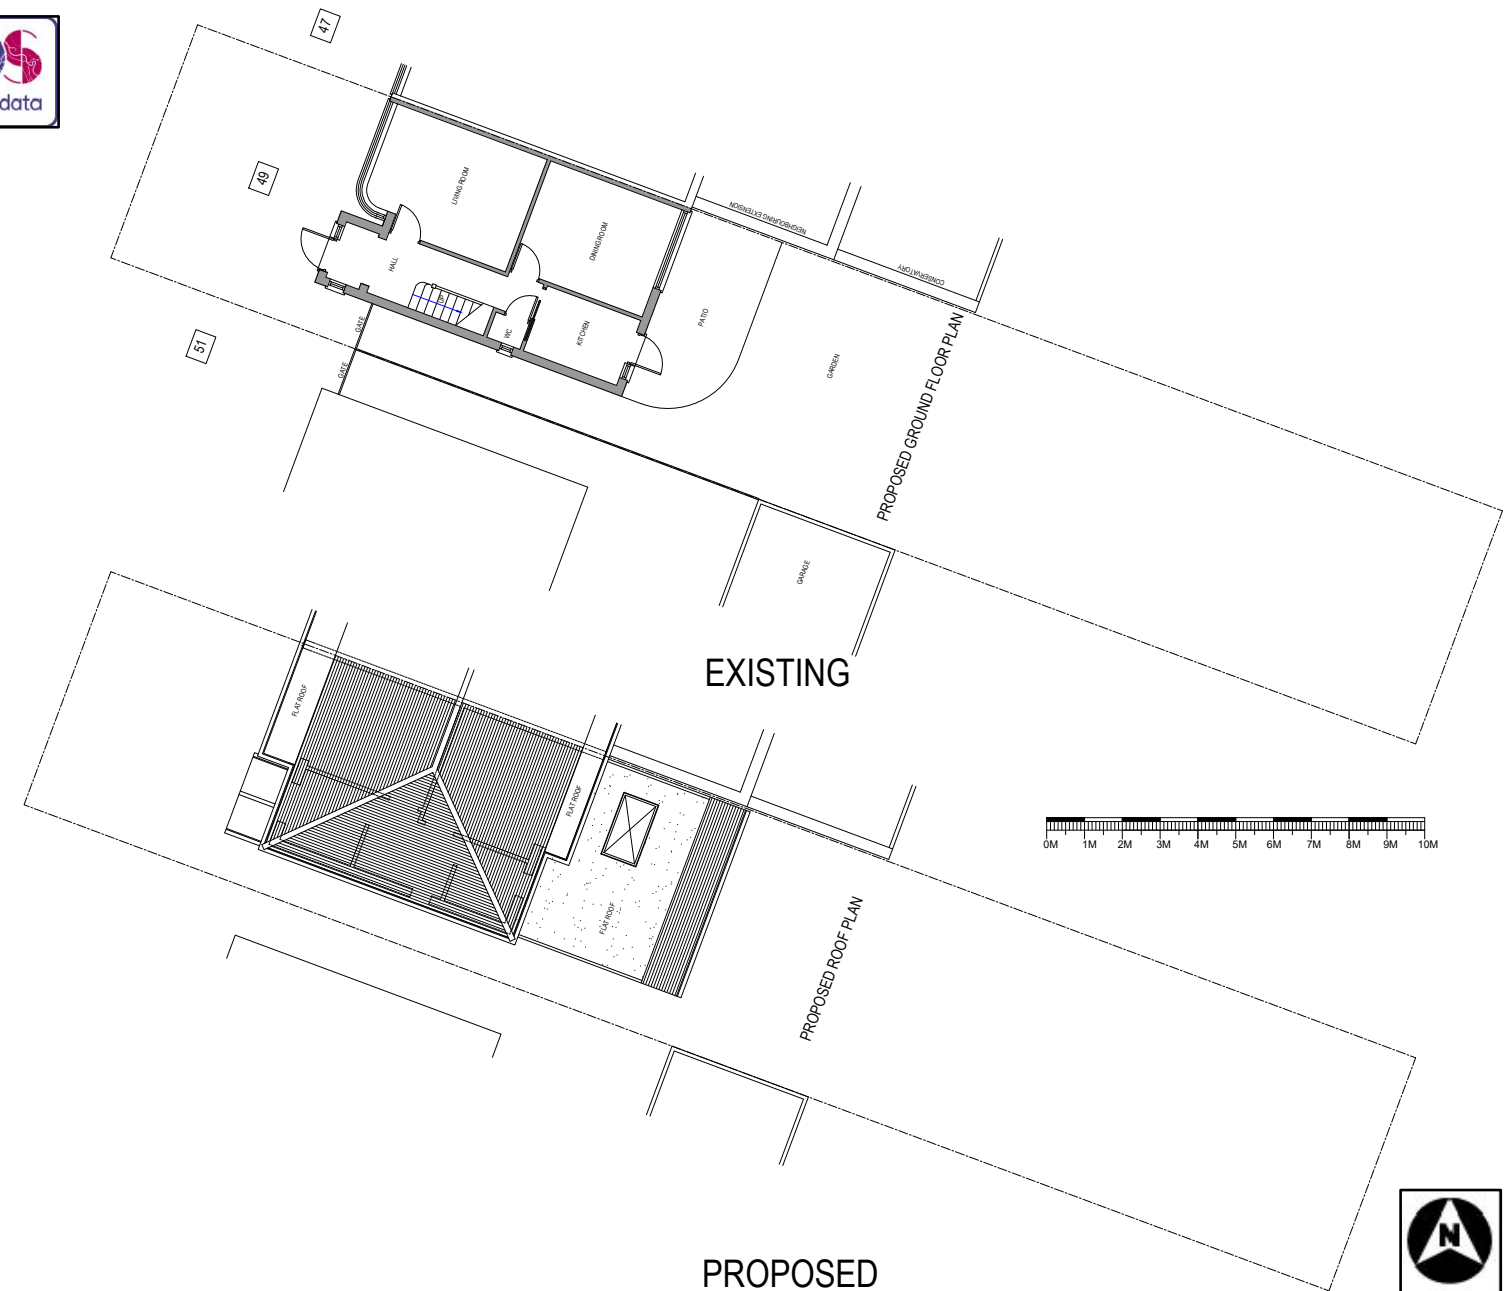

SITE PLAN
SCALE - 1: 200.

 KALSI DESIGN Architectural & Building Control Plans & Structural Design Services 20 Harrowdene Road North Wembley, Middlesex, HA0 2JB. Tel: 07930966049 Email: gskalsi@btinternet.com	NOTES:	Client		Scale		Size		Drawing Title			
		Mr Harpreet Singh & Rajwinder Kaur		1 : 1250 / 1:200		A3		LOCATION PLAN & SITE PLAN			
		Job Title		Drawn by		GSK		Drawing No.			
		49 ROSEVILLE ROAD, HAYES, UB3 4QX		Date		FEB 2024		2613		P 101	
NOT FOR CONSTRUCTION											