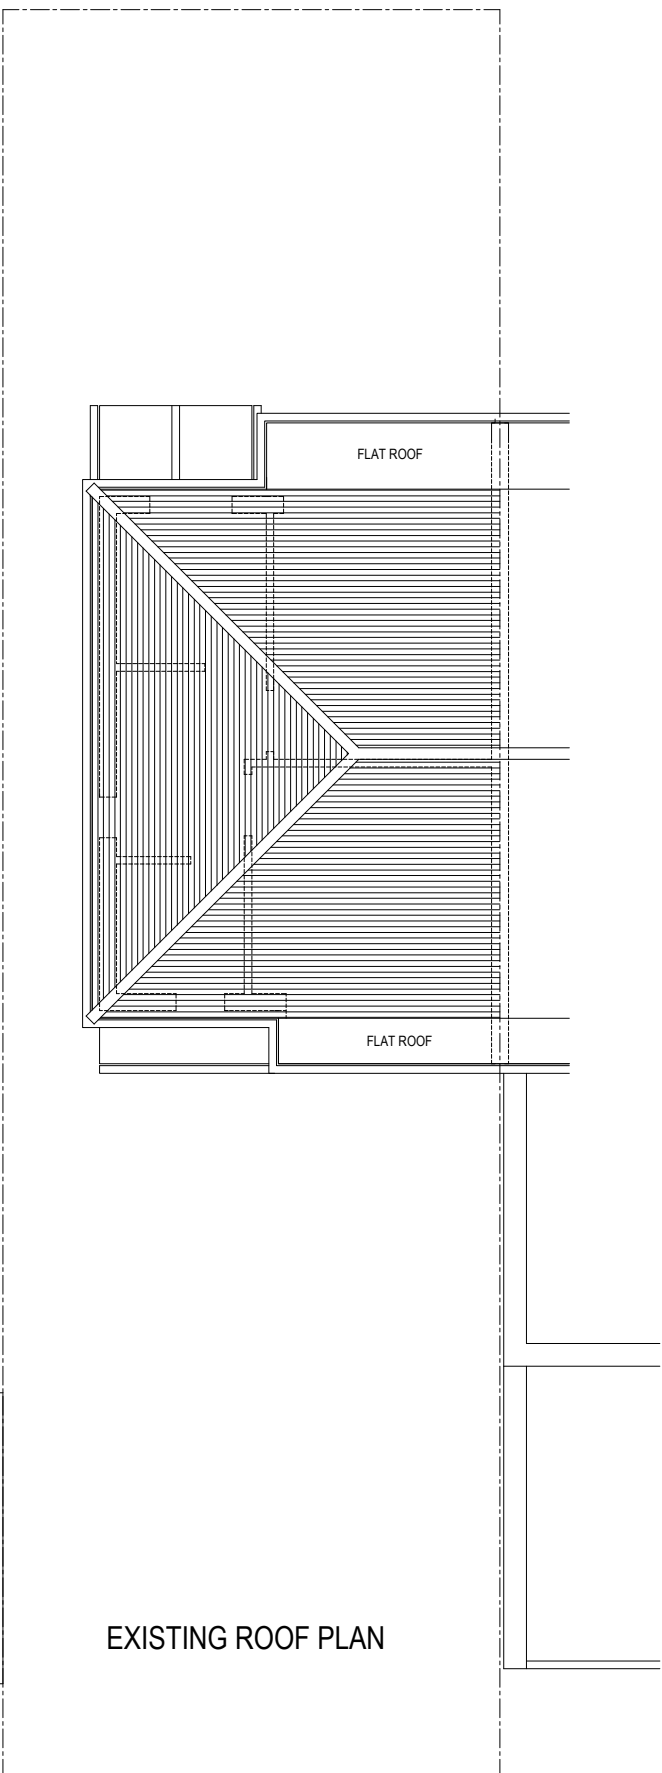
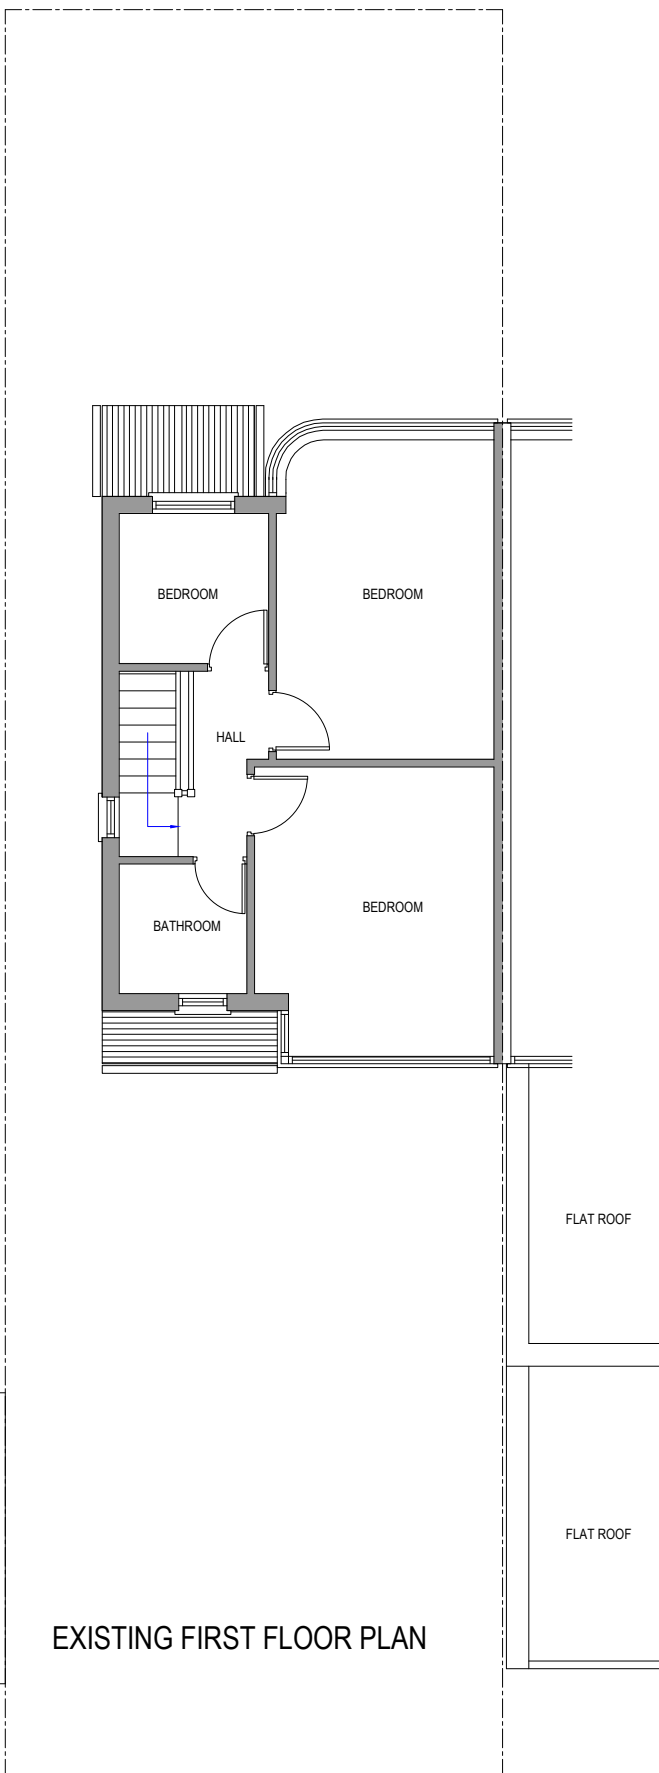
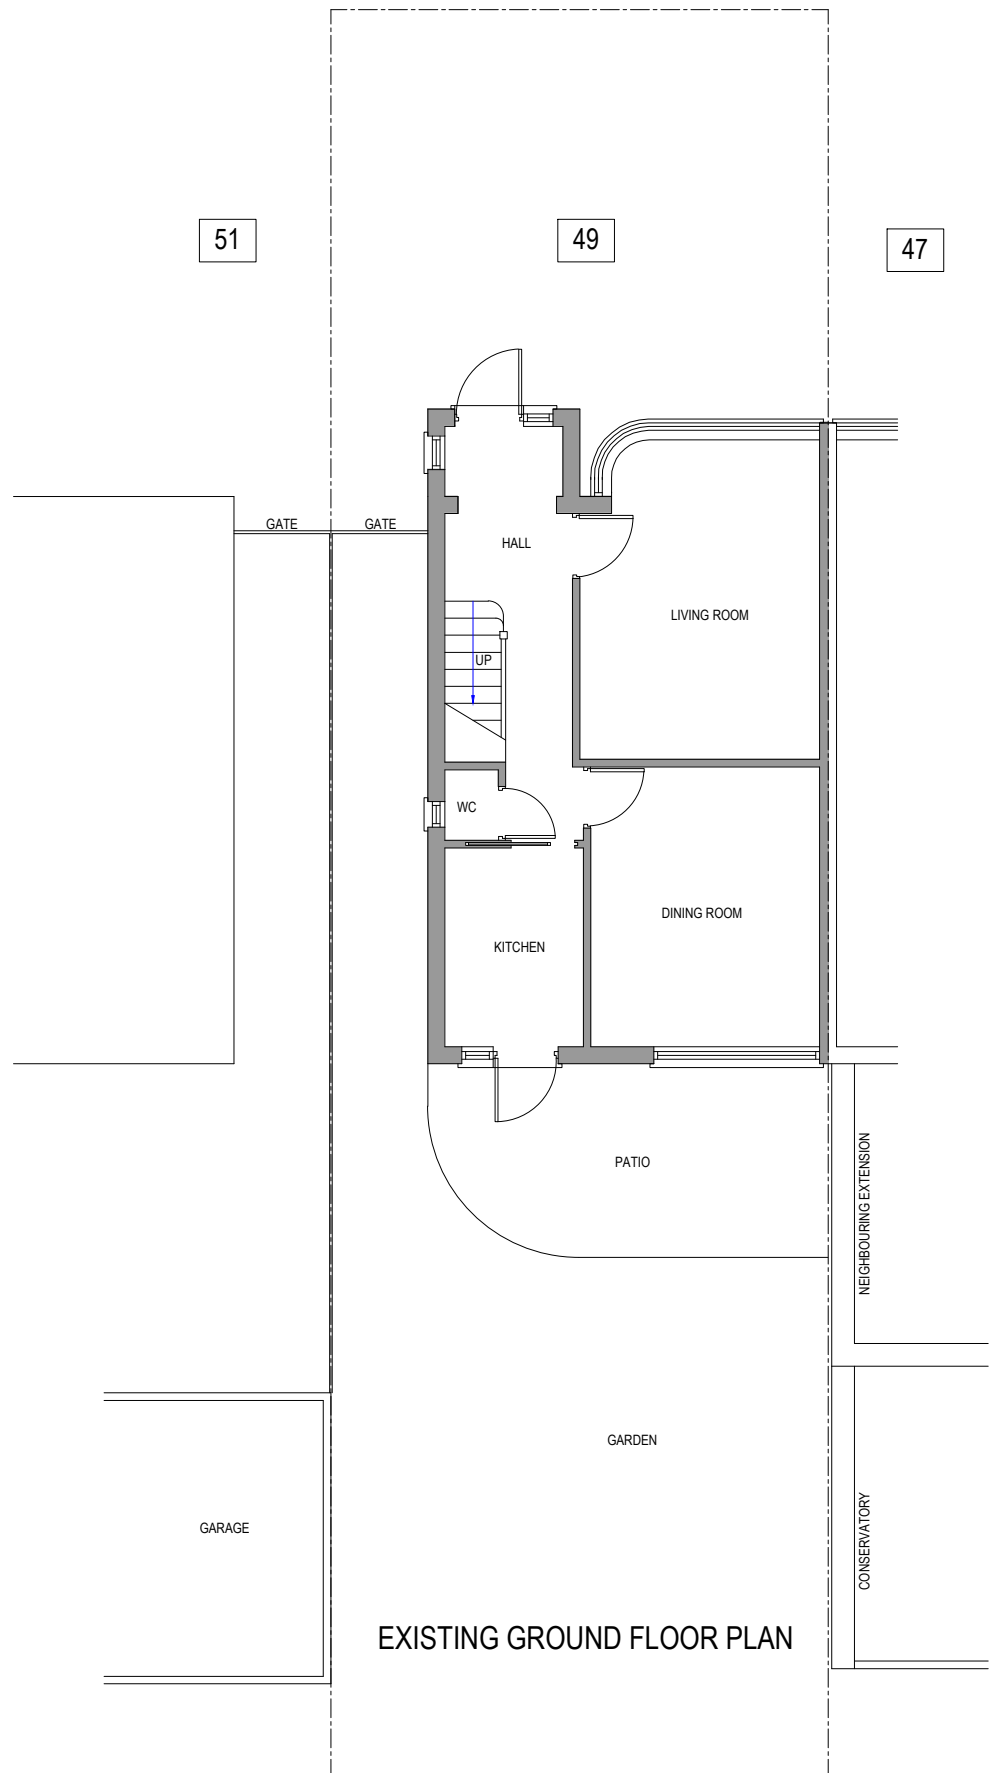


NOTES:

NOT FOR CONSTRUCTION

Client
Mr Harpreet Singh & Rajwinder Kaur

Job Title
49 ROSEVILLE ROAD, HAYES, UB3 4QX

Scale
1:100

Drawn by
GSK

Date
FEB 2024

Size
A3

Drawing Title
EXISTING FLOOR PLANS

Drawing No.	P	102	
2613			

No.	DESCRIPTION	DATE