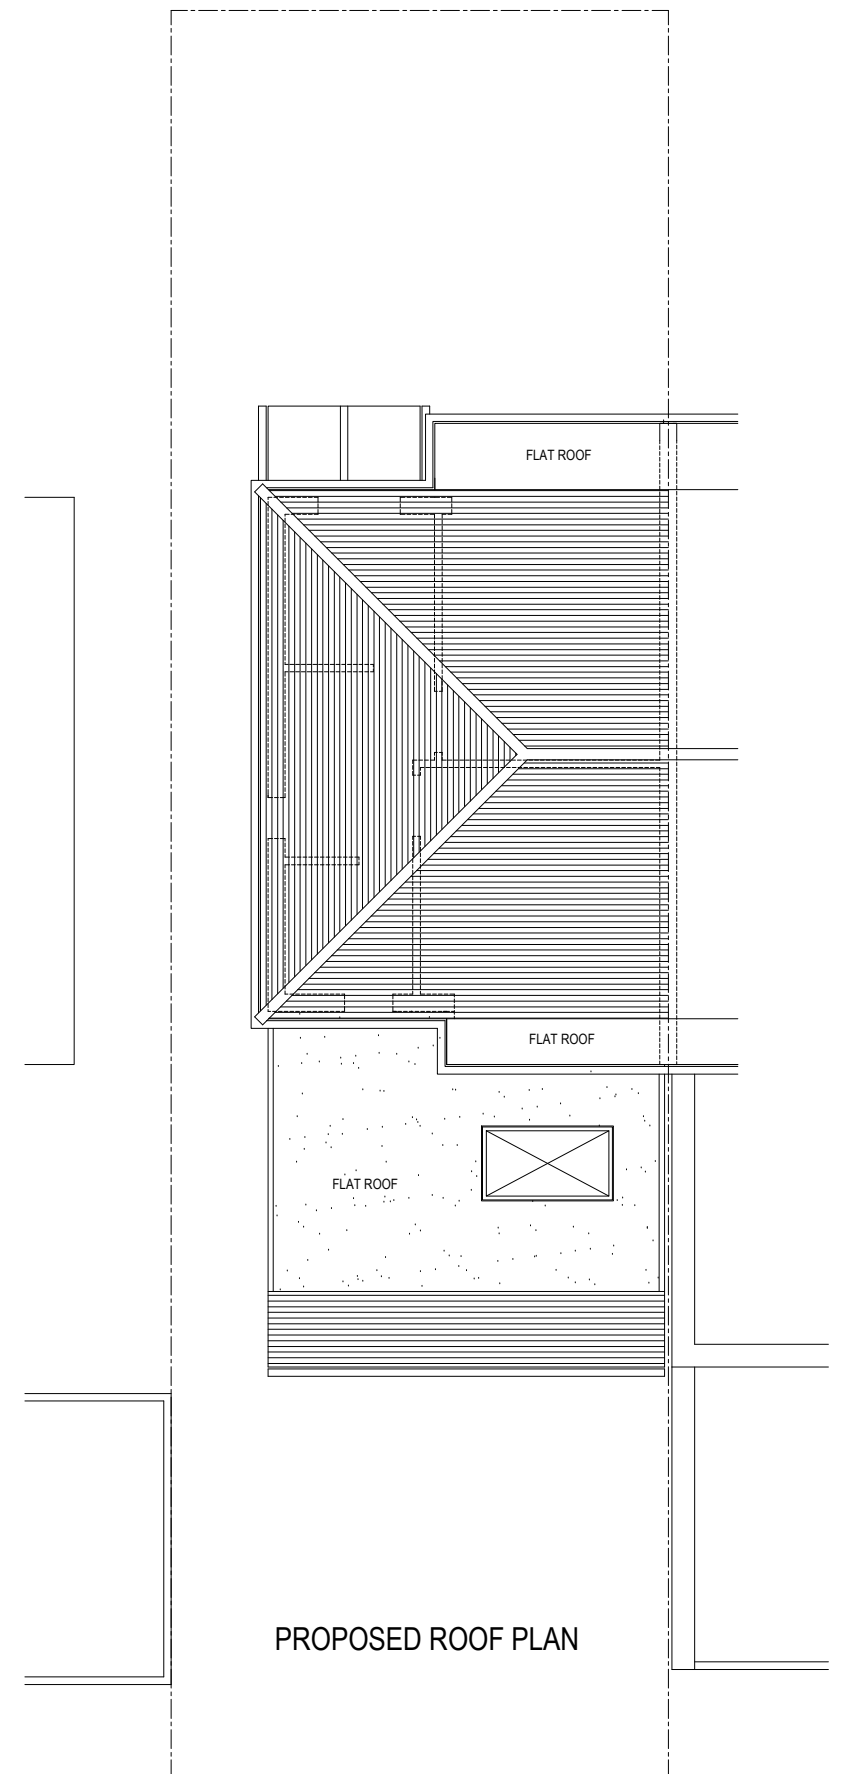
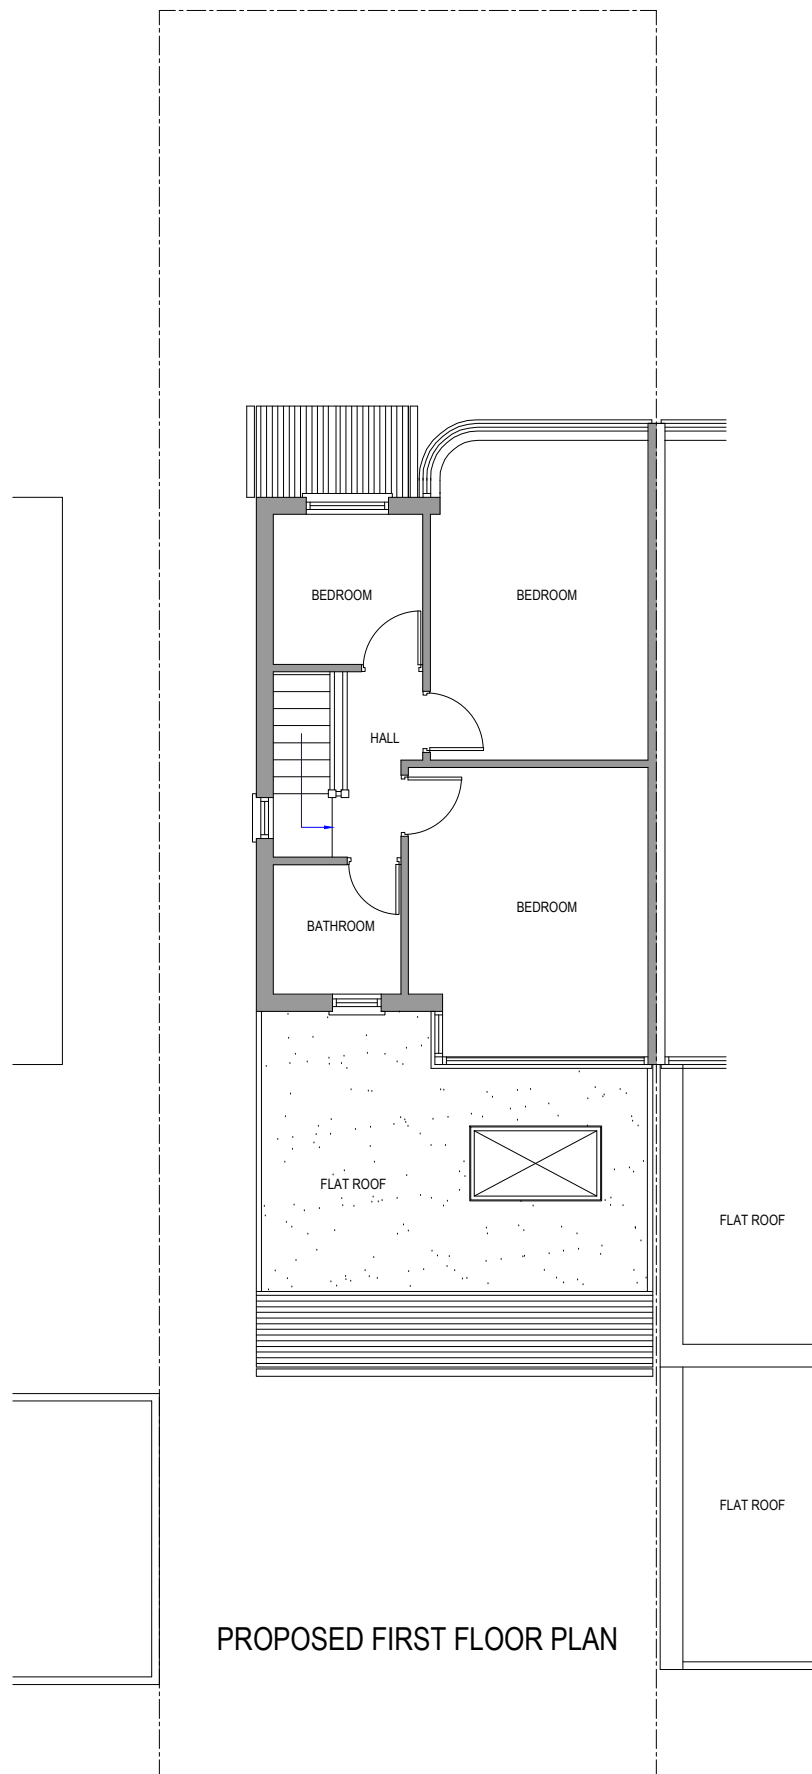
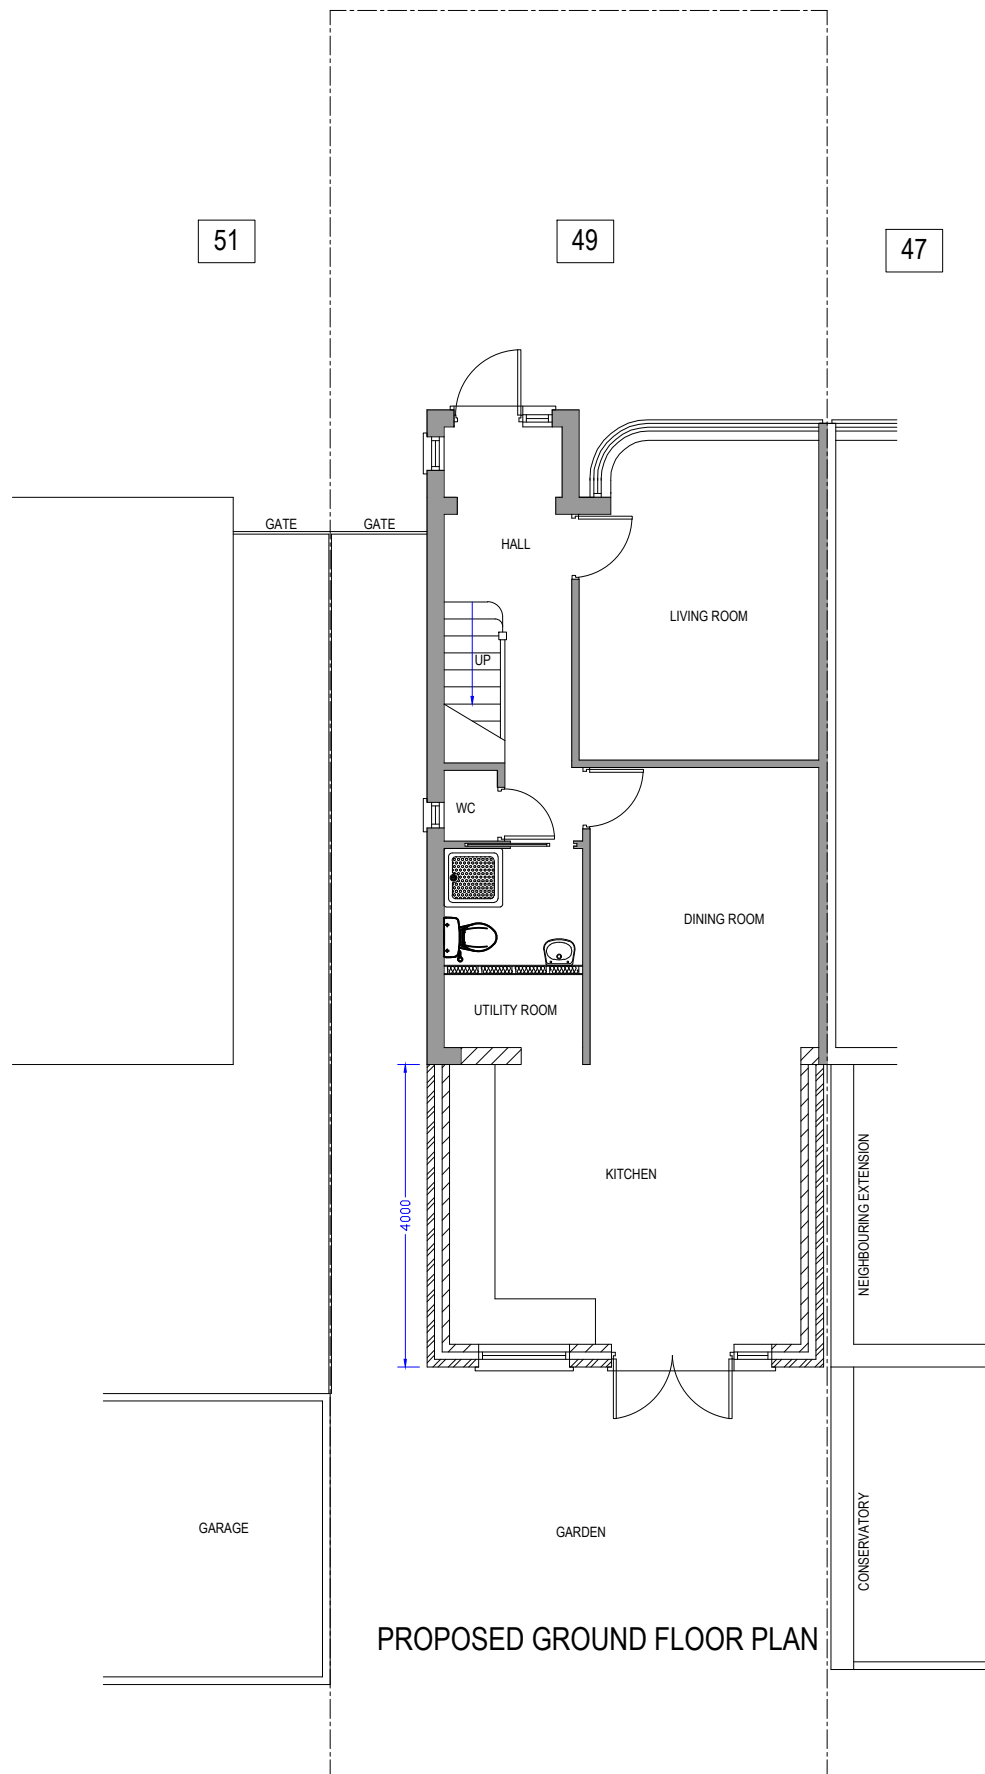


NOTES:

NOT FOR CONSTRUCTION

Client

Mr Harpreet Singh & Rajwinder Kaur

Job Title

49 ROSEVILLE ROAD, HAYES, UB3 4QX

Scale

1:100

Size

A3

Drawn by

GSK

Date

FEB 2024

No.

DESCRIPTION

DATE

Drawing Title

PROPOSED FLOOR PLANS

Drawing No.

2613

P

104