


APPLICATION FOR LAWFUL CERTIFICATE
PROPOSED HIP TO GABLE LOFT CONVERSION

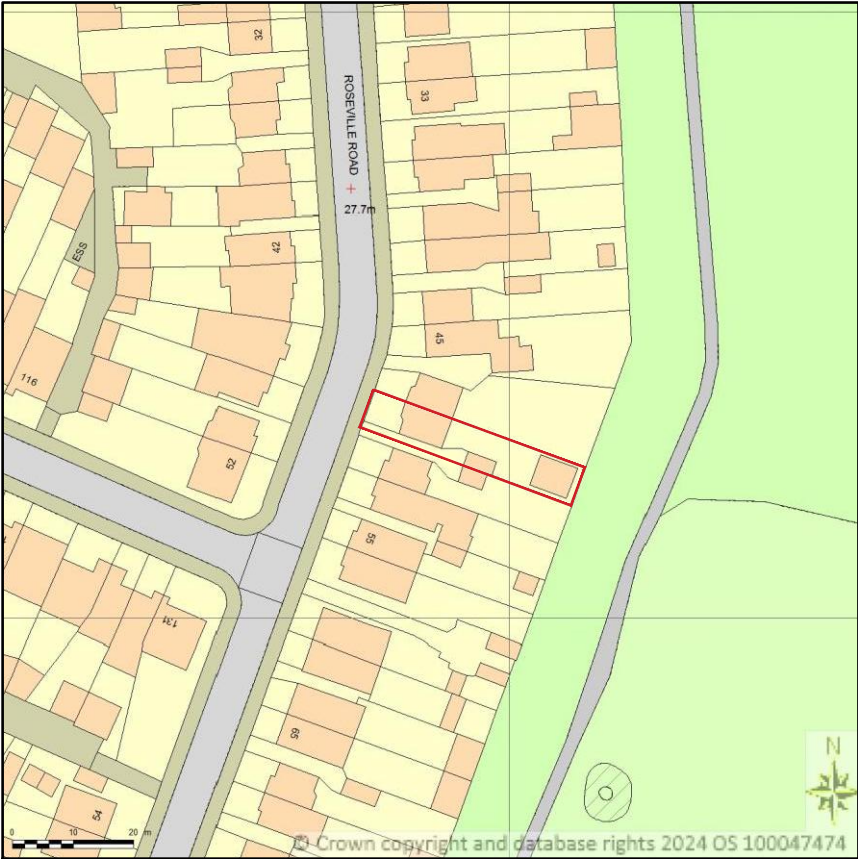

SITE LOCATION PLAN
AREA 2 HA
SCALE 1:1250 on A4
CENTRE COORDINATES: 510287, 178631



Supplied by Streetwise Maps Ltd
www.streetwise.net
Licence No: 100047474
14/02/2024 10:14

LOCATION PLAN
SCALE - 1: 1250.



SITE PLAN
SCALE - 1: 200.

K

KALSI DESIGN

Architectural & Building Control Plans
& Structural Design Services

20 Harrowdene Road
North Wembley, Middlesex, HA0 2JB.
Tel: 07930966049 Email: gskalsi@btinternet.com

NOTES:	Client Mr Harpreet Singh & Rajwinder Kaur
	Job Title 49 ROSEVILLE ROAD, HAYES, UB3 4QX
NOT FOR CONSTRUCTION	

Scale 1 : 1250 / 1:200	Size A3
Drawn by GSK	Date FEB 2024

		No.	DESCRIPTION		DATE
Scale 1 : 1250 / 1:200	Size A3	Drawing Title LOCATION PLAN & SITE PLAN			
Drawn by GSK		Drawing No. 2613	P	01	
Date FEB 2024					