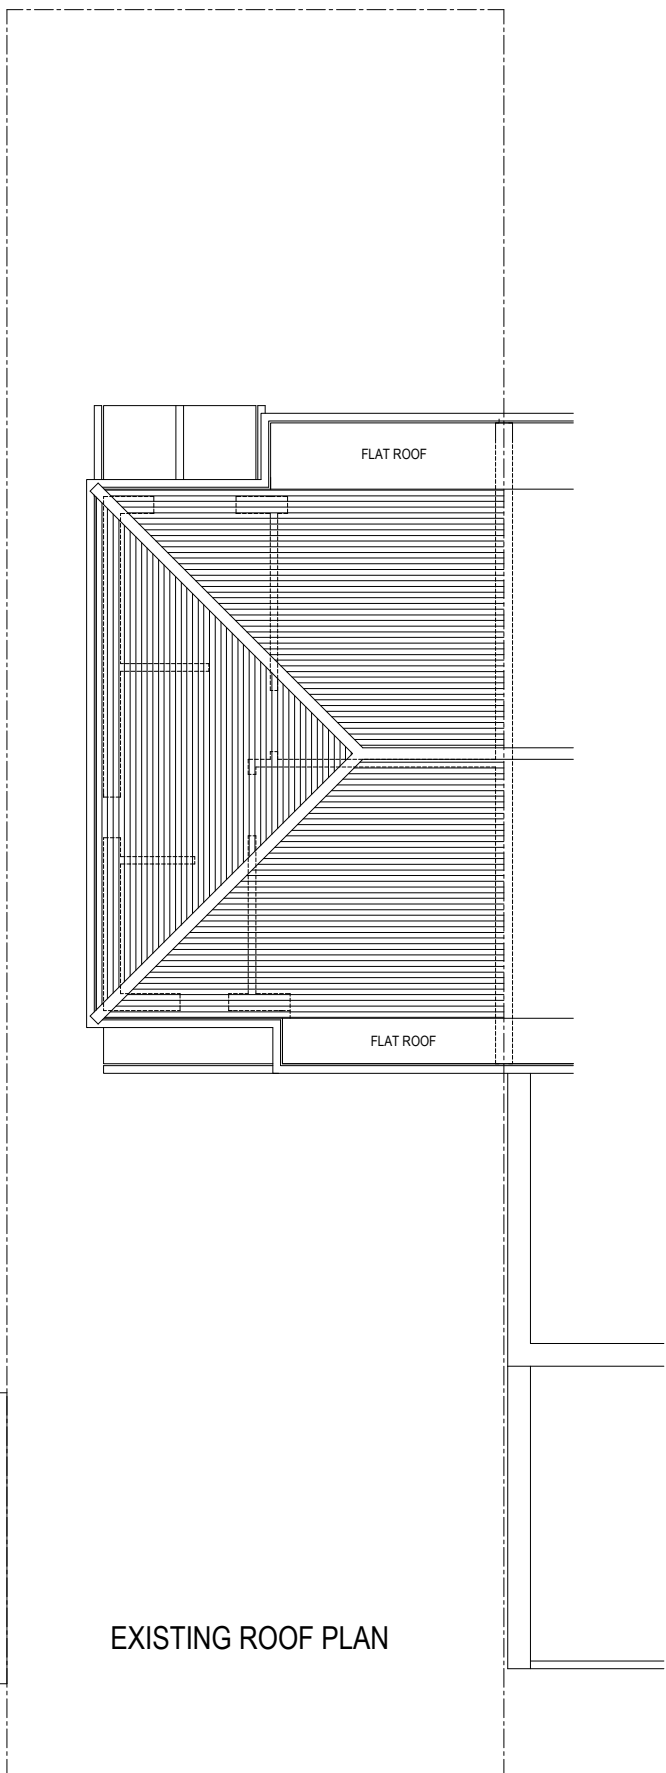
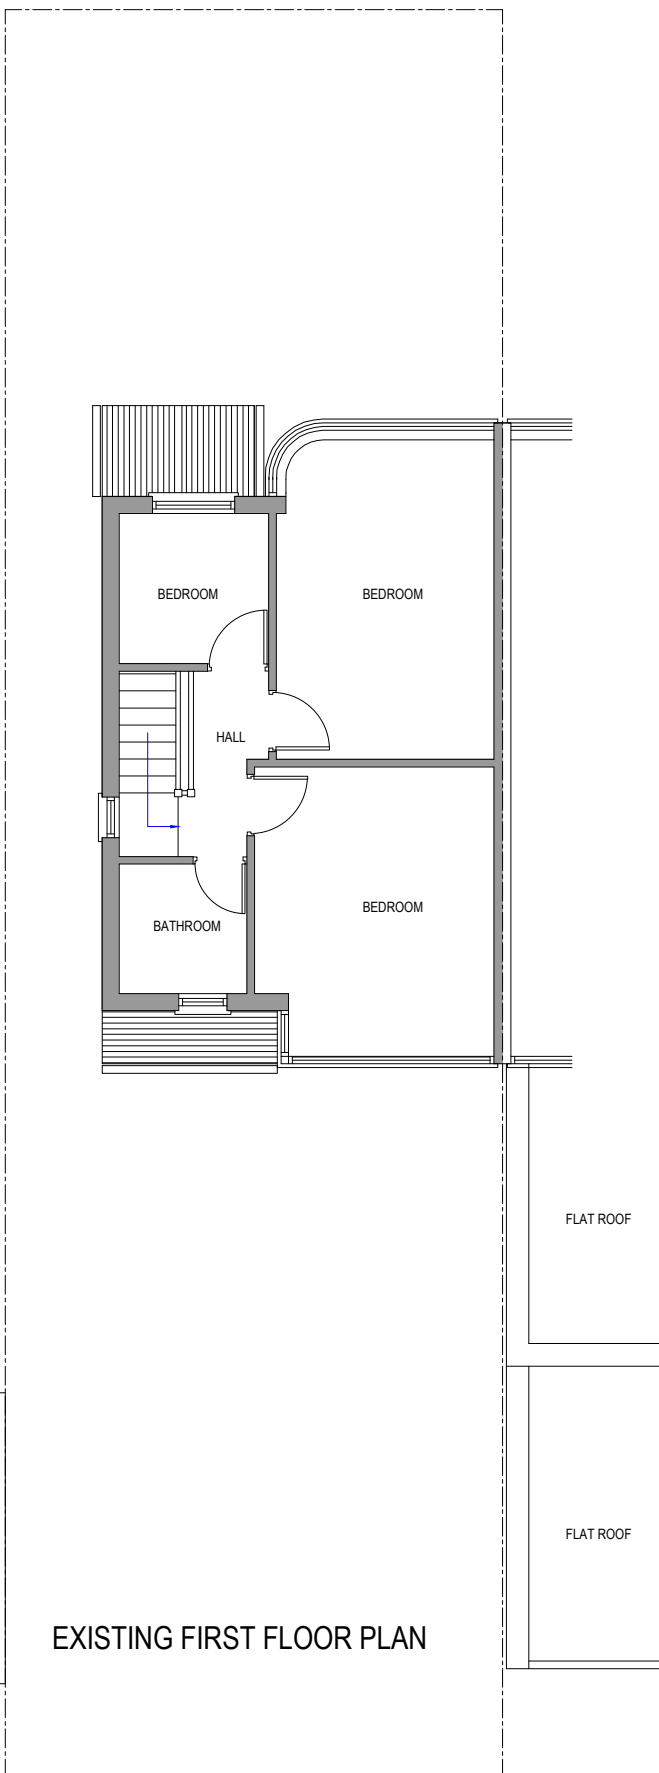
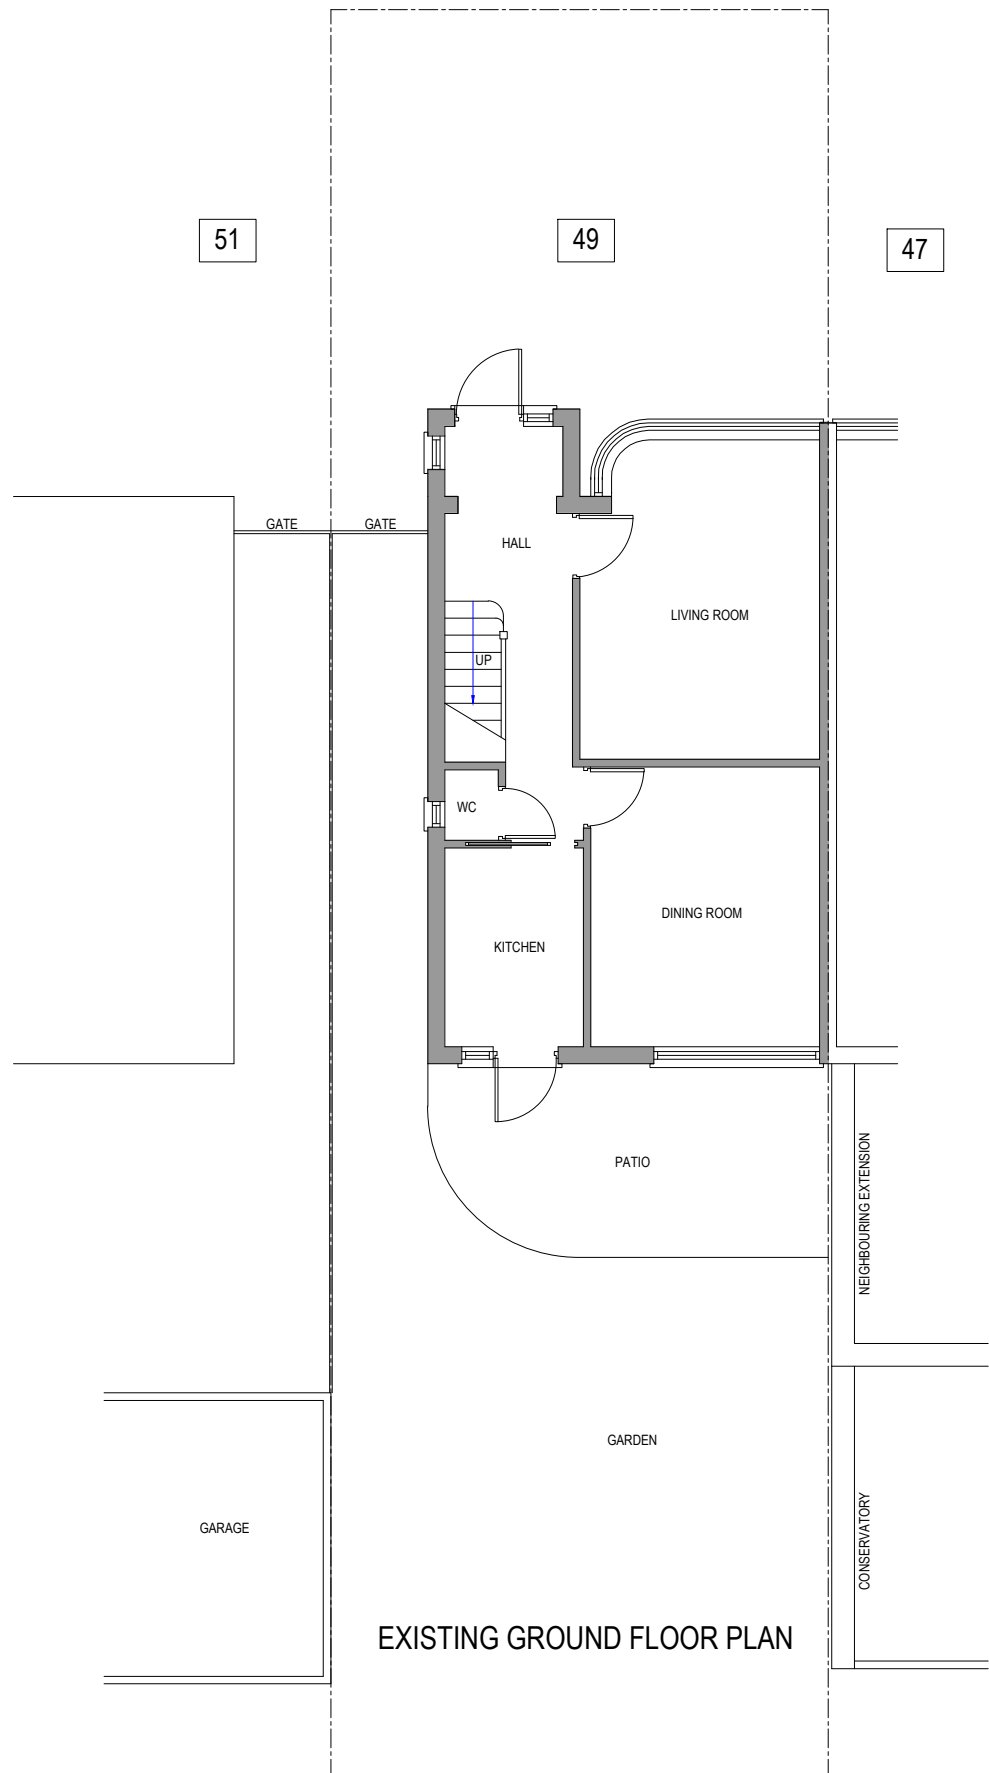


NOTES:

NOT FOR CONSTRUCTION

Client

Mr Harpreet Singh & Rajwinder Kaur

Job Title

49 ROSEVILLE ROAD, HAYES, UB3 4QX

Scale

1:100

Size

A3

Drawn by

GSK

Date

FEB 2024

No.

DESCRIPTION

DATE

Drawing Title

EXISTING FLOOR PLANS

Drawing No.

2613

P

02

K KALSI DESIGN
Architectural & Building Control Plans
& Structural Design Services

20 Harrowdene Road
North Wembley, Middlesex, HA0 2JB.
Tel: 07930966049 Email: gskalsi@btinternet.com