





EXISTING ELEVATIONS

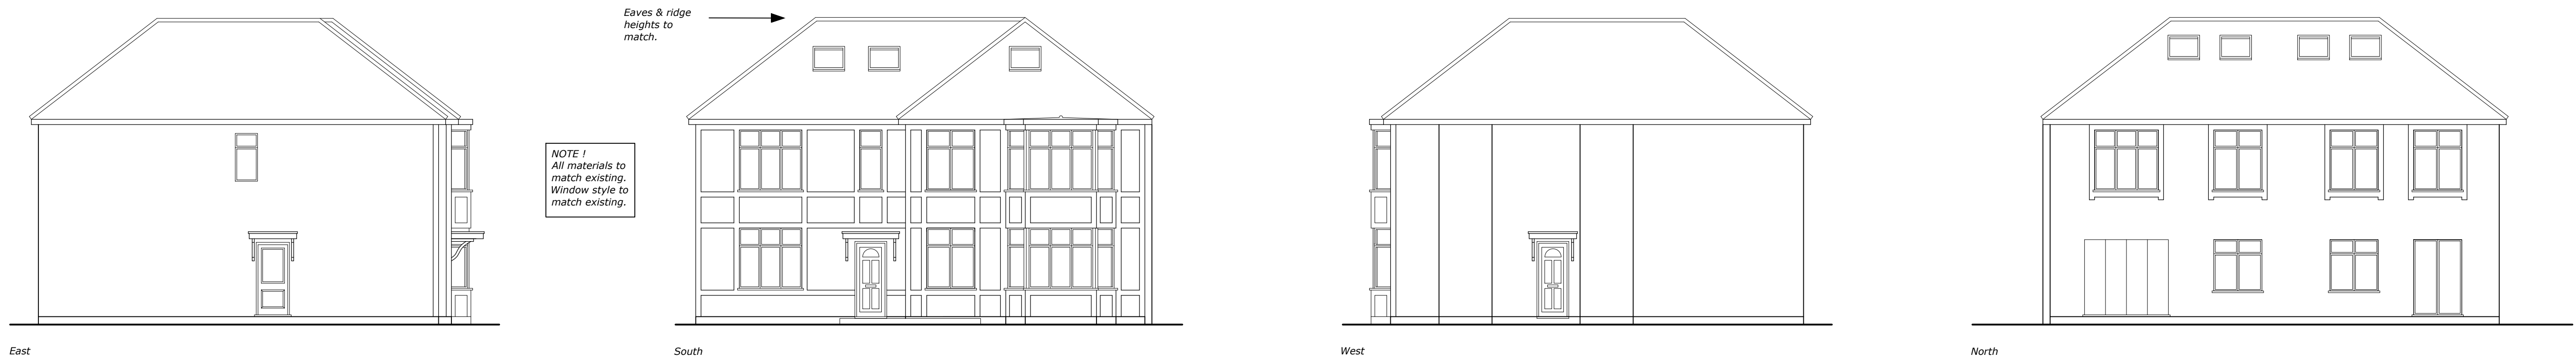


PROPOSED ELEVATIONS



EXISTING FLOOR PLANS

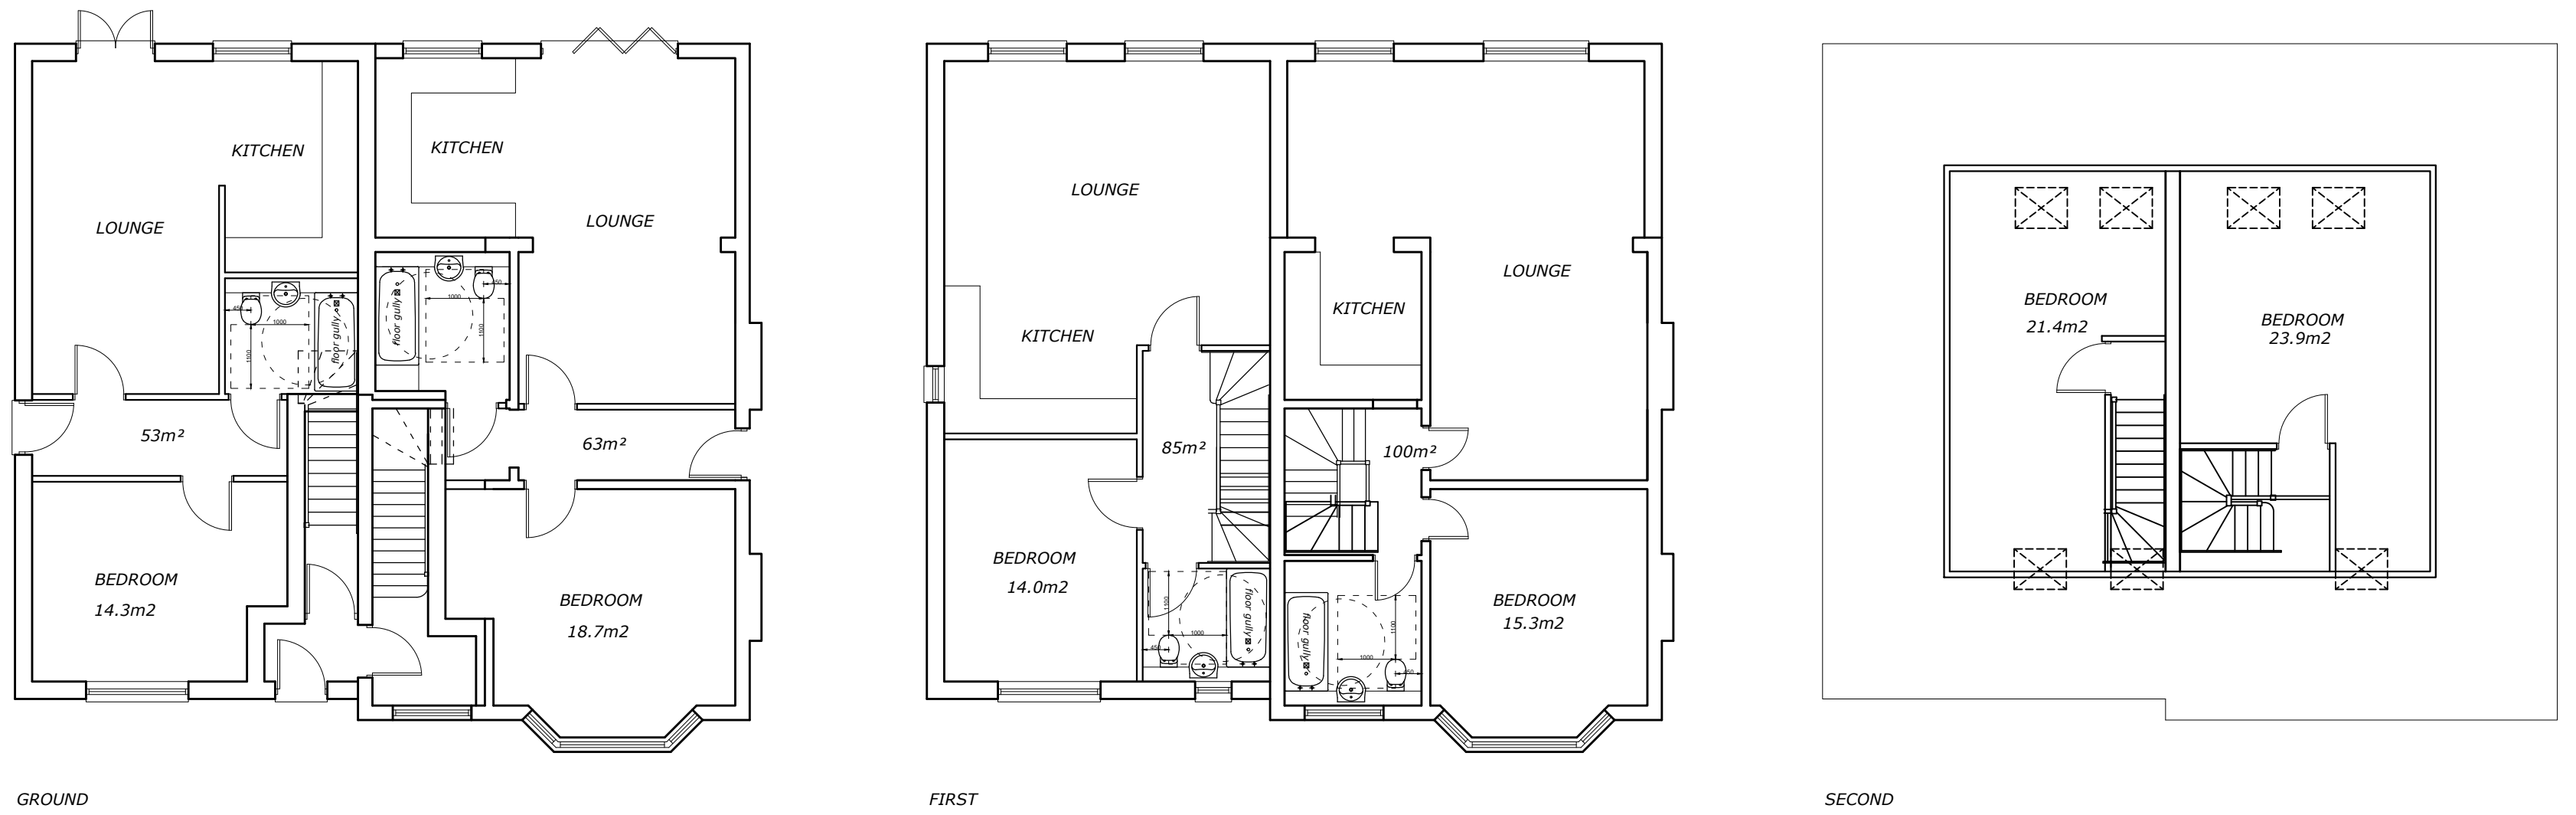

PROPOSED FLOOR PLANS

 

REV A Front door adjusted, bedroom areas added 25-09-19

51 PEMBROKE ROAD , RUISLIP .

W J Macleod
ARCHITECT
70b High Street, Northwood Middlesex HA6 1BL
phone: 01923 840800

Drawing Number	12 / 3276 / 6	Revision	A
Date	4 / 7 / 19		
Scale	1:100@A1		