





EXISTING ELEVATIONS

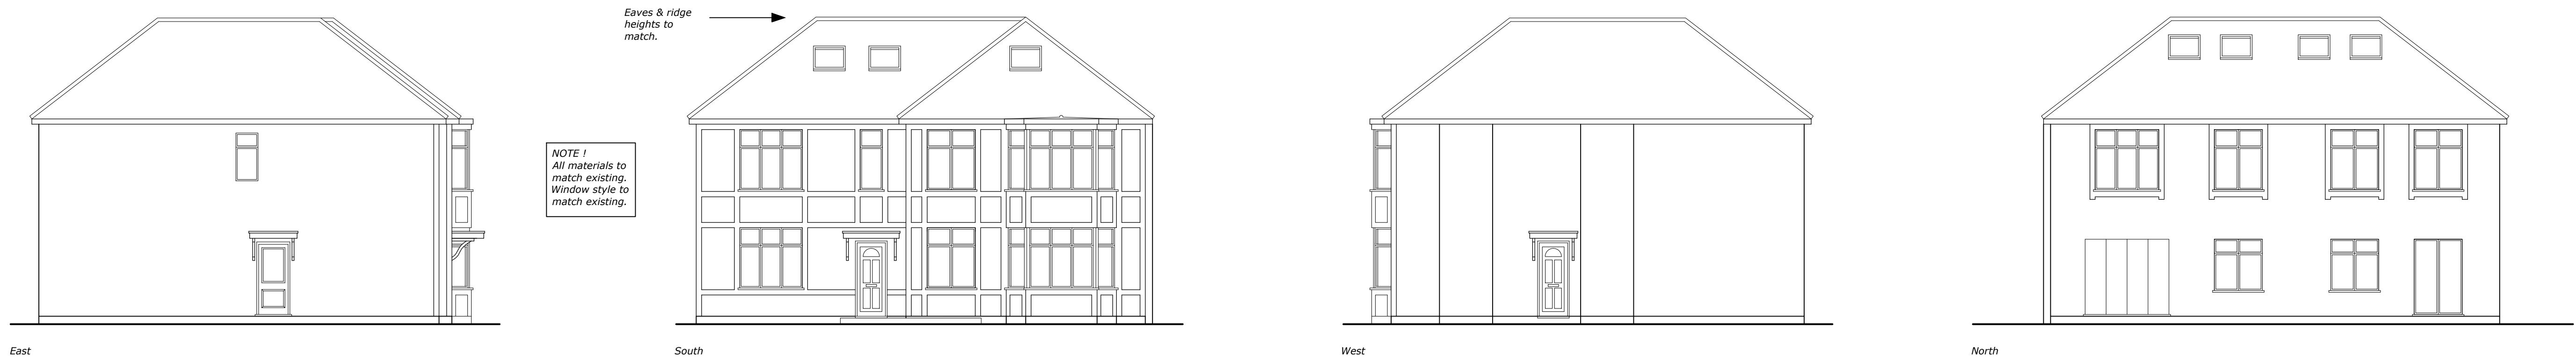

PROPOSED ELEVATIONS



EXISTING FLOOR PLANS

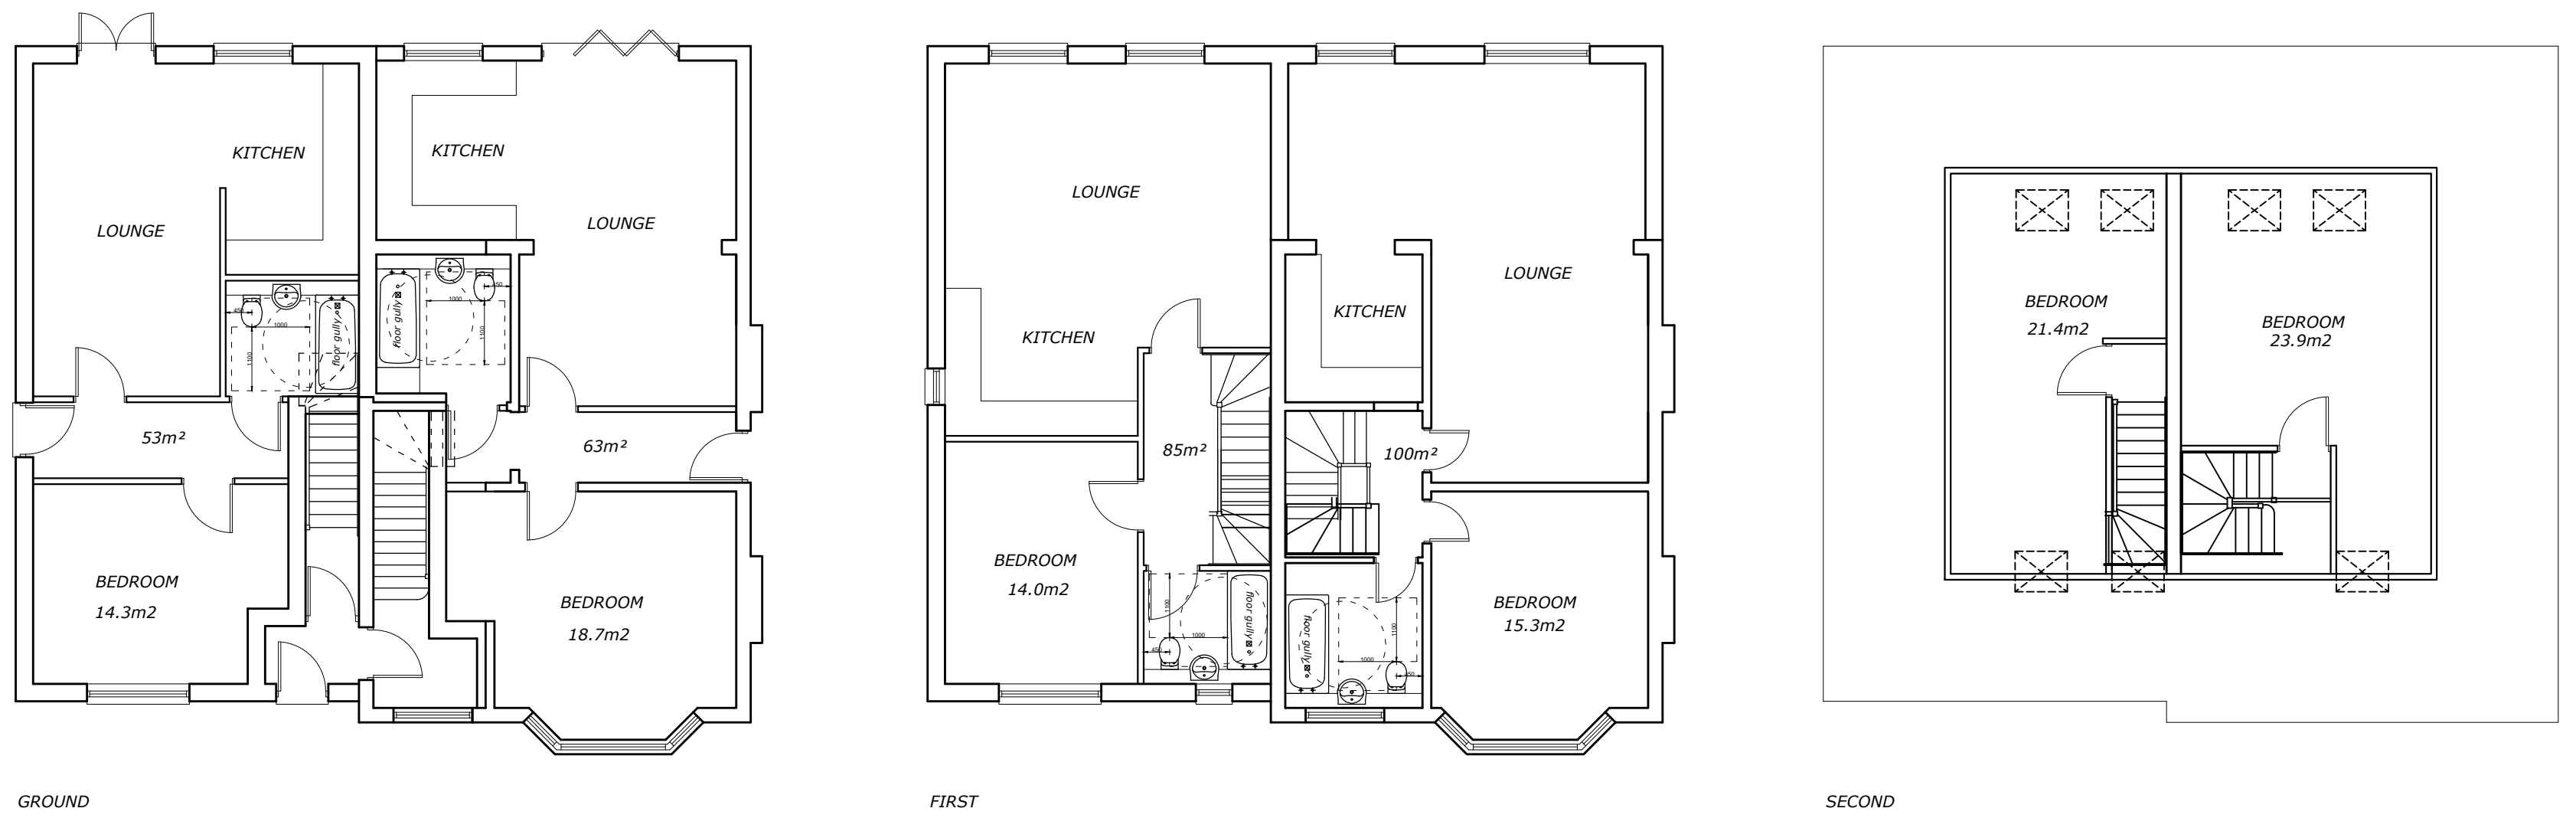

PROPOSED FLOOR PLANS

0 5m 10m

REV A Front door adjusted, bedroom areas added 25-09-19

51 PEMBROKE ROAD , RUISLIP .

**W J Macleod**  
ARCHITECT  
70b High Street Northwood Middlesex HA6 1BL  
phone 01923 840600

Drawing Number	12 / 3276 / 6	Revision	A
Date	4 / 7 / 19		
Scale	1:100@A1		