


FOR PLANNING PURPOSES ONLY

ADDRESS 115 Glebe Avenue Ickenham UB10 8PF		
DRAWING TITLE Plans / elevations proposed		
PROPOSAL Out-building , pool room		
SCALE 1:100	DATE Nov 23	REV
DRAWING NUMBER L.01		

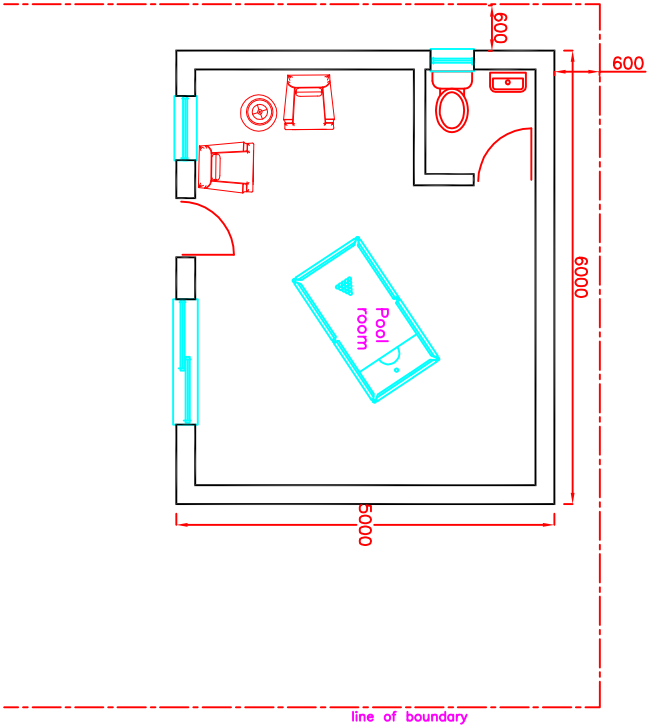

Ground floor plan

