



EXISTING GROUND FLOOR PLAN
(SCALE 1:50)

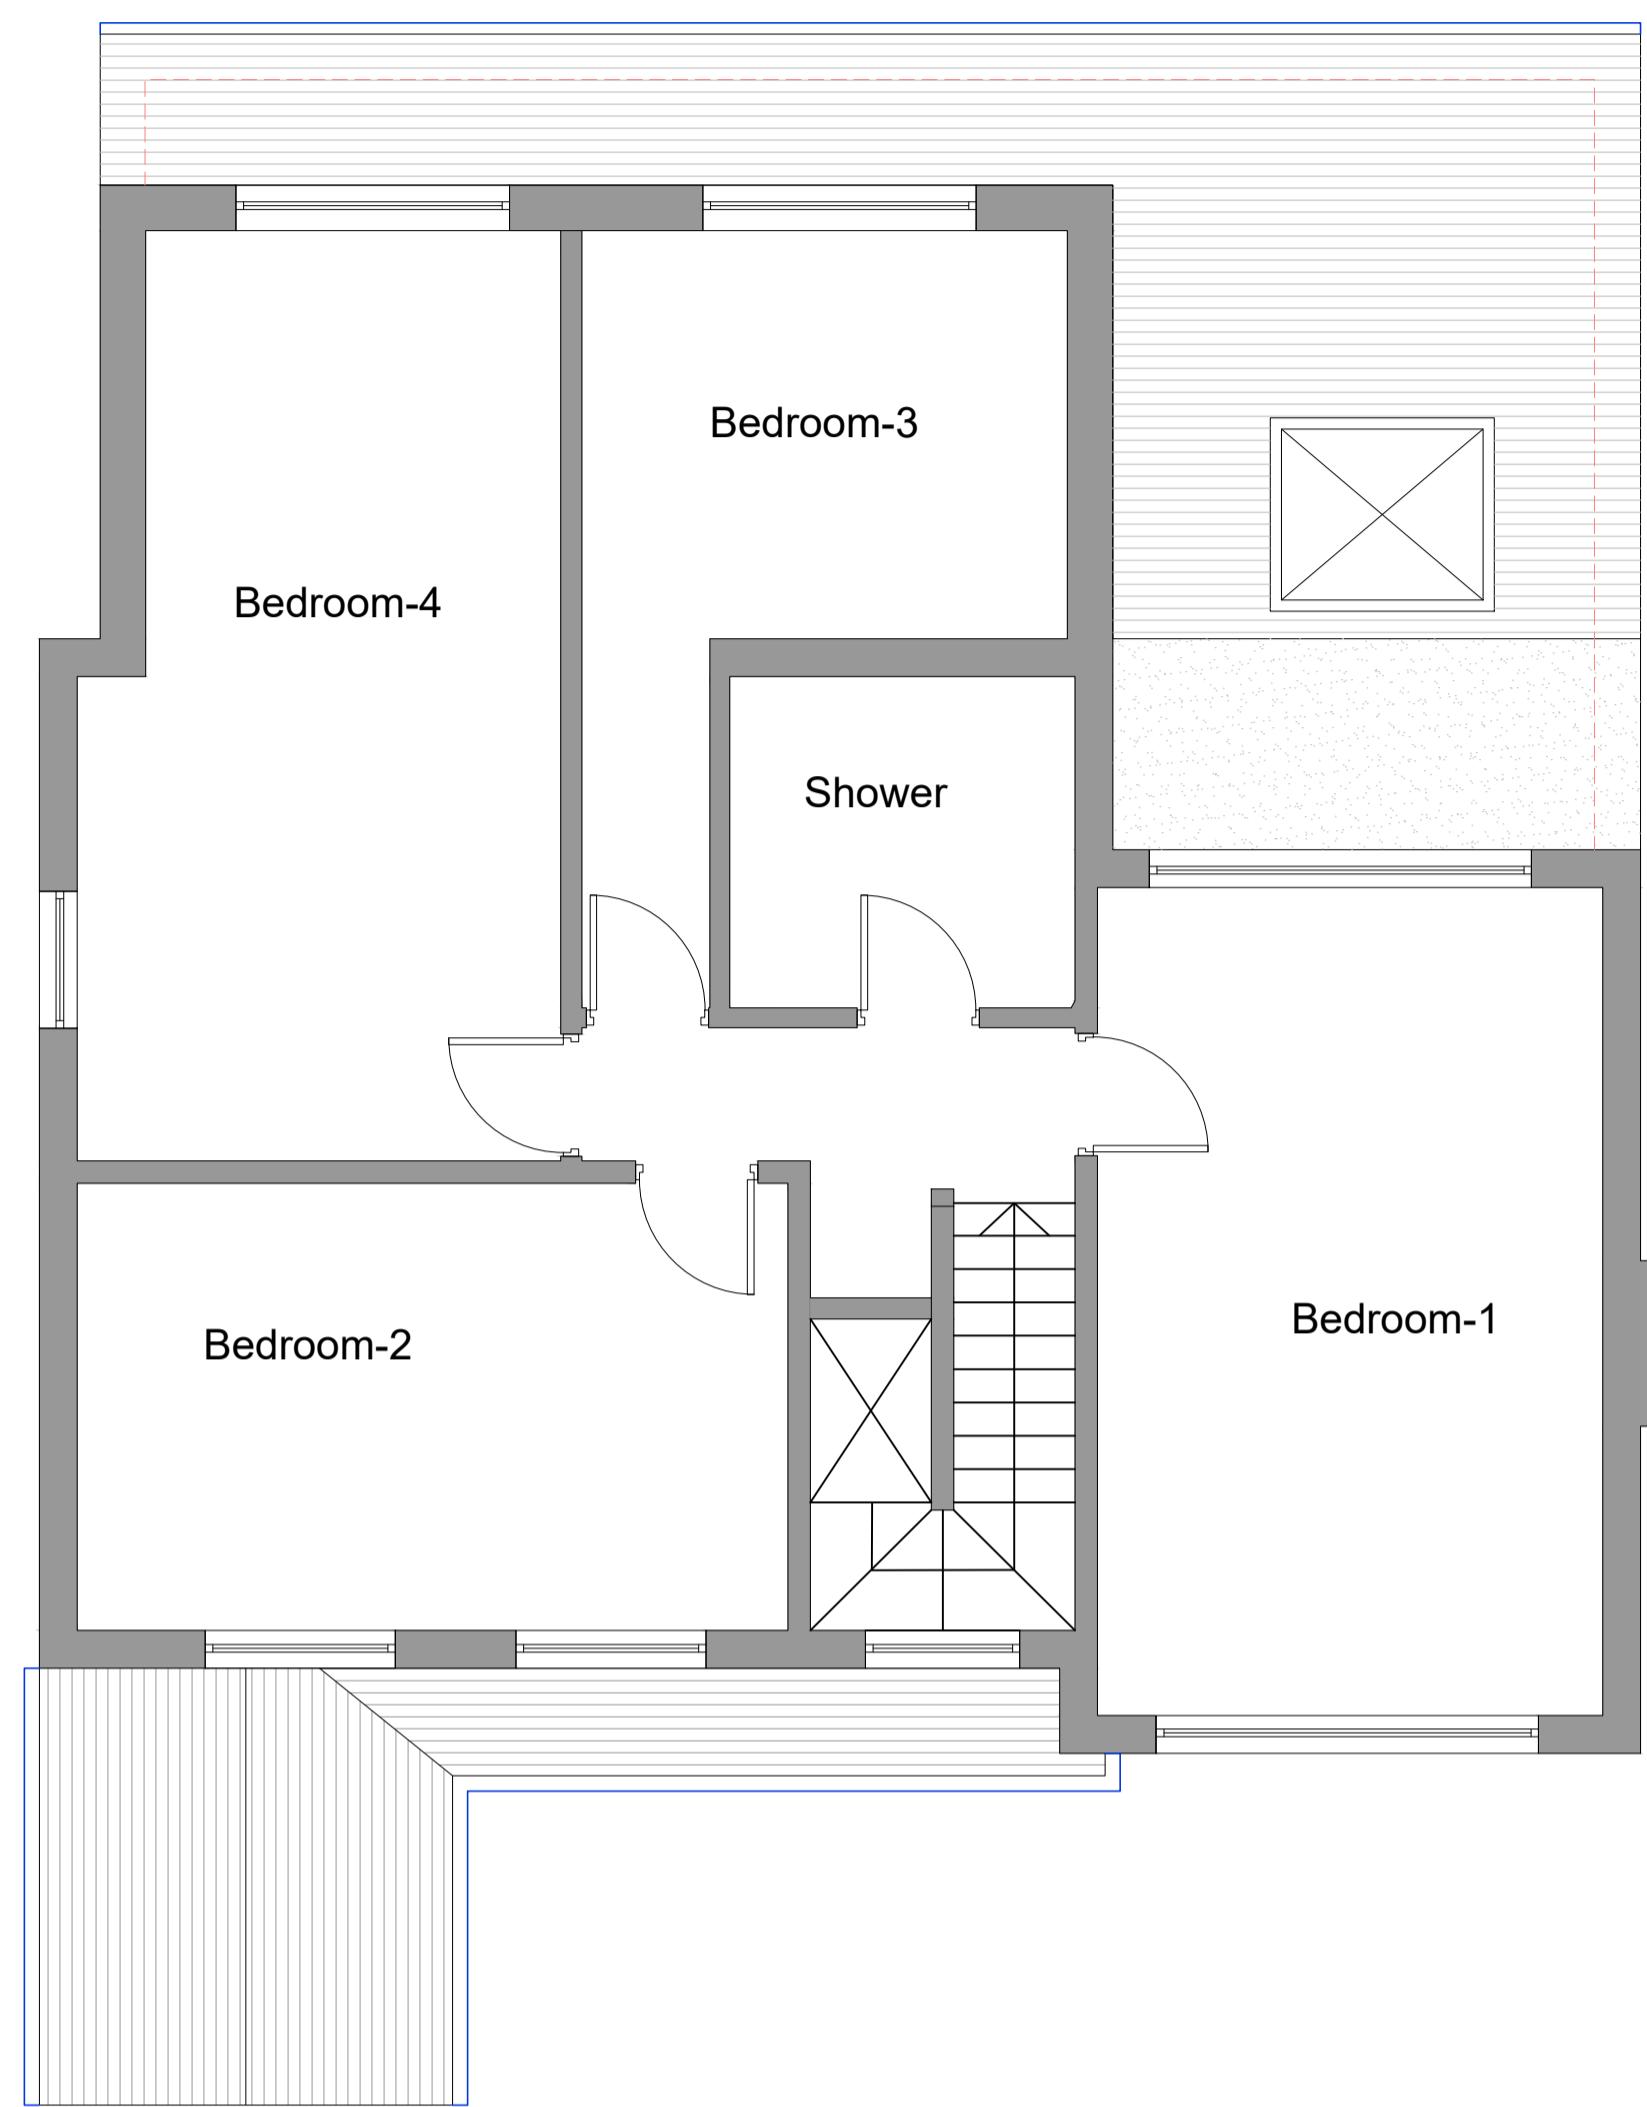

EXISTING FIRST FLOOR PLAN
(SCALE 1:50)

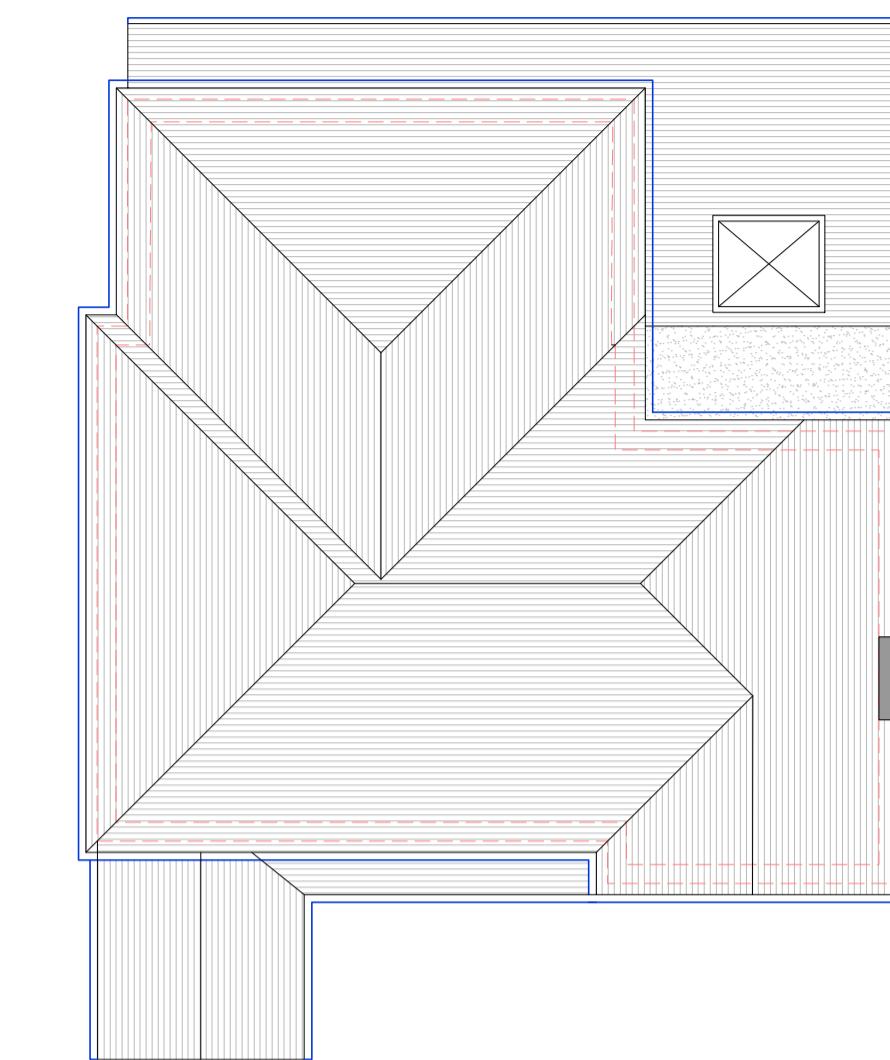

EXISTING ROOF PLAN
(SCALE 1:100)

NOTES:			
This drawing and the design it covers is the property of SAI Developers Ltd. It is merely loaned on the borrower's express agreement that it will not be reproduced, copied, loaned, exhibited nor used except in a limited way and private use as permitted by any written consent given by the lender to the borrower.			
In case there is any discrepancy between architectural drawings and other drawings, architectural drawings to be followed. The discrepancy to be brought to the notice of the architect before commencement of the work.			
All dimensions are to be read and not measured. All dimensions are in mm. Refer detail drawings wherever relevant.			

A	20.05.25	FIRST ISSUE	KP
Rev.	Date	Amendment	Drawn



SAI STRUCTURE LIMITED
STRUCTURE ENGINEER, & PLANNER
Email: info@saistructures.co.uk
Web: https://saistructures.co.uk

Project Title
41 LONG LANE,
ICKENHAM, UXBRIDGE
UB10 8QU

Drawing Title
EXISTING FLOOR PLANS
AND ELEVATIONS


Scale 1:50 (U.N.O)	Orig Size A1	Dimensions mm
Project No. 10094	Drawn KP	Date APR '25
Drawing No. P-01		Rev. A
Scale 0 500 1000 1500 2000 2500mm		




EXISTING REAR (SOUTH) ELEVATION
(SCALE 1:100)



EXISTING FRONT (NORTH) ELEVATION
(SCALE 1:100)

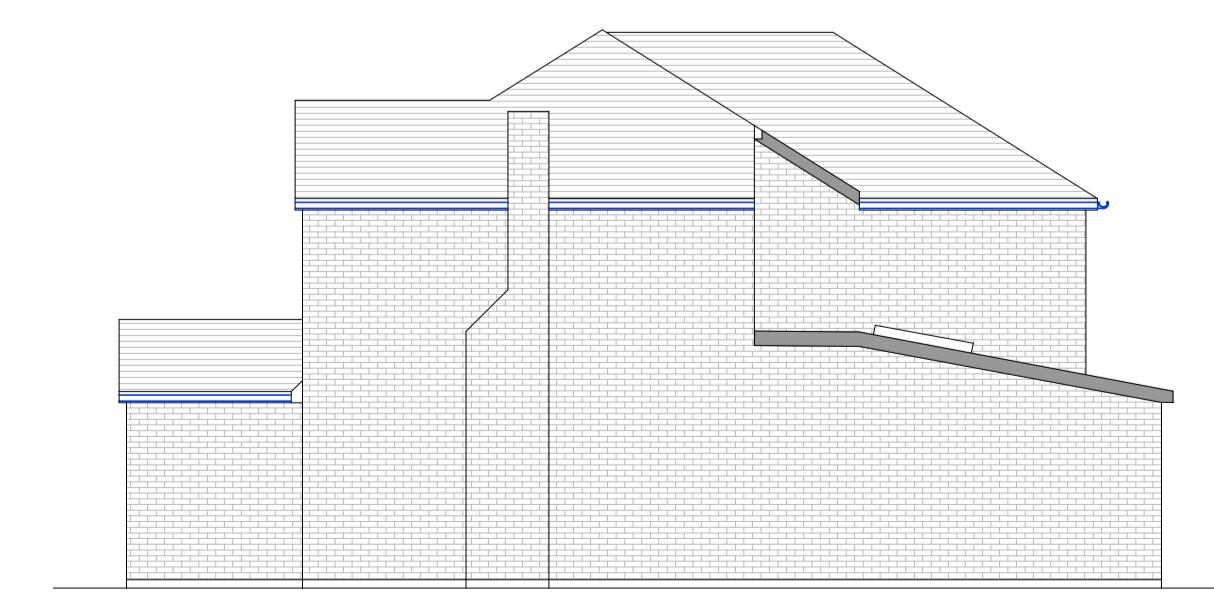

EXISTING EAST SIDE ELEVATION
(SCALE 1:100)

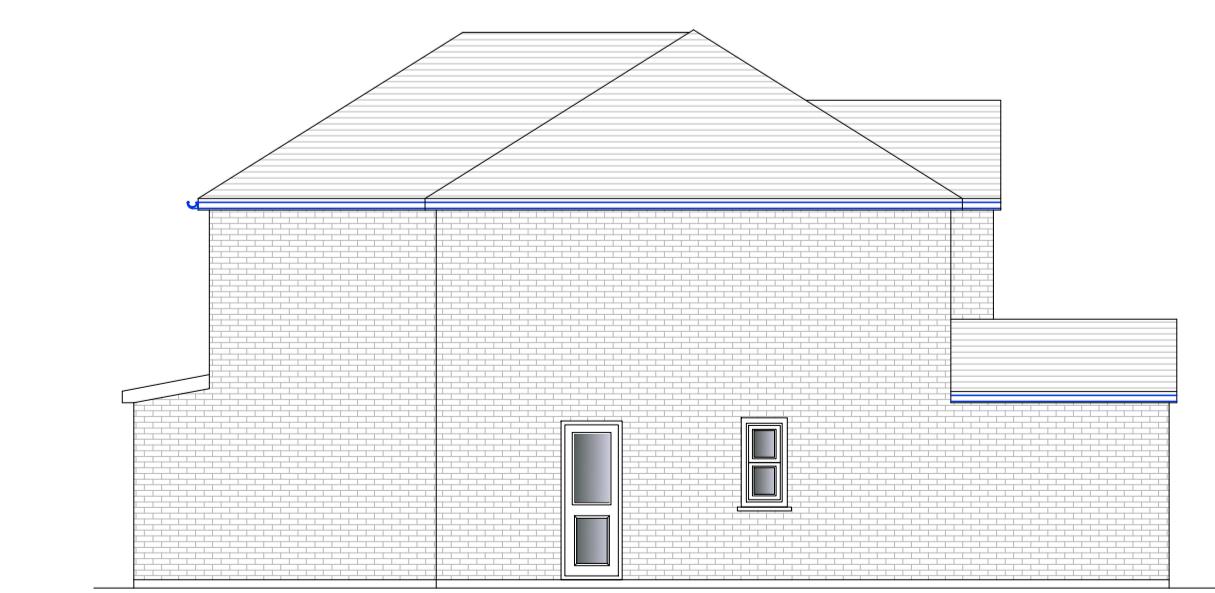

EXISTING WEST SIDE ELEVATION
(SCALE 1:100)