




PROPOSED ROOF PLAN
(SCALE 1:50)

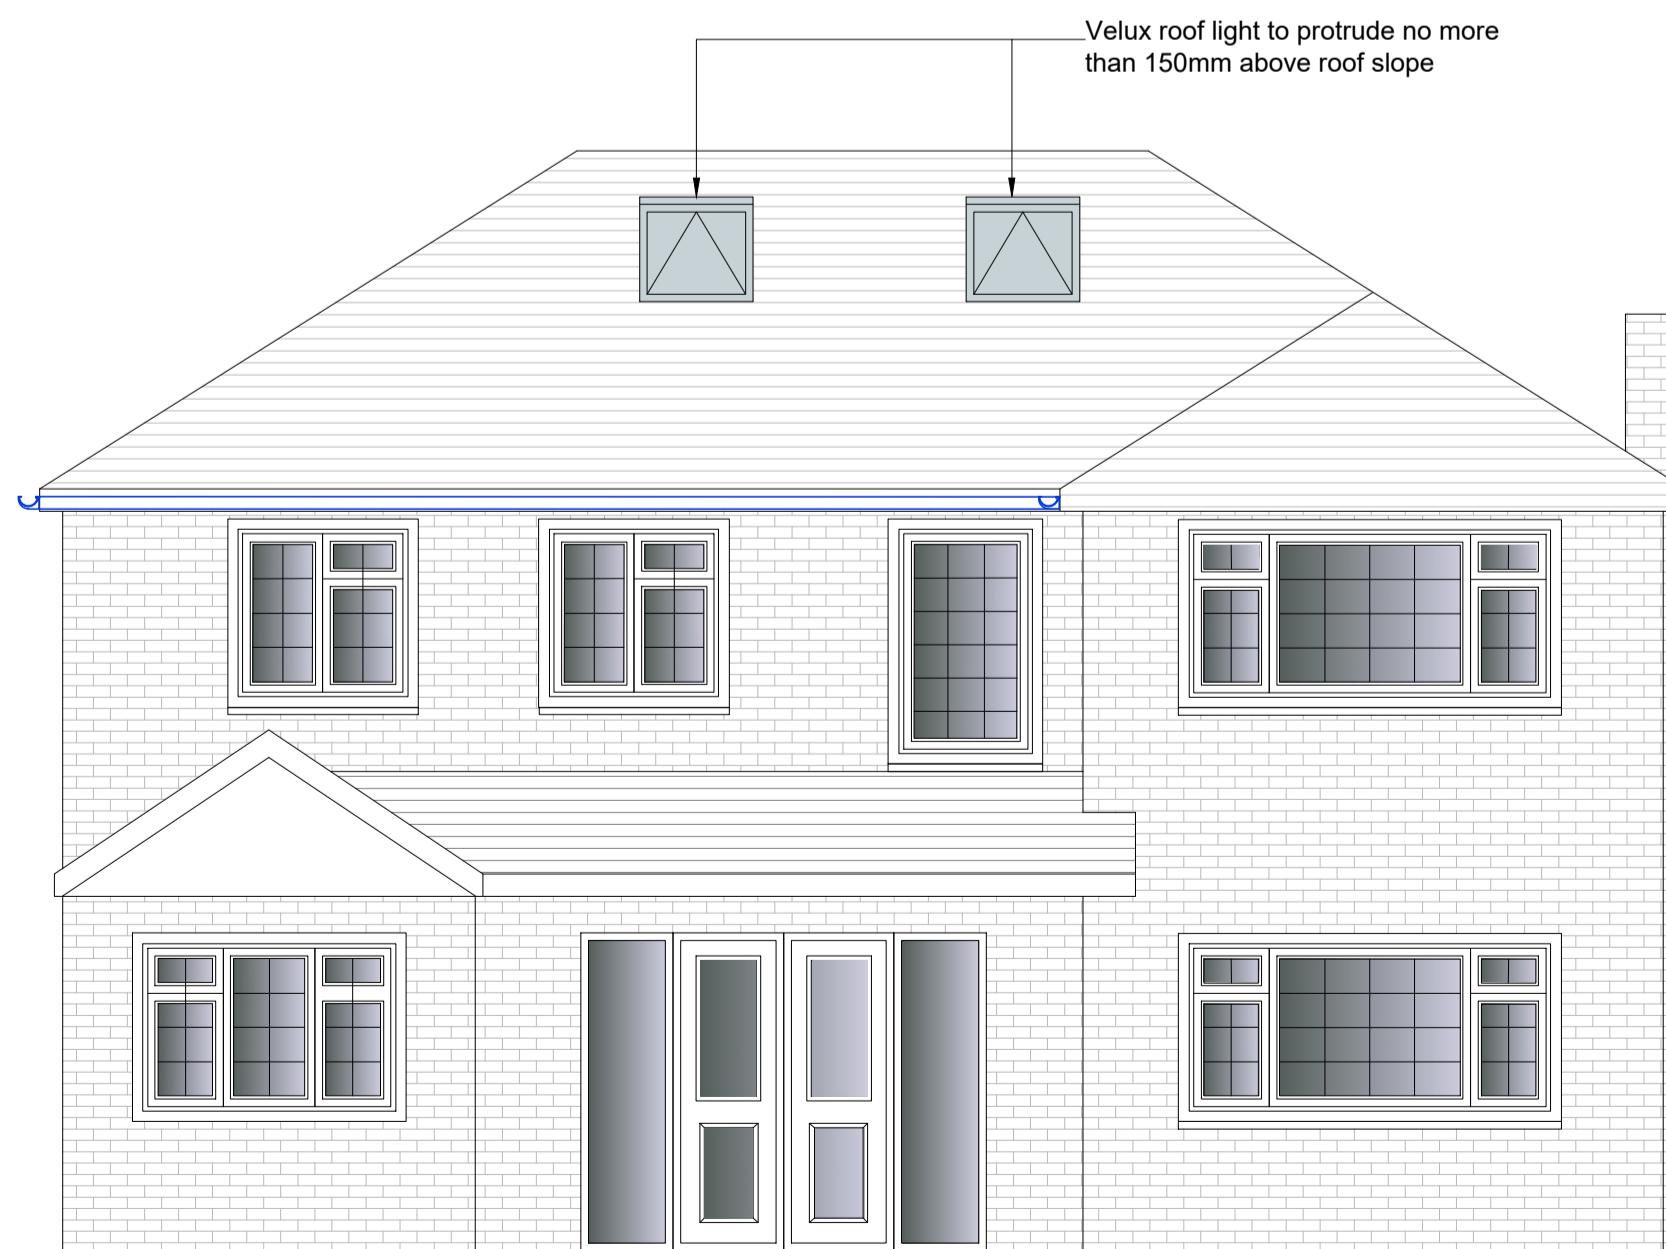


PROPOSED FRONT (NORTH) ELEVATION
(SCALE 1:50)

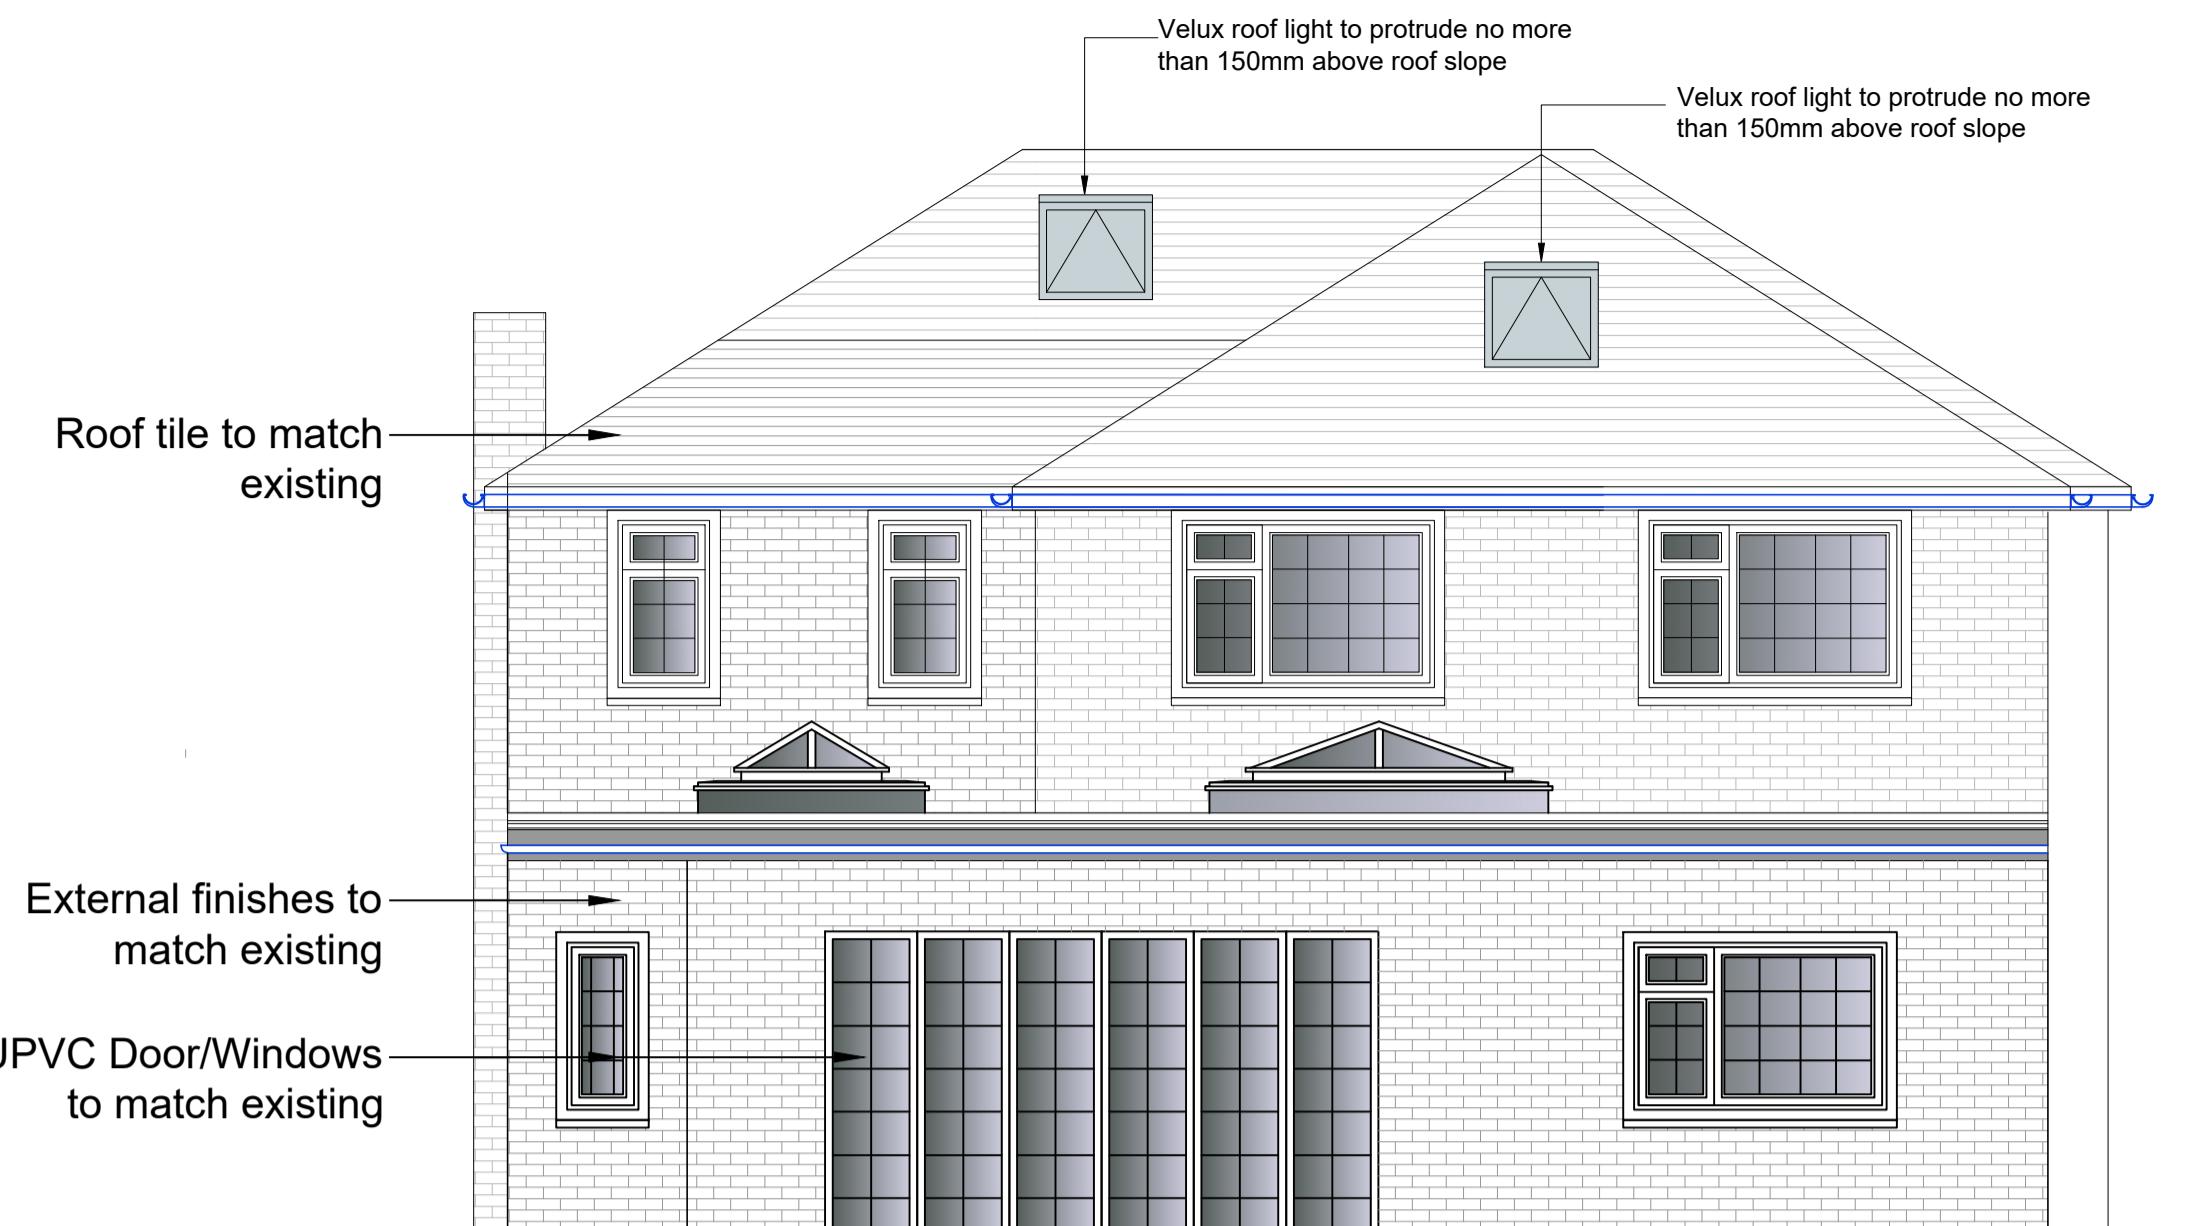

PROPOSED REAR (SOUTH) ELEVATION
(SCALE 1:50)

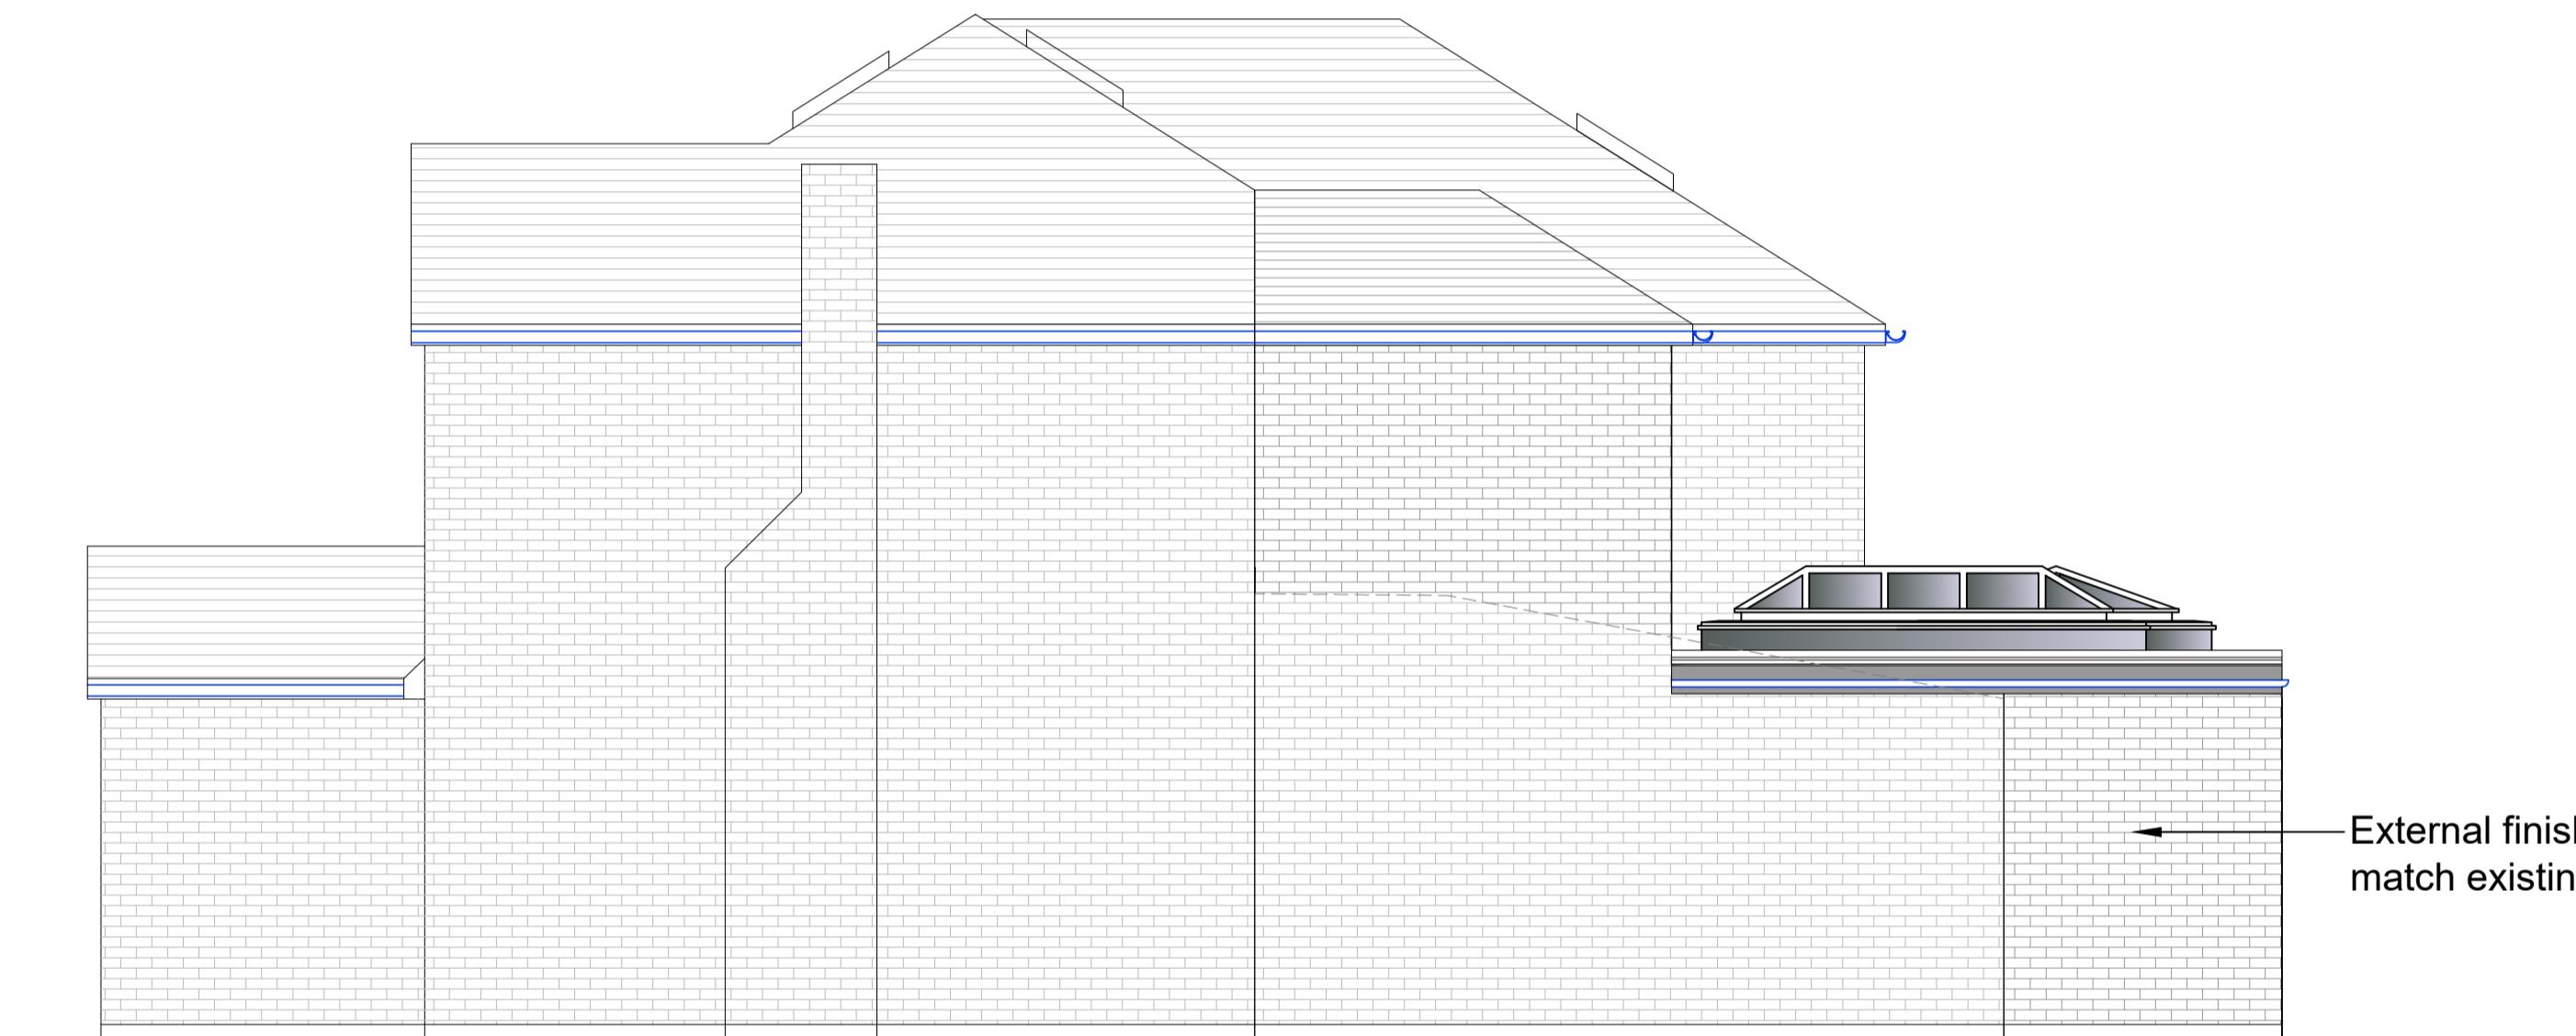

PROPOSED EAST SIDE ELEVATION
(SCALE 1:50)

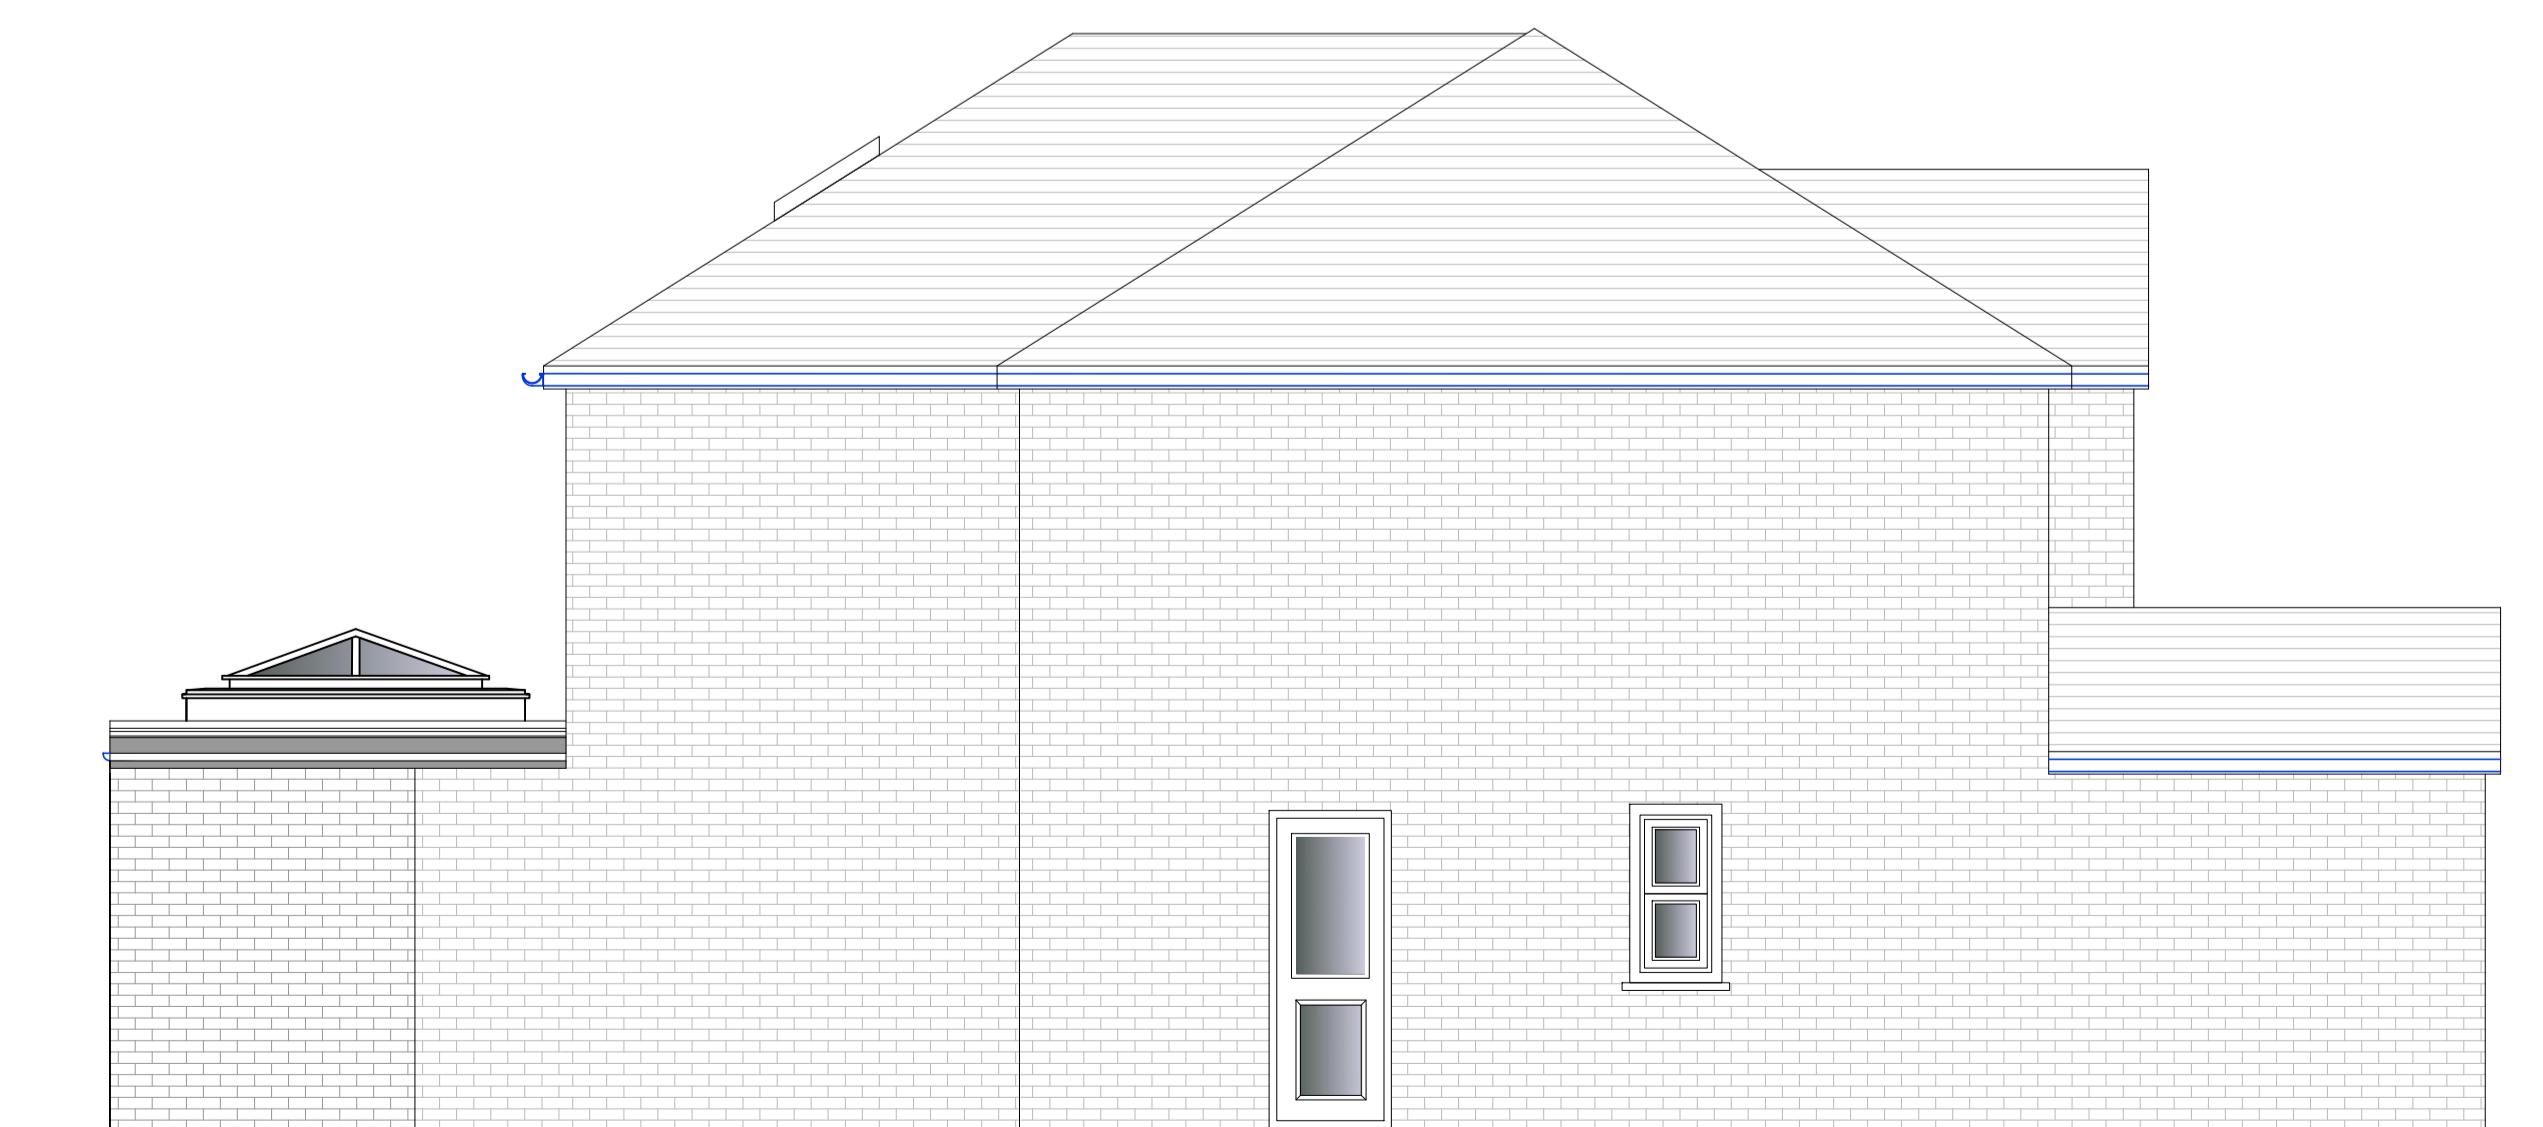

PROPOSED WEST SIDE ELEVATION
(SCALE 1:50)

NOTES:	
This drawing and the design it covers is the property of SAI Developers Ltd. It is merely loaned on the borrower's express agreement that it will not be reproduced, copied, loaned, exhibited nor used except in a limited way and private use as permitted by any written consent given by the lender to the borrower.	
In case there is any discrepancy between architectural drawings and other drawings, architectural drawings to be followed. The discrepancy to be brought to the notice of the architect before commencement of the work.	
All dimensions are to be read and not measured. All dimensions are in mm. Refer detail drawings wherever relevant.	

A	20.05.25	FIRST ISSUE	KP
Rev.	Date	Amendment	Drawn
 SAI STRUCTURE LIMITED STRUCTURE ENGINEER, & PLANNER Email: info@saistructures.co.uk Web: https://saistructures.co.uk			
Project Title 41 LONG LANE, ICKENHAM, UXBRIDGE UB10 8QU			
Drawing Title PROPOSED ROOF PLAN AND ELEVATIONS			
Scale 1:50 (U.N.O)		Orig Size A1	Dimensions mm
Project No. 10094		Drawn KP	Date APR '25
Drawing No. P-03		Rev. A	
Scale 