



EXISTING WEST ELEVATION

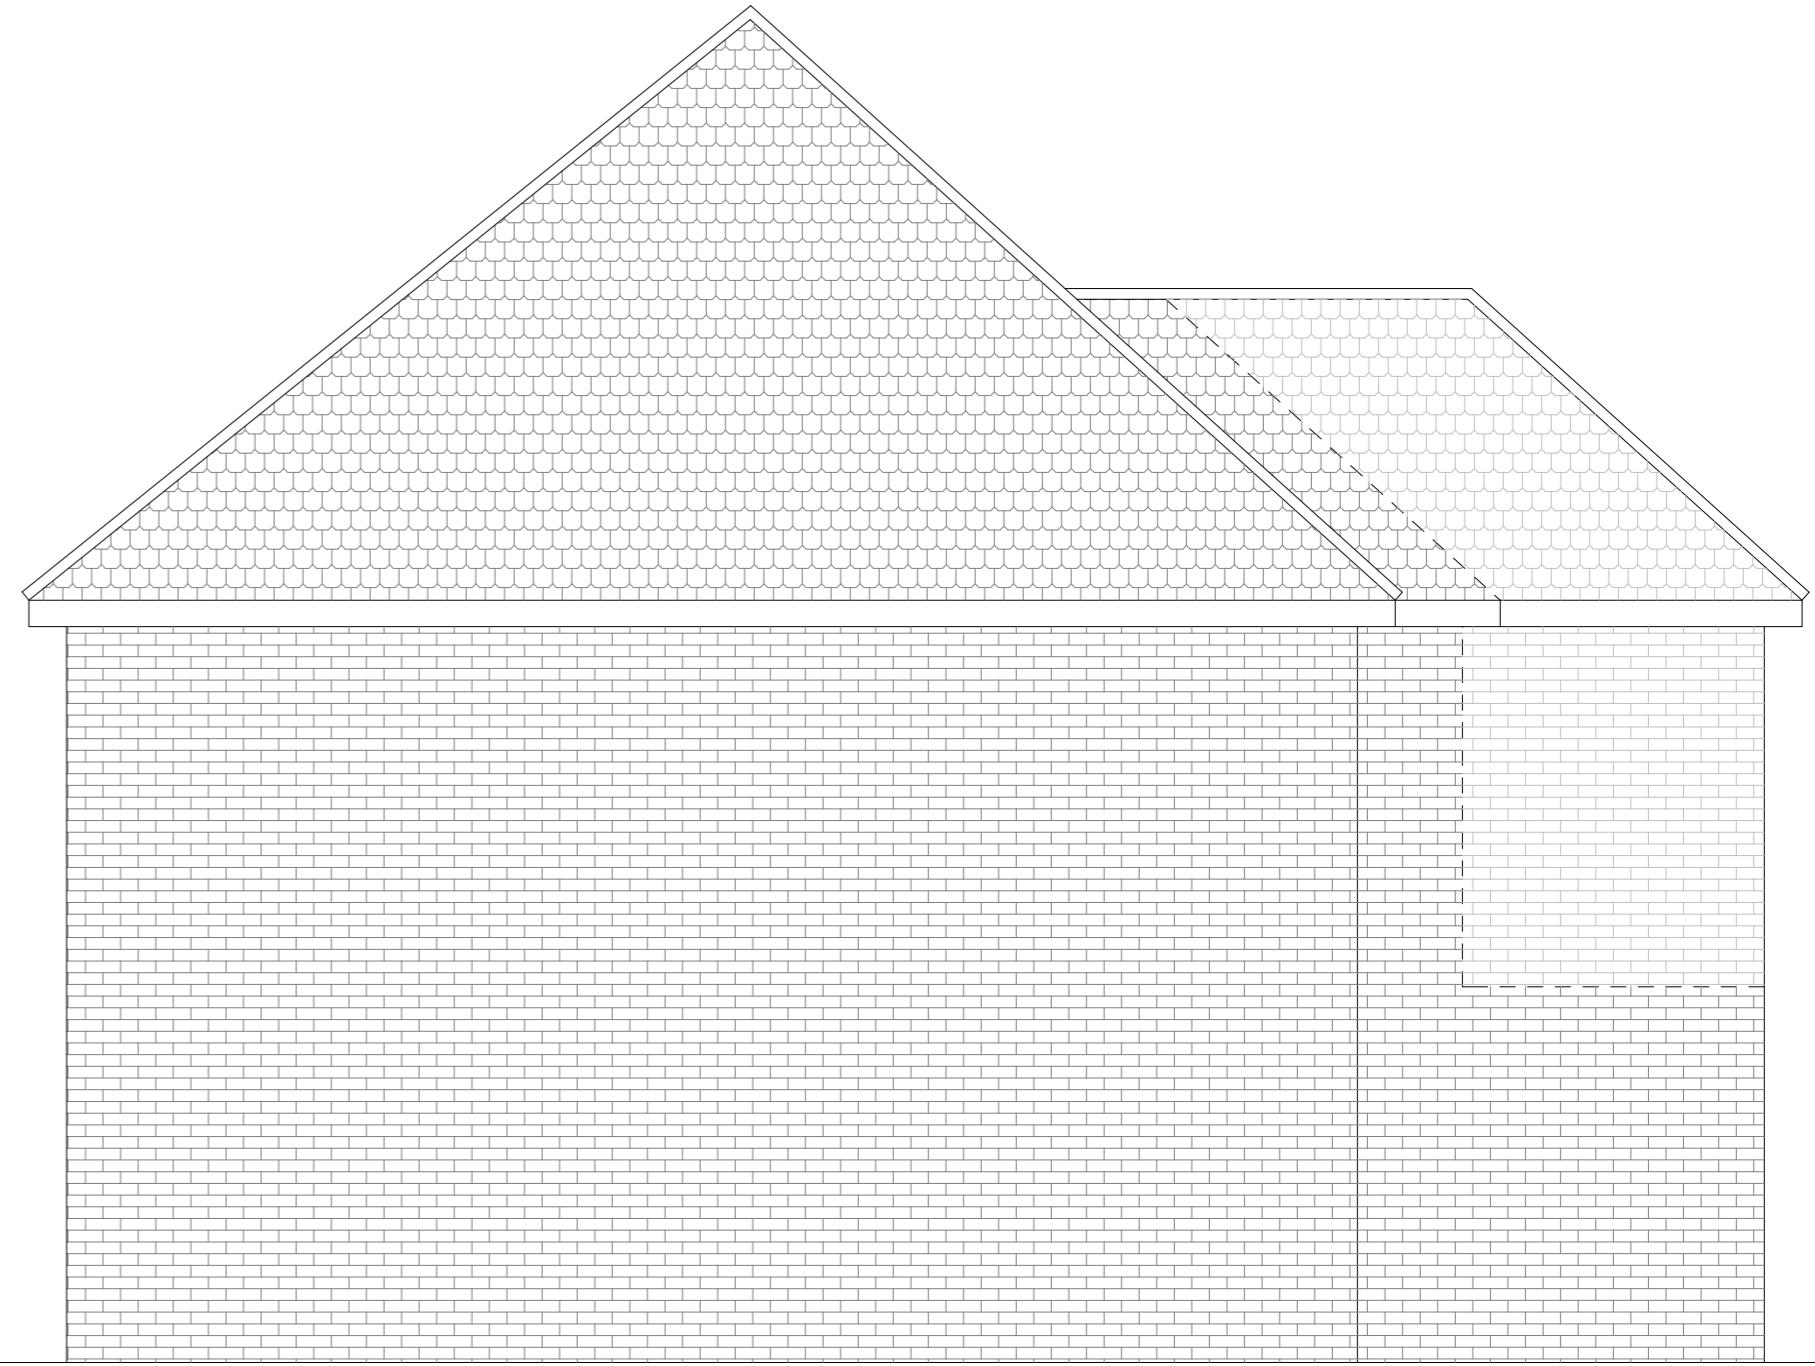

PROPOSED WEST ELEVATION

56 Warren Road
Ickenham

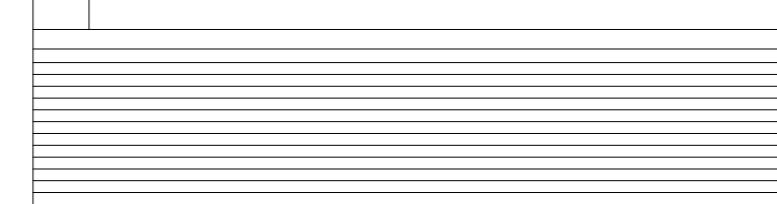

SCALE 1:50
0 1m 2m 3m 4m 5m

PLAN
Existing and Proposed West Elevation
PROJECT
FIRST FLOOR REAR EXTENSION

DWG No
05
Rev: -

Date: April 2023
Project: 56 Warren Road, Ickenham
Scale 1:50 @ A2
Checked: AW
Drawing Title: Plans
Status: Planning
Job No: 399

Highford
Design and Build Limited
27 Bellamy Close, Ickenham, Middlesex UB10 8SJ
email: info@highforddesign.co.uk | web: www.highforddesign.co.uk
mobile: 07751 390205