
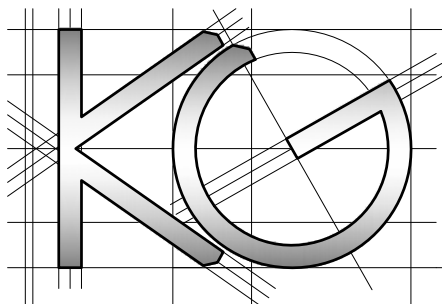



Any Proposed Windows to Flank wall to be
Obscure Glazed and Non-Opening below
1.7m from FFL

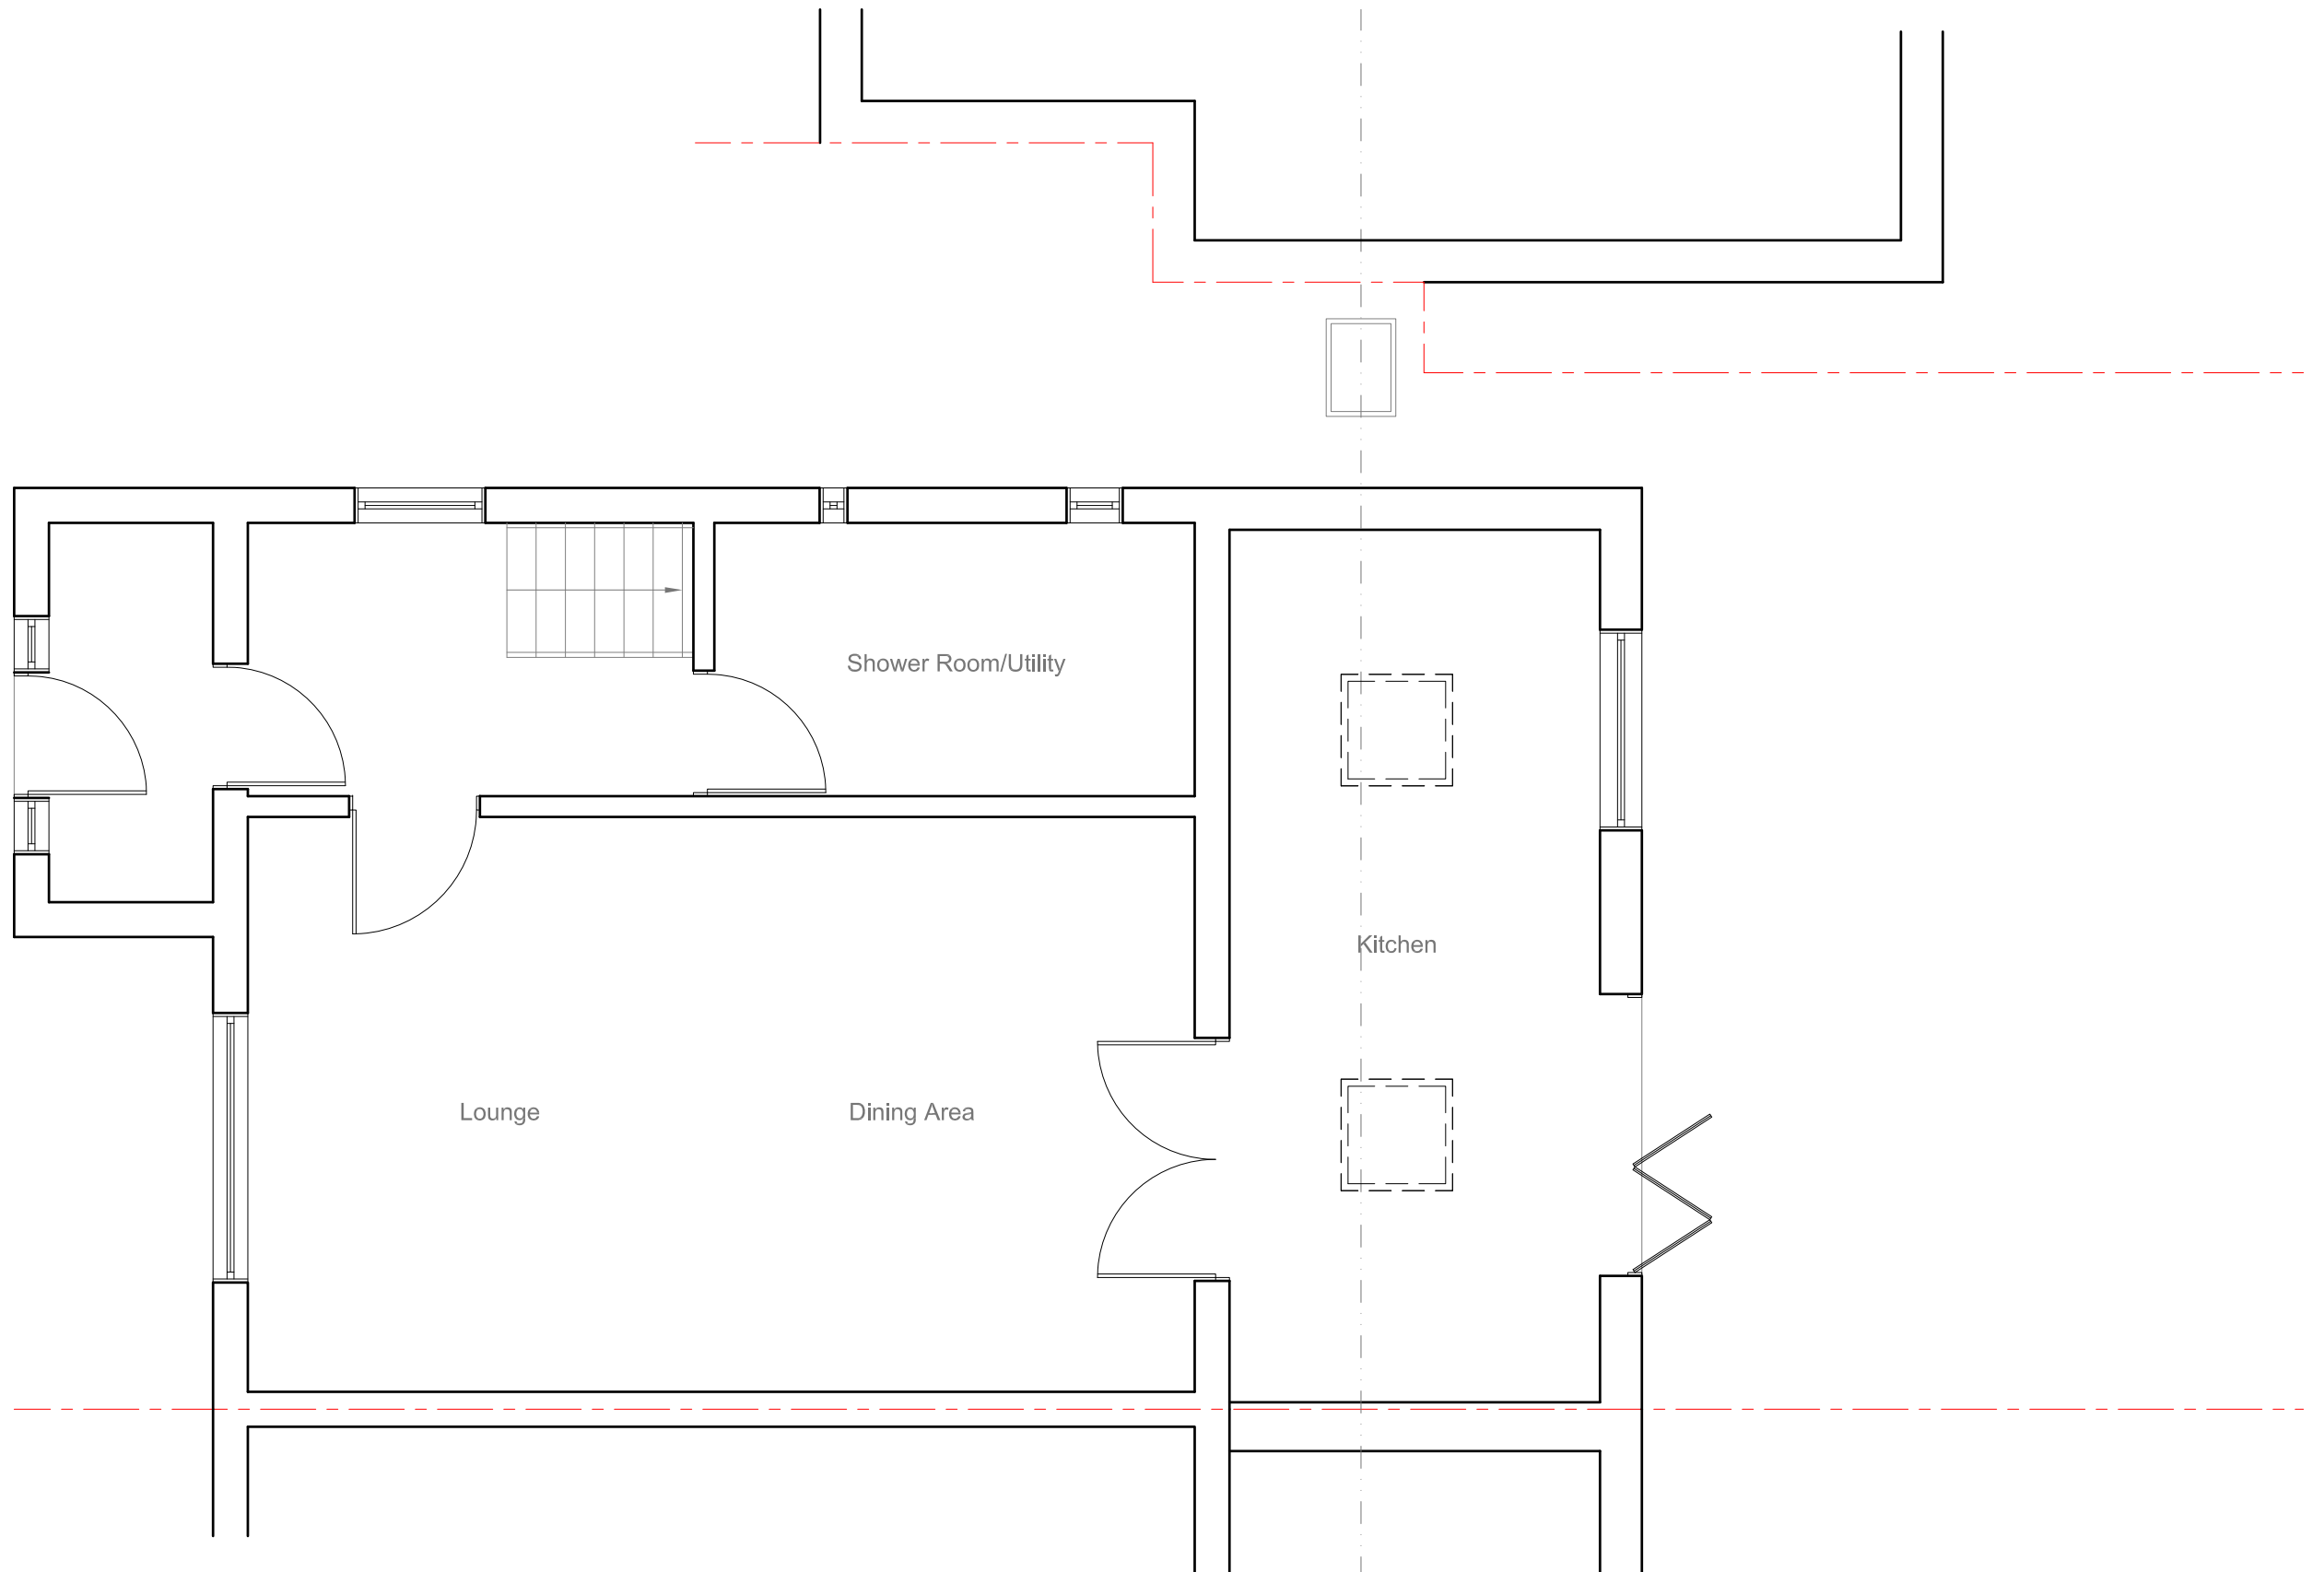


<u>Site Address:</u>	<u>Drawing Content:</u>	<u>Drawings No:</u>	<u>Date Drawn:</u>	Planning Issue						
45 Wingfield Way Ruislip HA4 6RF	Existing Ground Floor Plan	45wingfieldway/2025/01	5th October 2025	7						
1	2	<u>Drawings Scale:</u>	<u>Drawn By:</u>	<u>Revision:</u>						
		1:50	KG						8	

All work to comply with current building regulations and codes of practice
Do not scale from drawings
all dimensions to be checked on site before the start of any work
All Proposed External Materials to Match Existing External Materials


Any Proposed Windows to Flank wall to be Obscure Glazed and Non-Opening below 1.7m from FFL

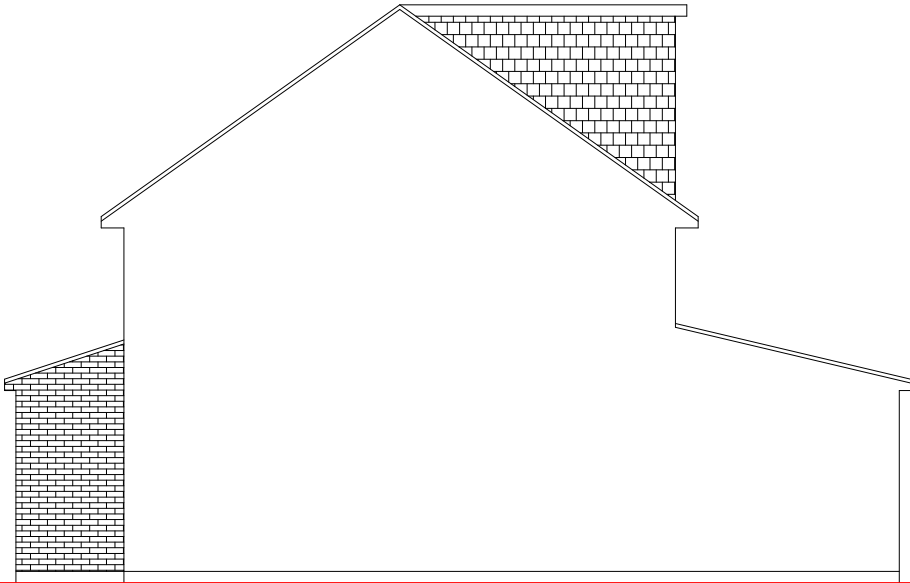


Existing Side Elevation
Scale 1:100

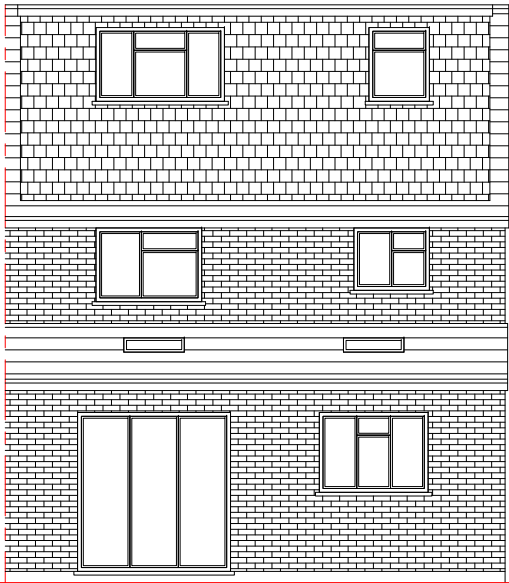

Existing Rear Elevation
Scale 1:100

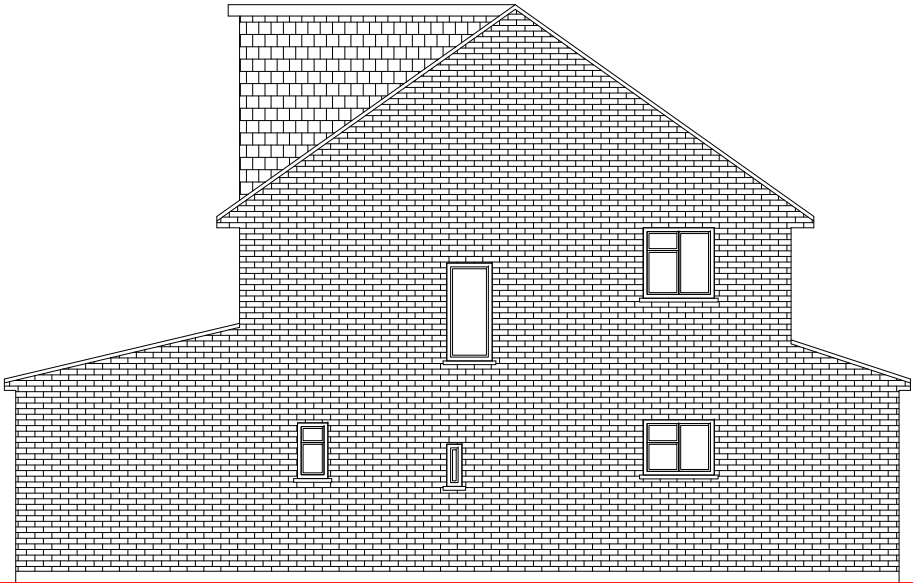

Existing Side Elevation
Scale 1:100

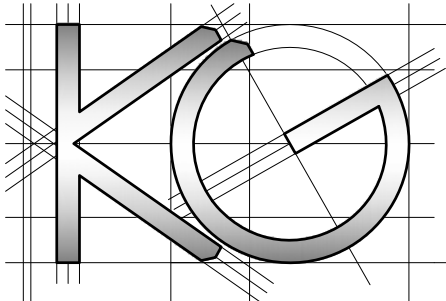	<u>Site Address:</u> 45 Wingfield Way Ruislip HA4 6RF	<u>Drawing Content:</u> Existing Elevations	<u>Drawings No:</u> 45wingfieldway/2025/02	<u>Date Drawn:</u> 5th October 2025	Planning Issue	
	1	2	3	5	7	
			<u>Drawings Scale:</u> 1:100	<u>Drawn By:</u> KG	<u>Revision:</u>	
			4	6		8



All work to comply with current building regulations and codes of practice

Do not scale from drawings

all dimensions to be checked on site before the start of any work

All Proposed External Materials to Match Existing External Materials


Any Proposed Windows to Flank wall to be Obscure Glazed and Non-Opening below 1.7m from FFL

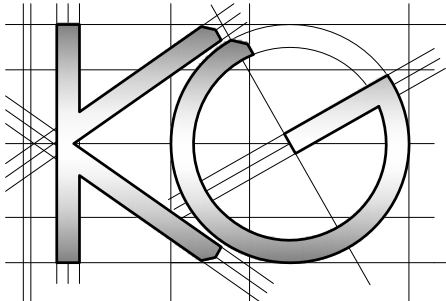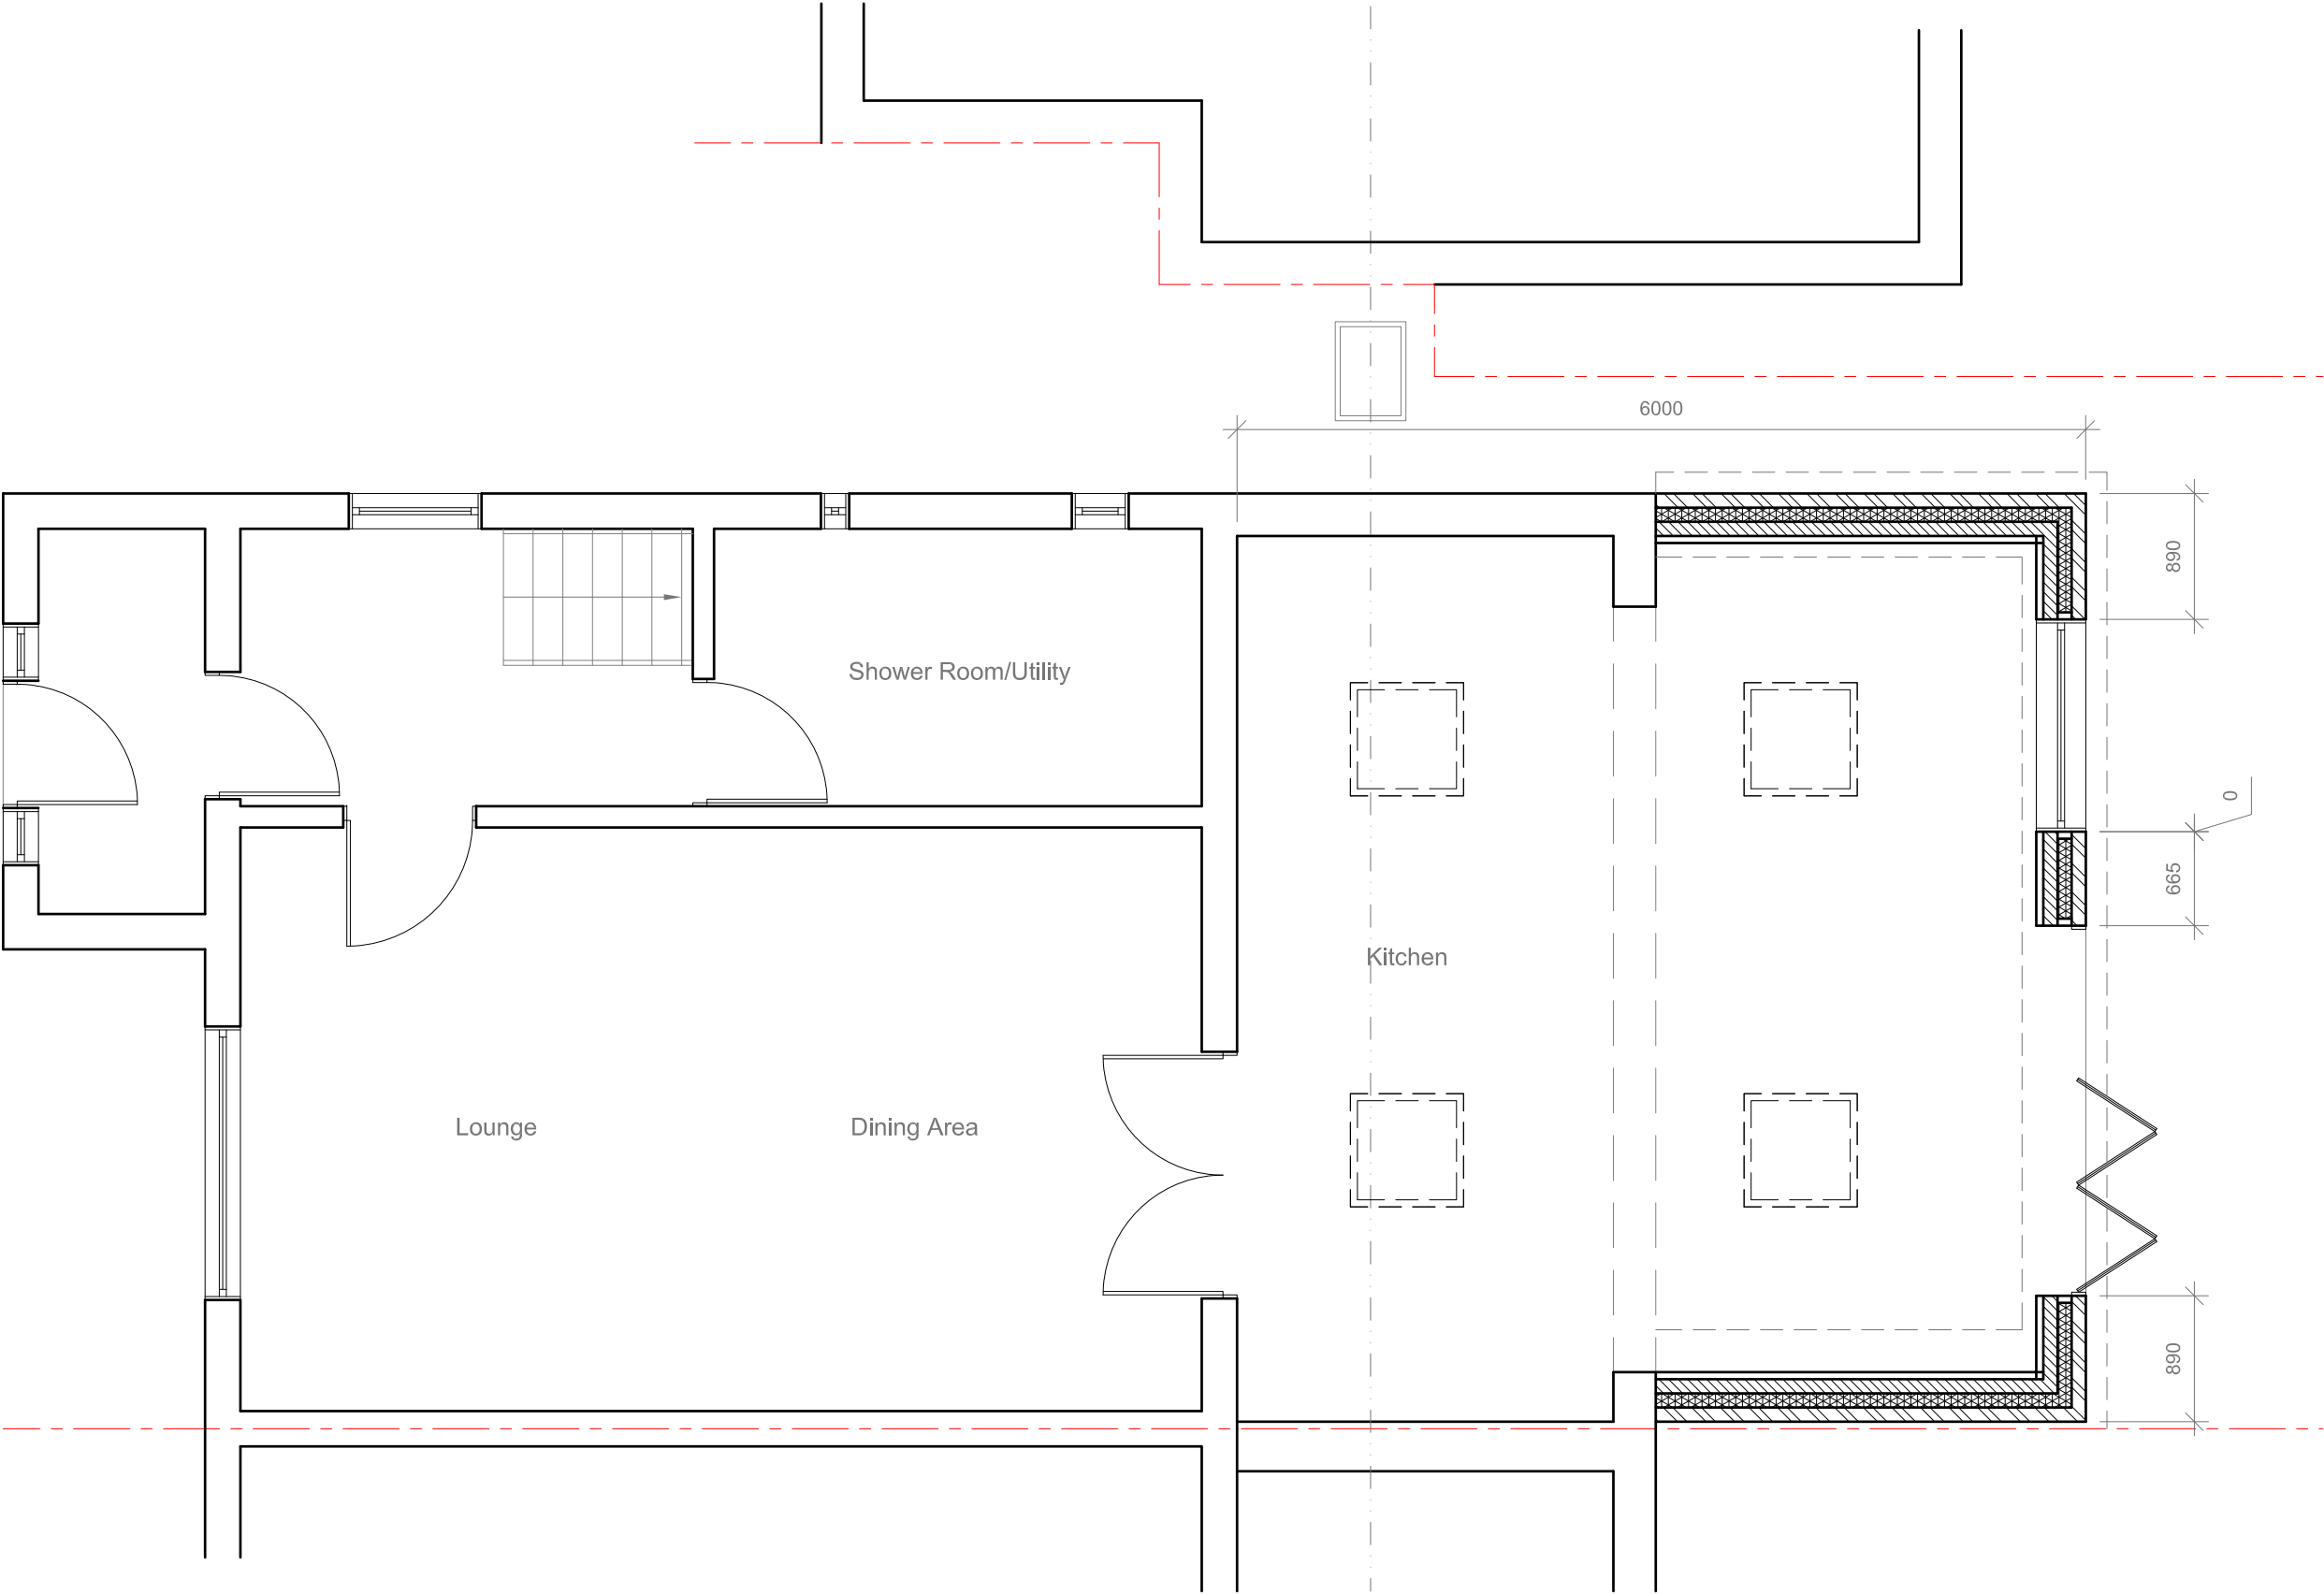


<u>Site Address:</u> 45 Wingfield Way Ruislip HA4 6RF	<u>Drawing Content:</u> Proposed Ground Floor Plan	<u>Drawings No:</u> 45wingfieldway/2025/03		<u>Date Drawn:</u> 5th October 2025		Planning Issue	
		3		5		7	
		<u>Drawings Scale:</u> 1:50		<u>Drawn By:</u> KG		<u>Revision:</u>	
1	2	4	6	8			

All work to comply with current building regulations and codes of practice
Do not scale from drawings
all dimensions to be checked on site before the start of any work
All Proposed External Materials to Match Existing External Materials


Any Proposed Windows to Flank wall to be Obscure Glazed and Non-Opening below 1.7m from FFL

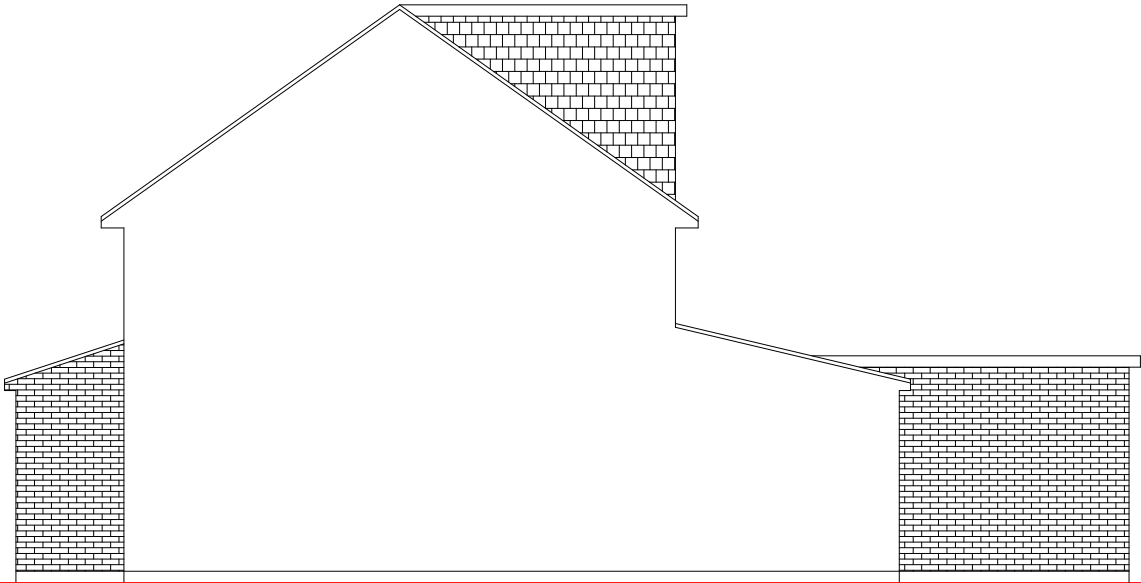

Proposed Side Elevation
Scale 1:100

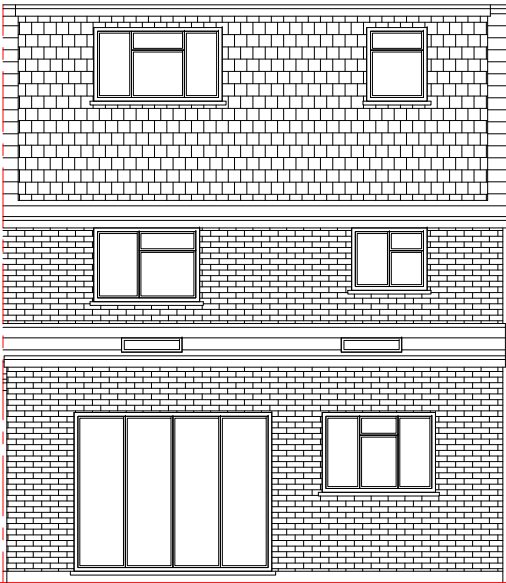

Proposed Rear Elevation
Scale 1:100

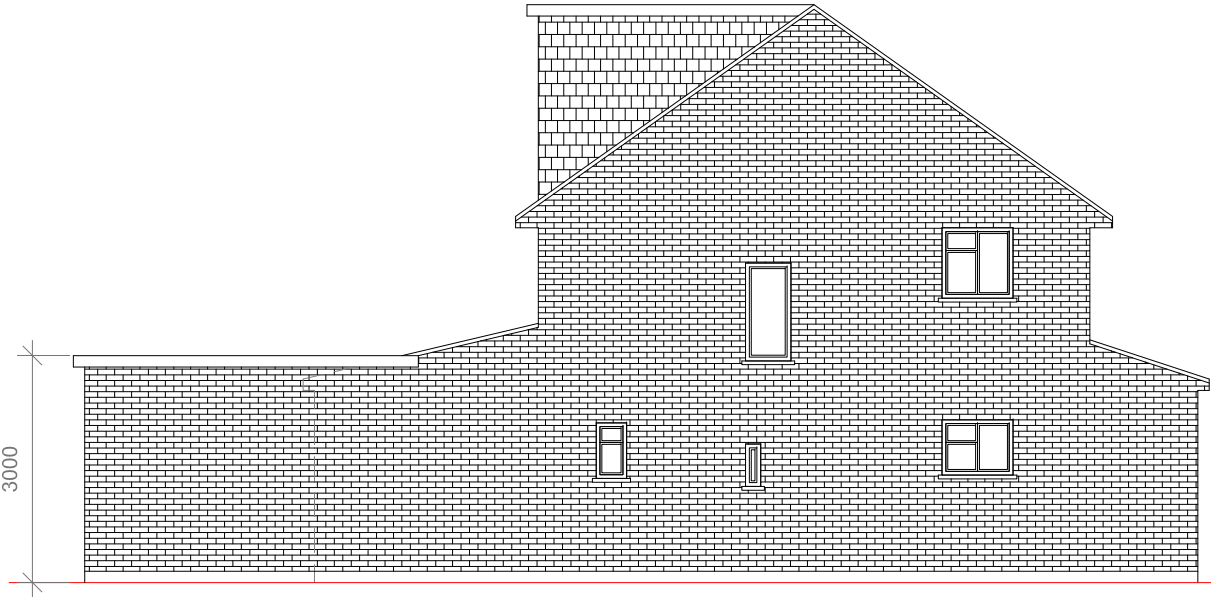

Proposed Side Elevation
Scale 1:100

	<u>Site Address:</u> 45 Wingfield Way Ruislip HA4 6RF	<u>Drawing Content:</u> Proposed Elevations	<u>Drawings No:</u> 45wingfieldway/2025/04	<u>Date Drawn:</u> 5th October 2025	Planning Issue	
	1	2	3	5	7	
			<u>Drawings Scale:</u> 1:100	<u>Drawn By:</u> KG	<u>Revision:</u>	
			4	6		8