
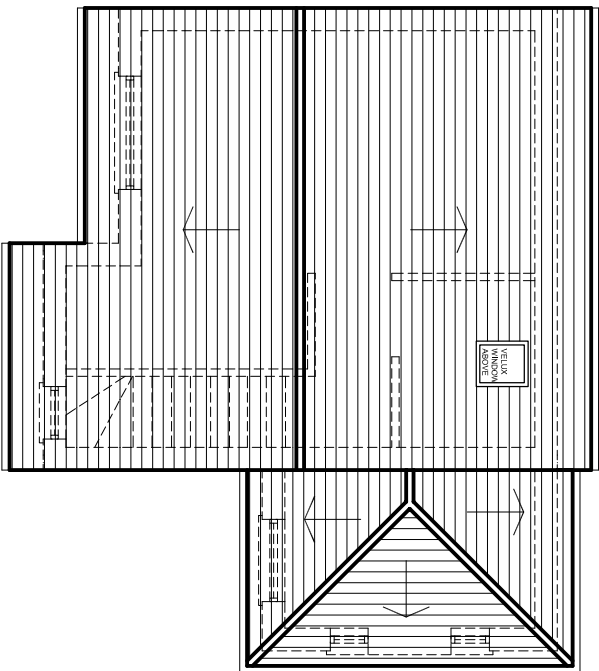
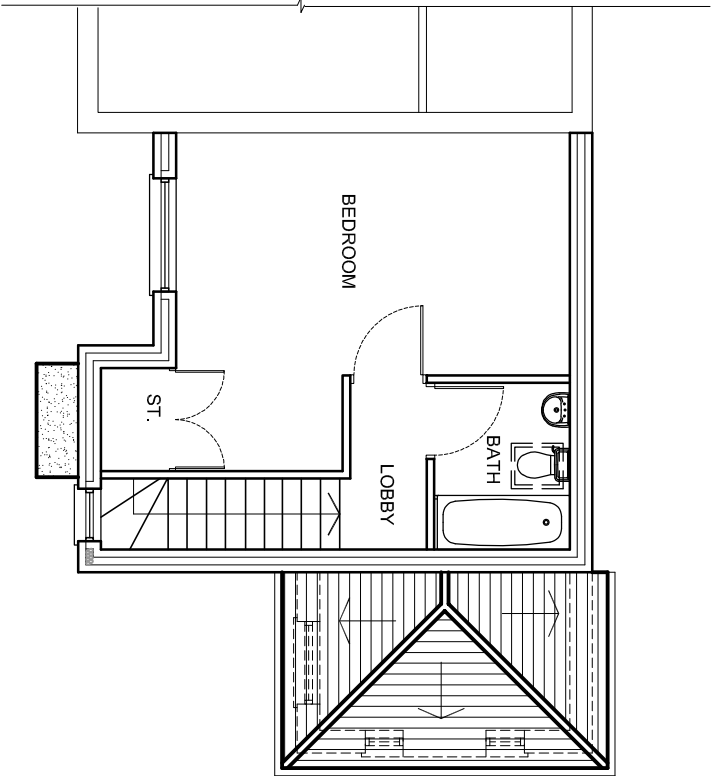


The Contractor is to check all dimensions on site and report any discrepancies to the Contract Administrator. This drawing is to be read in conjunction with all other standard documentation. Dimensions are not to be scaled from this drawing.

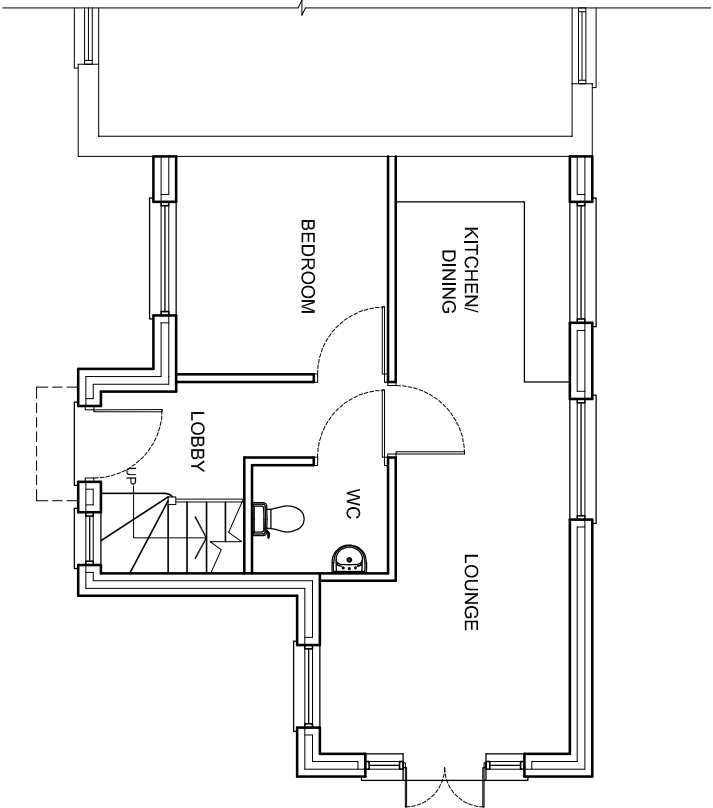

EXISTING GROUND FLOOR PLAN

EXISTING FIRST FLOOR PLAN

EXISTING ROOF PLAN



LOCATION PLAN - SCALE 1:1250

rev.	description		date	chkd.
	 93 Colmandene Crescent, Orpington, Kent BR5 2RA 020 3004 9238 07931 931 035 s.nagpal@dapconsultants.co.uk www.dapconsultants.co.uk			
project : 2A East Way Hayes				
drawing title : Existing Floor Plans				
drawn: SN		chkd : SS	date: 08.08.2022	
status: Planning		scale: 1:100@A3		
proj no : 1980		drg no: 01	rev no:	