



0
1:100
5m
10m

The Contractor is to check all dimensions on site and report any discrepancies to the Contract Administrator. This drawing is to be read in conjunction with all other standard documentation. Dimensions are not to be sealed from this drawing.

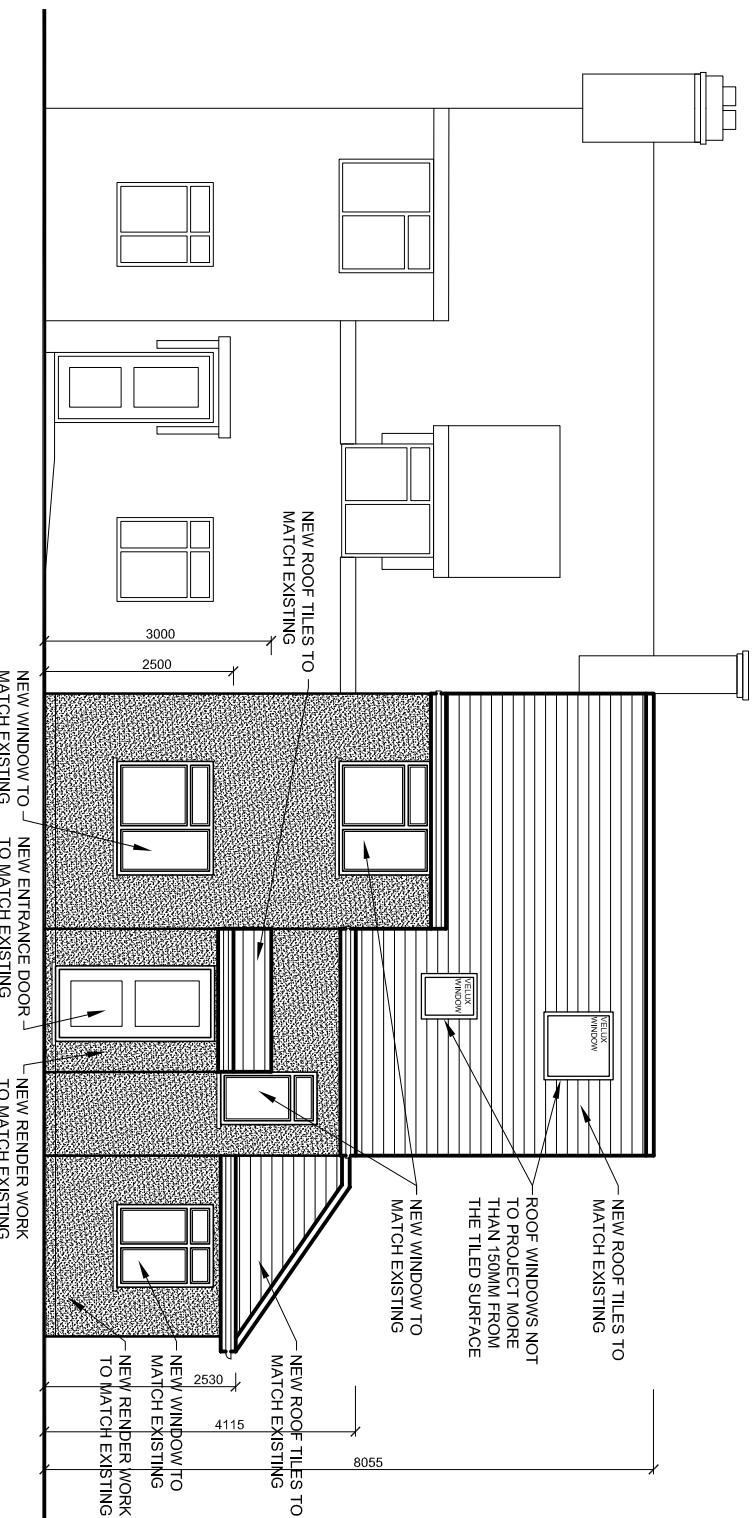


EXISTING FRONT ELEVATION


PROPOSED FRONT ELEVATION

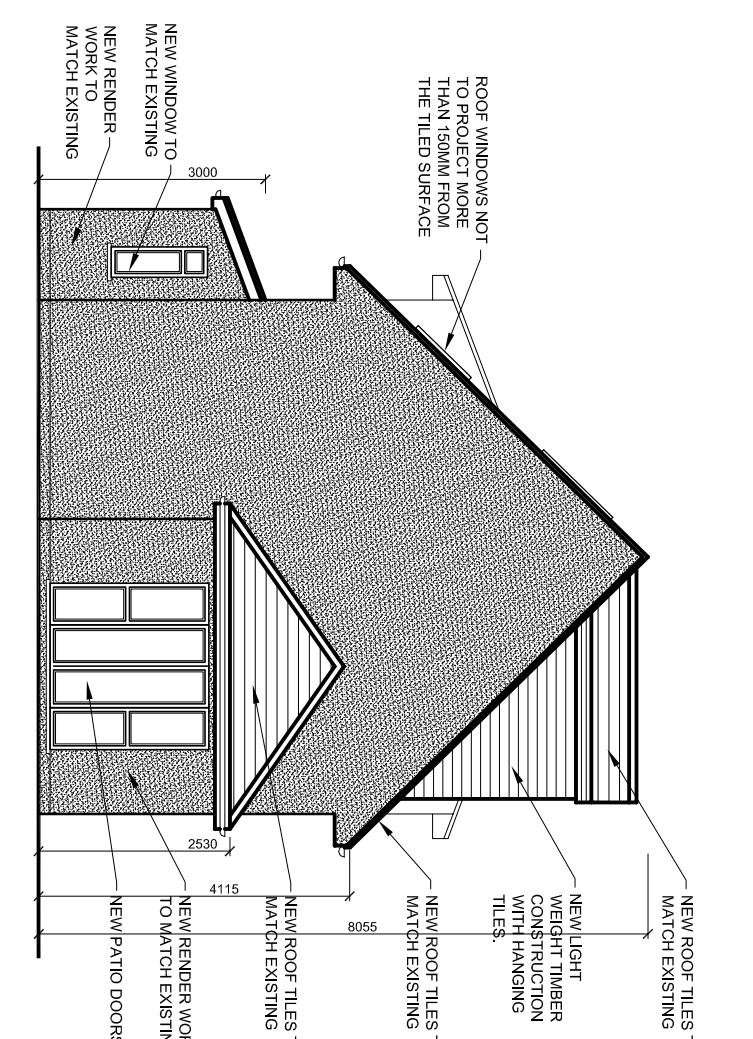


PROPOSED SIDE ELEVATION

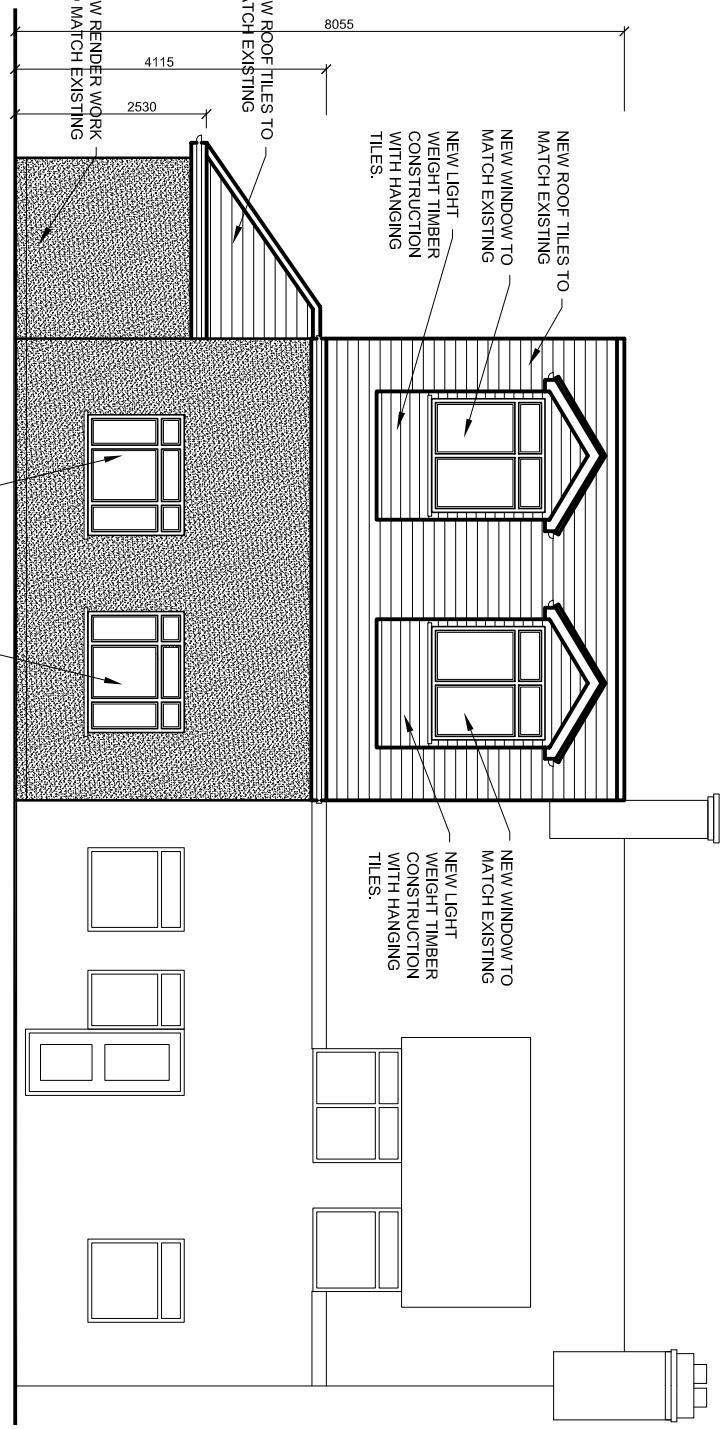

PROPOSED REAR ELEVATION

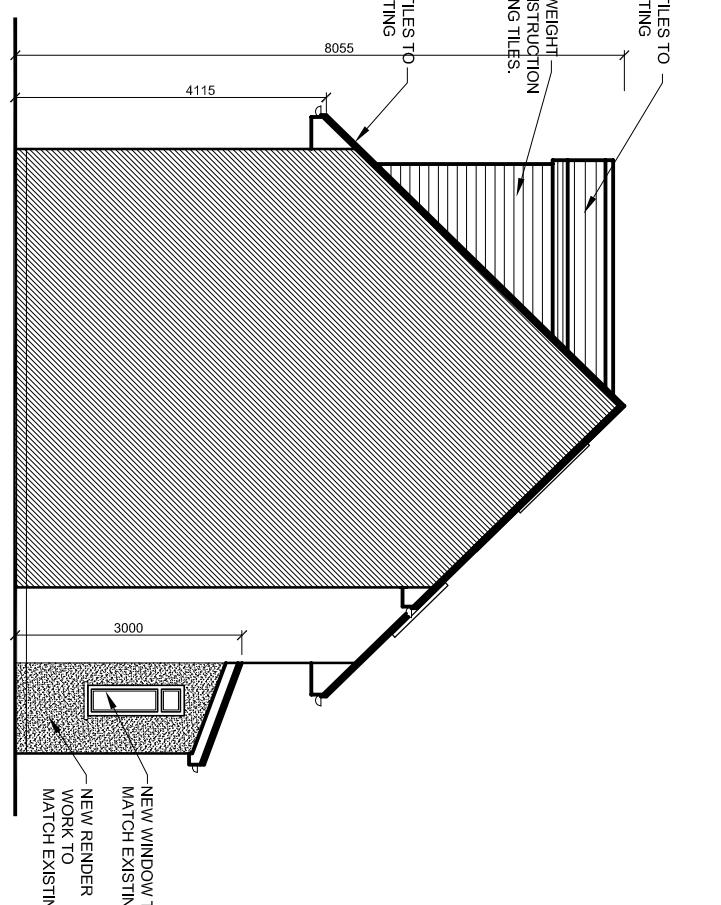

PROPOSED SIDE ELEVATION

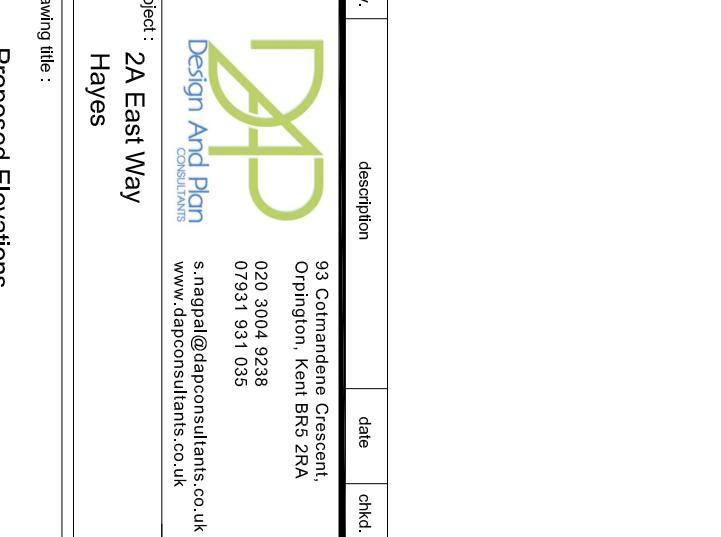

Proposed Elevations

drawn:	SN	chkd:	SS	date:	08.08.2022
status:	Planning		scale: 1:100@A3		
proj no :	1980	dig no:	04	rev no:	



93 Colmanende Crescent,
Orpington, Kent BR5 2RA
020 3004 9238
07931 931 035
s.nagpal@dapconsultants.co.uk
www.dapconsultants.co.uk