




The Contractor is to check all dimensions on site and report any discrepancies to the Contract Administrator. This drawing is to be read in conjunction with all other standard documentation. Dimensions are not to be scaled from this drawing.

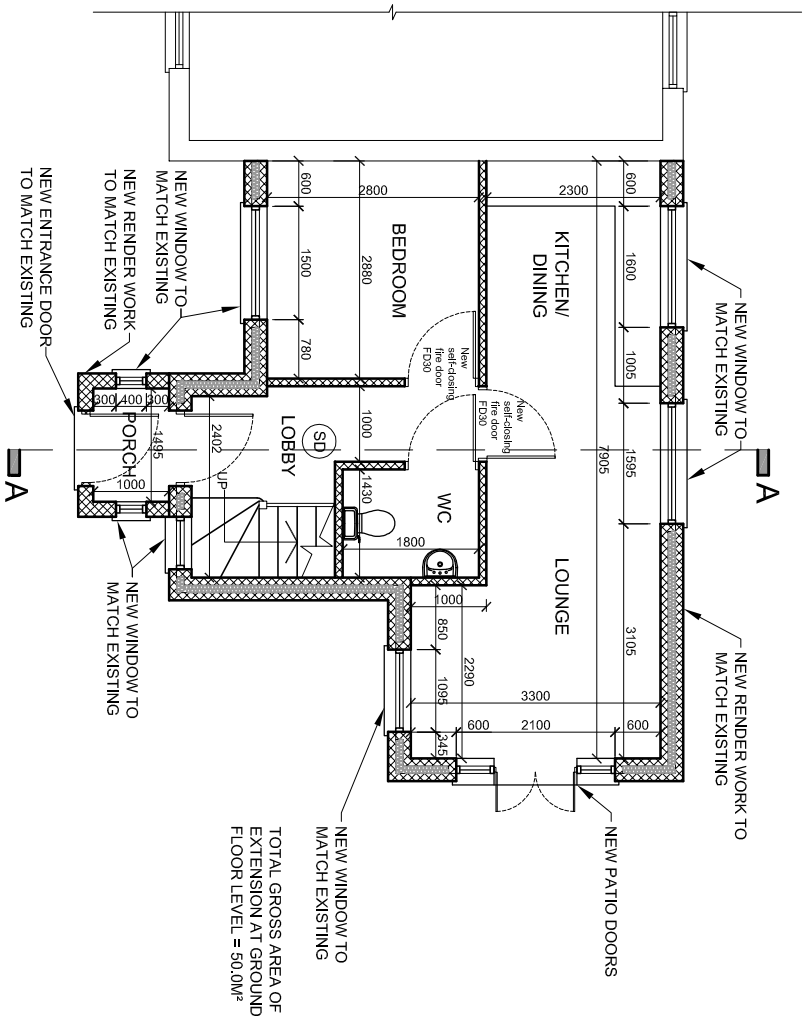


PROPOSED GROUND FLOOR PLAN

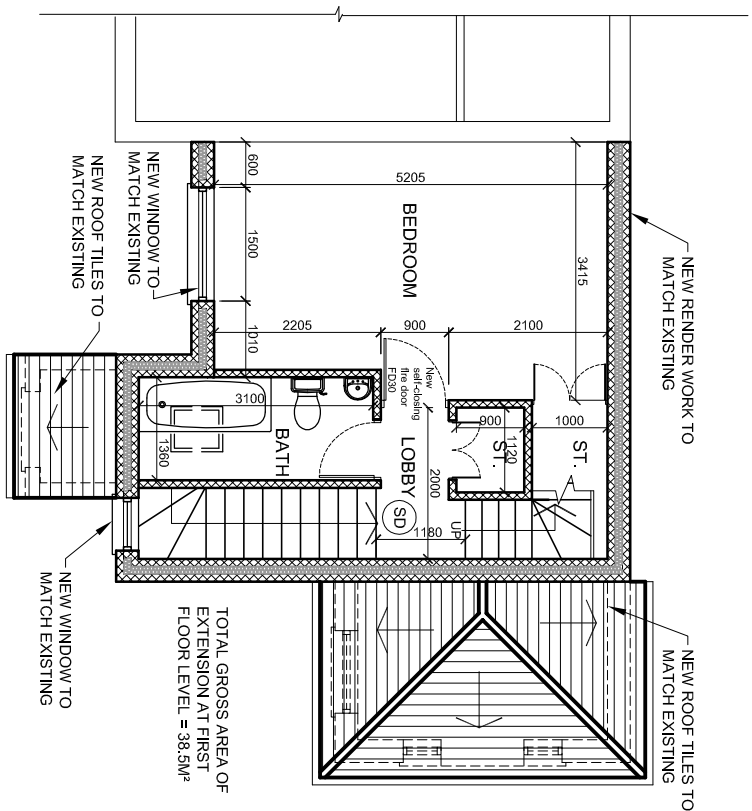

PROPOSED FIRST FLOOR PLAN

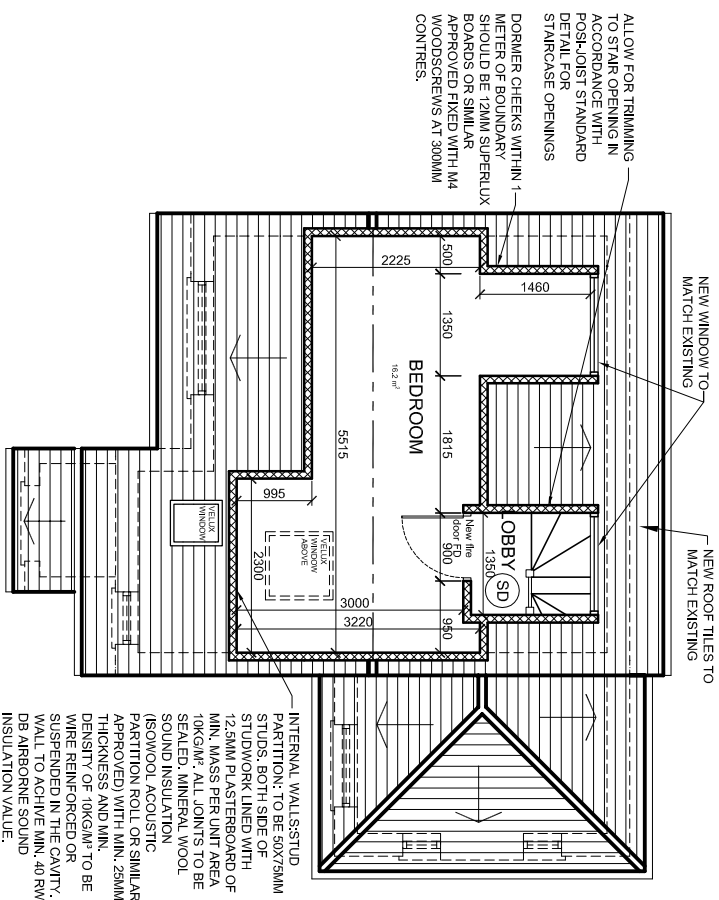

PROPOSED LOFT PLAN

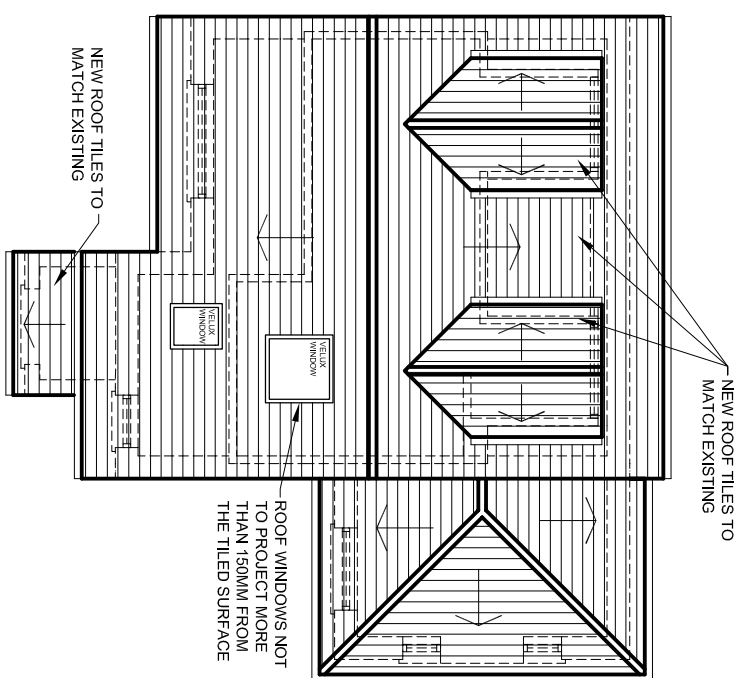

PROPOSED ROOF PLAN

rev.	description	date	chkd.
	 93 Cotmandene Crescent, Orpington, Kent BR5 2RA 020 3004 9238 07931 931 035		
	Design And Plan CONSULTANTS s.nagpal@dapconsultants.co.uk www.dapconsultants.co.uk		

project : 2A East Way
Hayes

drawing title :

Proposed Floor Plans and Section

drawn: SN	chkd: SS	date: 08.08.2022
status: Planning		scale: 1:100@A3
proj no: 1980	drig no: 03	rev no: C