



The Contractor is to check all dimensions on site and report any discrepancies to the Contract Administrator. This drawing is to be read in conjunction with all other standard documentation. Dimensions are not to be scaled from this drawing.

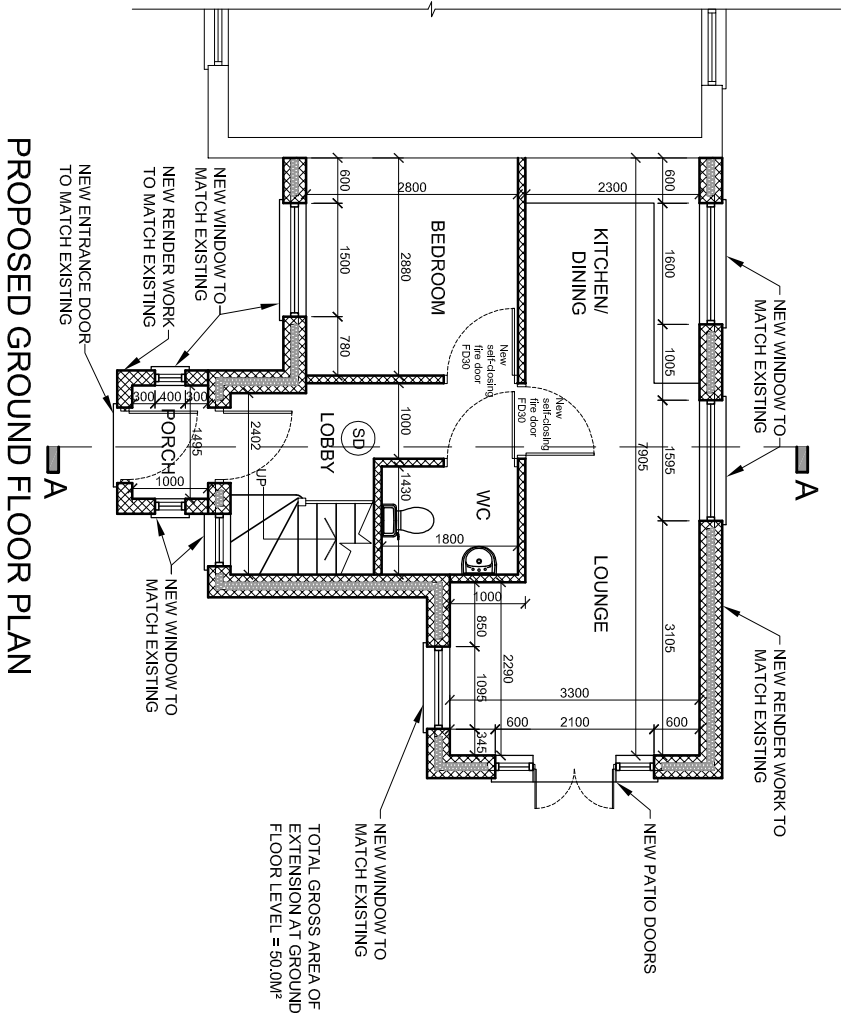

PROPOSED GROUND FLOOR PLAN

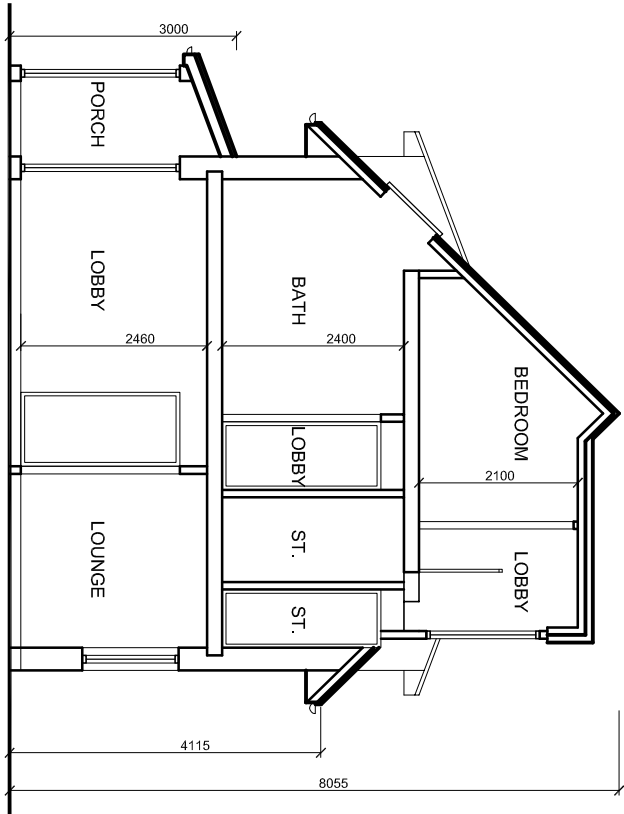

PROPOSED SECTION AA

rev.	description		date	chkd.
	 Design And Plan CONSULTANTS			
	93 Colmandene Crescent, Orpington, Kent BR5 2RA 020 3004 9238 07931 931 035			
	s.nappal@dapconsultants.co.uk www.dapconsultants.co.uk			

project : 2A East Way
Hayes

drawing title :

Proposed Floor Plan and Section AA

drawn: SN	chkd : SS	date: 08.08.2022
status: Planning		
scale: 1:100@A3		
proj no : 1980	drg no: 06	rev no: B