
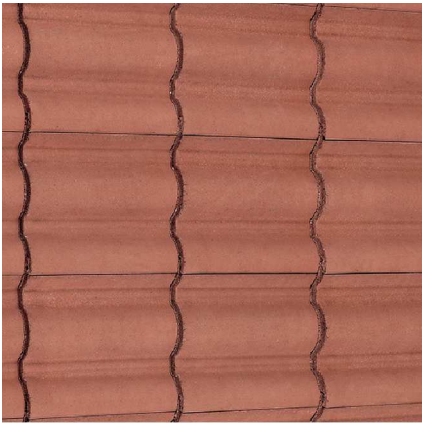
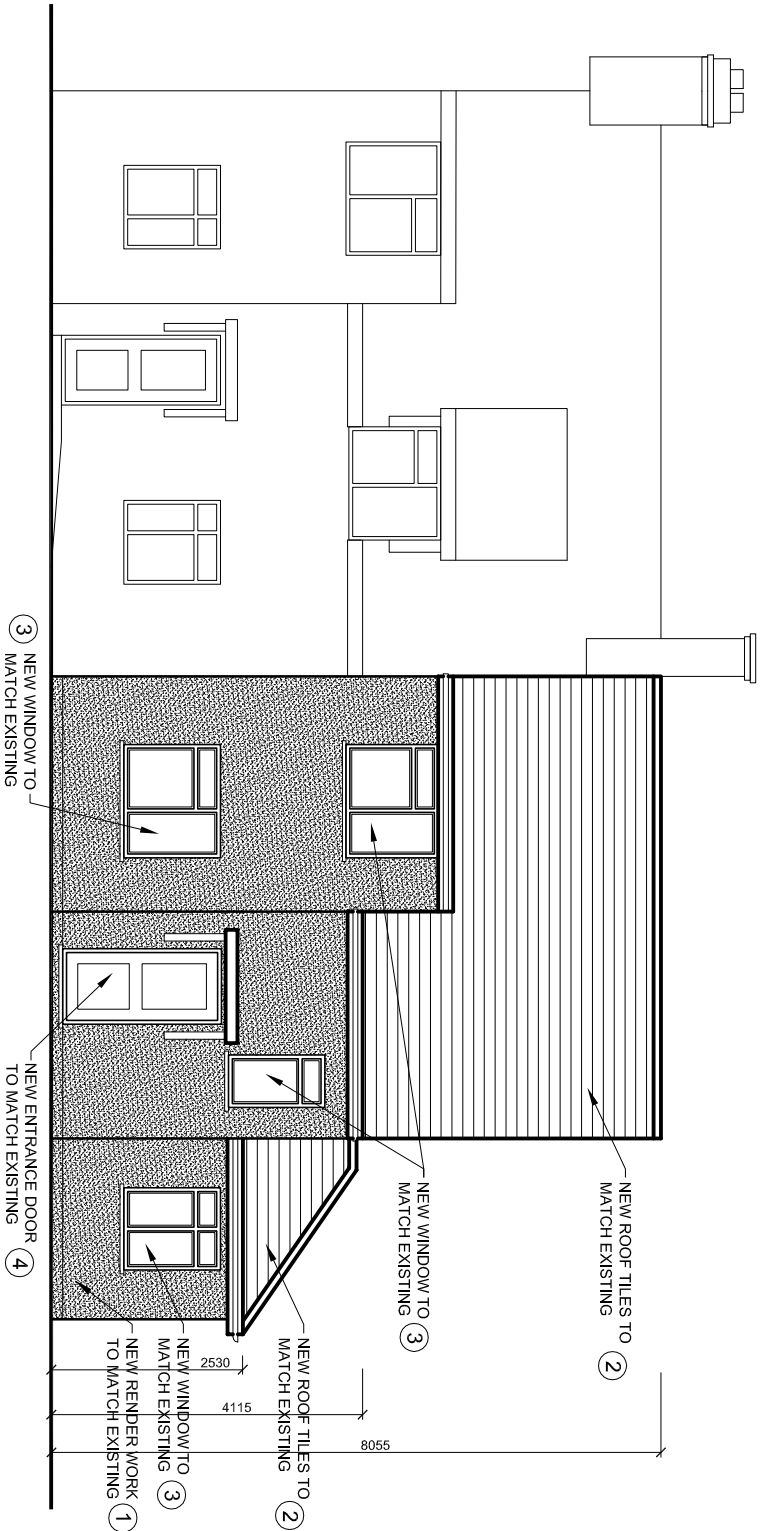
 


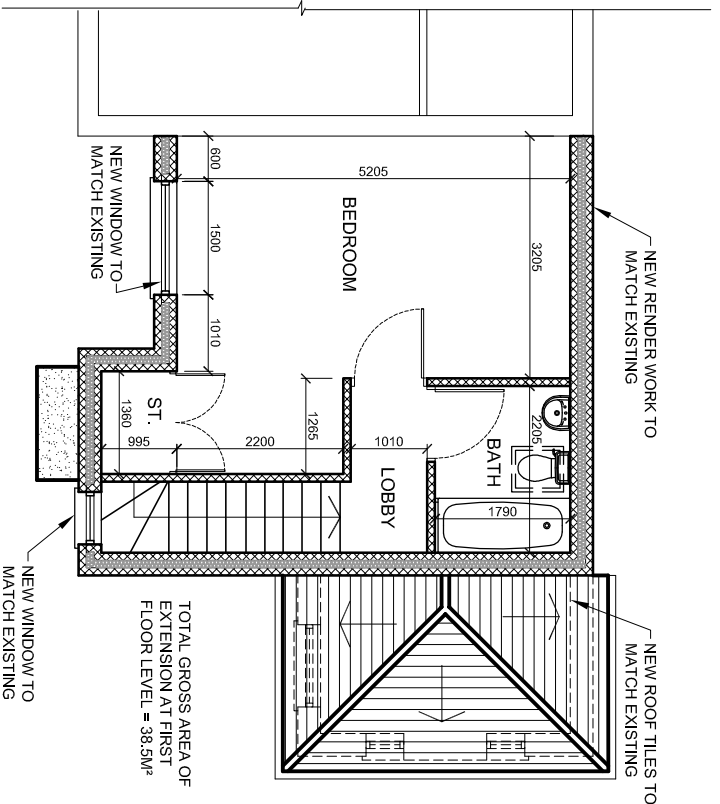

project : 2A East Way
Hayes

drawing title :

Proposed Floor Plans and Elevations			
drawn: SN	chkd : SS	date: 08.08.2022	
status: Planning		scale: 1:100@A3	
proj no : 1980	diag no: 03	rev no:	