
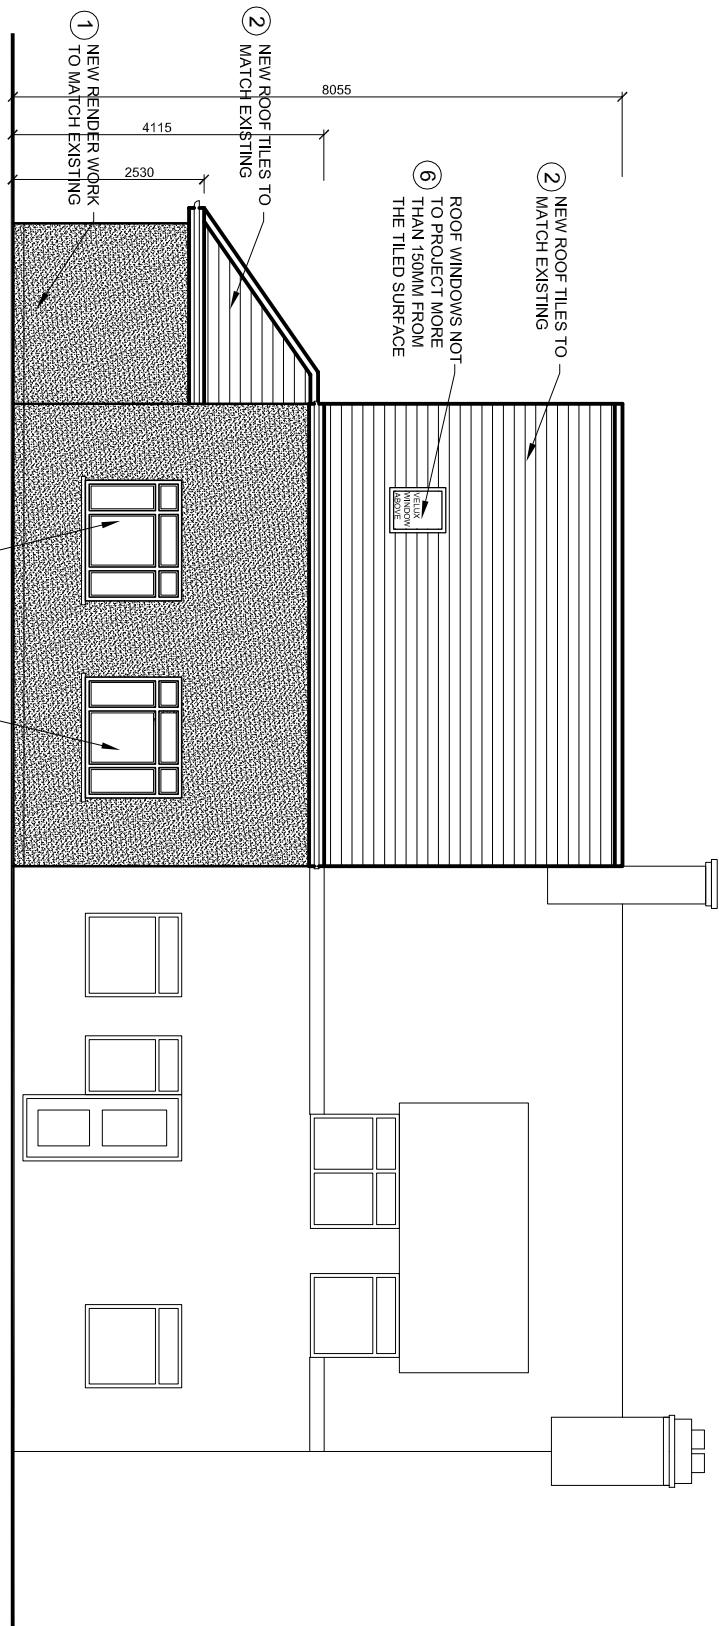


0  
5m  
10m  
1:100

The Contractor is to check all dimensions on site and report any discrepancies to the Contract Administrator. This drawing is to be read in conjunction with all other standard documentation. Dimensions are not to be scaled from this drawing.

## EXTERNAL FINISHED:

① MONOCOUCHE RENDER (BRIGHT WHITE)  
② ROOF TILES - RED CLAY ROOF TILES

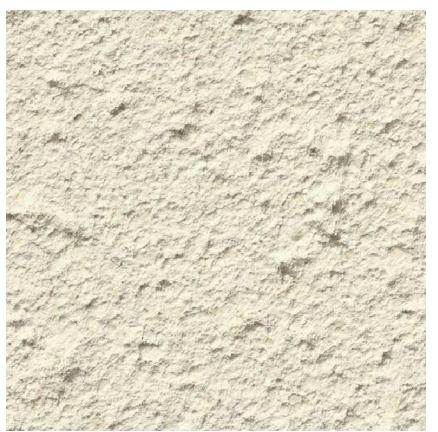

## PROPOSED REAR ELEVATION


## EXISTING REAR ELEVATION



⑥ VELUX WINDOWS NOT PROJECTING MORE THAN 150MM FROM TILE SURFACE



## PROPOSED SIDE ELEVATION

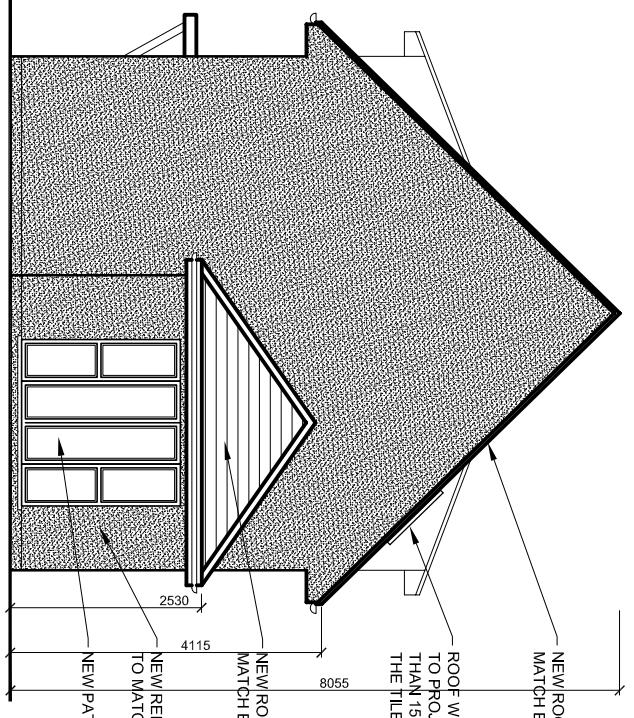

## Proposed Elevations

drawn:	SN	chkd:	SS	date:	08.08.2022
status:	Planning			scale:	1:100@A3
proj no:	1980	drg no:	04	rev no:	