




The Contractor is to check all dimensions on site and report any discrepancies to the Contract Administrator. This drawing is to be read in conjunction with all other standard documentation. Dimensions are not to be scaled from this drawing.

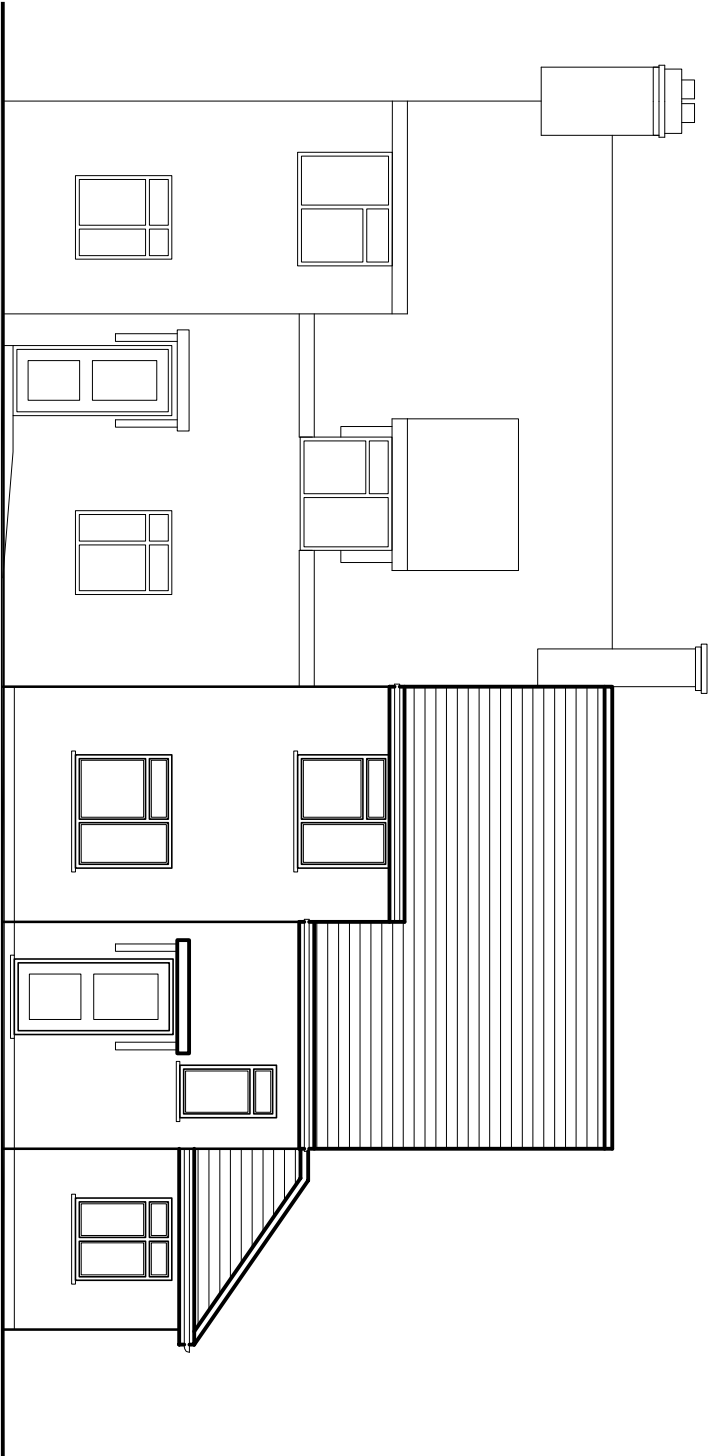


EXISTING FRONT ELEVATION

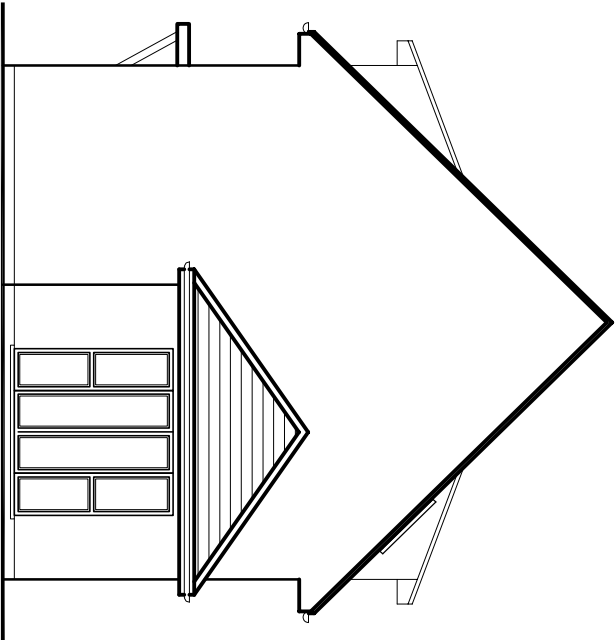

EXISTING SIDE ELEVATION

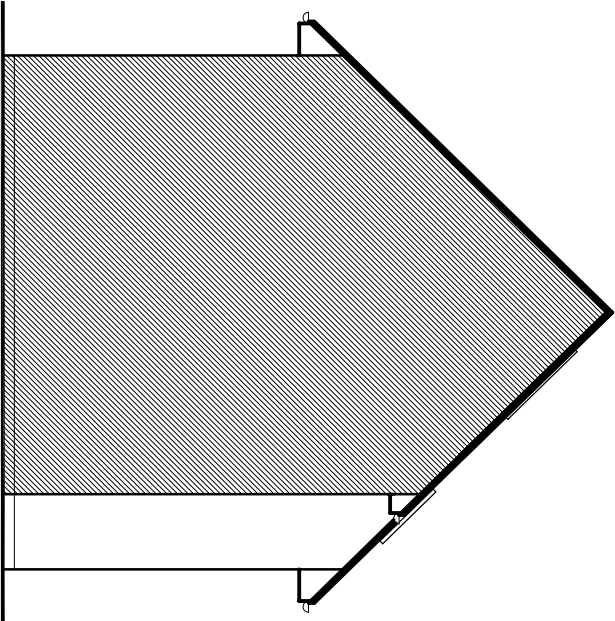

EXISTING SIDE ELEVATION

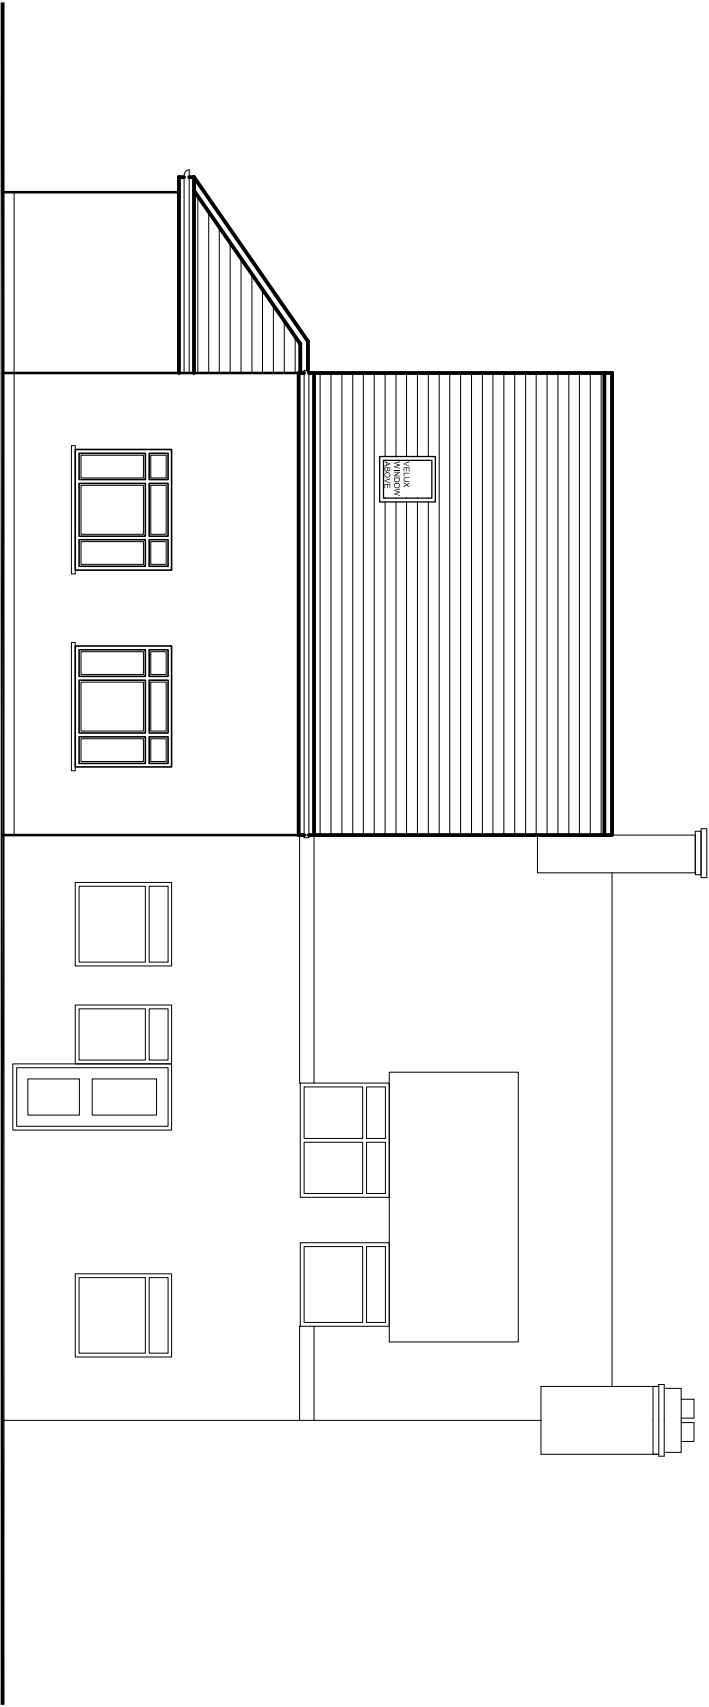

EXISTING REAR ELEVATION

rev.	description	date	chkd.
------	-------------	------	-------

93 Colmandene Crescent,
Orpington, Kent BR5 2RA
020 3004 9238
07931 931 035

s.nappal@dapconsultants.co.uk
www.dapconsultants.co.uk

project : 2A East Way
Hayes

drawing title :

Existing Elevations

drawn: SN	chkd : SS	date: 08.08.2022
status: Planning		scale: 1:100@A3
proj no : 1980	drg no: 02	rev no: