




LOCATION PLAN (1:1250)

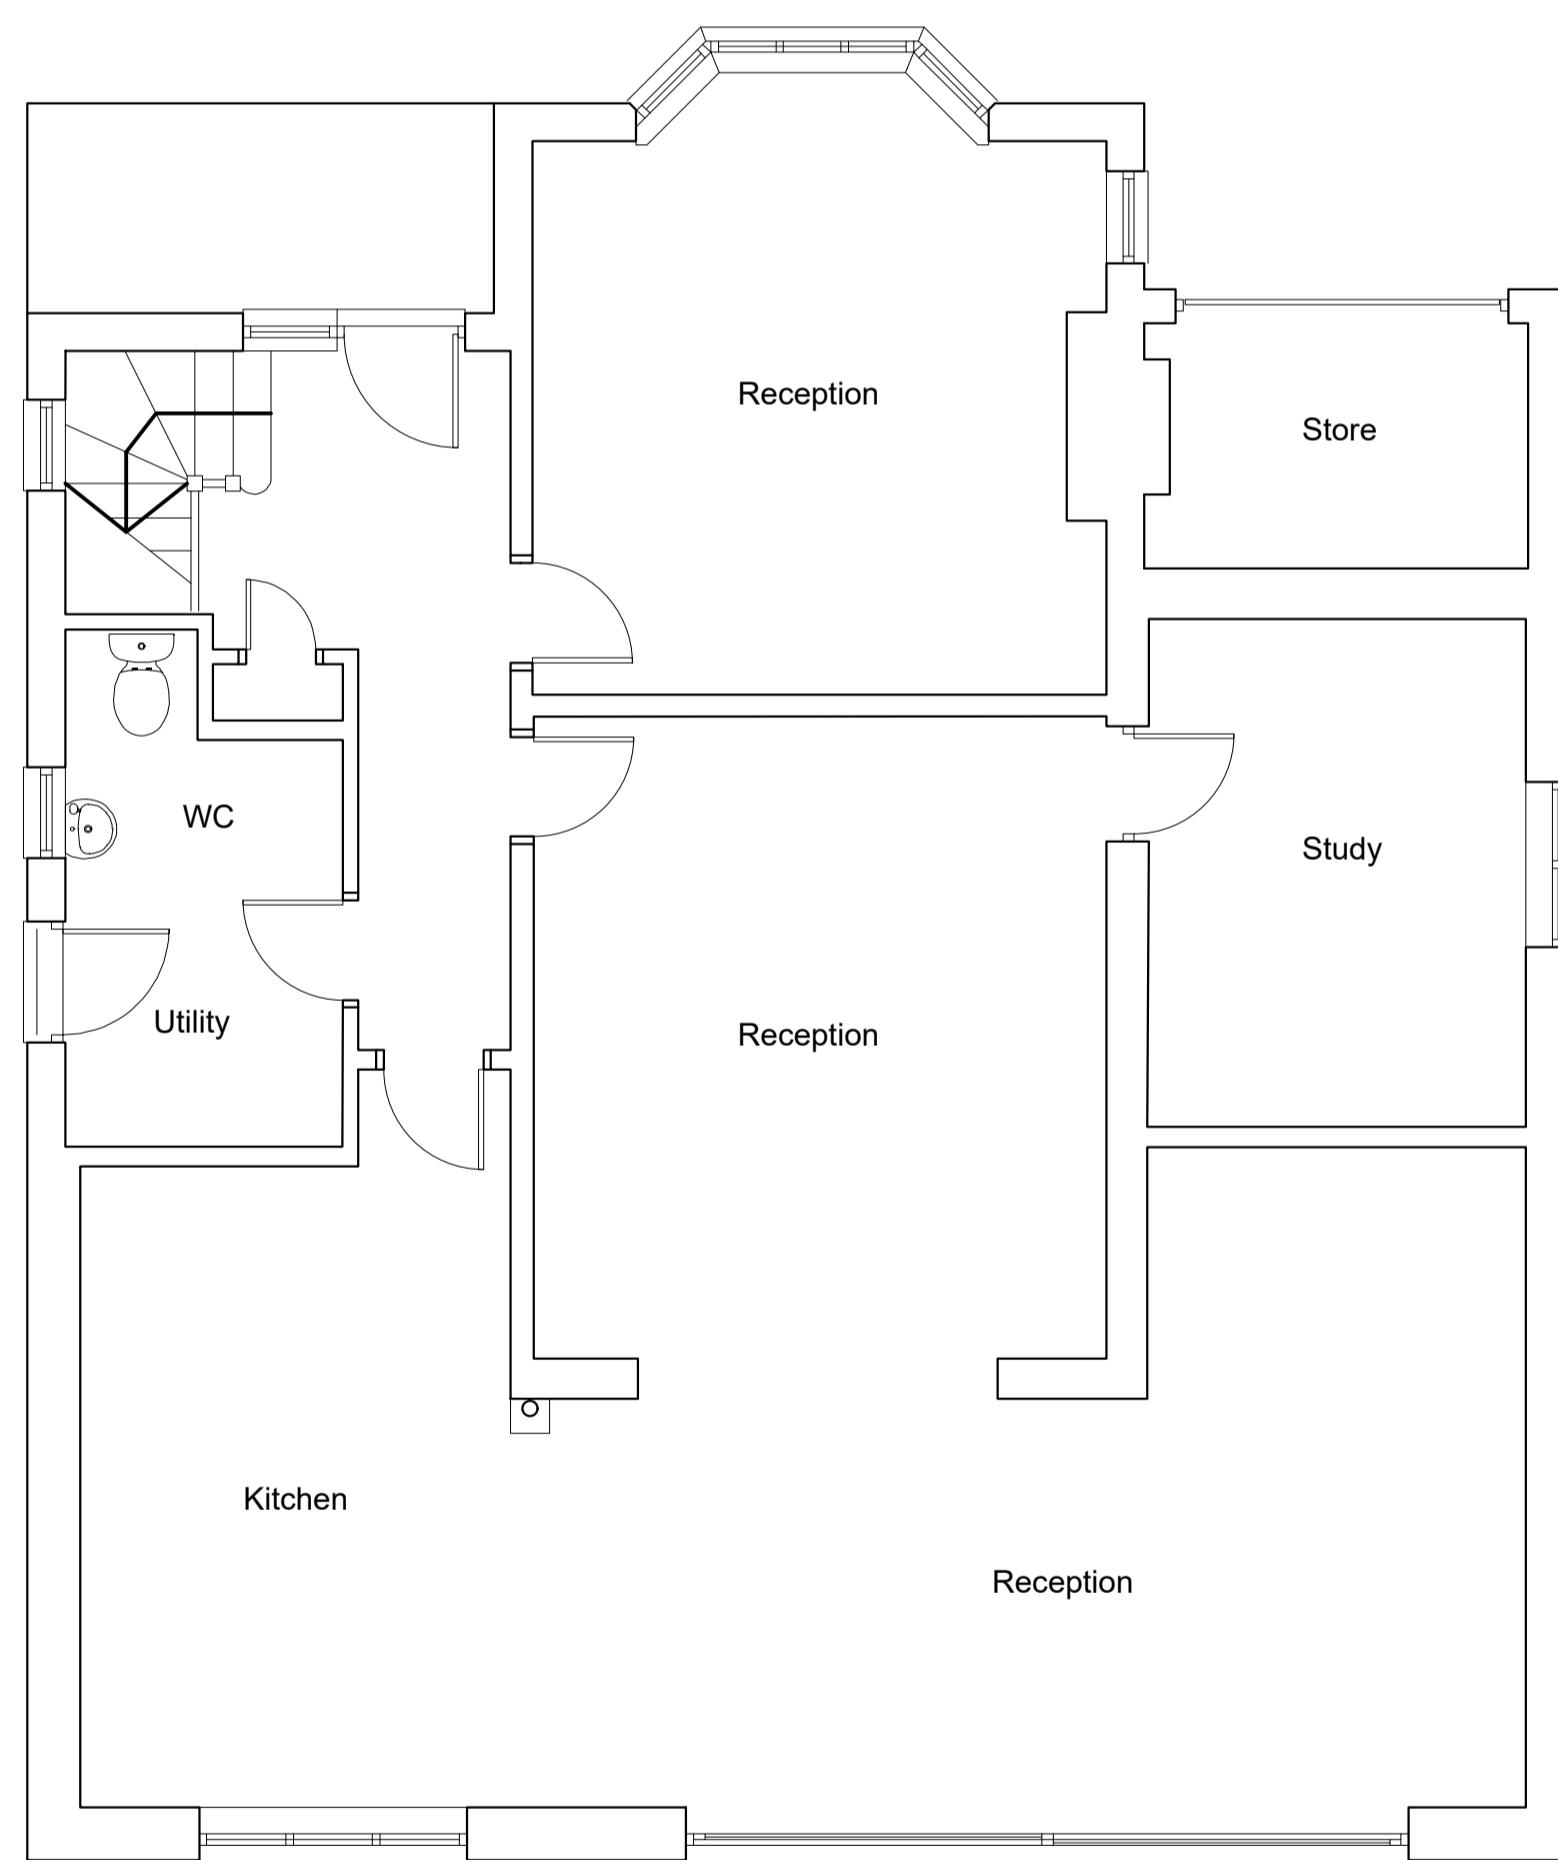

EXISTING GROUND FLOOR PLAN

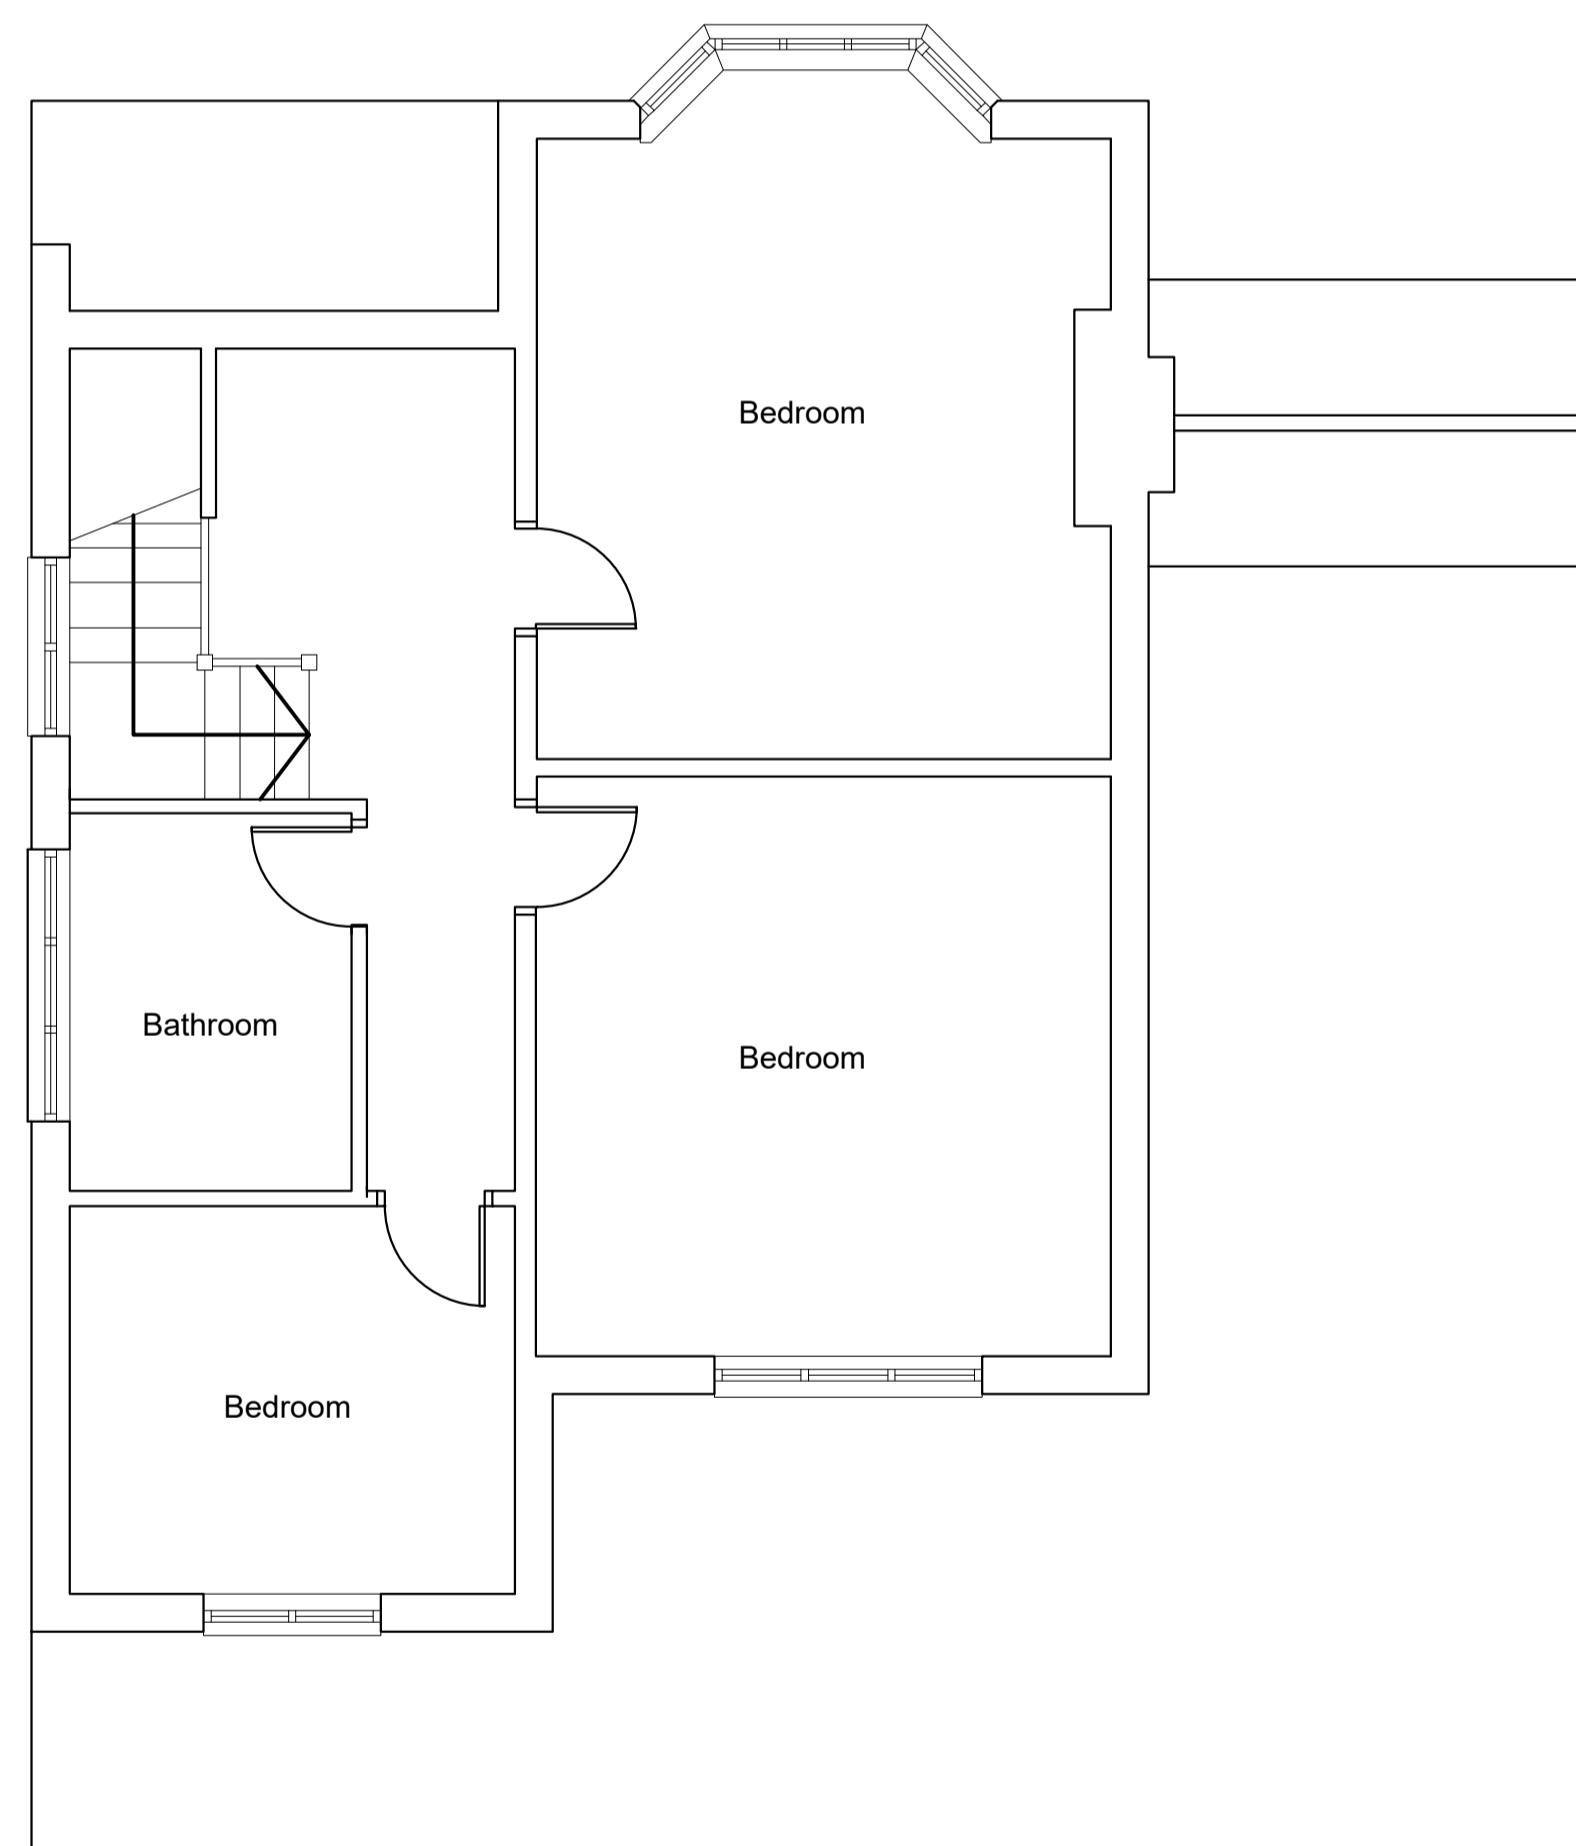

EXISTING FIRST FLOOR PLAN

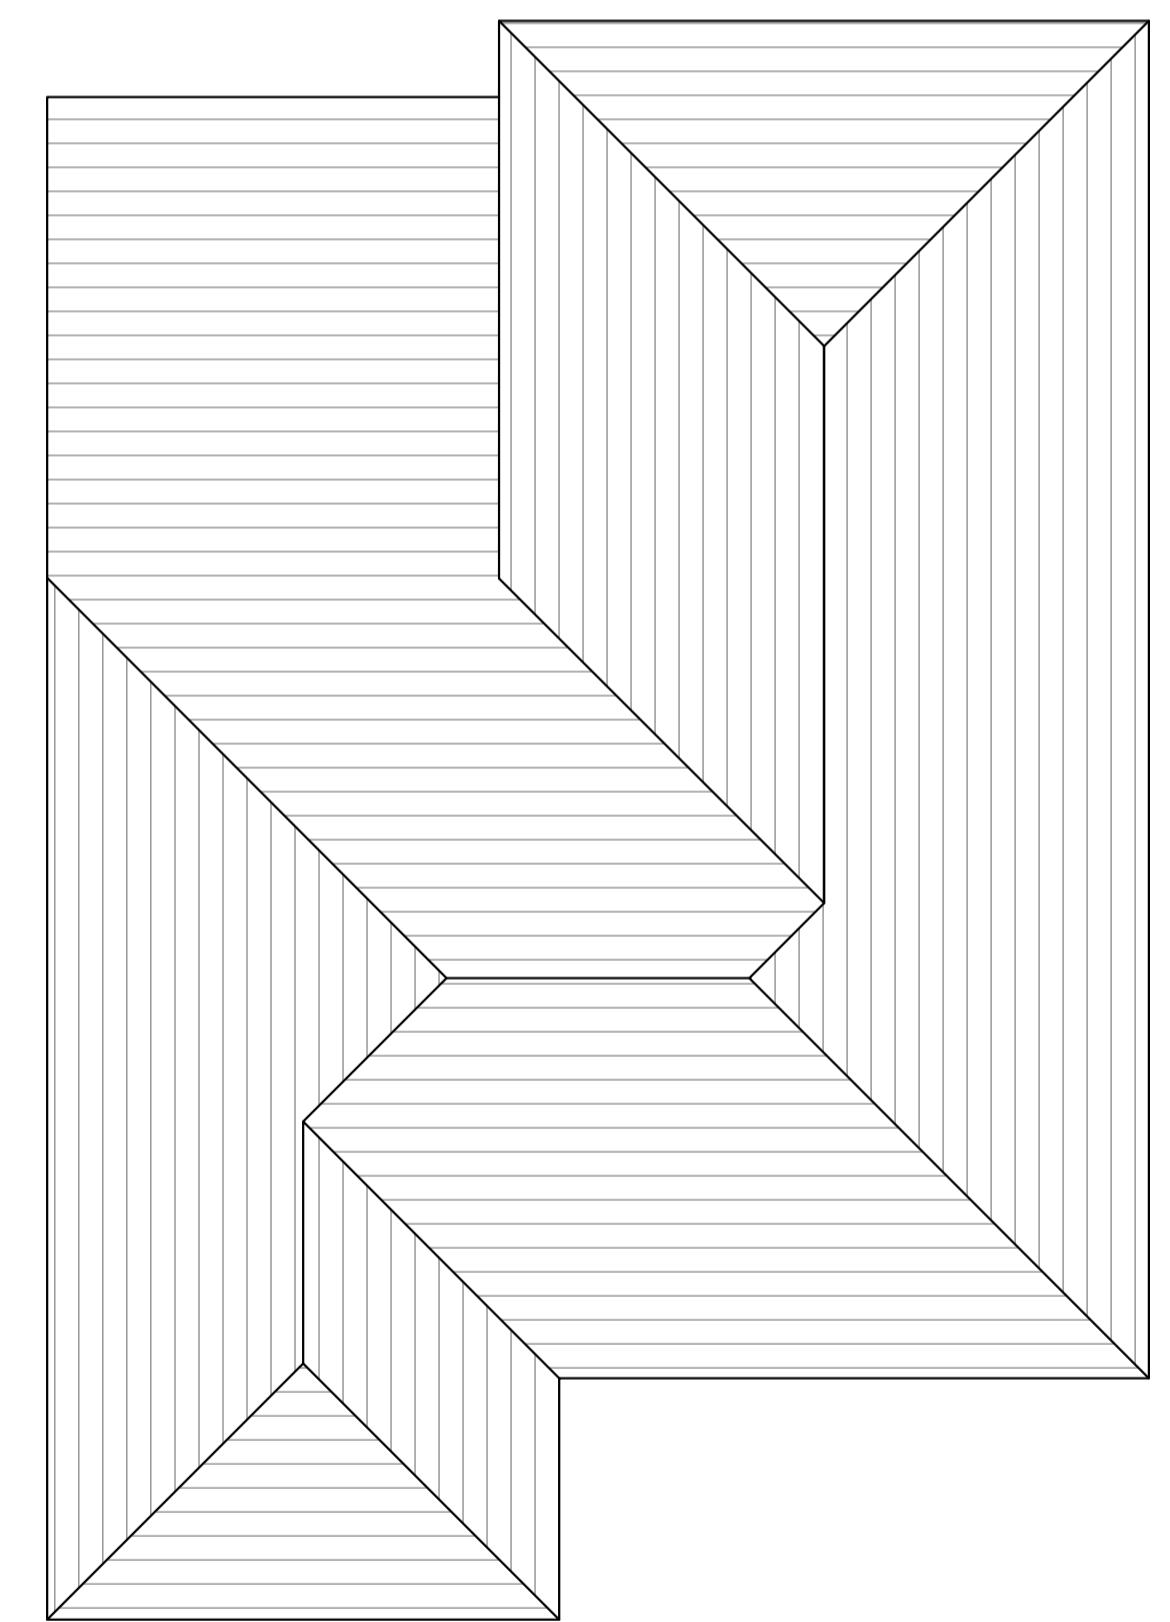

EXISTING ROOF PLAN

T R Harris Design & Surveying Services
559 Rayners lane, Pinner, Middlesex HA5 5HP
www.trharrisdesign.co.uk Tel: 07957 619812

PROJECT


12 North Drive
RUISLIP
HA4 8EZ

TITLE
Existing Plans & Elevations


0 5 10 0 5

SCALE BAR 1:100


SCALE 1:50 & 1:100 @ A1 DRAWING NO.
23/12ND(A)/10
DATE June 2023

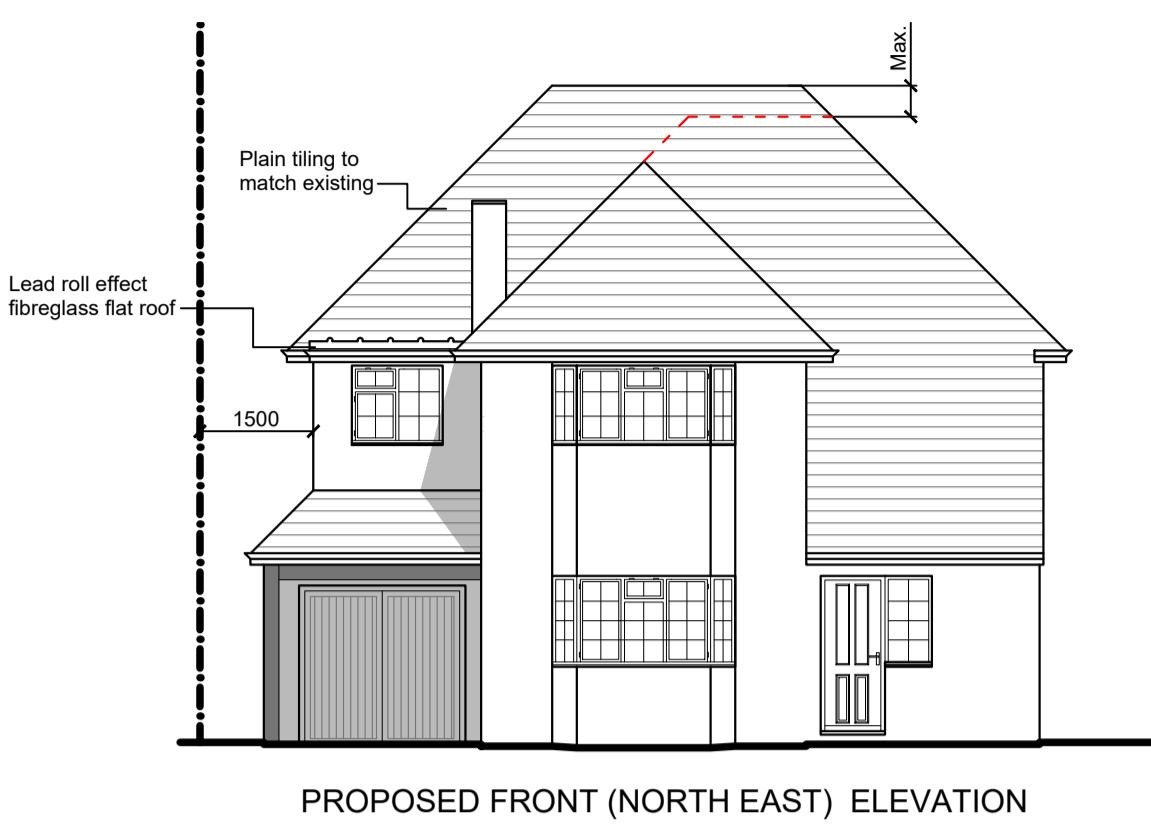


PROPOSED FRONT (NORTH EAST) ELEVATION

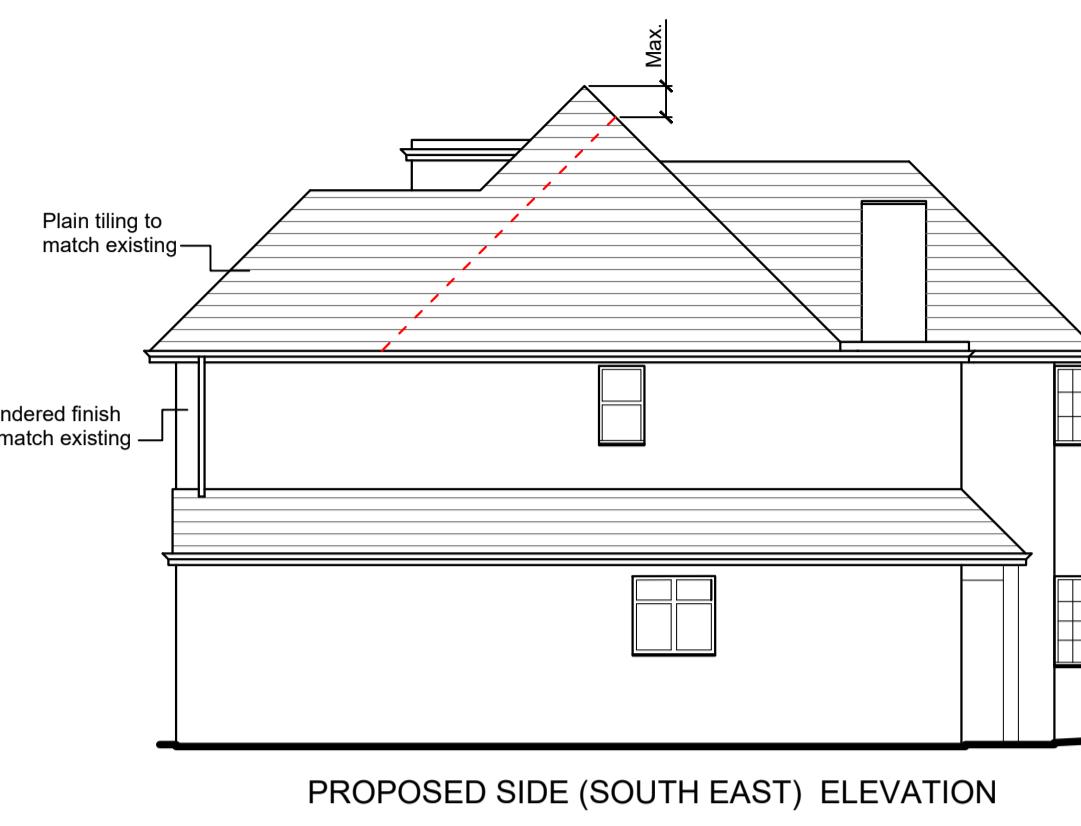


PROPOSED SIDE (SOUTH EAST) ELEVATION

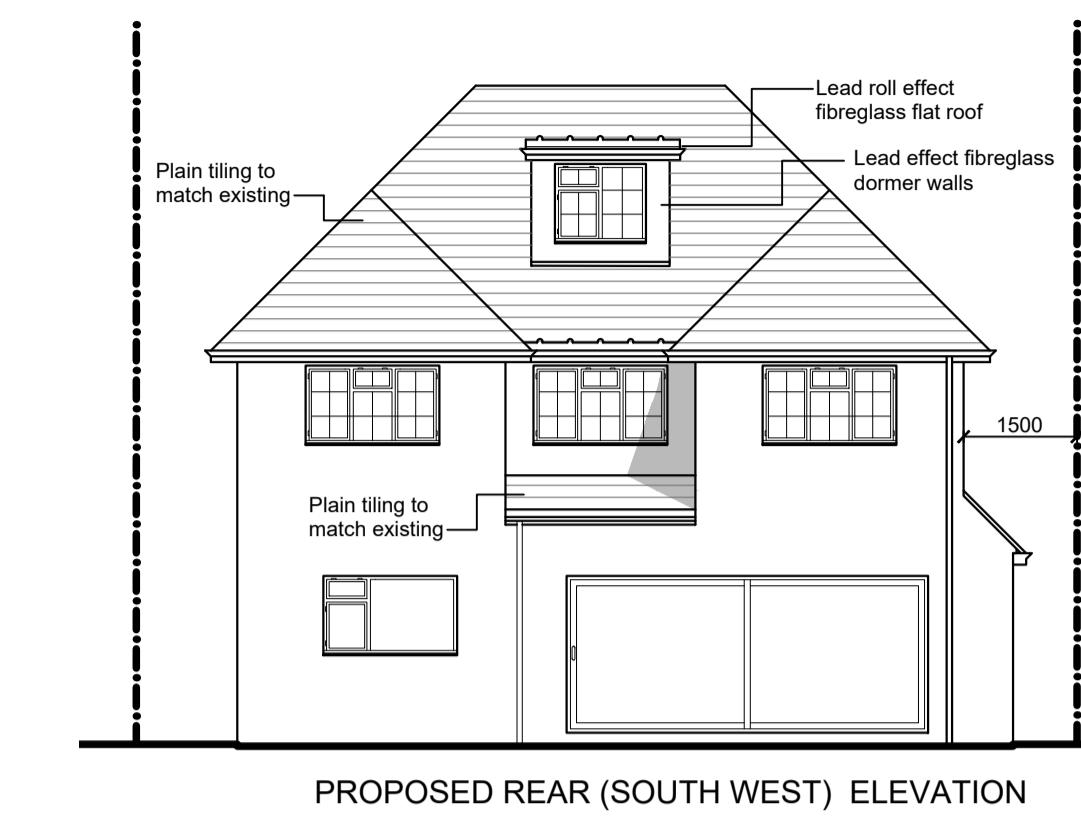


PROPOSED REAR (SOUTH WEST) ELEVATION

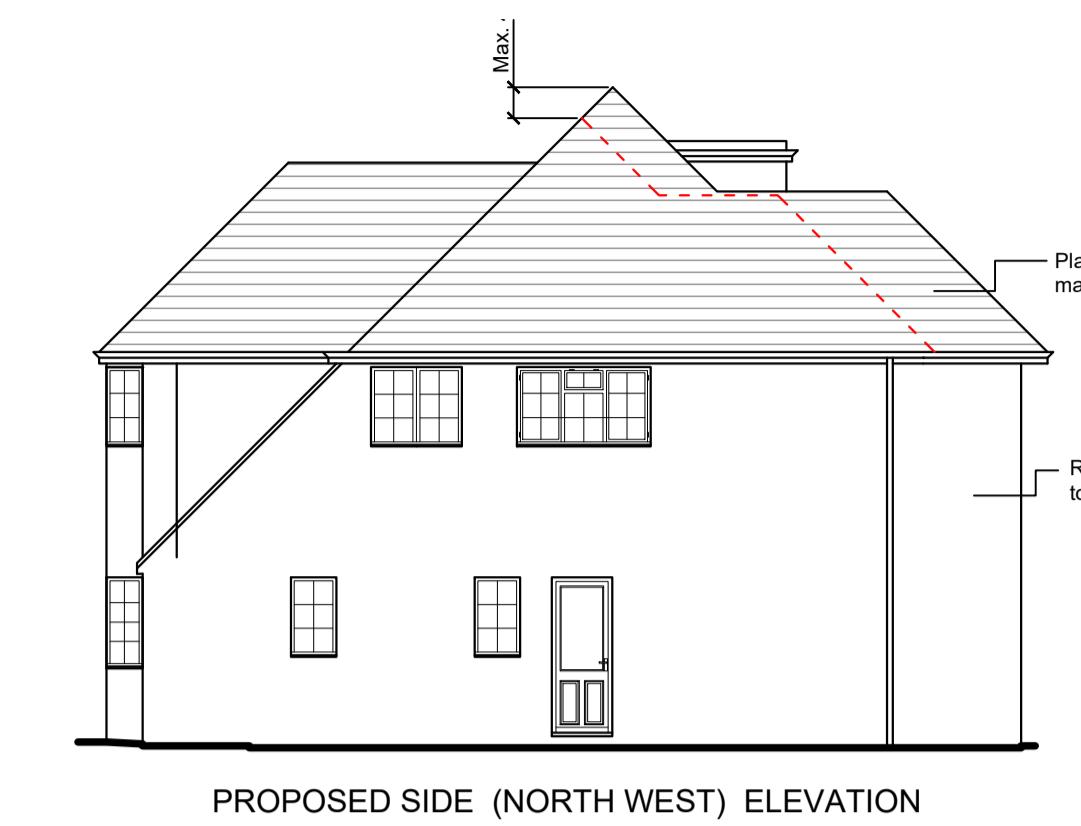


PROPOSED SIDE (NORTH WEST) ELEVATION

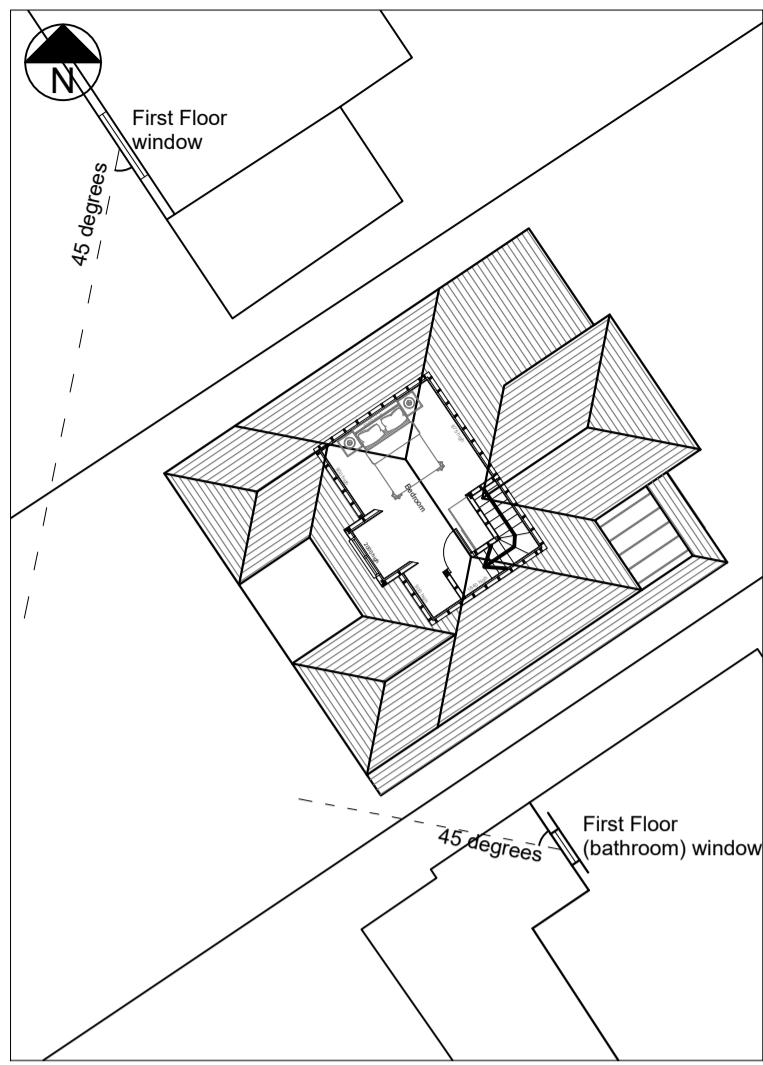


BLOCK PLAN (1:200)

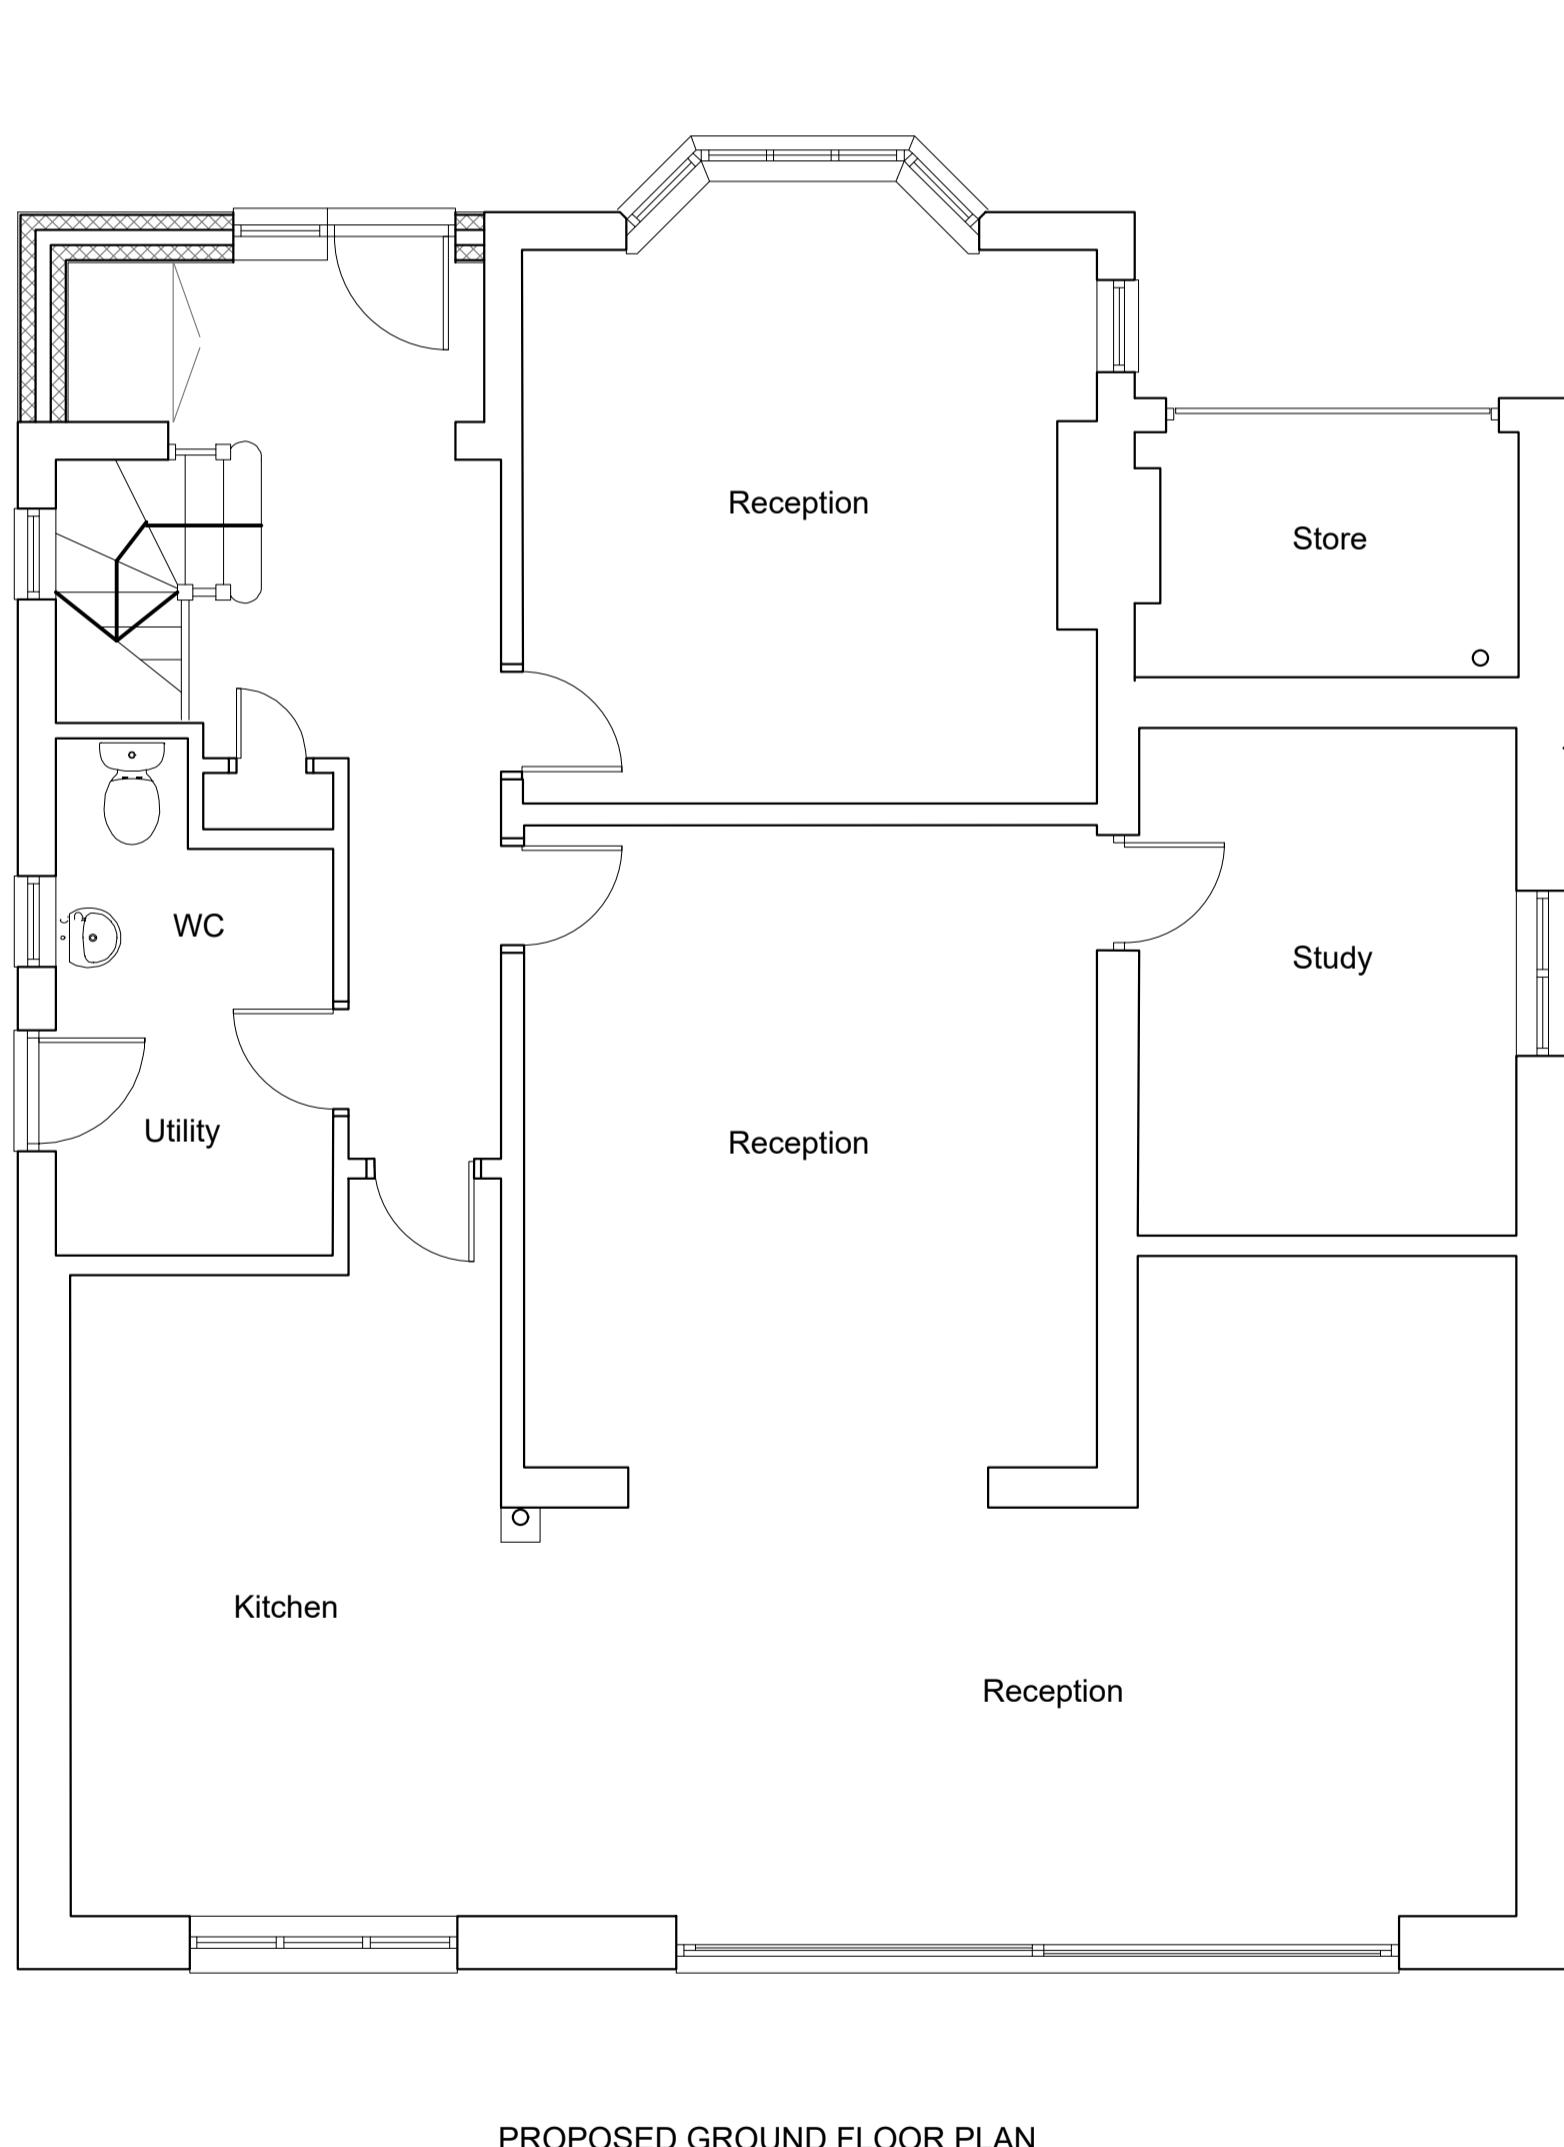

PROPOSED GROUND FLOOR PLAN

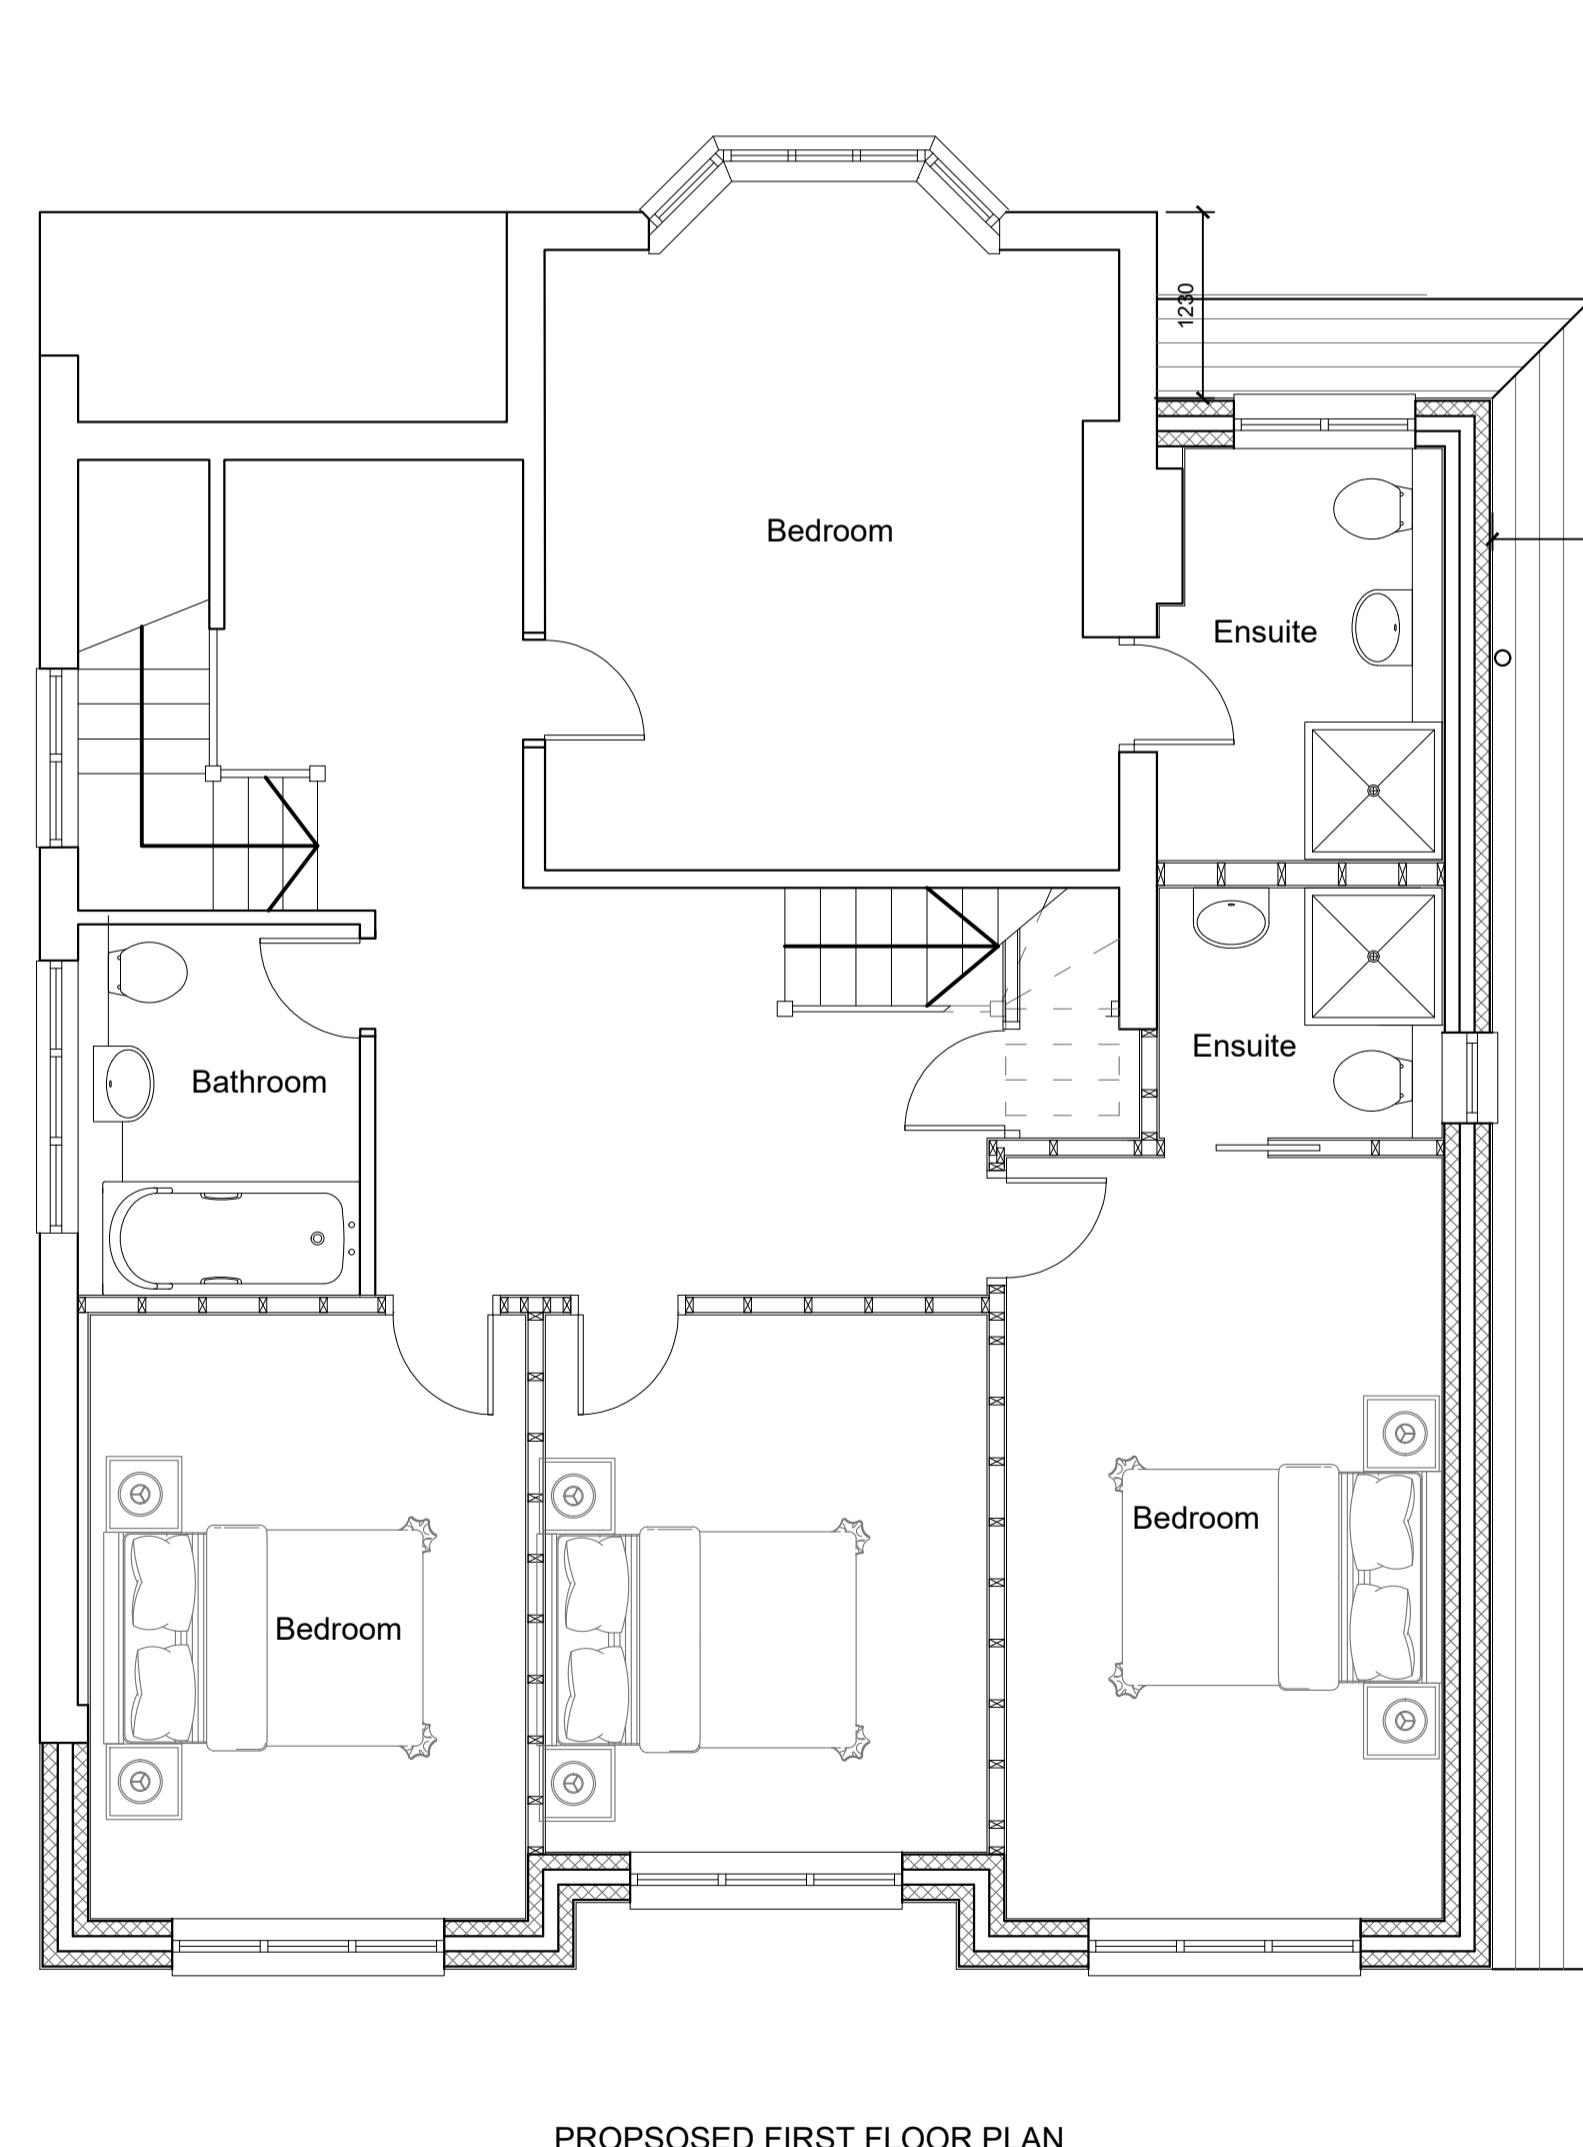

PROPOSED FIRST FLOOR PLAN

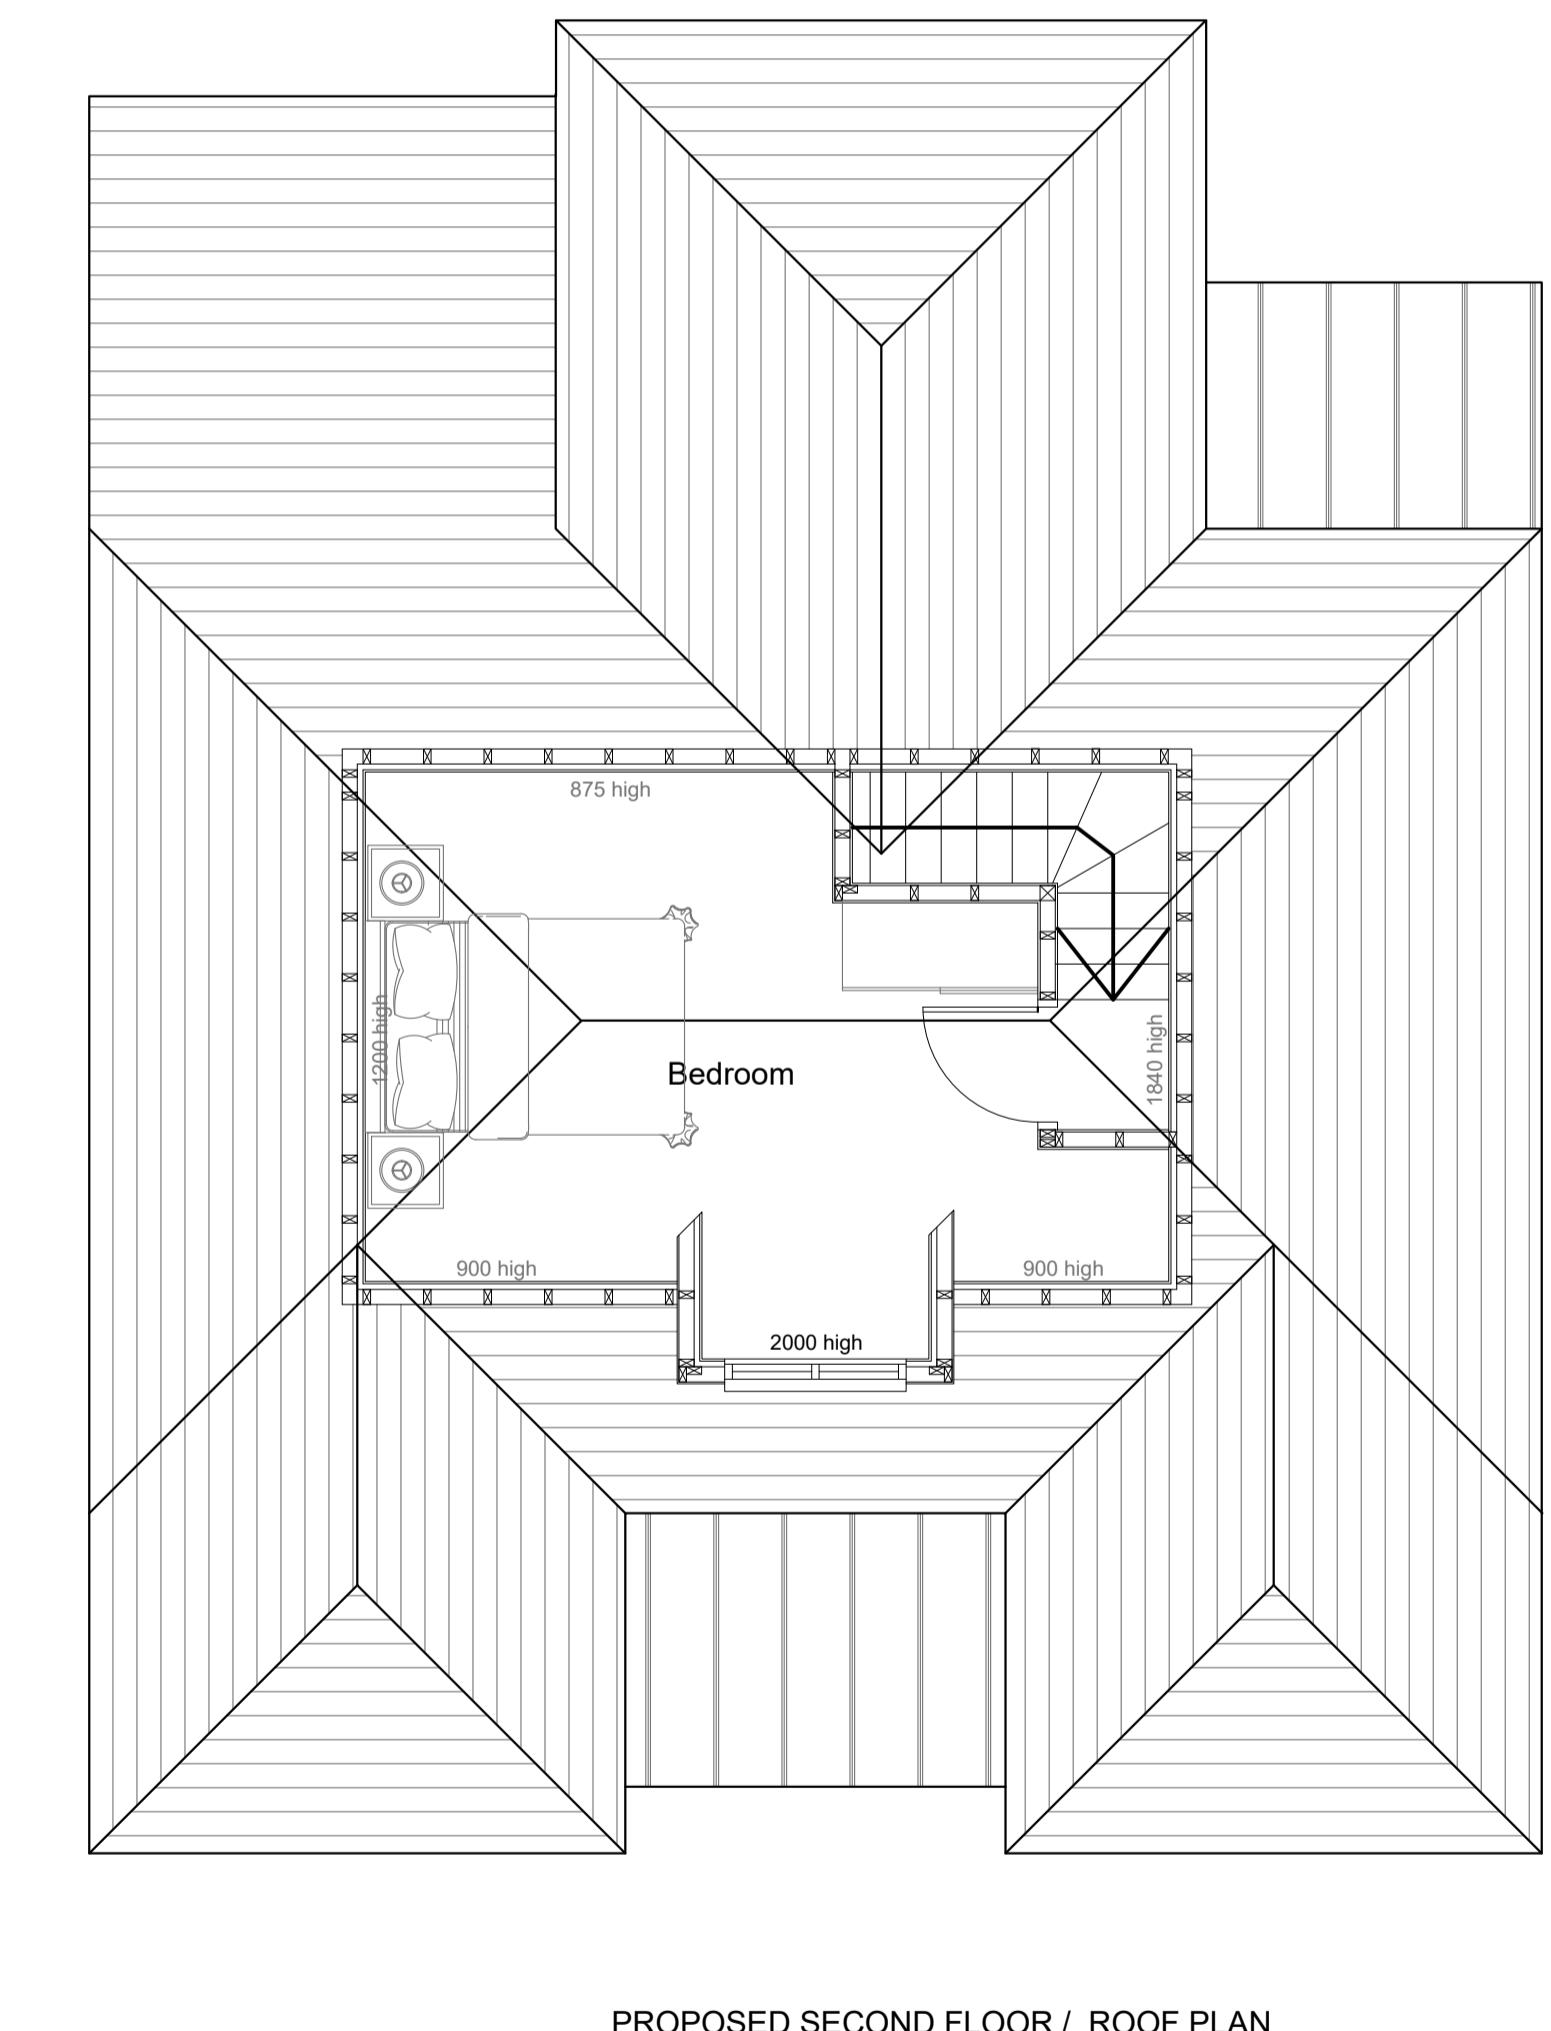

PROPOSED SECOND FLOOR / ROOF PLAN

T R Harris Design & Surveying Services
559 Rayners lane, Pinner, Middlesex HA5 5HP
www.trharrisdesign.co.uk Tel: 07957 619812

PROJECT

12 North Drive
RUISLIP
HA4 8EZ

TITLE

Proposed Plans & Elevations