



NOTES


- Dimensions are not to be scaled from this drawing by contractors. The contractor is requested to check all dimensions before the work started.
- Report any discrepancies to the client or architect before undertaking the work described in the drawings.
- Dimensions are approximate site dimensions and are to be verified by the contractor on site before any fabrication/site works i.e foundations etc occur.
- Contractor is responsible for all temporary propping to existing structure.

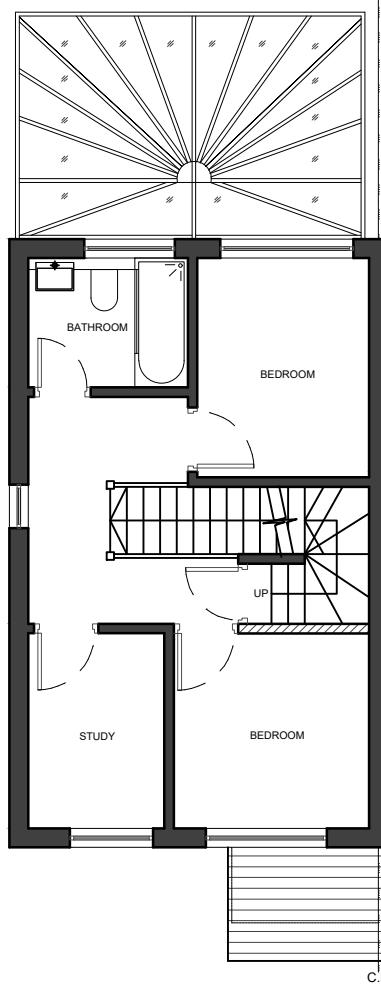

01 - FIRST FLOOR PLAN

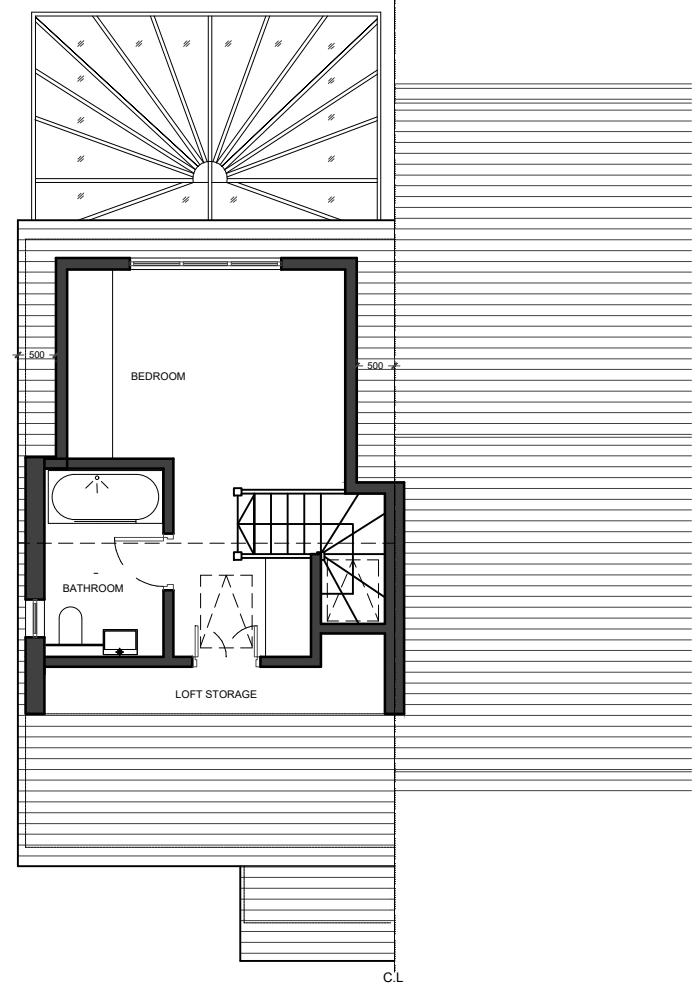


02 - LOFT FLOOR PLAN

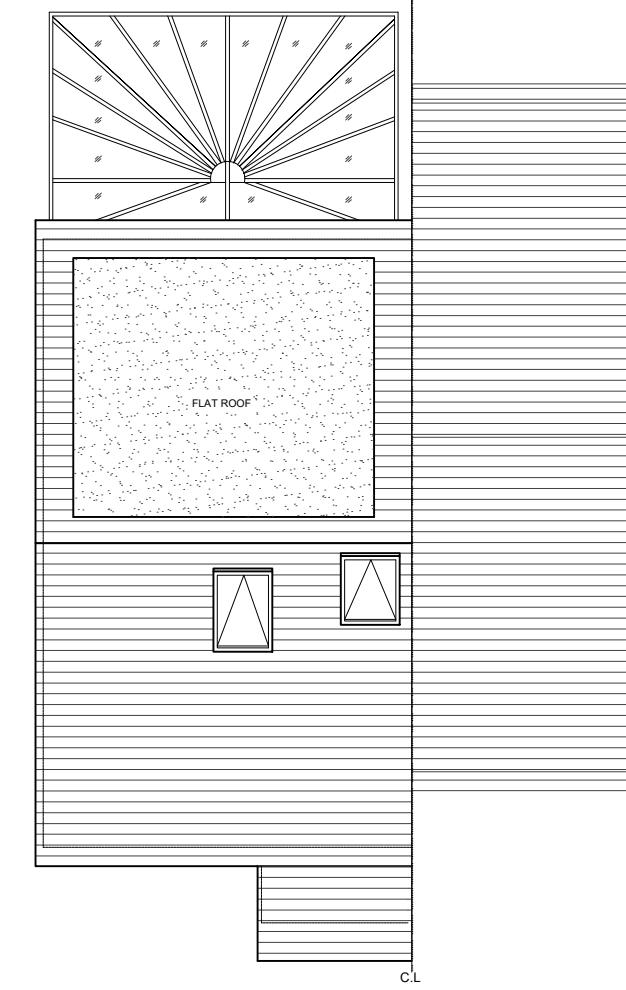


03 - ROOF FLOOR PLAN



04 - FRONT ELEVATION

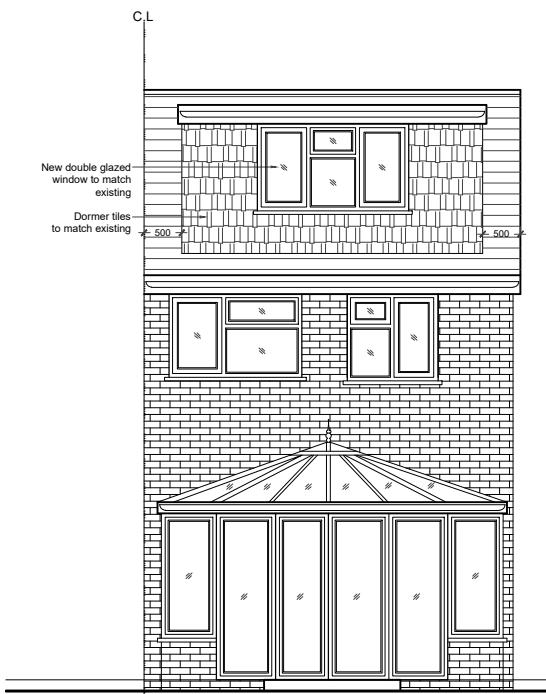

05 - REAR ELEVATION

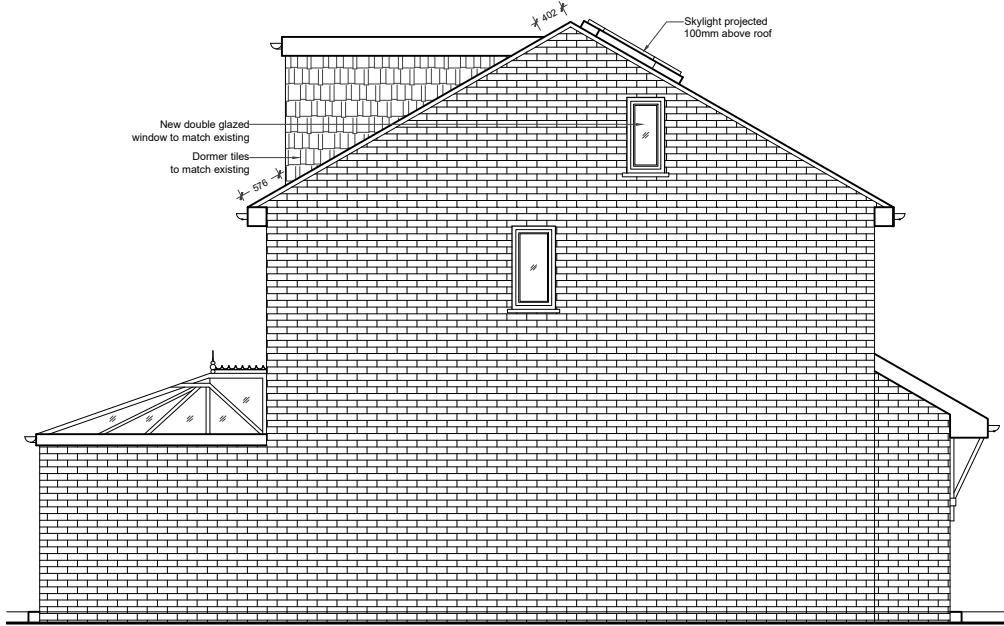

06 - SIDE ELEVATION

0 1 2m 3 4 5m
Scale

REVISIONS			
NO.	DESCRIPTION	DATE	BY

HOUSE-HOLDER APPLICATION

DE ARCHITECTURAL CONSULT.LTD
M: 07669580774, 07883602259
E: design.endeavour@gmail.com

Project: 54 RAMULIS DRIVE HAYES
LONDON, UB4 9QA

Title: PROPOSED PLANS & ELEVATIONS

Scale: 1:100@A3	Drawn: MZ/FA	Approved:	Date: JAN-23
Job No.: DAC-133/23	Drawing No.: PH-54RD-03	Rev.:	-