




Existing rear extension projects beyond the proposed - shown dashed grey

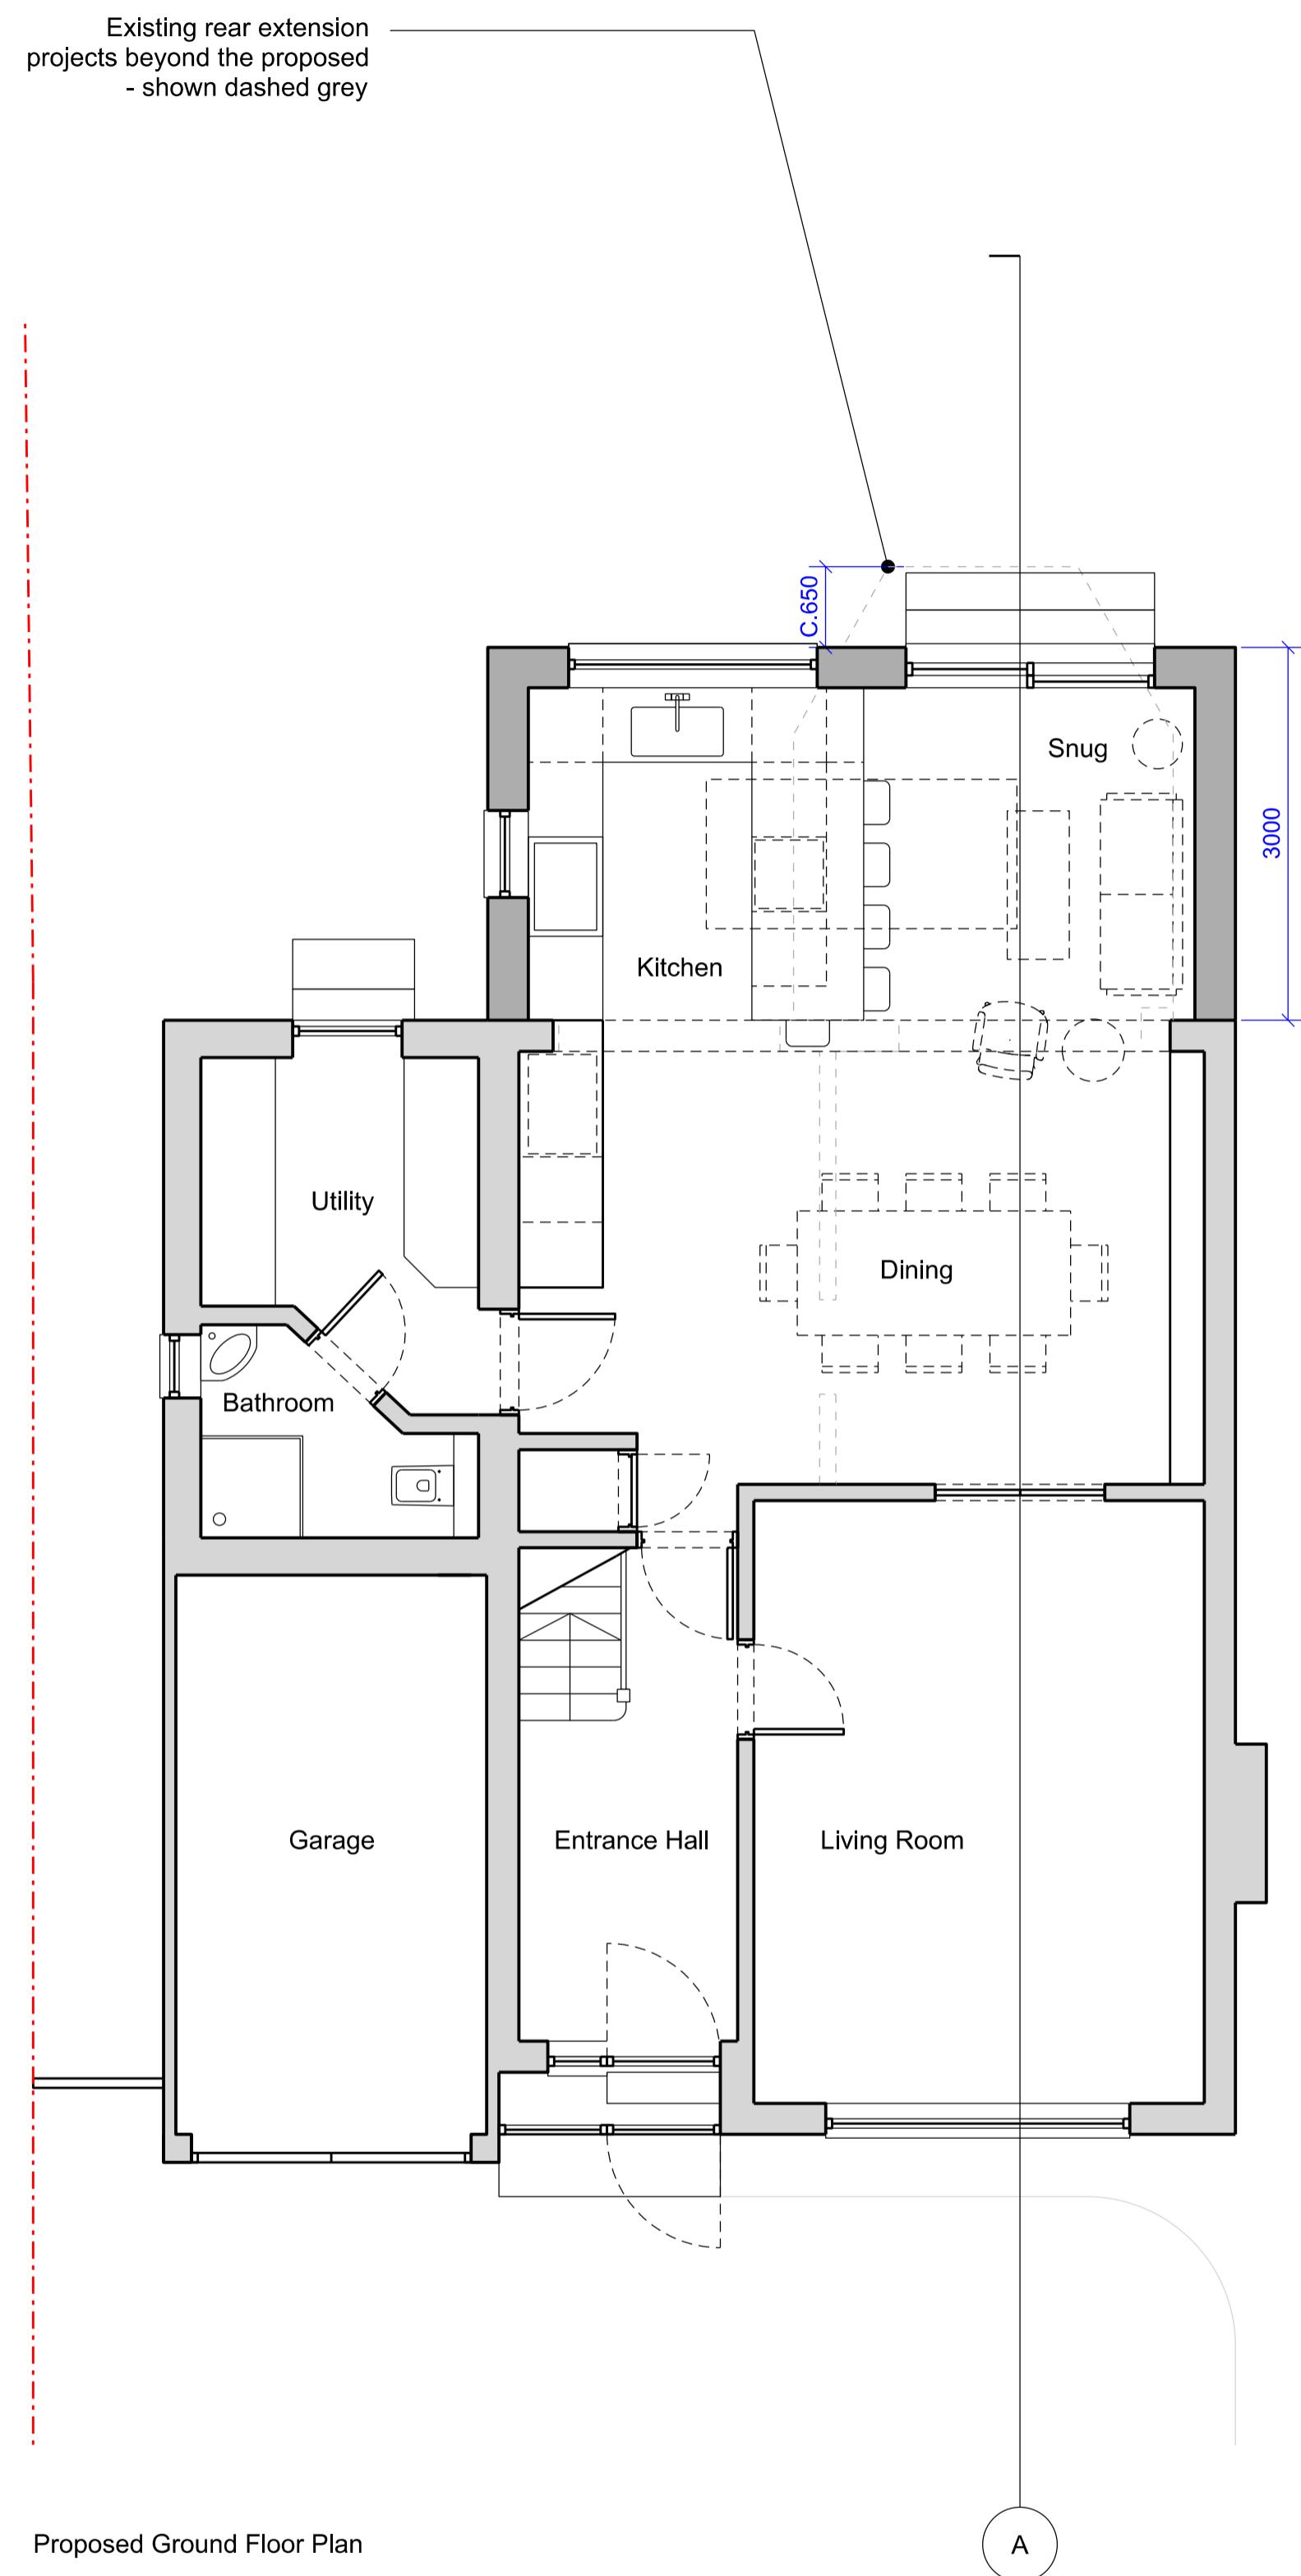

Proposed Ground Floor Plan

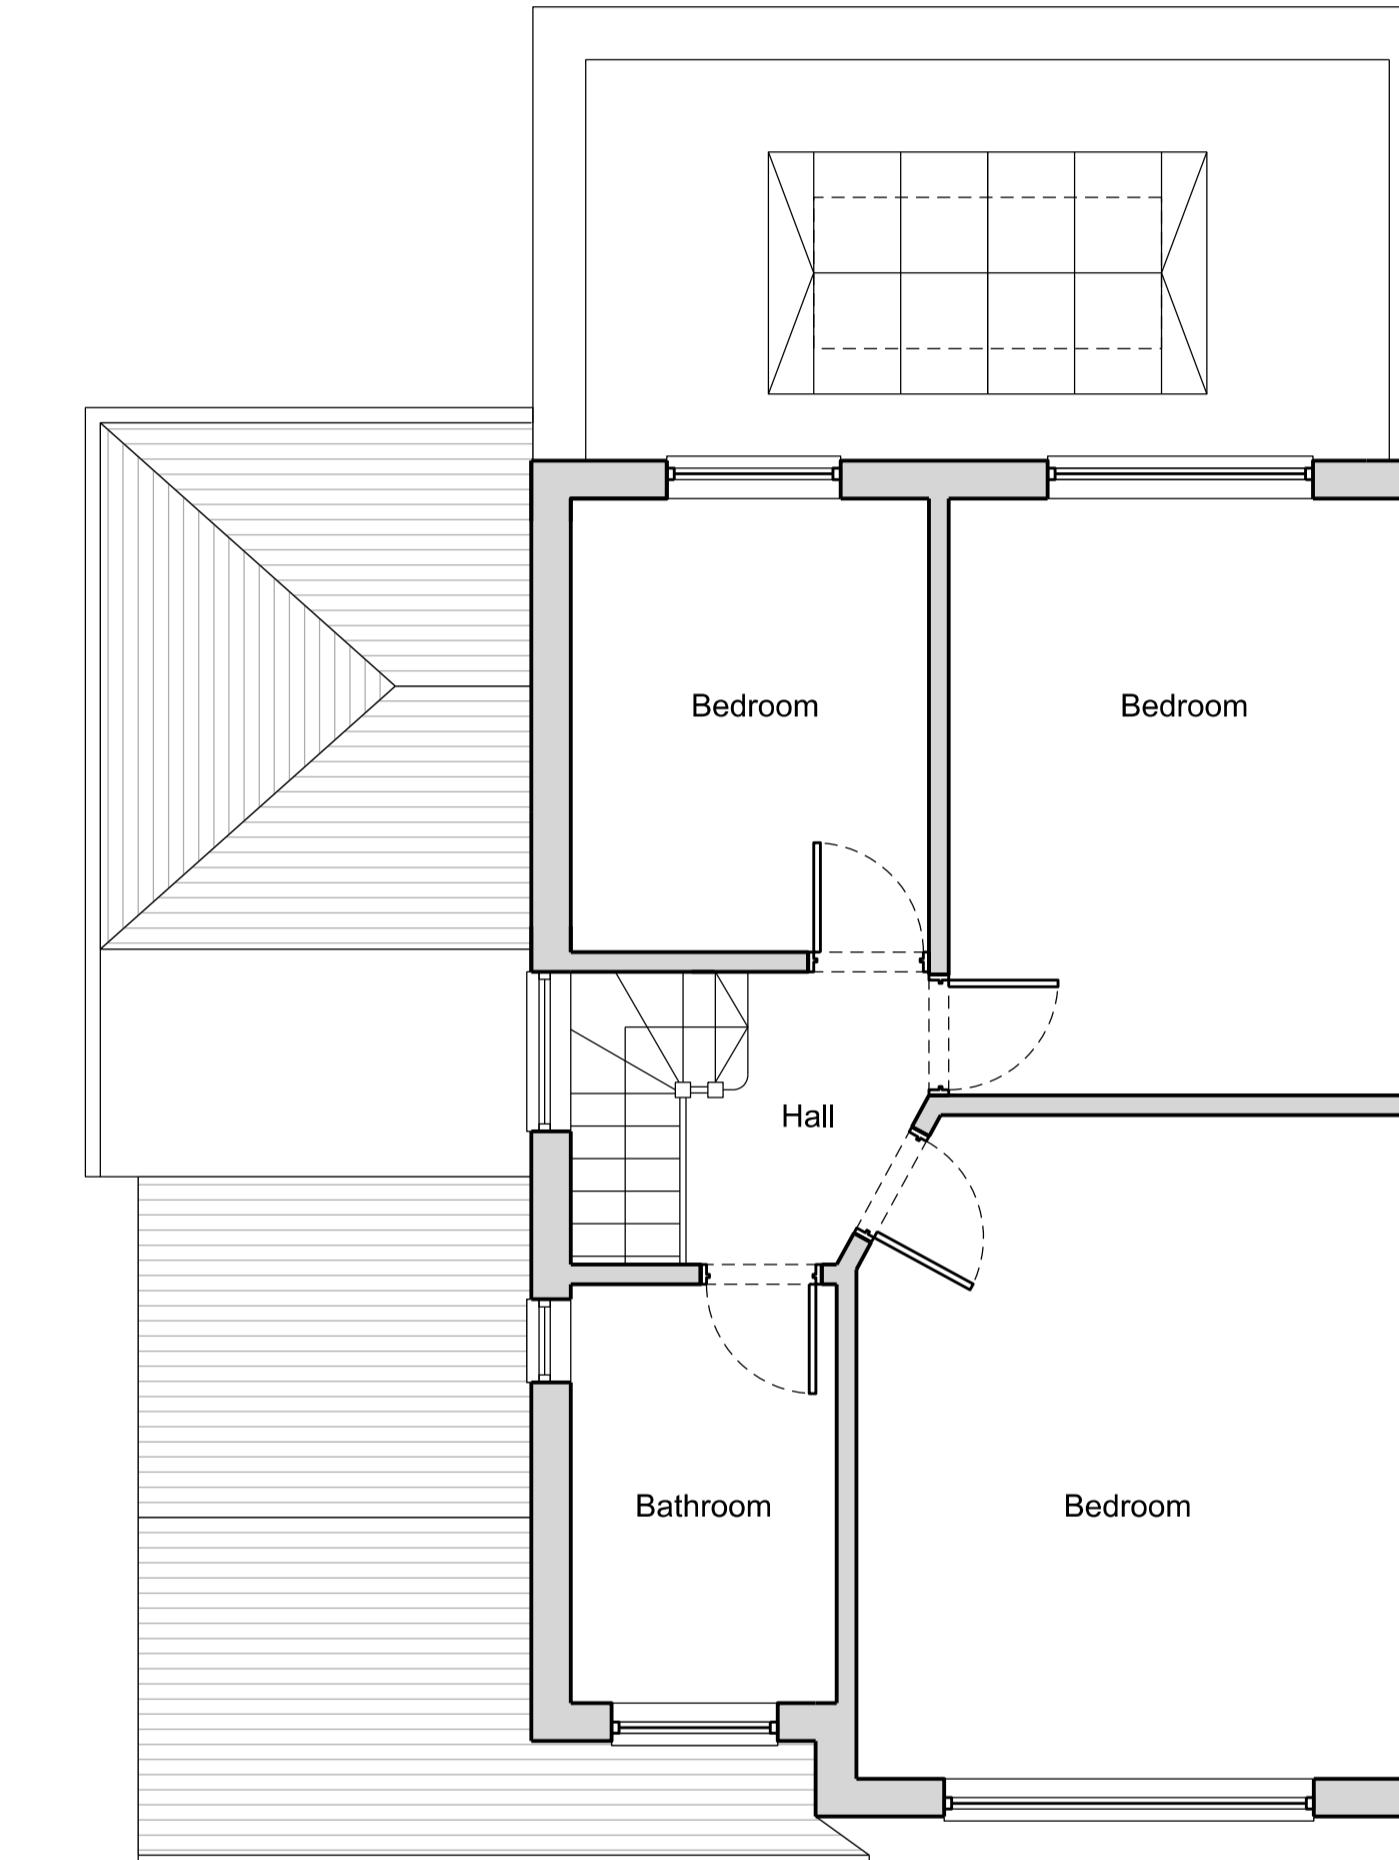

Proposed First Floor Plan

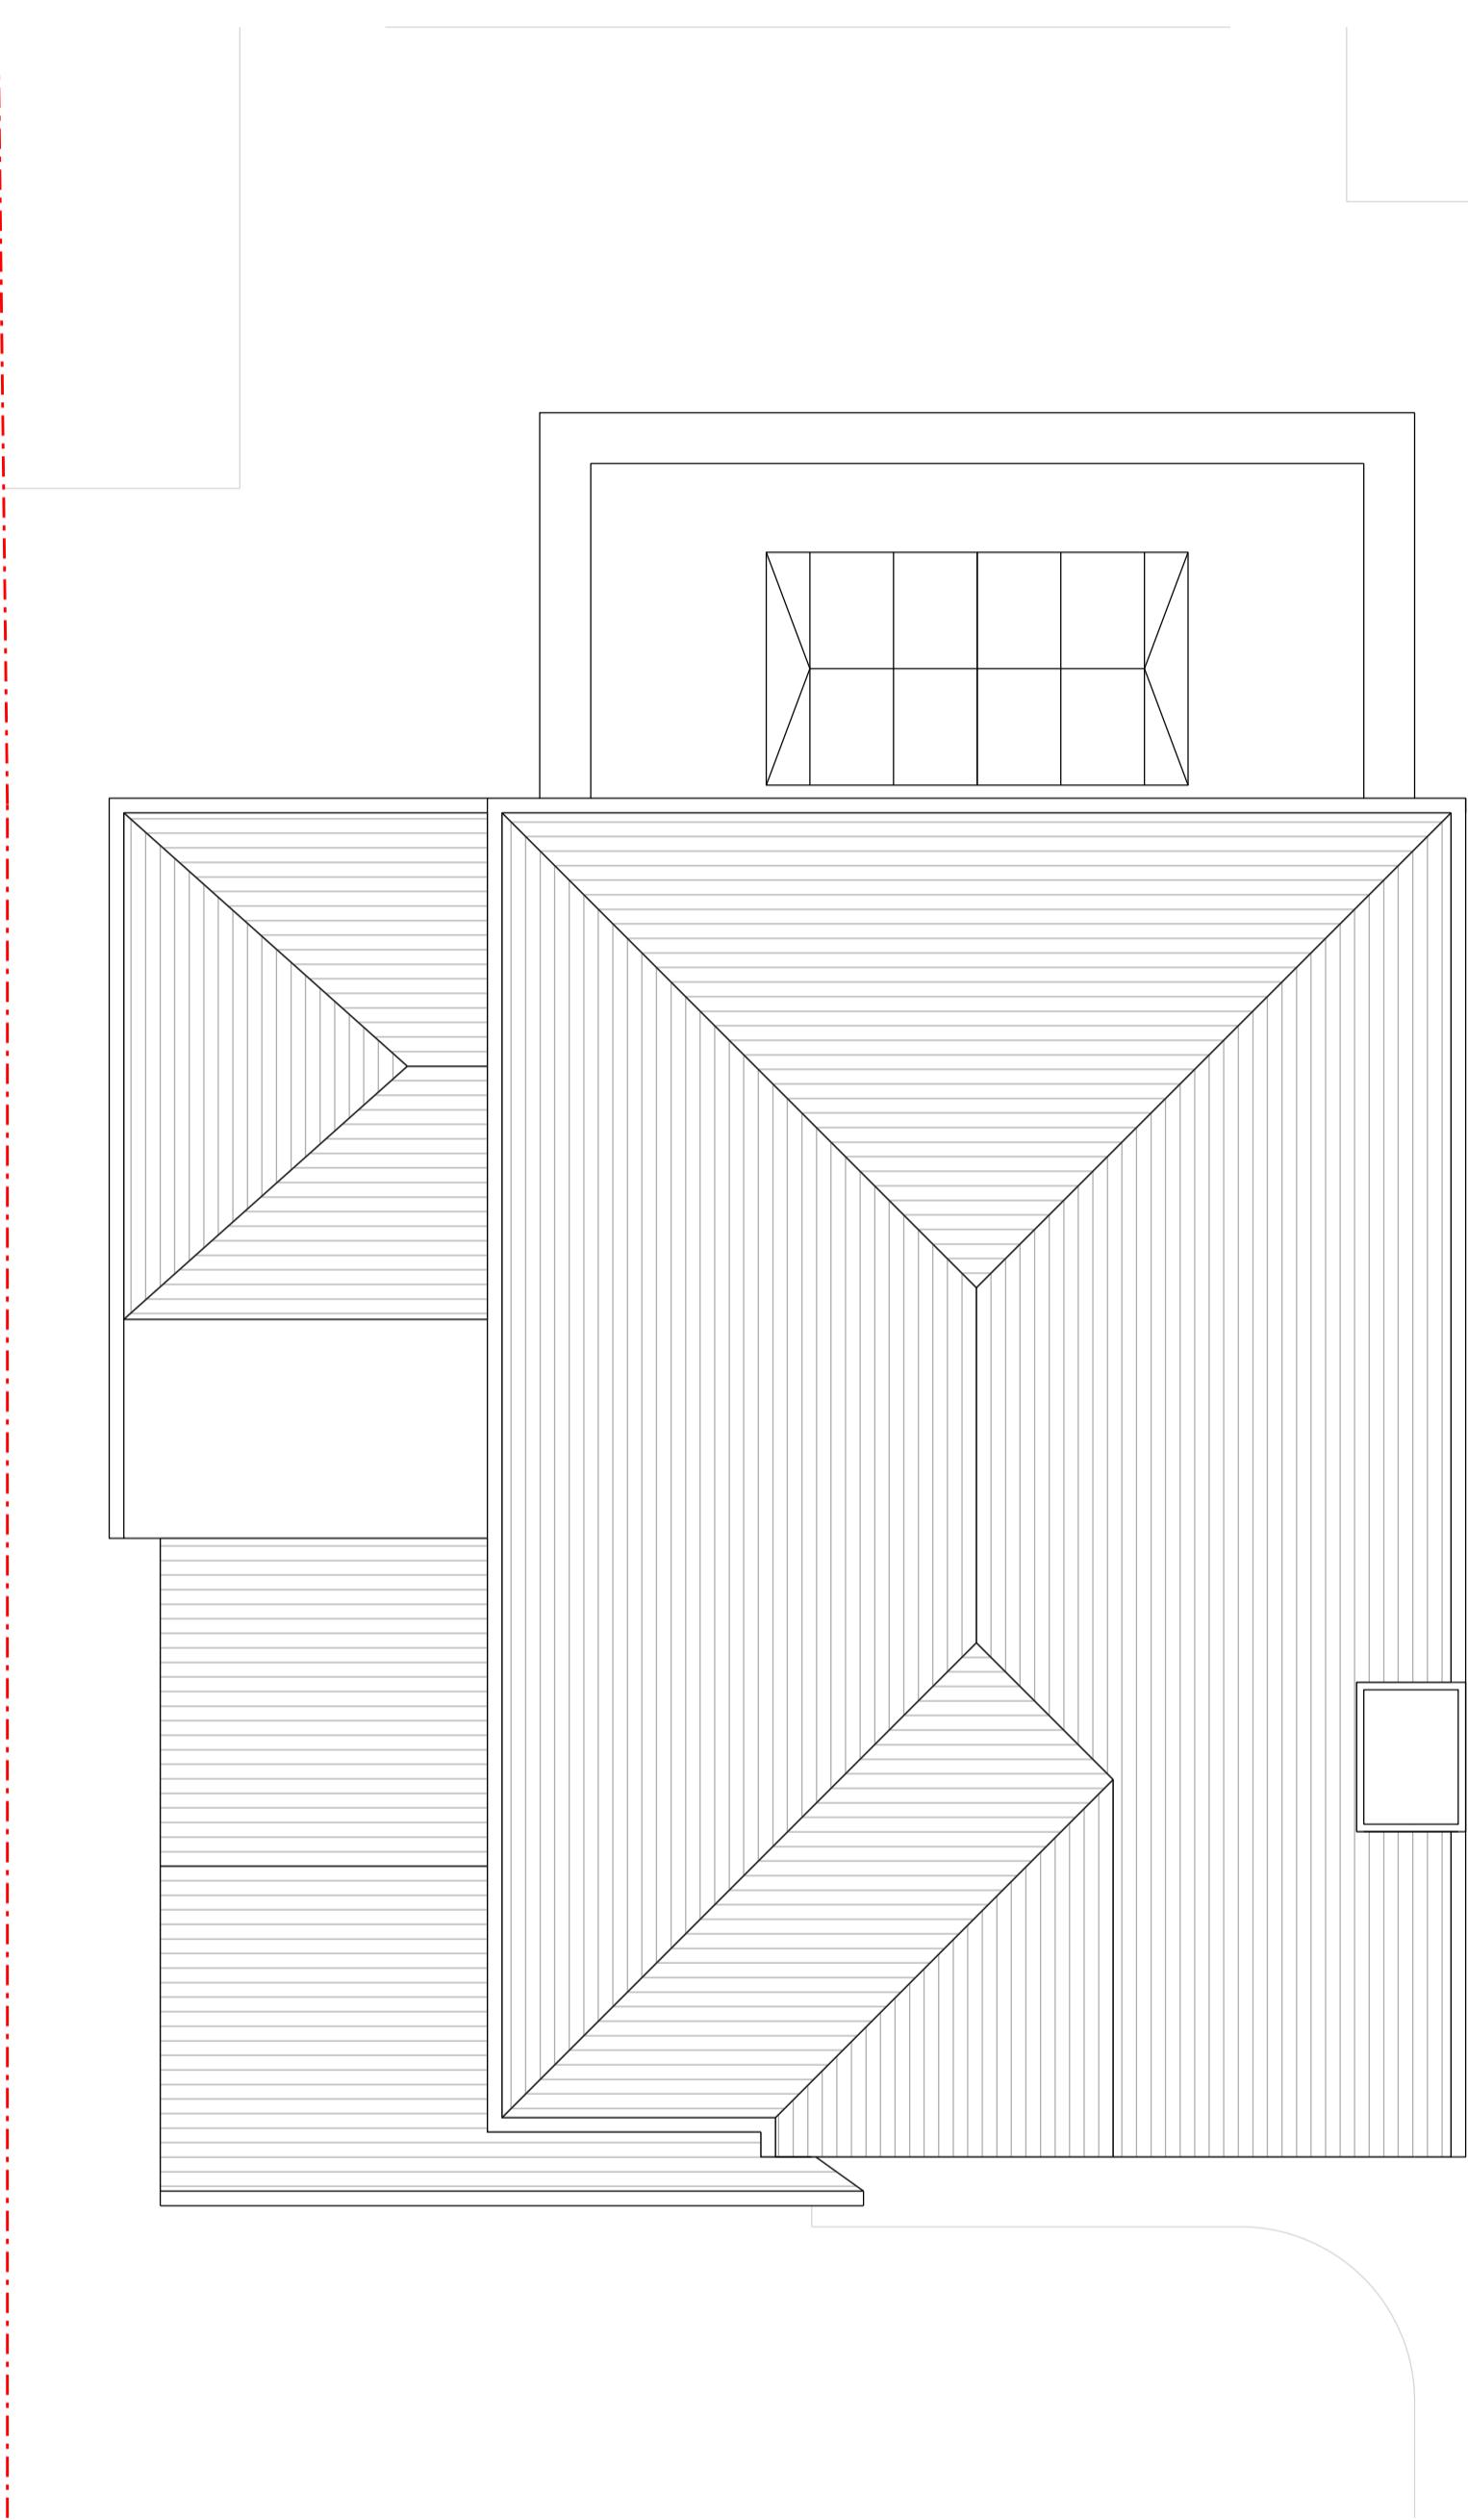

Proposed Roof Plan

A horizontal scale bar with markings at 0m, .5m, 1m, and 2m. The bar is labeled 'SCALE' below it.

EXISTING PRO

PLANNING

Project: Ashley, New Park Road, Harefield, UB9 6EQ	Date: July 2023
Title: Proposed Plans	
Scale: 1:50 @A1 1:100 @A3	Drawing Number: PL_109_110
Revision: P2	