


Proposed Section A



Proposed Side Elevation (East)

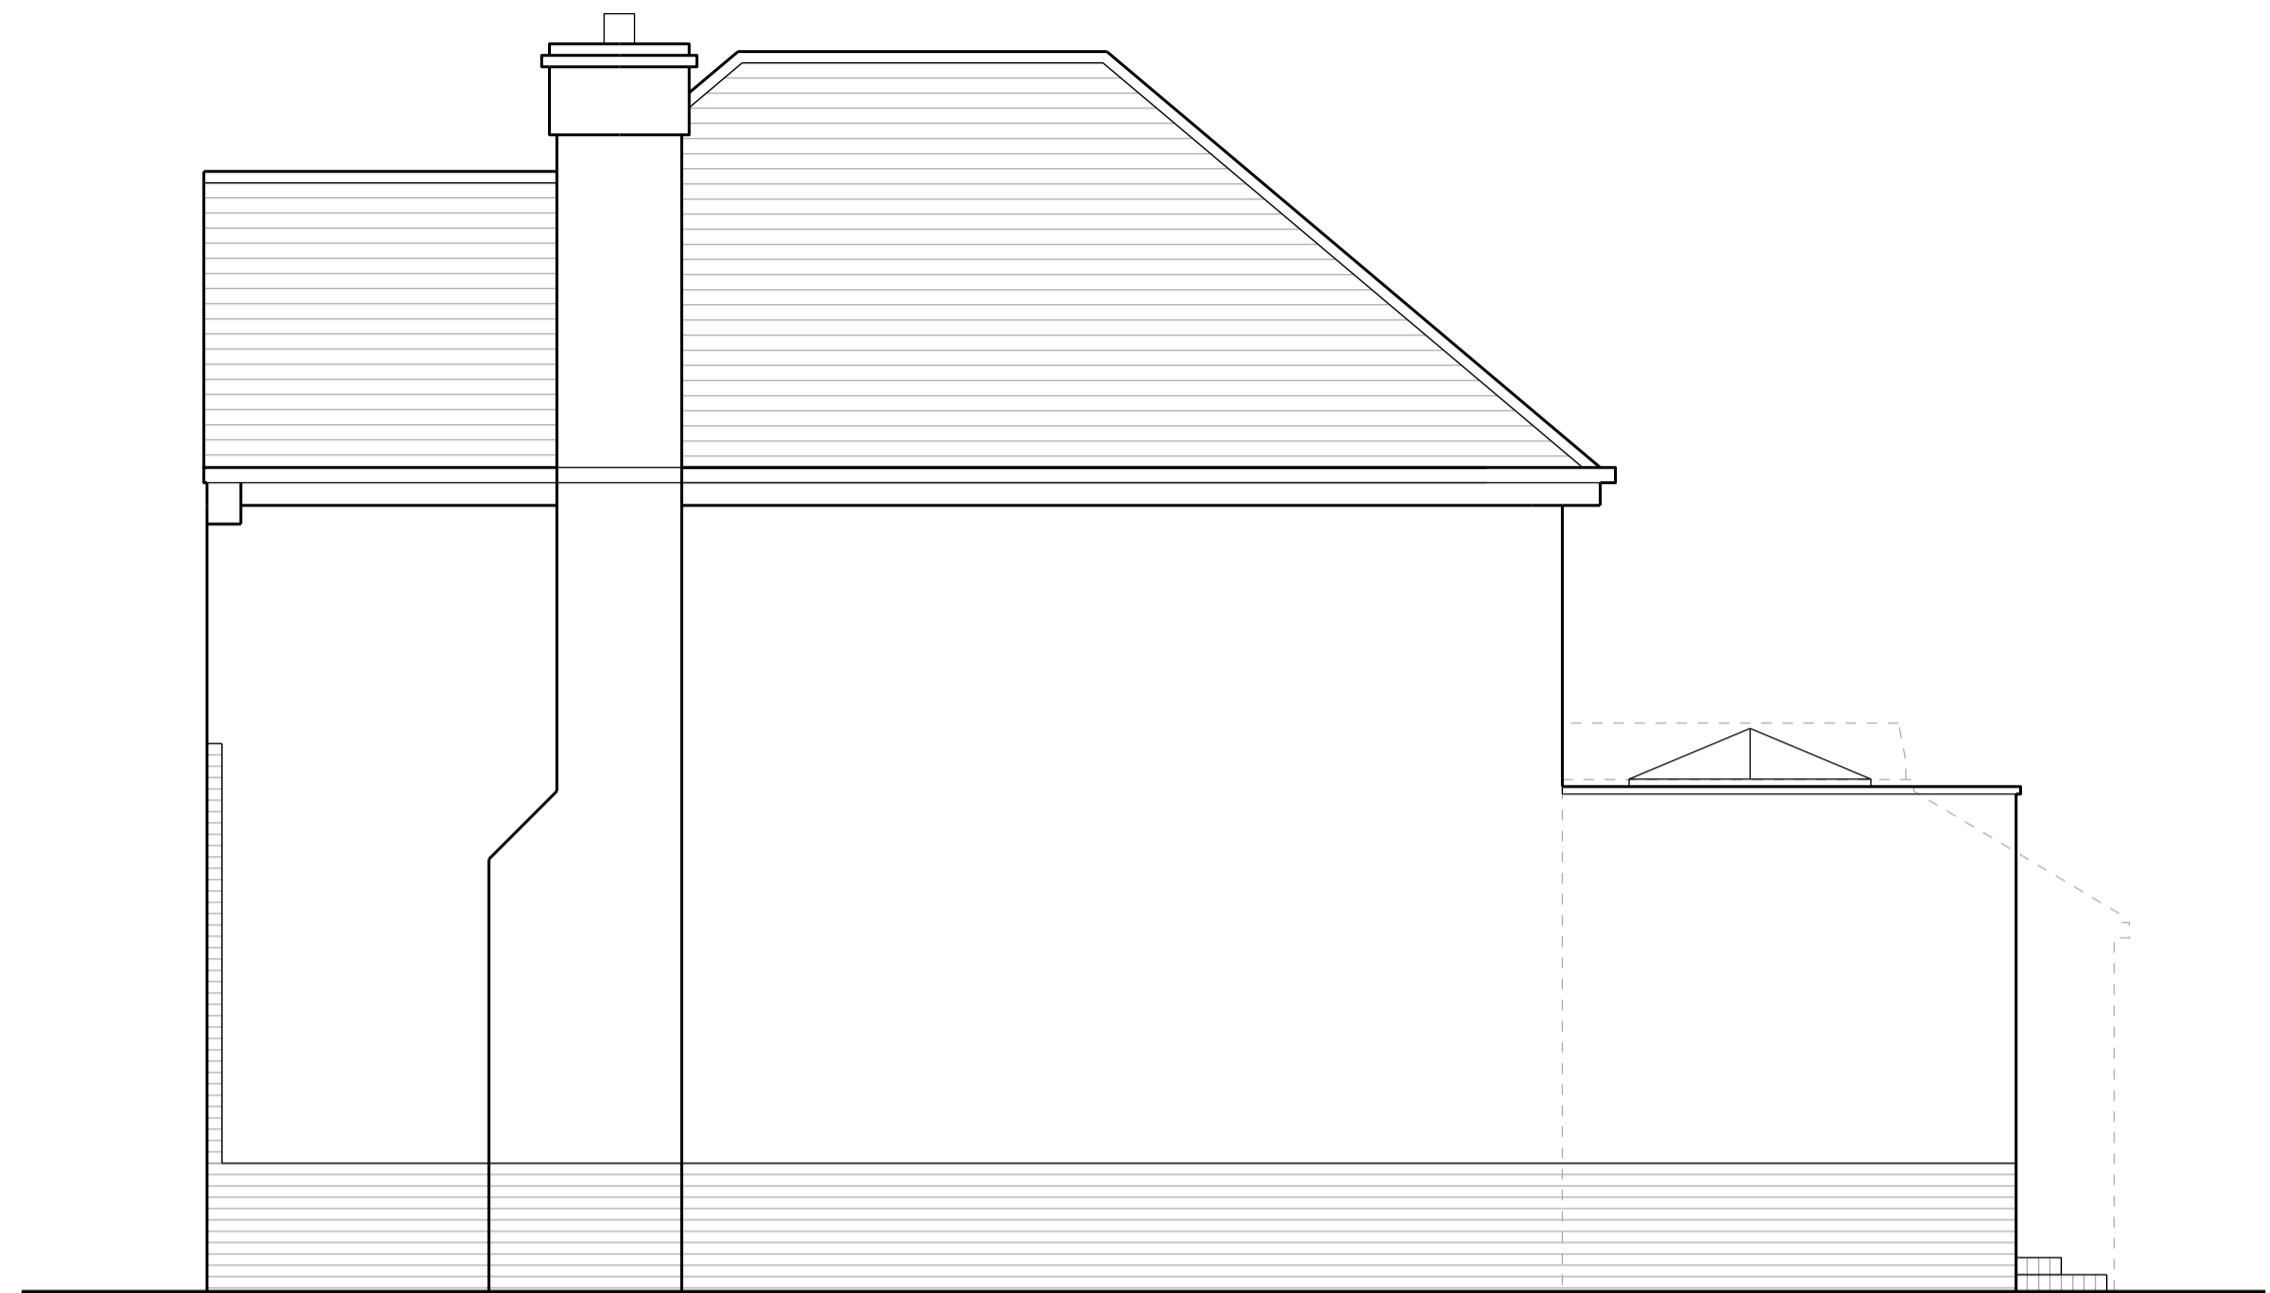

Proposed Front Elevation



Proposed Rear Elevation



Proposed Side Elevation (West)

| Rev | Date | Description |
|-----|------------|-----------------------|
| - | 29.07.2023 | INITIAL DRAWING ISSUE |
| P1 | 03.08.2023 | PLANNING |
| P2 | 22.08.2023 | REVISED PLANNING |
| | | |
| | | |
| | | |
| | | |
| | | |

0m .5m 1m 2.5m
SCALE

EXISTING PROPOSED

PLANNING

| | |
|--|-----------------|
| Project: Ashley, New Park Road, Harefield, UB9 6EQ | Date: July 2023 |
| Title: Proposed Elevations & Section | |
| Scale: 1:50 @A1 Drawing Number: PL_109_130 | Revision: P2 |