


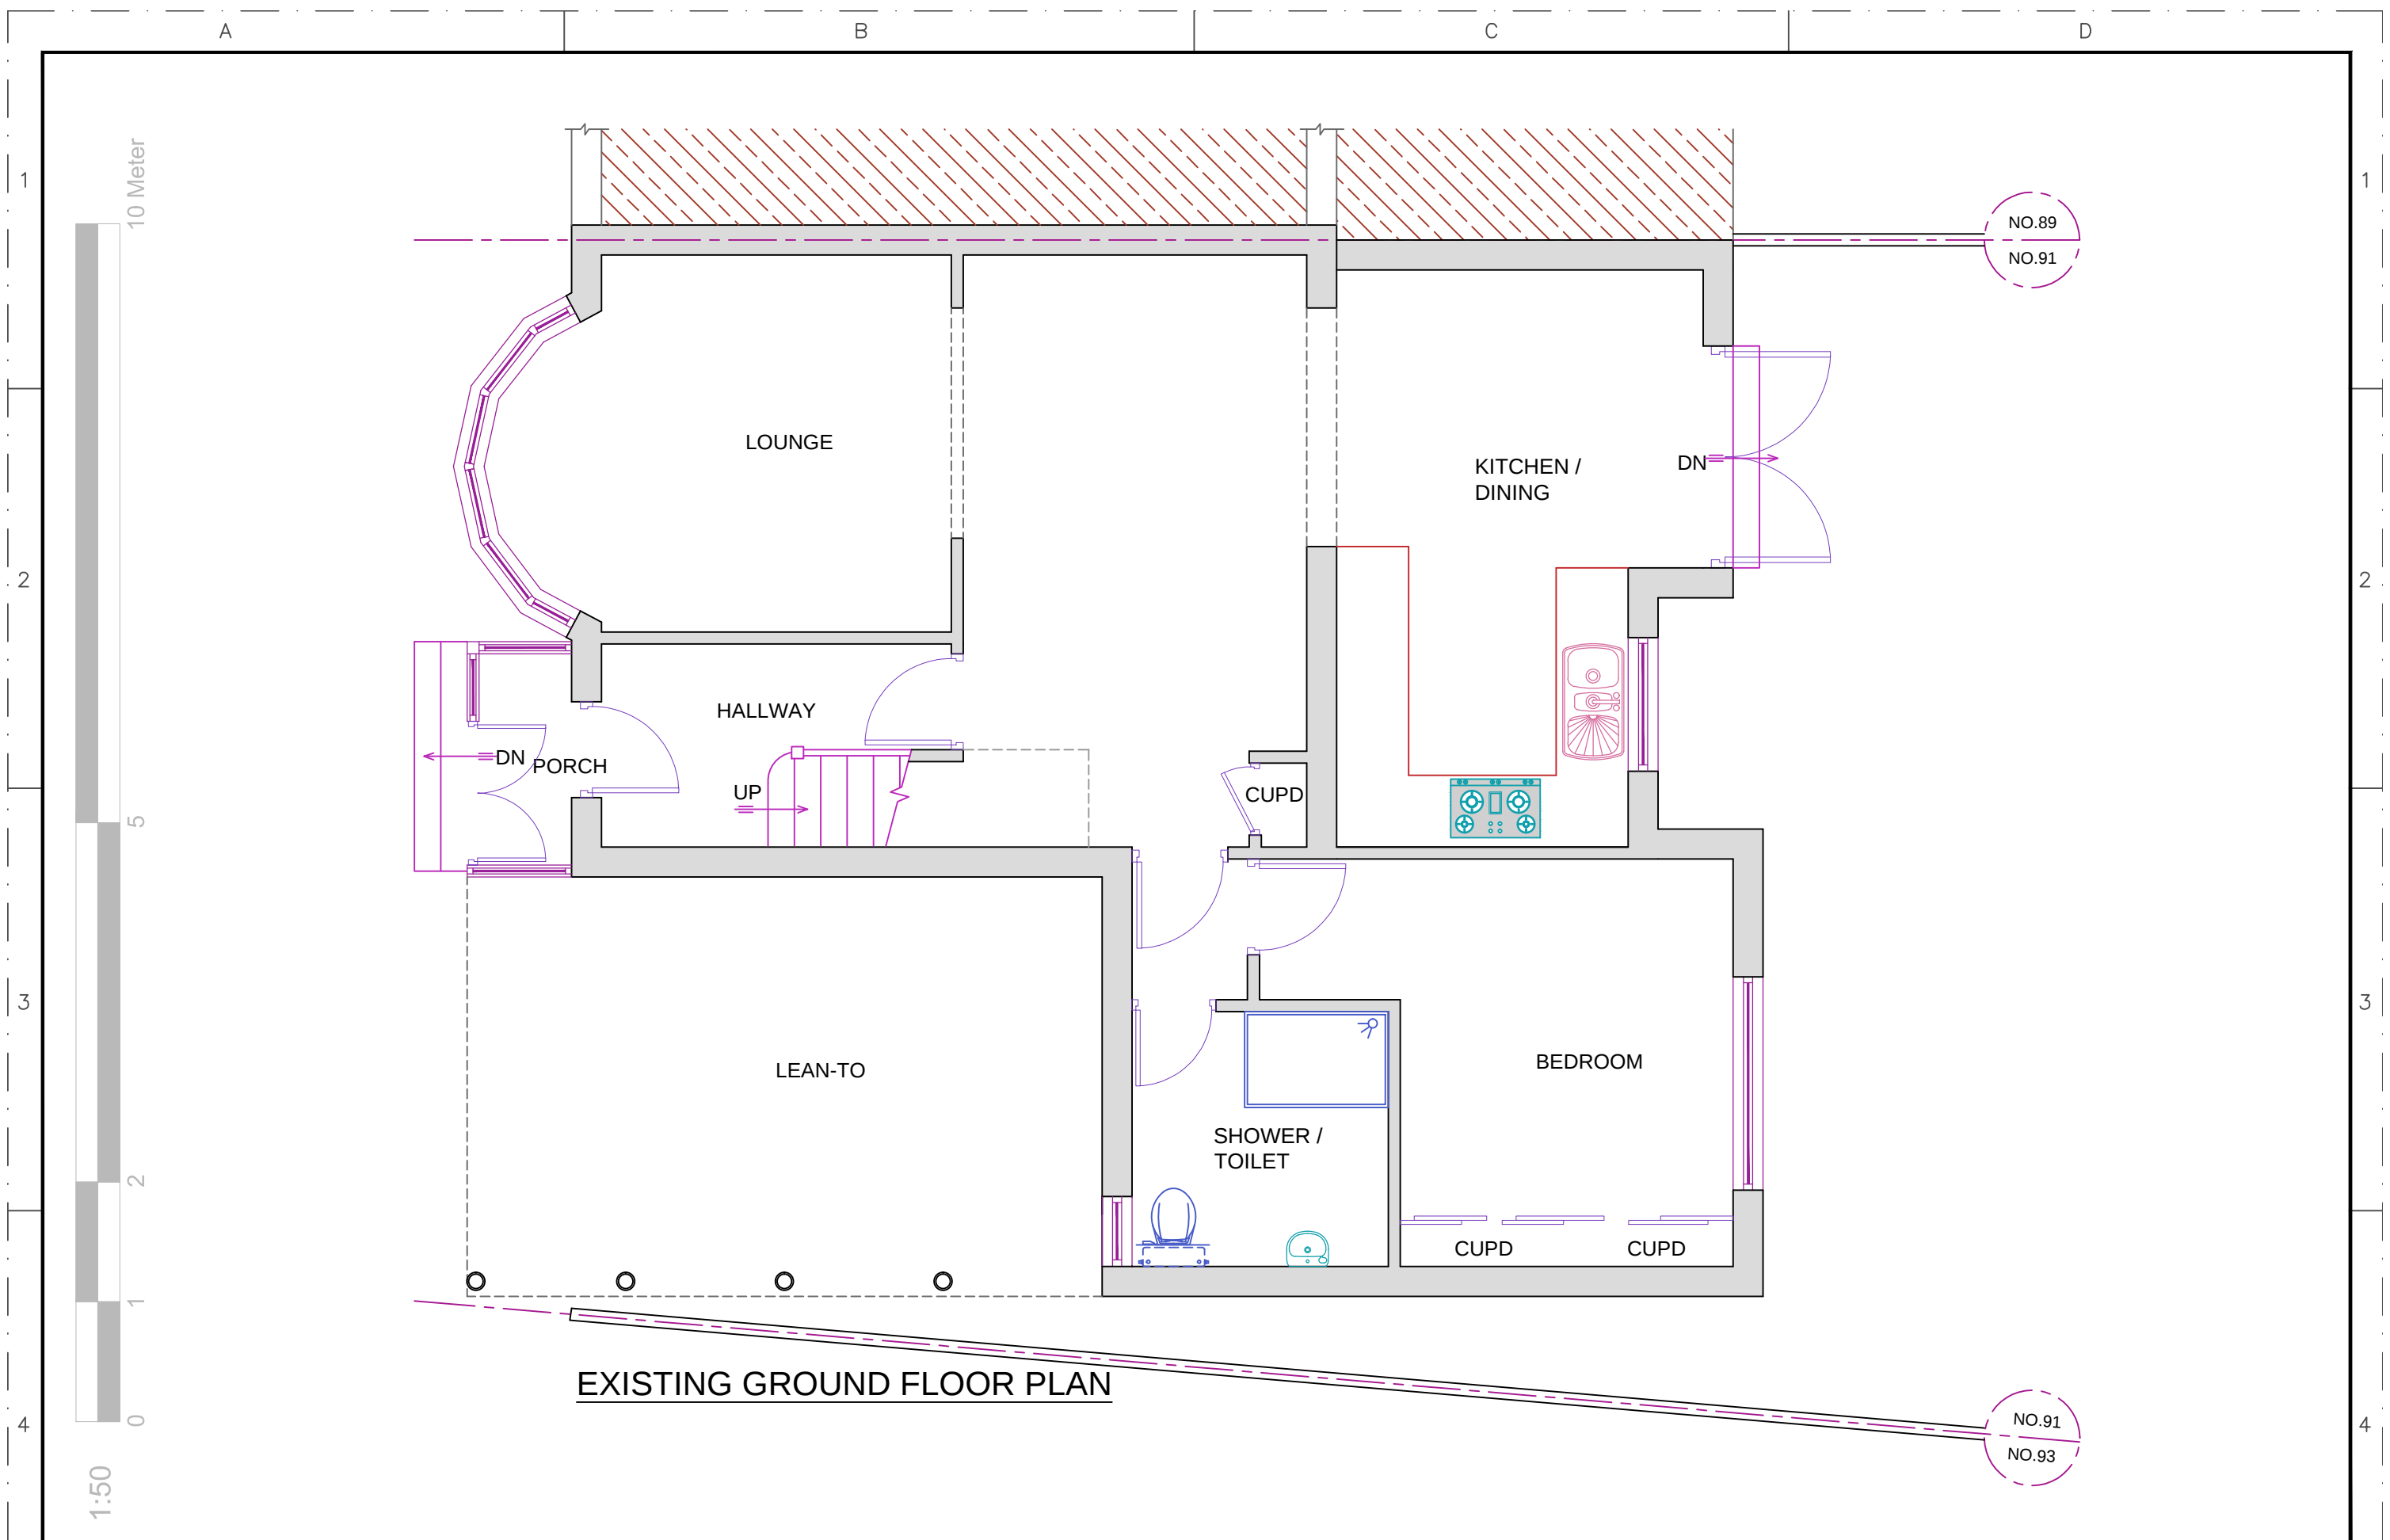

EXISTING GROUND FLOOR PLAN

REFERENCE DRAWINGS		GENERAL NOTES This drawing is for planning use only do not use this drawing for any purpose other than that for which it was issued. Structural Design and Building Control Approval is required before construction commences. This drawing is subject to copyright do not reproduce this drawing without prior permission.	No		DATE	REVISION		BY	CHK	CONSULTANT CIVIL ENGINEERS STRUCTURAL ENGINEERS ARCHITECTURAL DESIGNERS  Contact: 07947249323	DRAWN AS CHECKED A.R PROJECT NO.	CLIENT/PROJECT 91 Whitby Road Ruislip HA4 9DU TITLE EXISTING GROUND FLOOR PLAN	DRAWING No. D01 REV1 SCALE: 1:50 DATE: 17-07-2026