


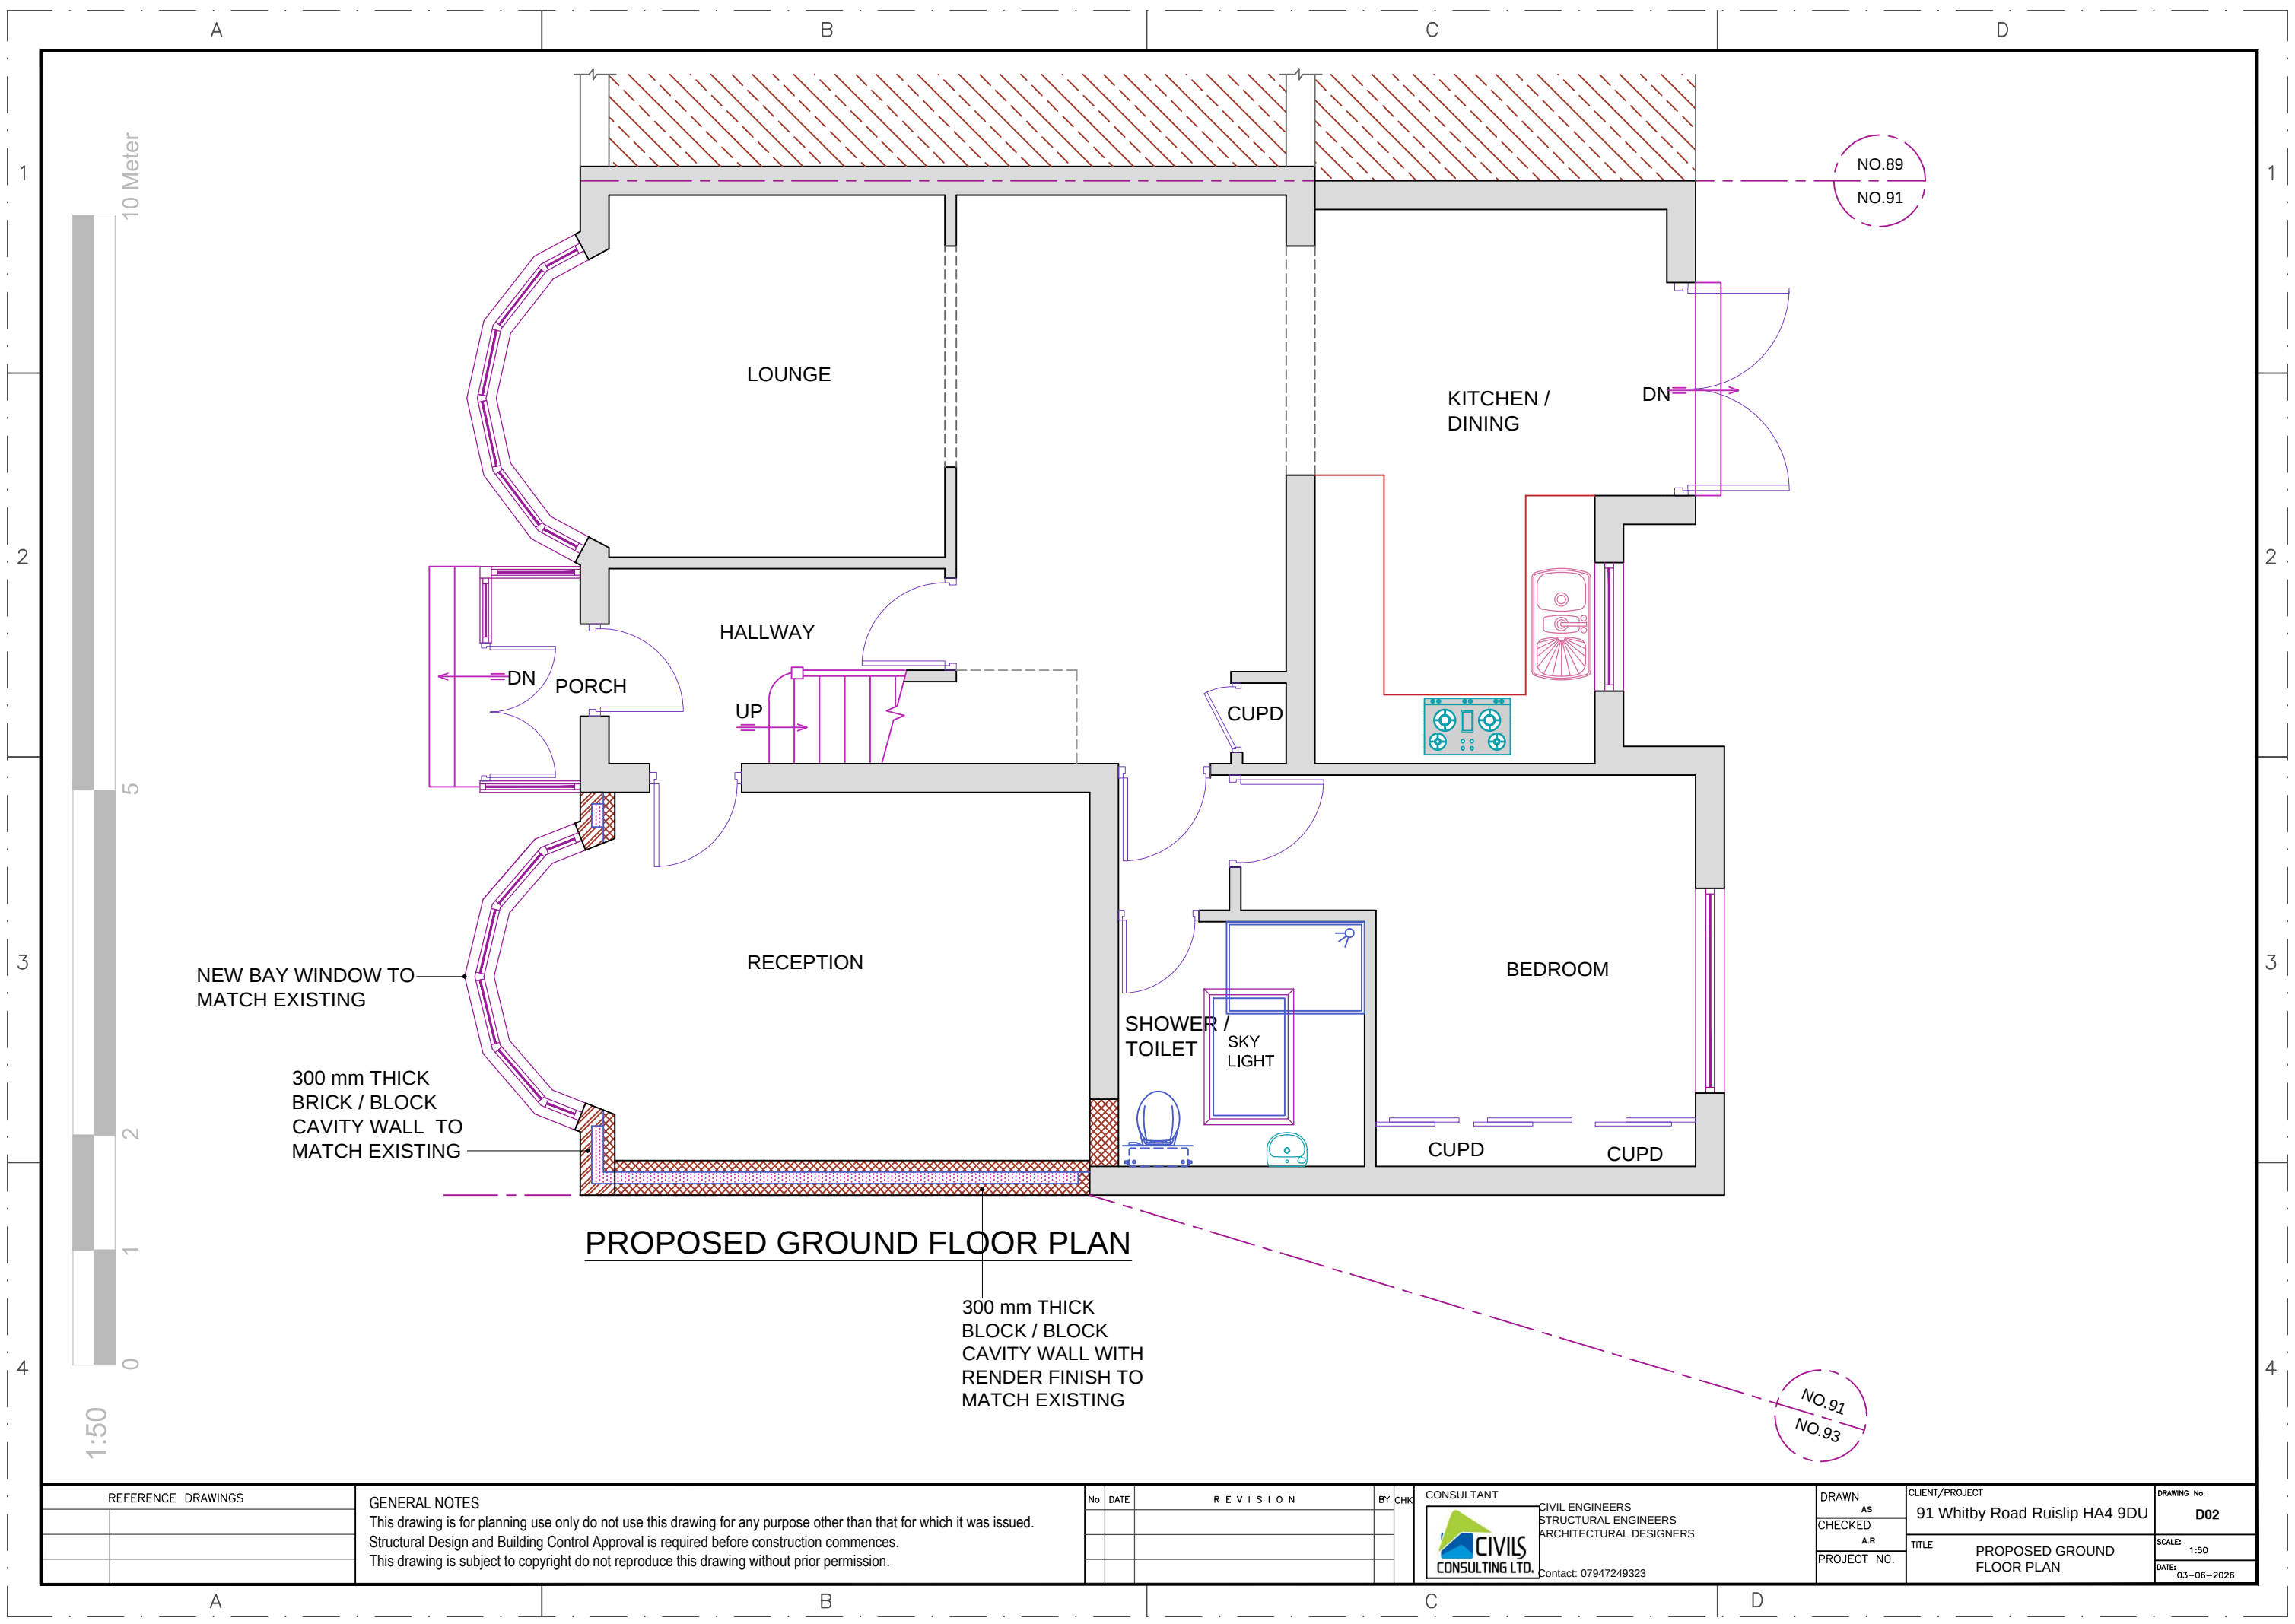

REFERENCE DRAWINGS	

GENERAL NOTES
This drawing is for planning use only do not use this drawing for any purpose other than that for which it was issued.
Structural Design and Building Control Approval is required before construction commences.
This drawing is subject to copyright do not reproduce this drawing without prior permission.

No	DATE	REVISION	BY	CHK

CONSULTANT

**CIVIS**
CONSULTING LTD.

Contact: 07947249323

CIVIL ENGINEERS
STRUCTURAL ENGINEERS
ARCHITECTURAL DESIGNERS

DRAWN AS	CLIENT/PROJECT	DRAWING No.
CHECKED A.R	91 Whitby Road Ruislip HA4 9DU	D02
PROJECT NO.	TITLE	SCALE: 1:50
	PROPOSED GROUND FLOOR PLAN	DATE: 03-06-2026