


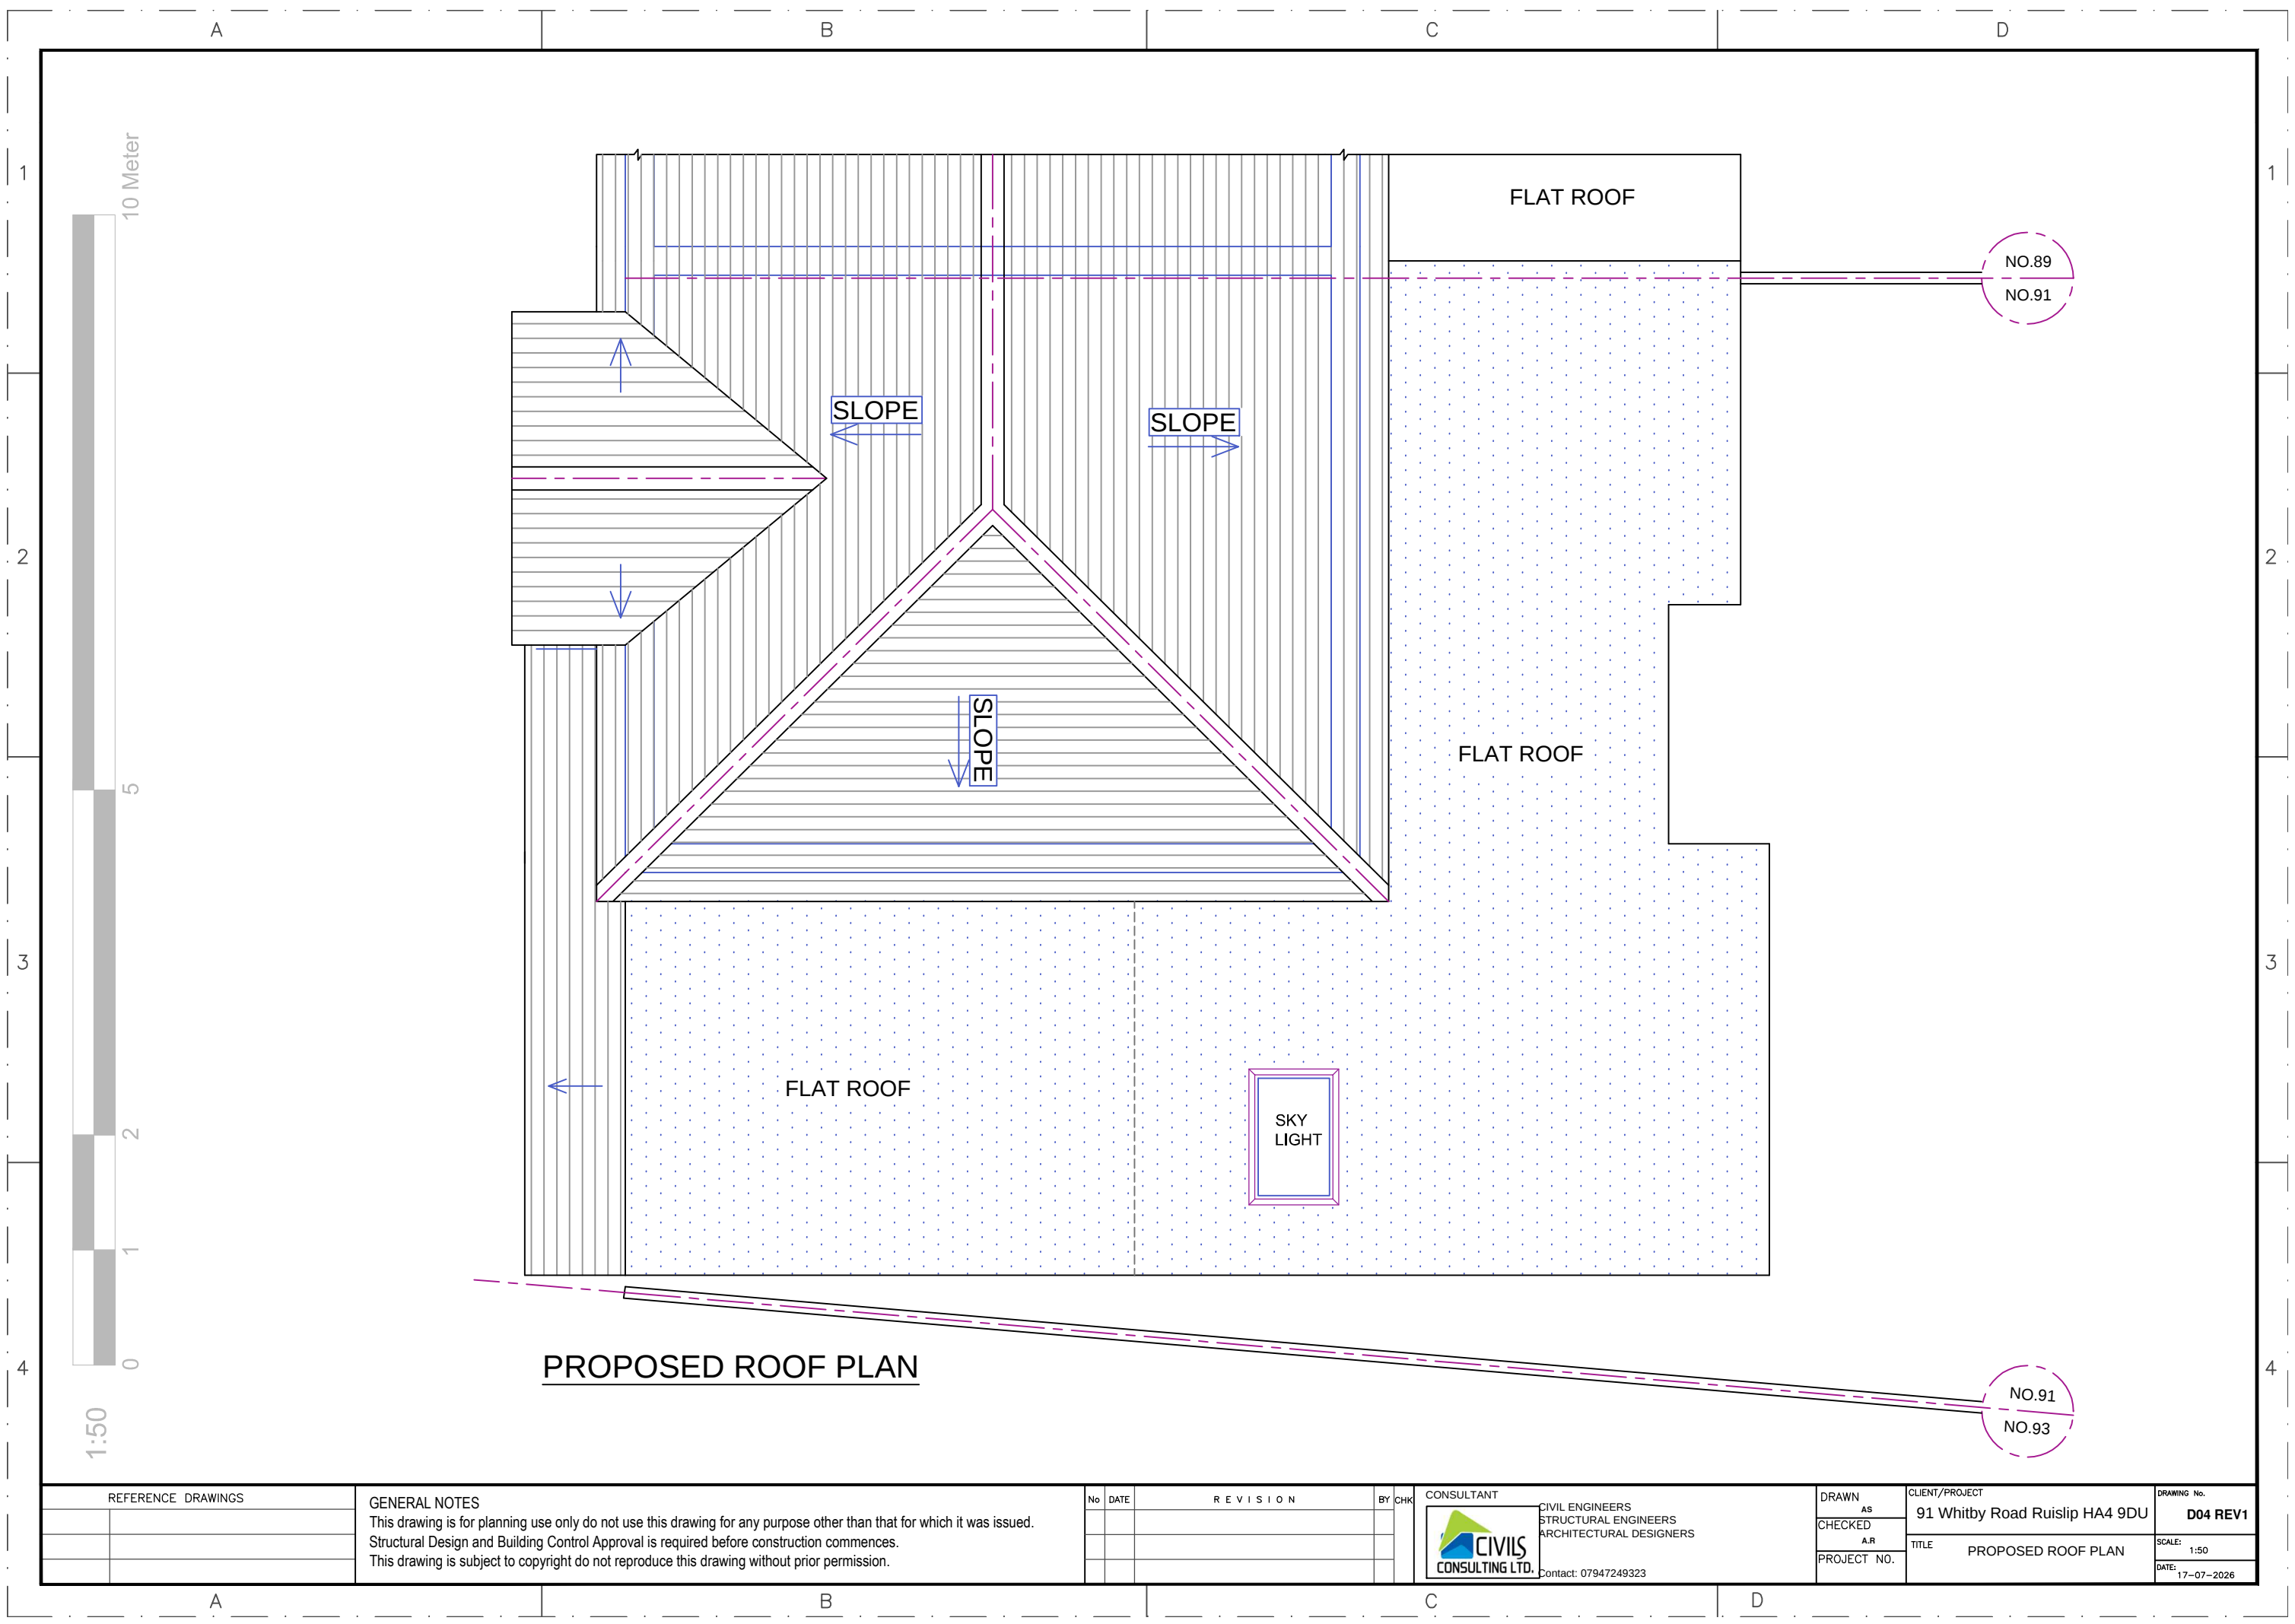

PROPOSED ROOF PLAN

REFERENCE DRAWINGS		GENERAL NOTES This drawing is for planning use only do not use this drawing for any purpose other than that for which it was issued. Structural Design and Building Control Approval is required before construction commences. This drawing is subject to copyright do not reproduce this drawing without prior permission.	No	DATE	REVISION	BY	CHK	CONSULTANT  CIVIL ENGINEERS STRUCTURAL ENGINEERS ARCHITECTURAL DESIGNERS Contact: 07947249323	DRAWN AS	CLIENT/PROJECT 91 Whitby Road Ruislip HA4 9DU TITLE PROPOSED ROOF PLAN	DRAWING No. D04 REV1
									CHECKED A.R		SCALE: 1:50
									PROJECT NO.		DATE: 17-07-2026