




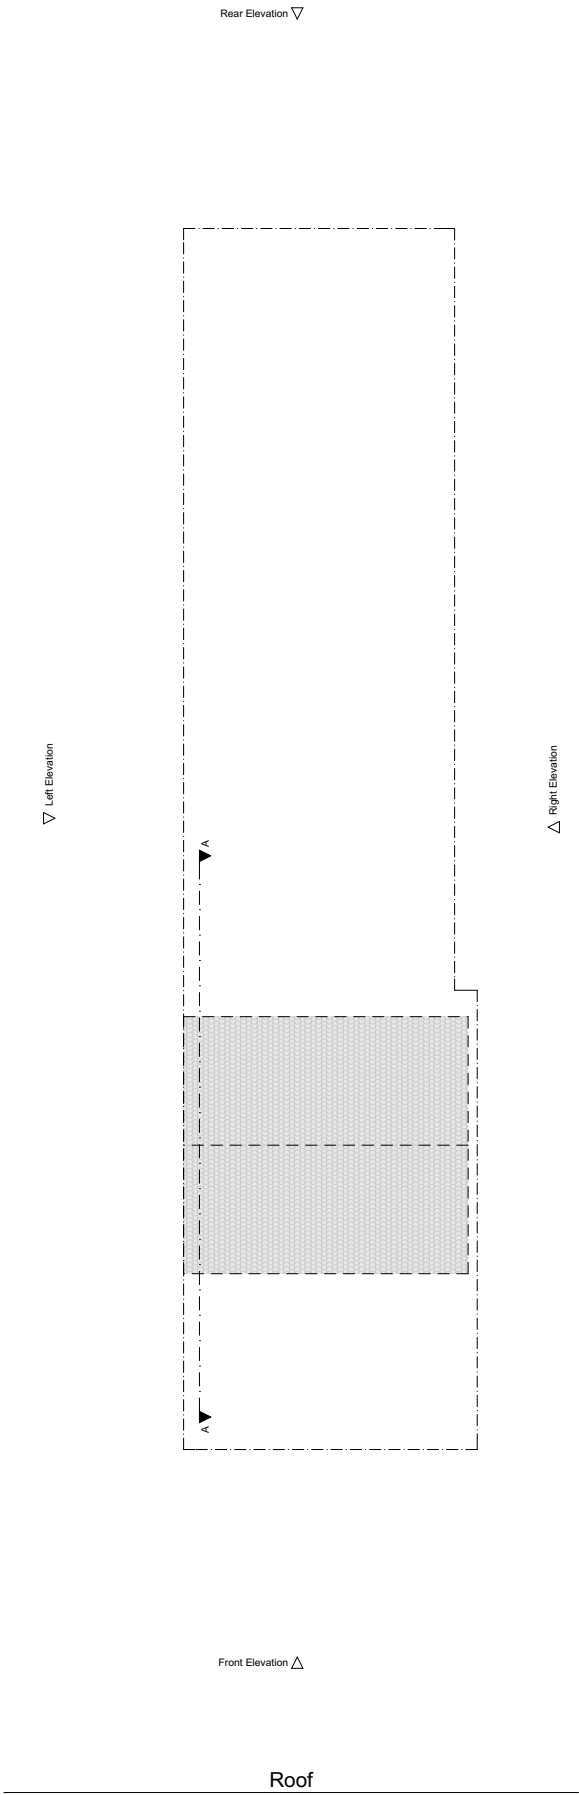

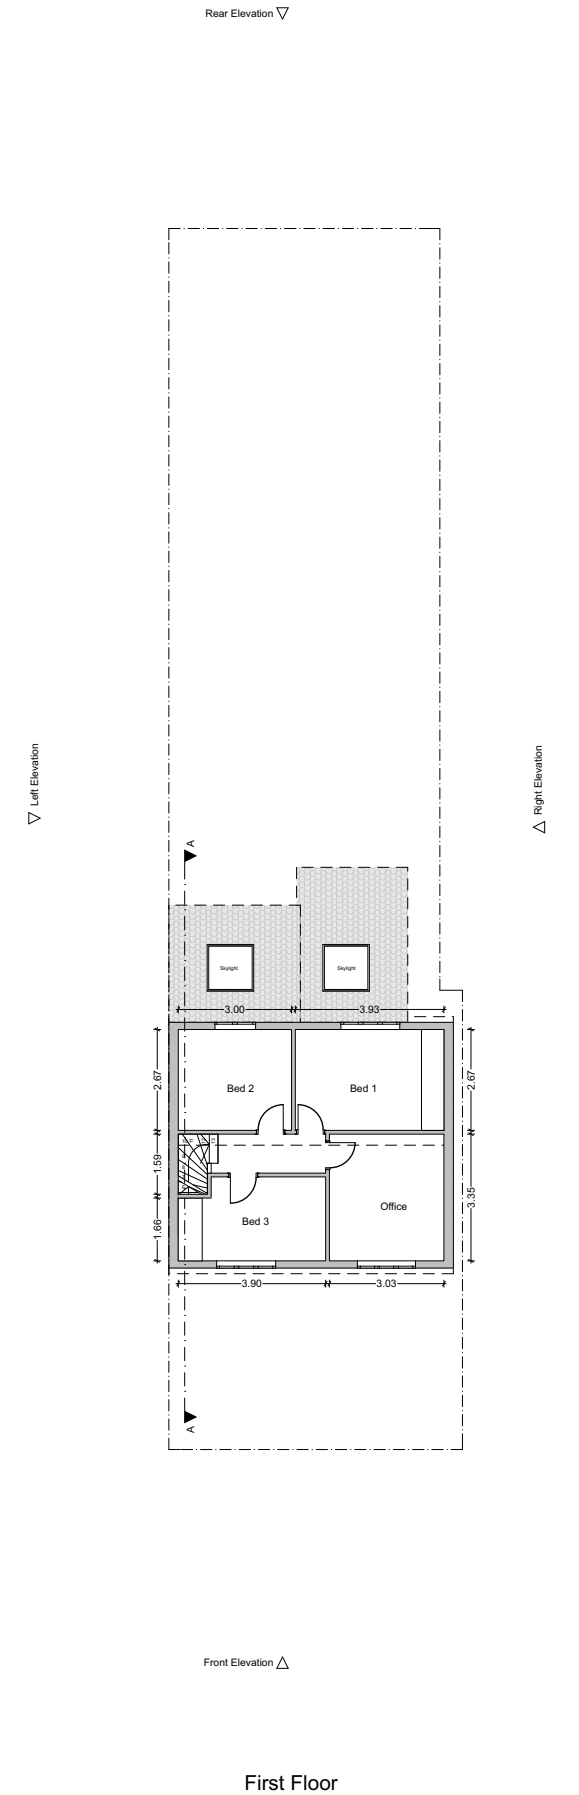


THREE PATHS DESIGN


Drawing Title			
Proposed plans			
Address			
7 Queens Road, UB7 9EG			
Drawing number	Revision	Date	Drawn by
003		10/11/2025	S.F
Scale 1:200			

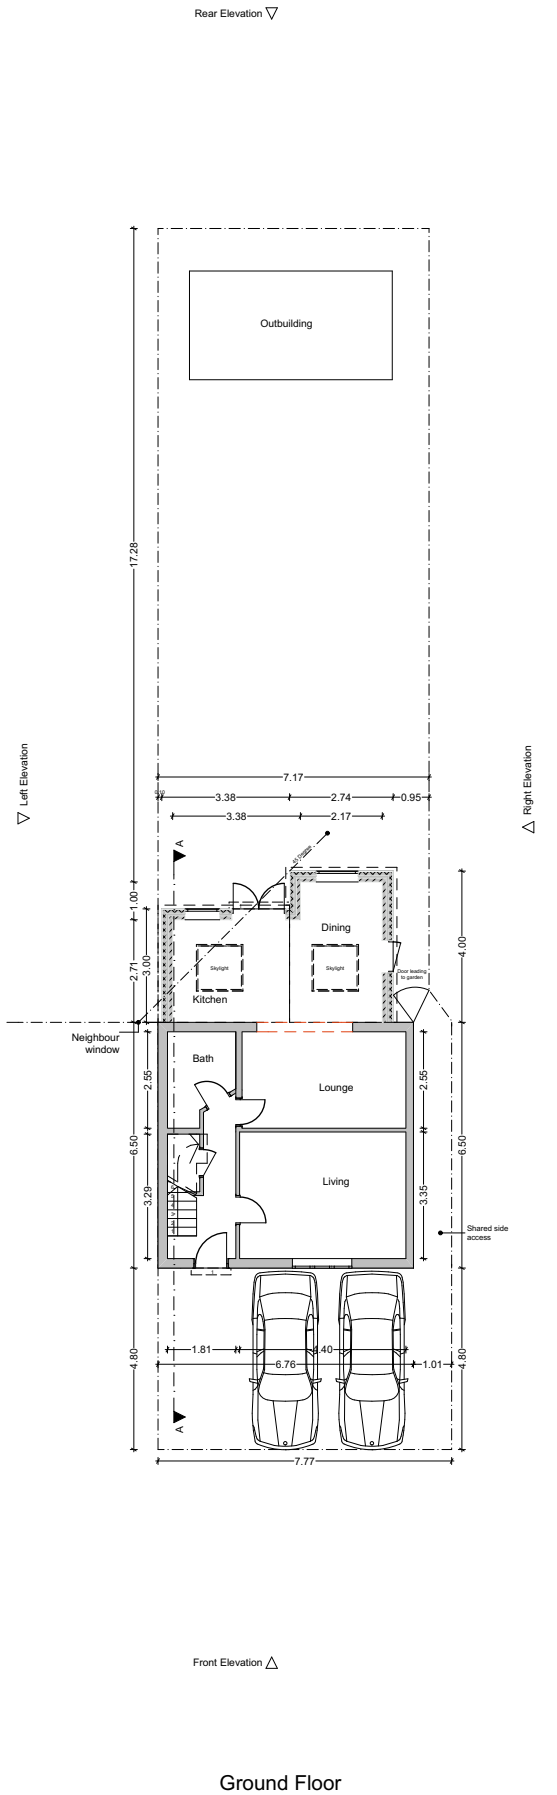

0 1 2 3 4 5

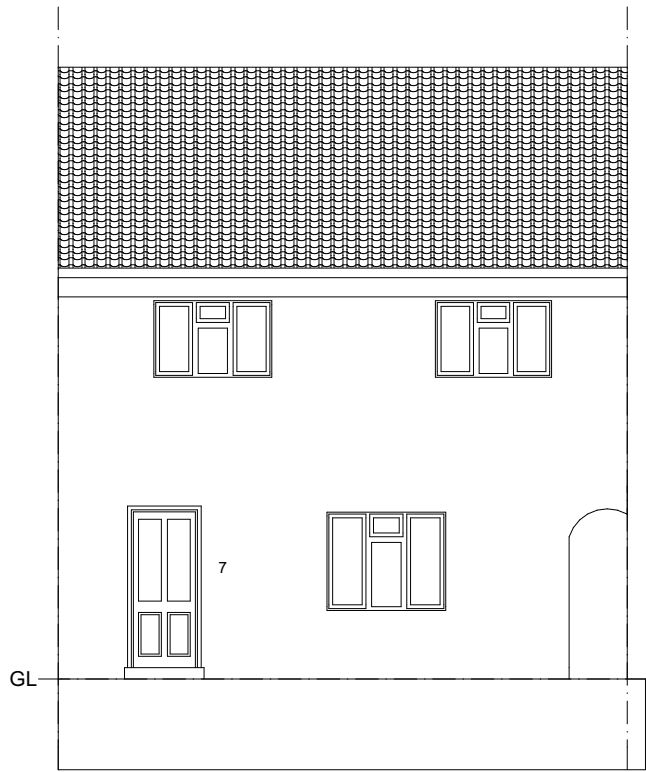


Front Elevation

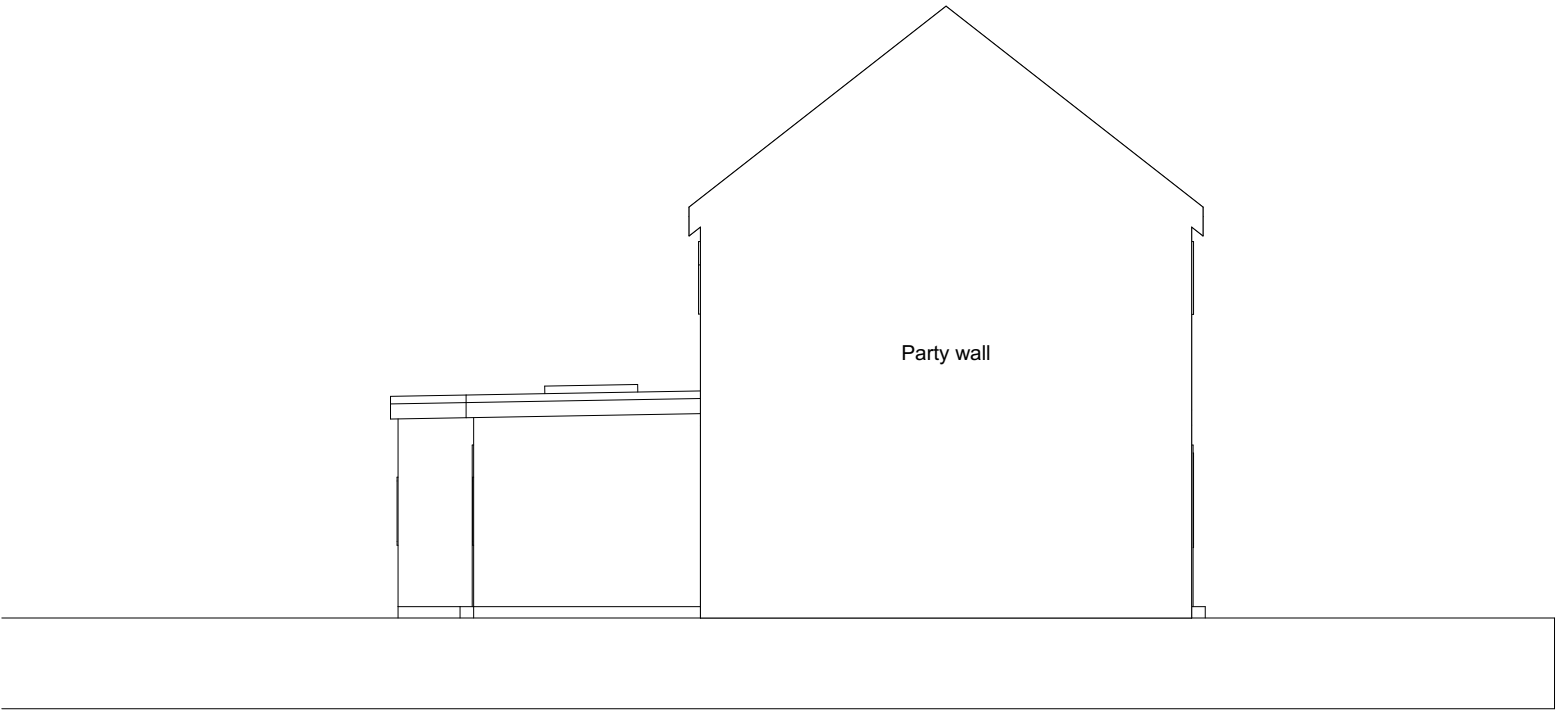


Left Elevation



A Building Section 1:200

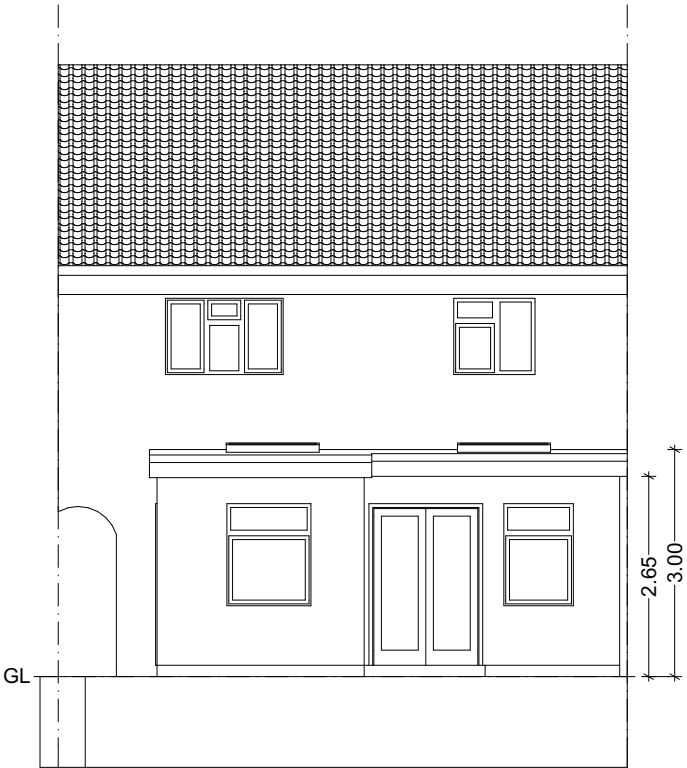

Rear Elevation

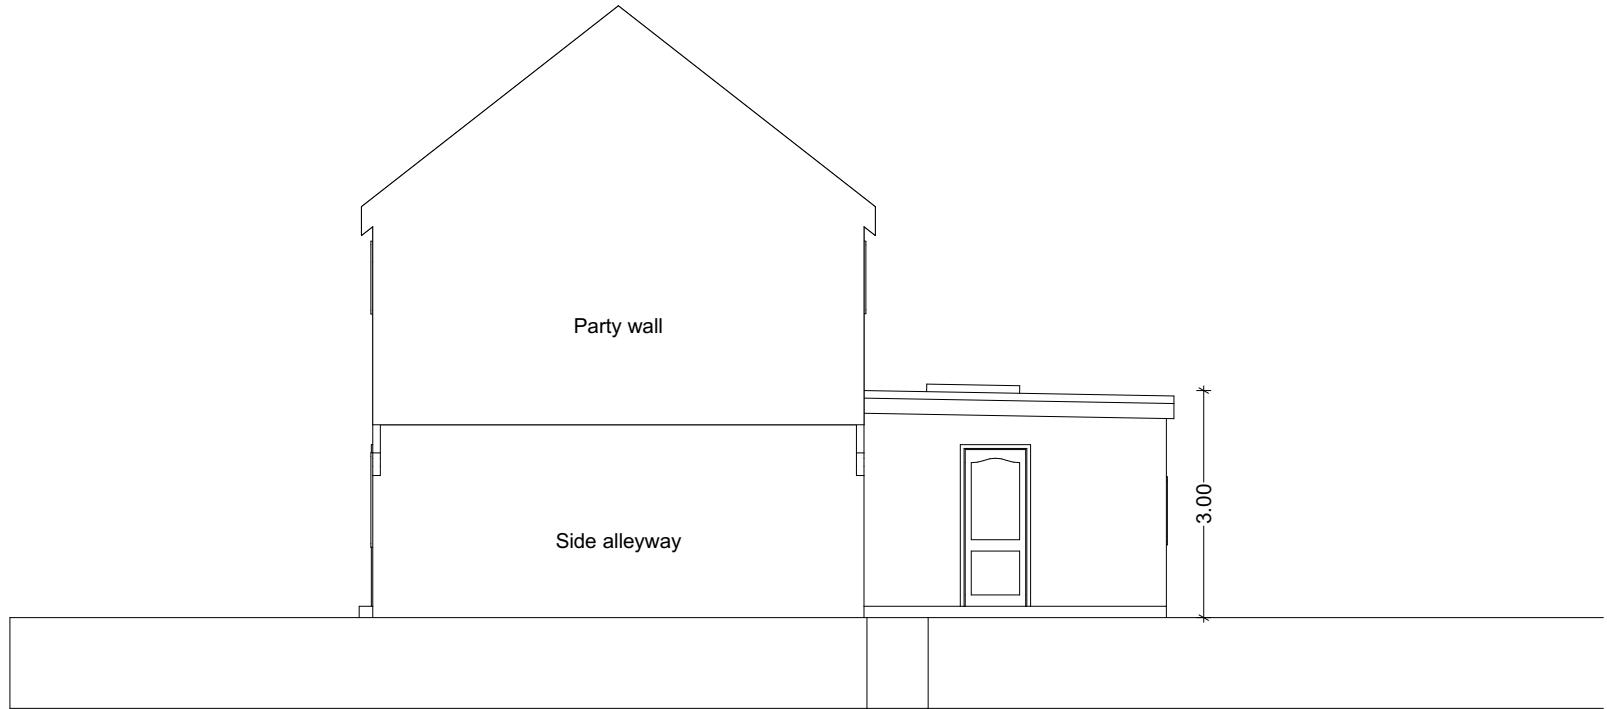

Right Elevation



THREE PATHS DESIGN

Drawing Title			
Proposed elevations and section			
Address			
7 Queens Road, UB7 9EG			
Drawing number	Revision	Date	Drawn by
004		10/11/2025	S.F
Scale 1:100			
